



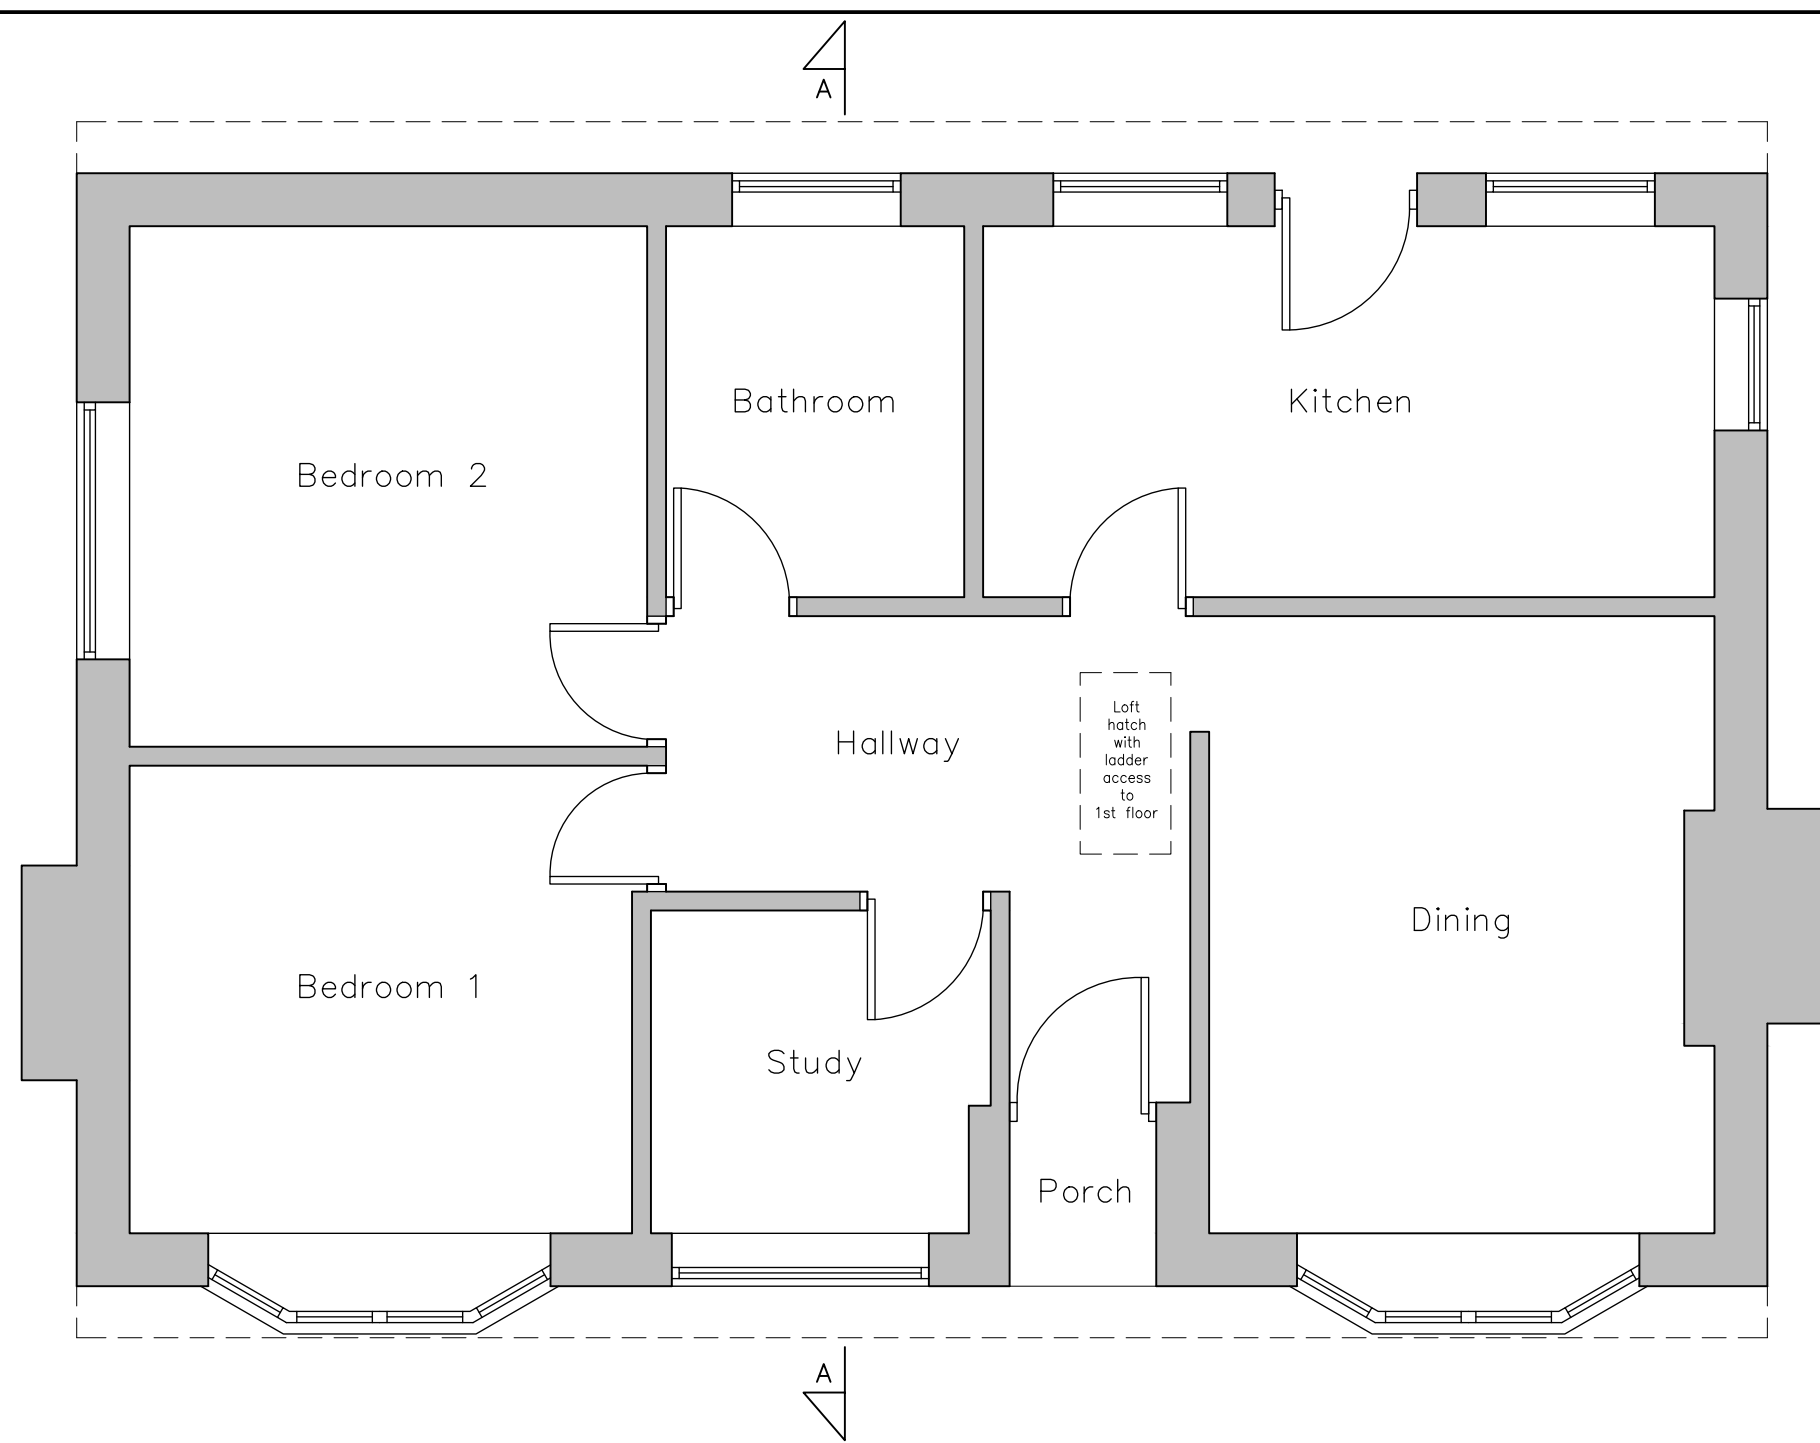


Existing Ground Floor Layout
Scale 1:50

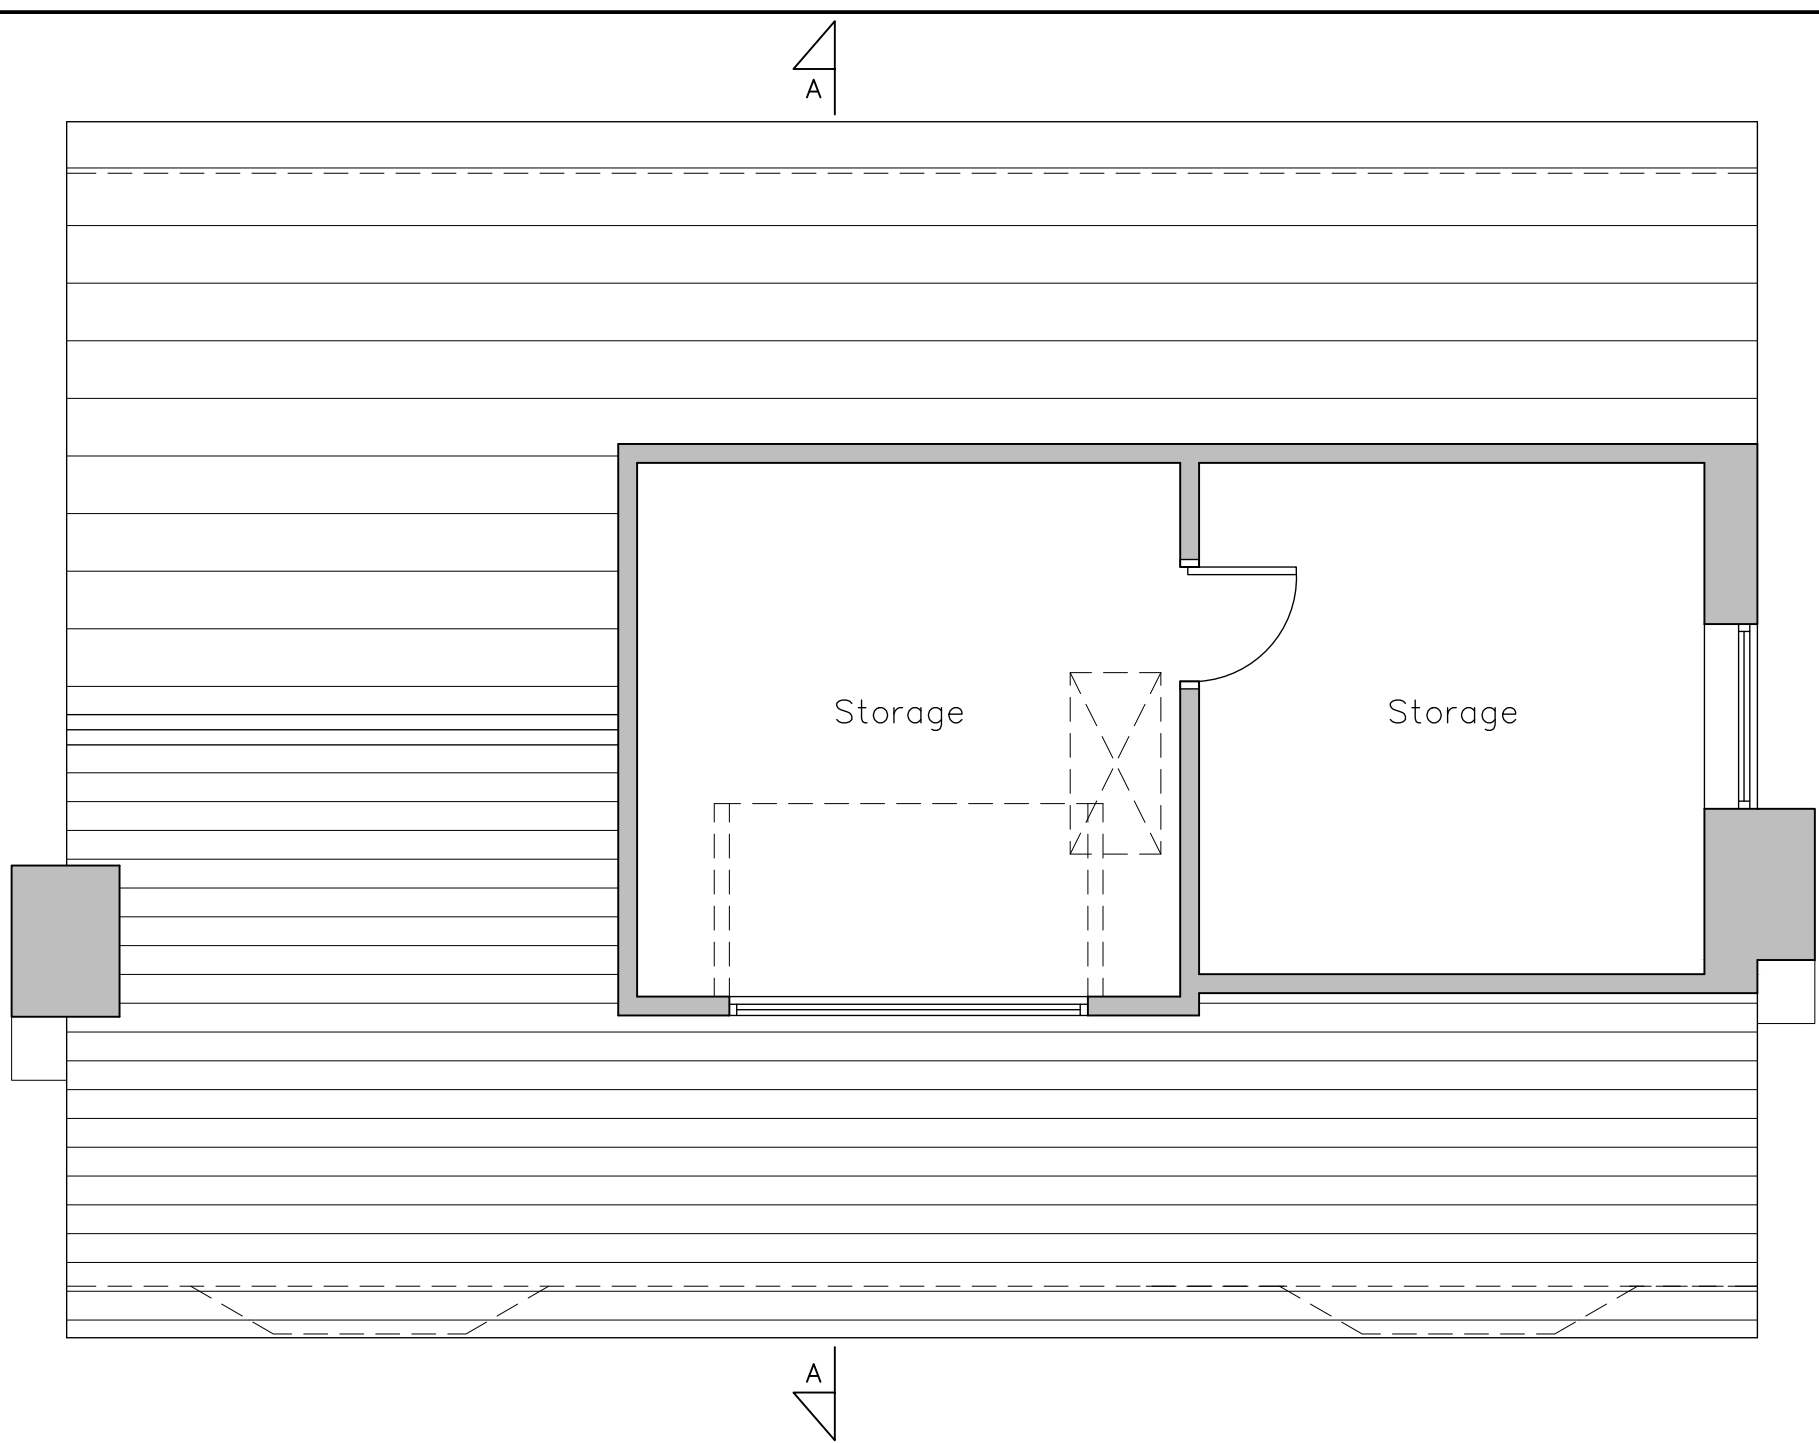


Existing First Floor Layout
Scale 1:50

EXISTING MATERIALS	
• WALLS	– COURSED BRICK & RENDER
• ROOF	– BLUE SLATE
• DOORS	– WHITE PVCu
• WINDOWS	– WHITE PVCu
• RAINWATER GOODS	– BLACK PVCu
• FASCIA & SOFFITS	– BLACK TIMBER

- NOTES**
1. No dimensions to be scaled. IF IN DOUBT ASK.
 2. All dimensions must be checked and verified on site by the Contractor prior to the commencement of works and Hinchliffe Architecture & Design Ltd. to be notified of any discrepancies.
 3. The copyright of these drawings remains the property of Hinchliffe Architecture & Design Ltd. They must not be reproduced in any way without prior written consent from the originator (Hinchliffe Architecture & Design Ltd.)

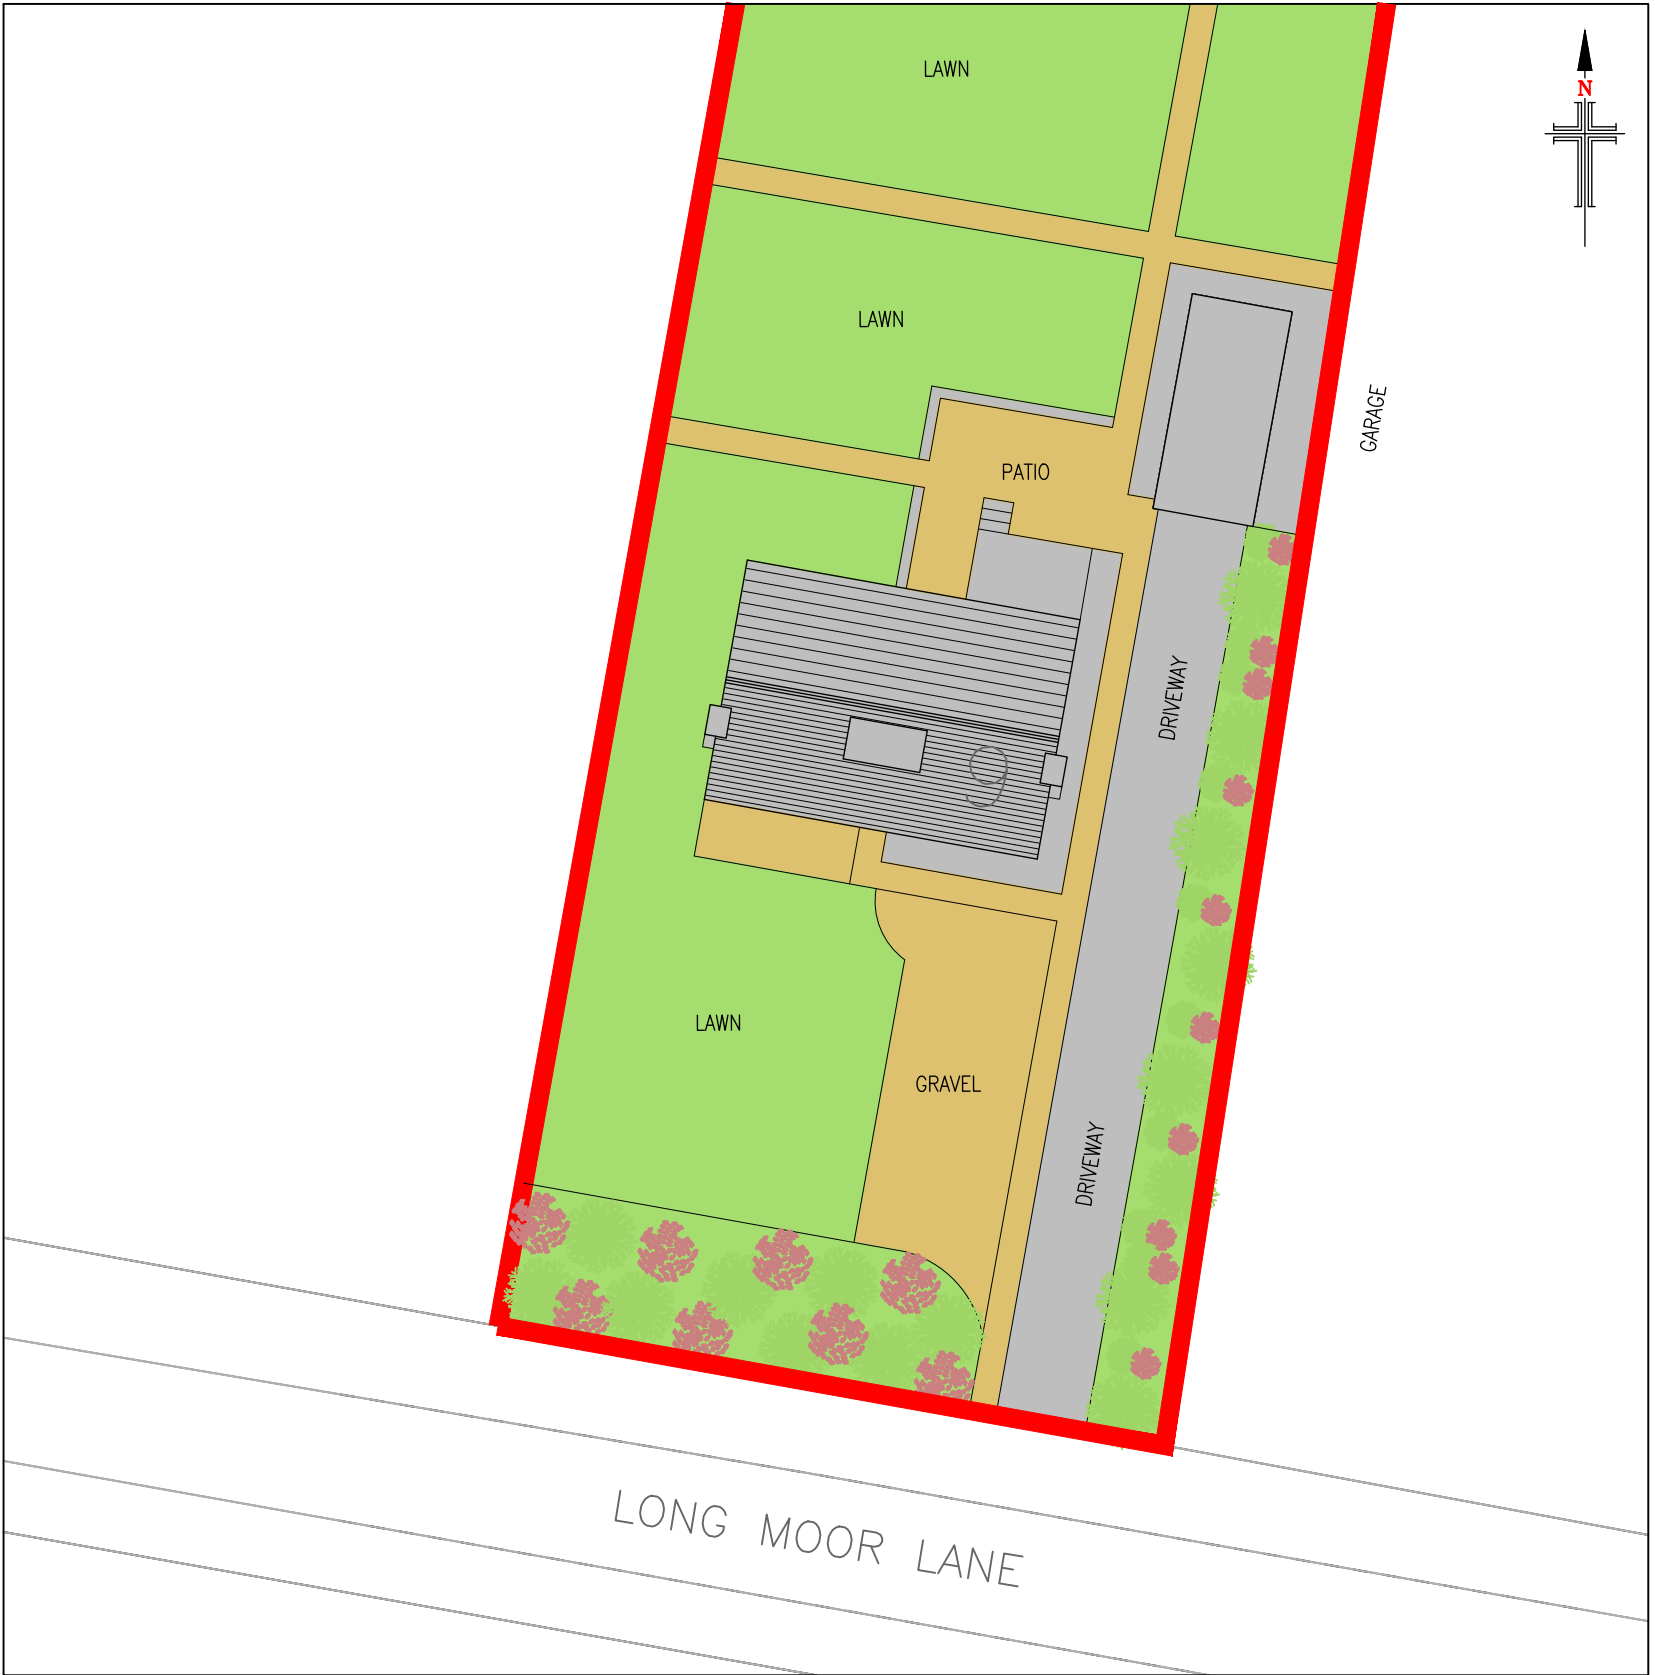

Existing Site Layout
Scale 1:250

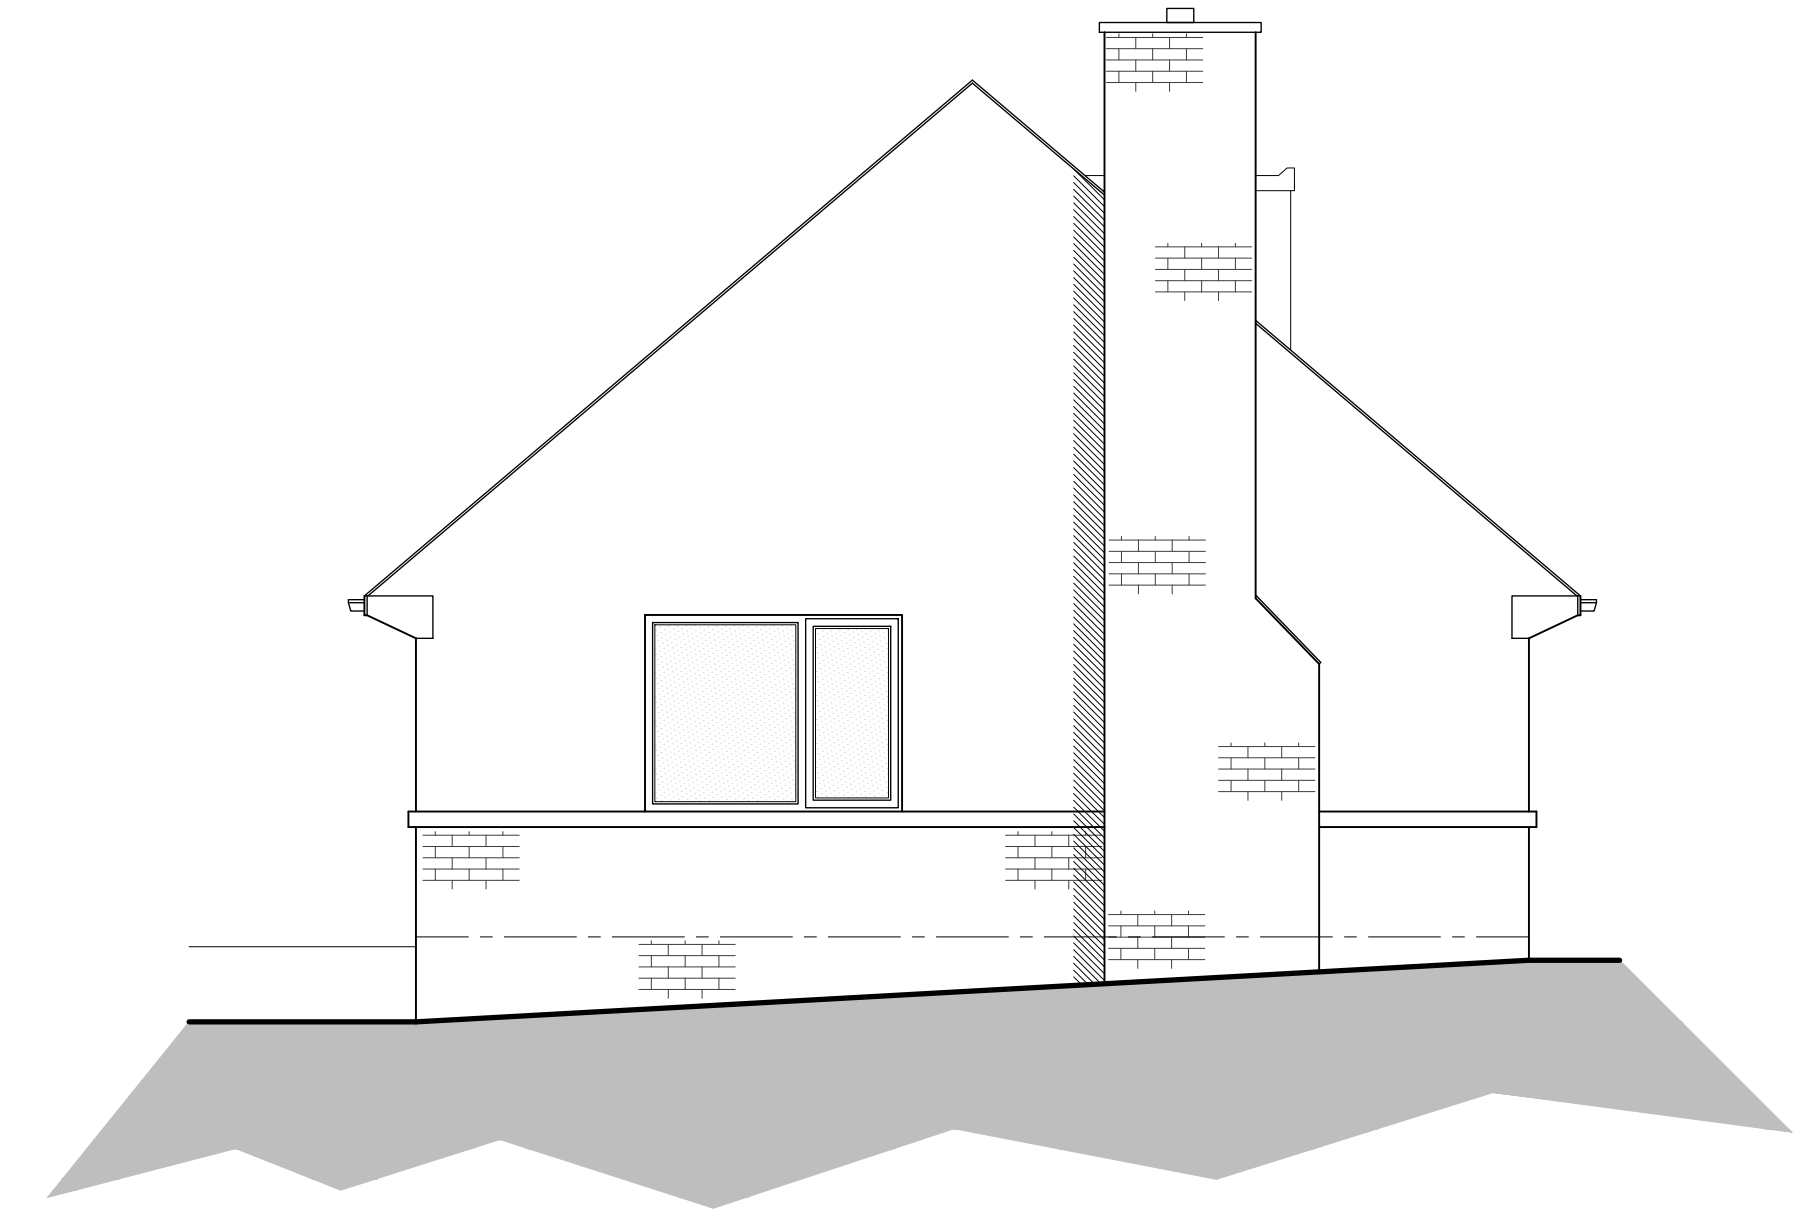

Existing North West Facing Side Elevation
Scale 1:50




Existing South West Facing Front Elevation
Scale 1:50



Existing North East Facing Side Elevation
Scale 1:50



Existing South East Facing Side Elevation
Scale 1:50

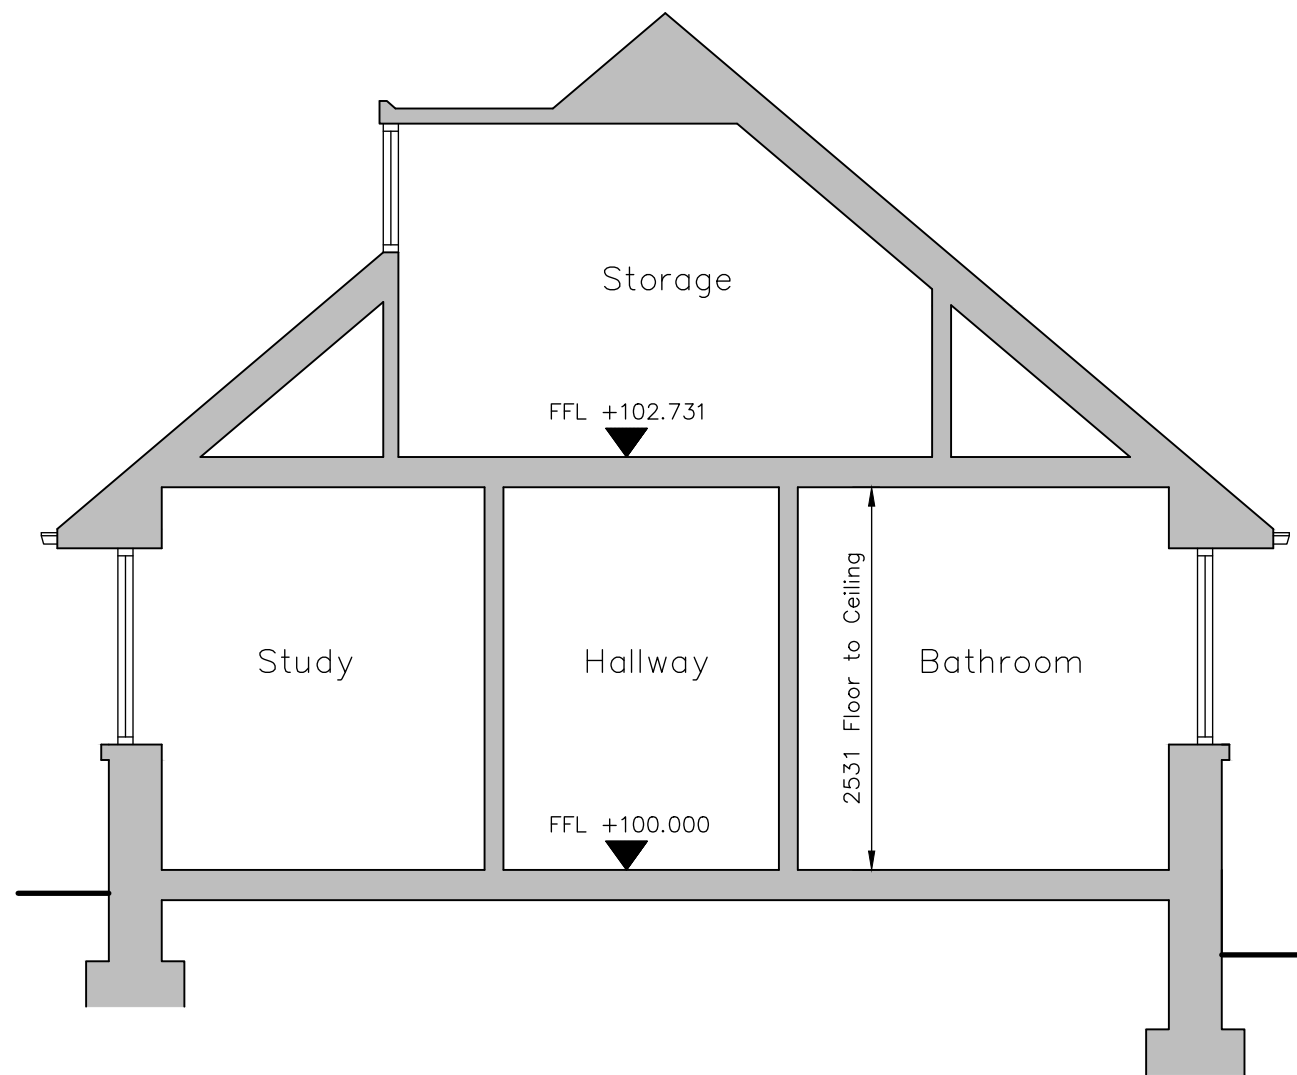

Existing Section A – A
Scale 1:50

A	30/08/24	FIRST ISSUE
Rev.	Date	Description
Status		
PLANNING		
		
Client		
MR C. ANDERSON		
Project		
9 LONG MOOR LANE SHELLEY HUDDERSFIELD WEST YORKSHIRE HD8 8LY		
Drawing Title		
EXISTING FLOOR PLANS, ELEVATIONS & SITE LAYOUT		
Scale (at A1)		Date
AS SHOWN		AUG' 2024
Drg. no.		Rev.
264-24-PL01		A