




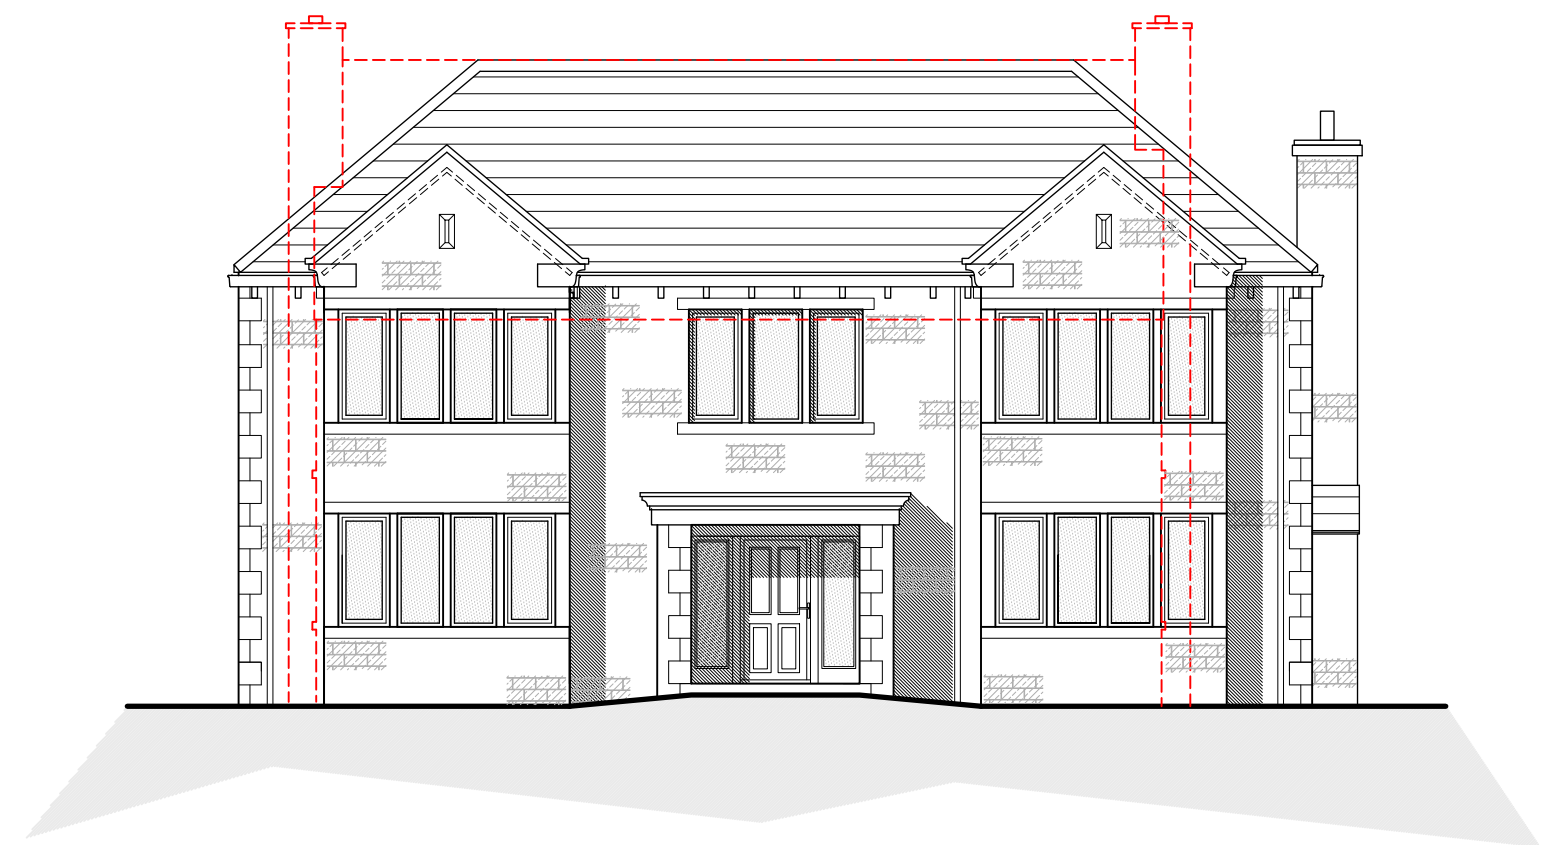


Proposed South Elevation
Scale 1:100

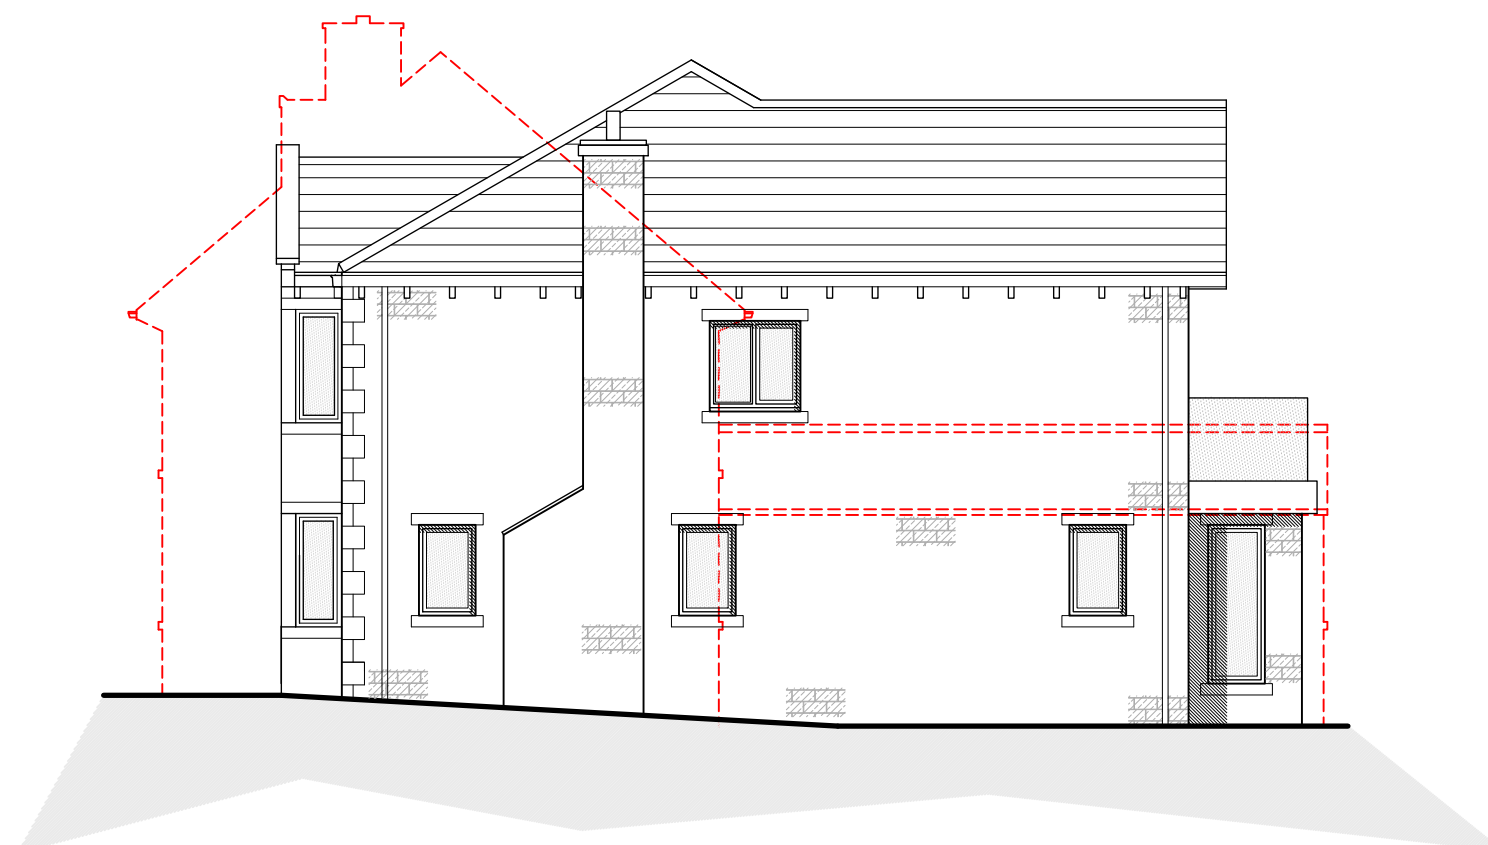


Proposed East Facing Elevation
Scale 1:100

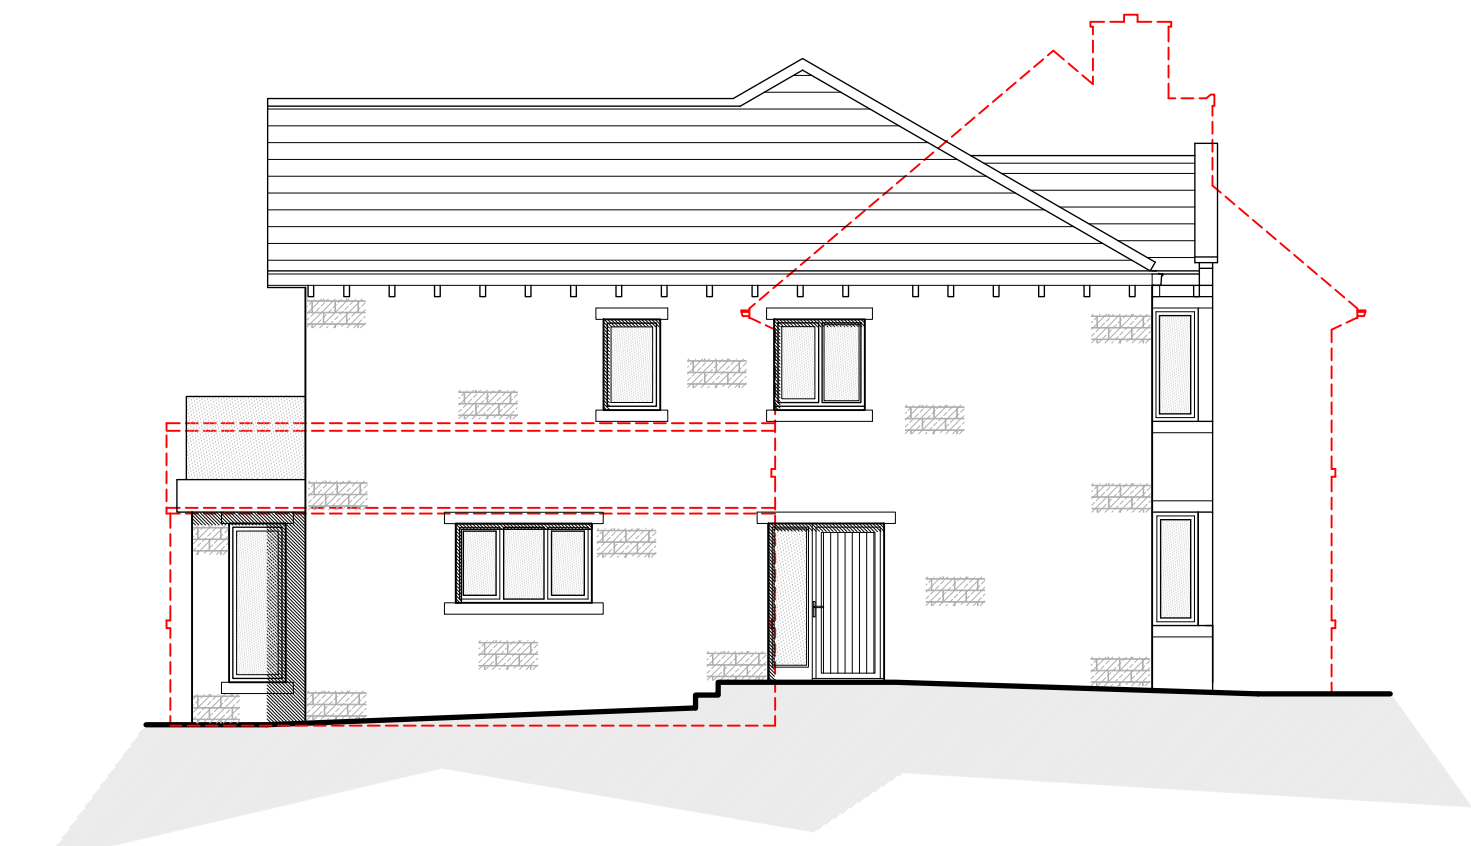


Proposed West Elevation
Scale 1:100

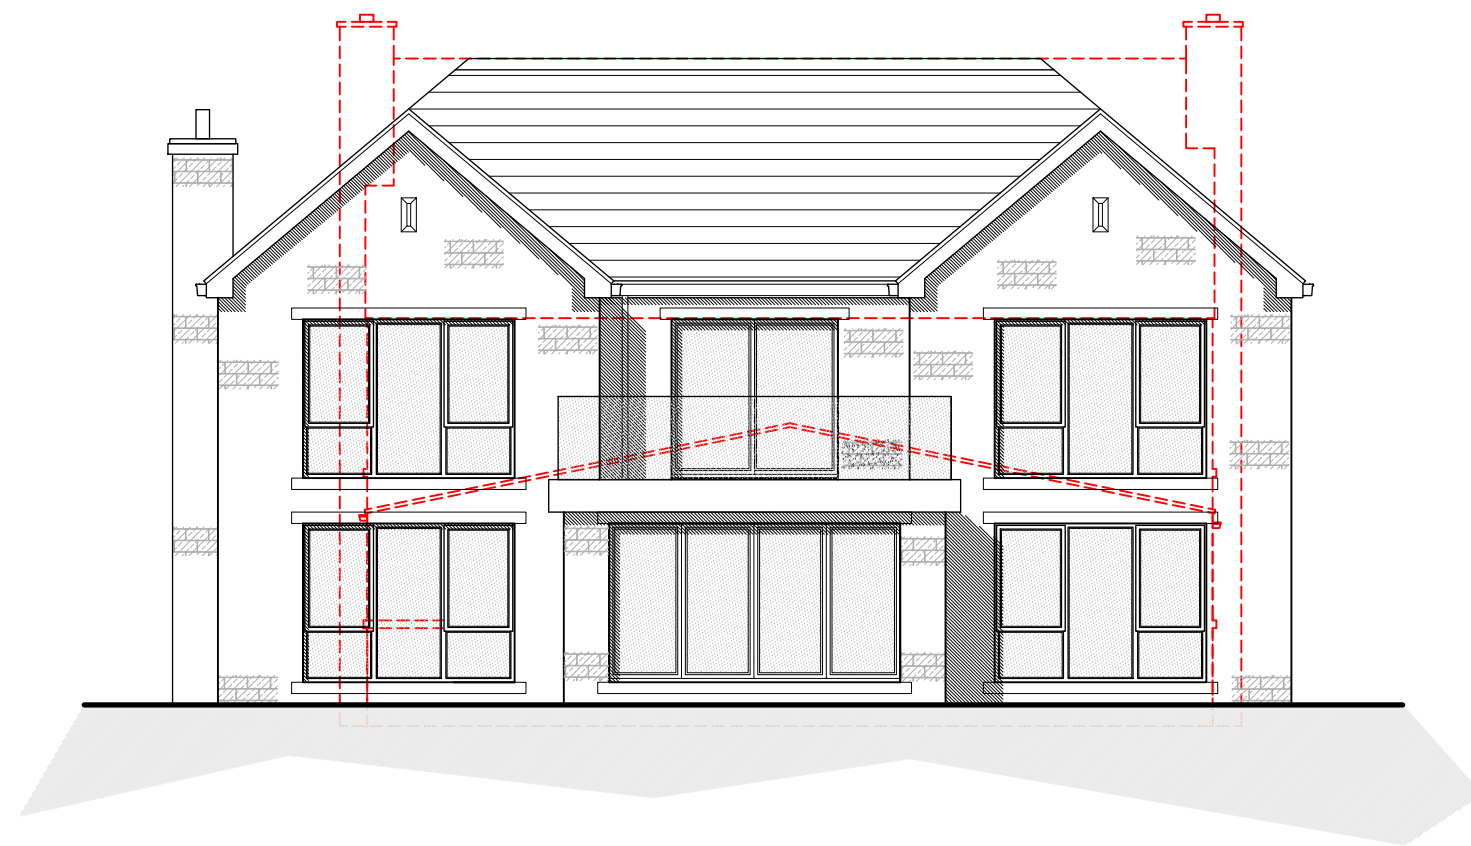

Proposed North Facing Elevation
Scale 1:100


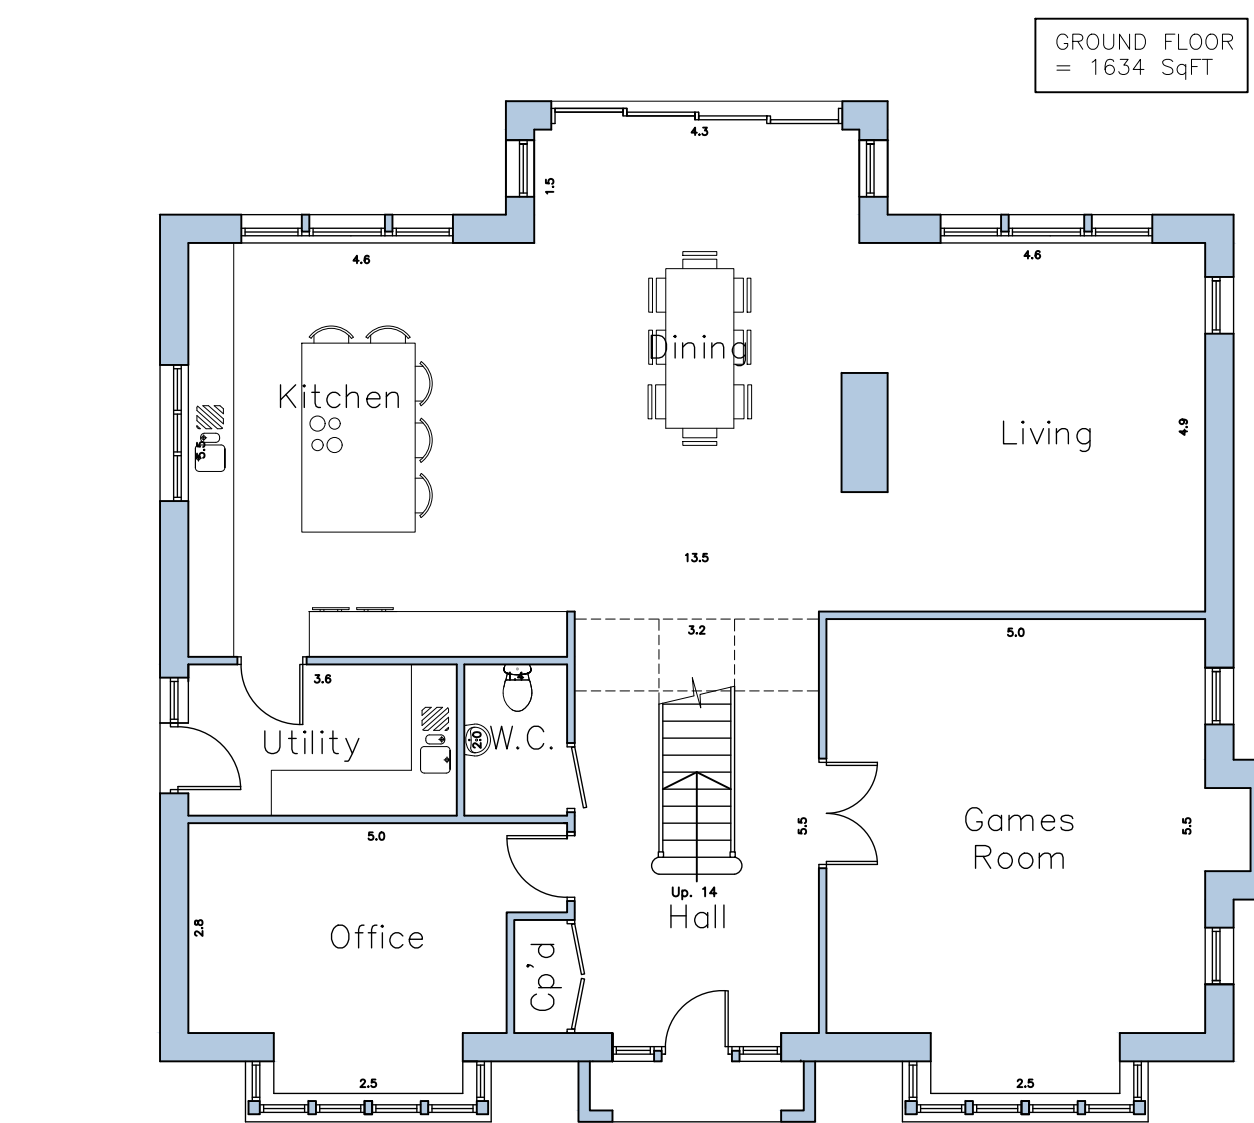


Proposed Ground Floor Layout
Scale 1:100

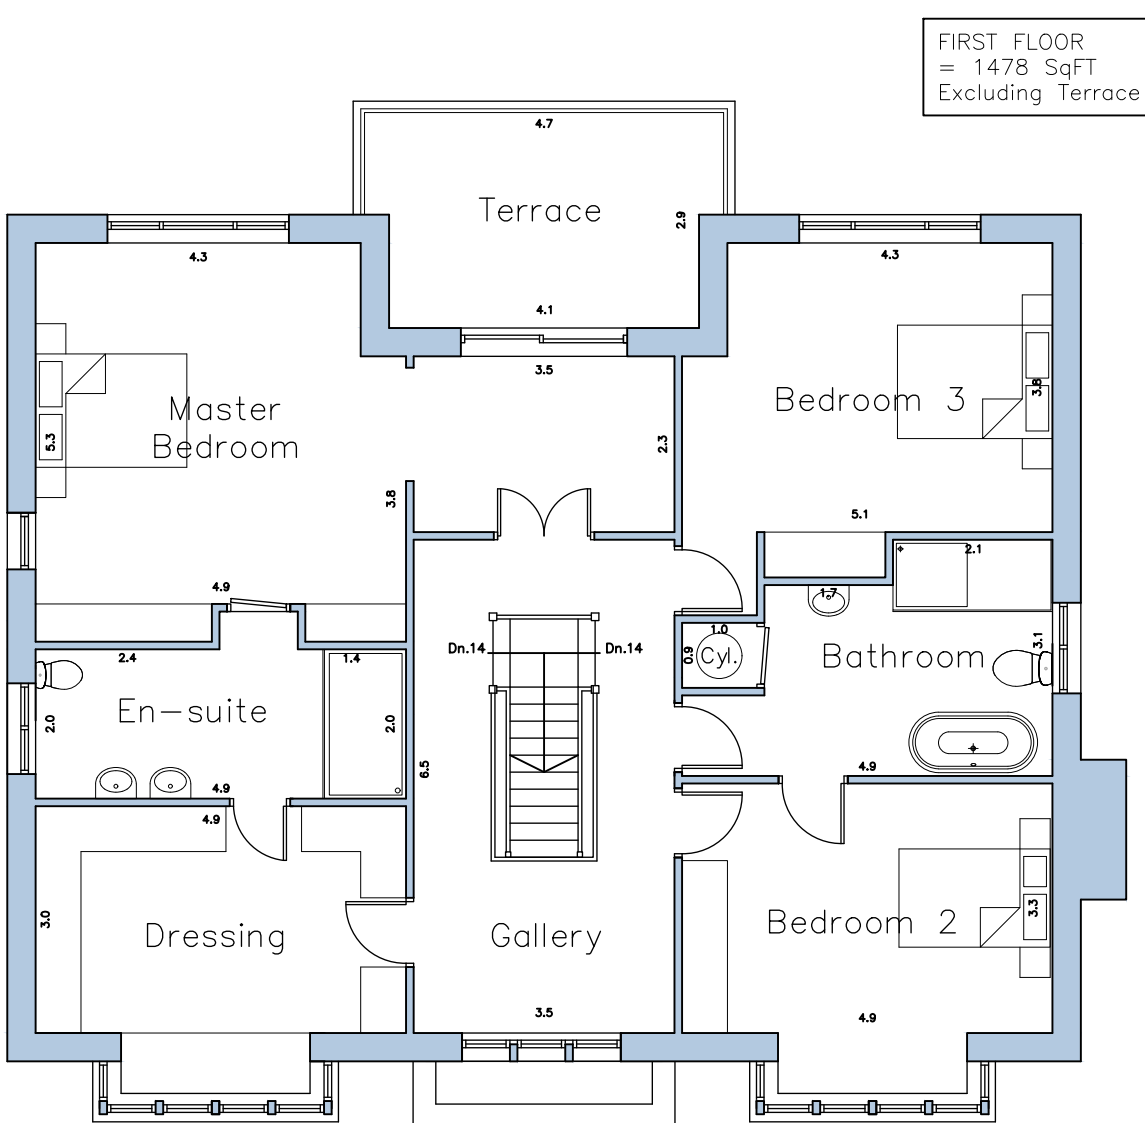

Proposed First Floor Layout
Scale 1:100

PROPOSED MATERIALS	
• WALLS	— COURSED NATURAL STONE
• ROOF	— BLUE SLATE
• DOORS	— GREY PVCu
• WINDOWS	— GREY PVCu
• RAINWATER GOODS	— BLACK PVCu
• FASCIA & SOFFITS	— BLACK PVCu

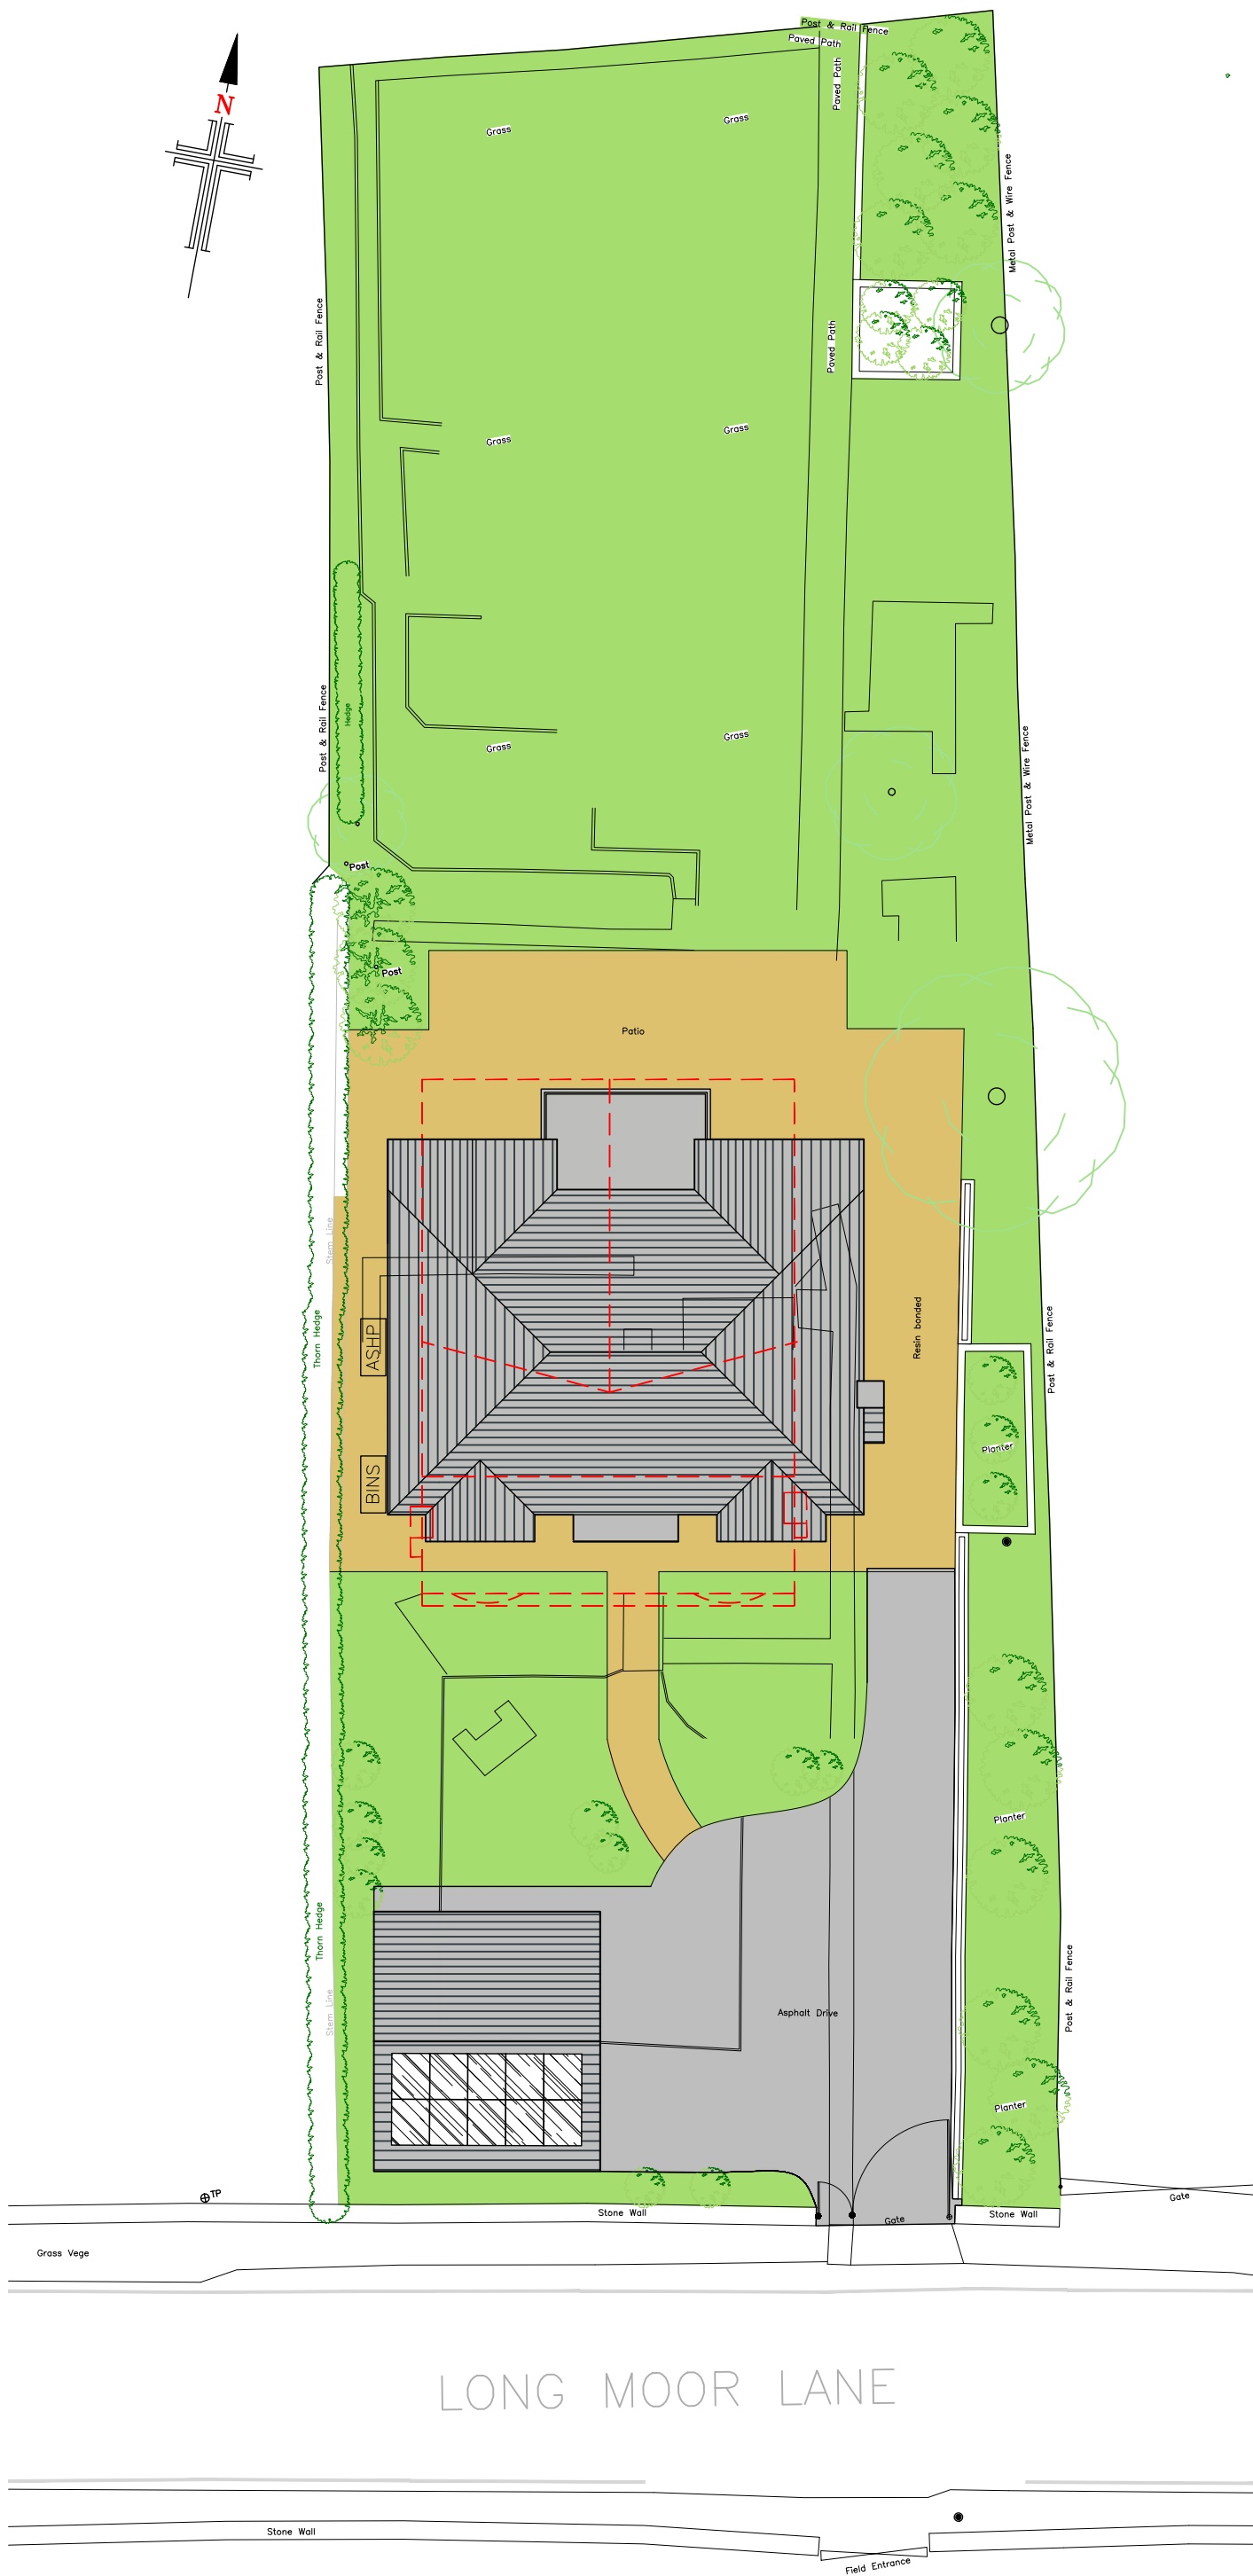 

Proposed Site Layout
Scale 1:200

- NOTES**
1. No dimensions to be scaled.
IF IN DOUBT ASK.
 2. All dimensions must be checked and verified on site by the Contractor prior to the commencement of works and Hinchliffe Architecture & Design Ltd. to be notified of any discrepancies.
 3. The copyright of these drawings remains the property of Hinchliffe Architecture & Design Ltd. They must not be reproduced in any way without prior written consent from the originator (Hinchliffe Architecture & Design Ltd.)

Rev.	Date	Description
I	08.02.25	PLANNING SUBMISSION
H	15.01.25	CLIENT AMENDMENTS TO PORCH
G	08.01.25	CLIENT AMENDMENTS TO PORCH
F	01.01.25	CLIENT AMENDMENTS TO PORCH
E	03.01.25	CLIENT AMENDMENTS
D	21.12.24	CLIENT AMENDMENTS
C	18.12.24	CLIENT AMENDMENTS
B	18.12.24	CLIENT AMENDMENTS
A	11.12.24	CLIENT AMENDMENTS

Status	PLANNING
Client	MR C. ANDERSON

Project	9 LONG MOOR LANE SHELLEY HUDDERSFIELD WEST YORKSHIRE HD8 8LY
---------	--

Drawing Title	PROPOSED FLOOR PLANS, ELEVATIONS & SITE LAYOUT
---------------	---

Scale (at A1)	Date
AS SHOWN	DEC' 2024

Drg. no.	Rev.
287a-24-PL02	I