



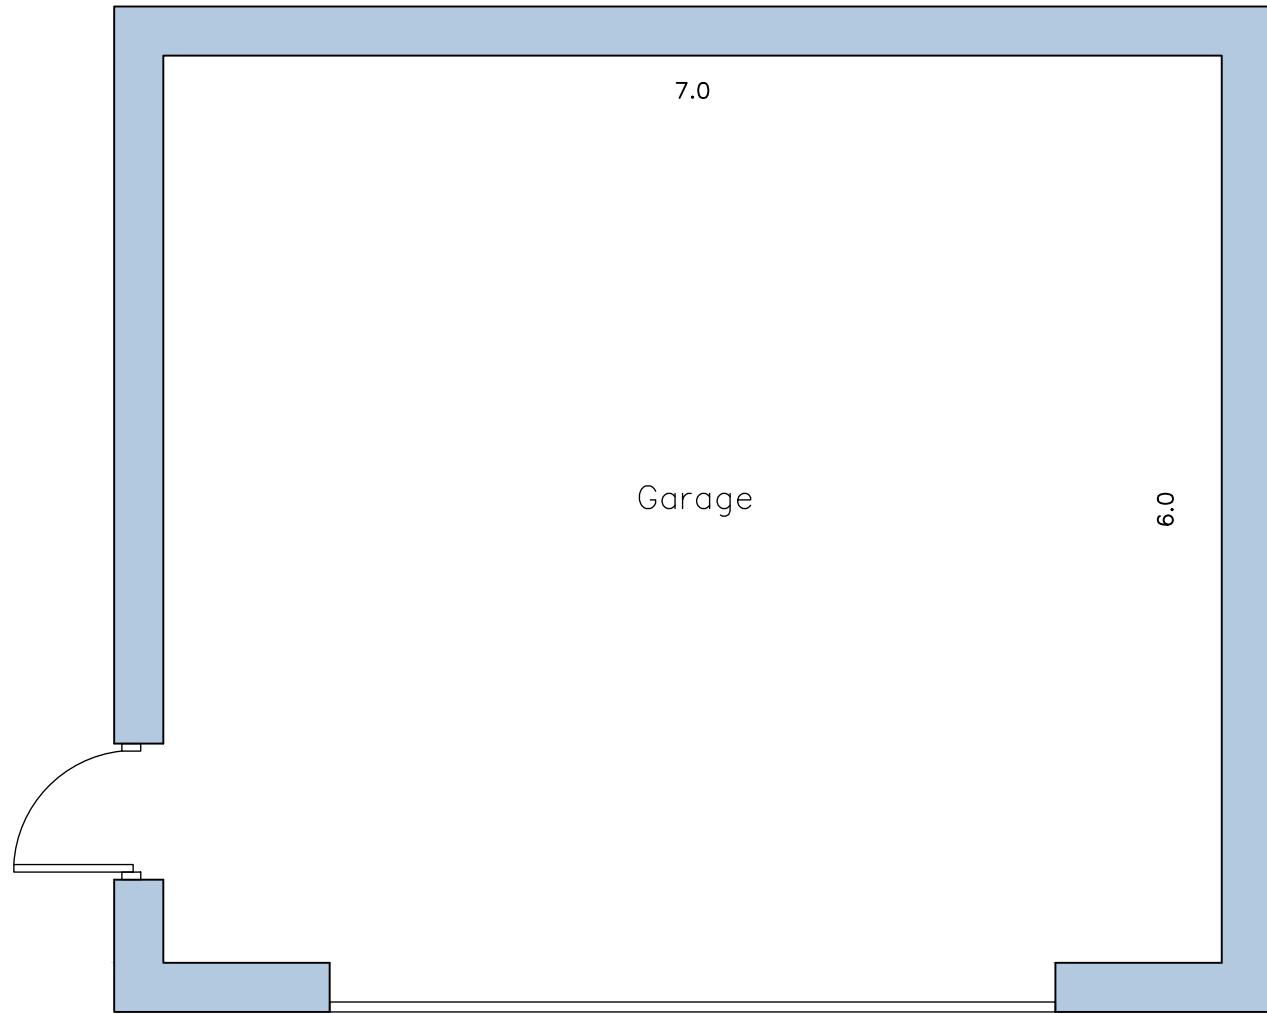

Proposed Garage Floor Layout
Scale 1:50



Proposed Garage Roof Layout
Scale 1:50

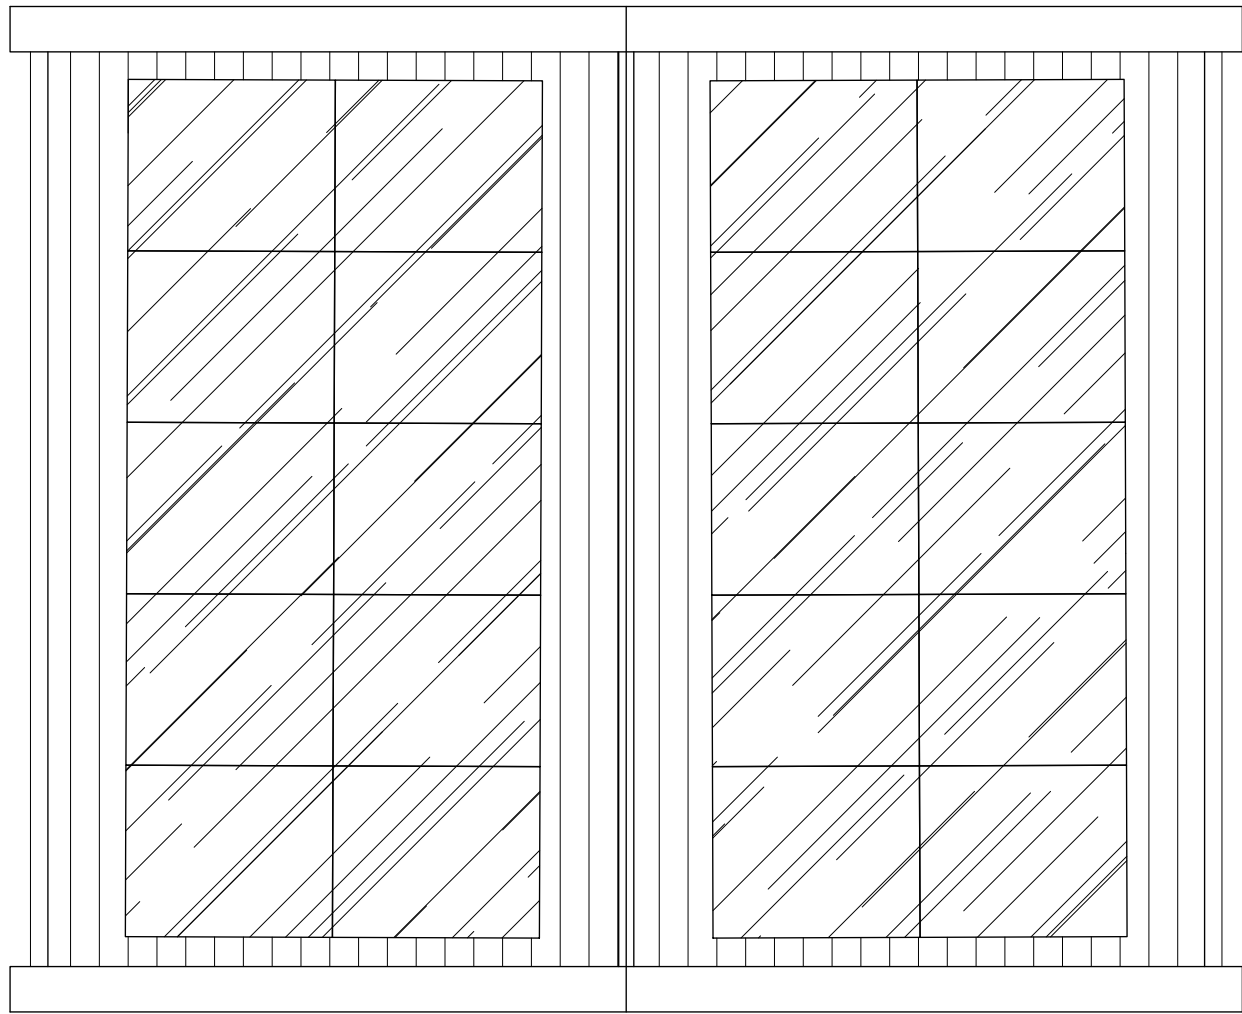

Recessed Solar Panels
Scale NTS


PROPOSED MATERIALS		
• WALLS	–	NATURAL COURSED STONE
• ROOF	–	BLUE SLATE
• DOORS	–	GREY PVCu
• WINDOWS	–	GREY PVCu
• RAINWATER GOODS	–	BLACK PVCu
• FASCIA & SOFFITS	–	BLACK PVCu

NOTES

1. No dimensions to be scaled.
IF IN DOUBT ASK.

2. All dimensions must be checked and verified on site by the Contractor prior to the commencement of works and Hinchliffe Architecture & Design Ltd. to be notified of any discrepancies.


3. The copyright of these drawings remains the property of Hinchliffe Architecture & Design Ltd. They must not be reproduced in any way without prior written consent from the originator (Hinchliffe Architecture & Design Ltd.)

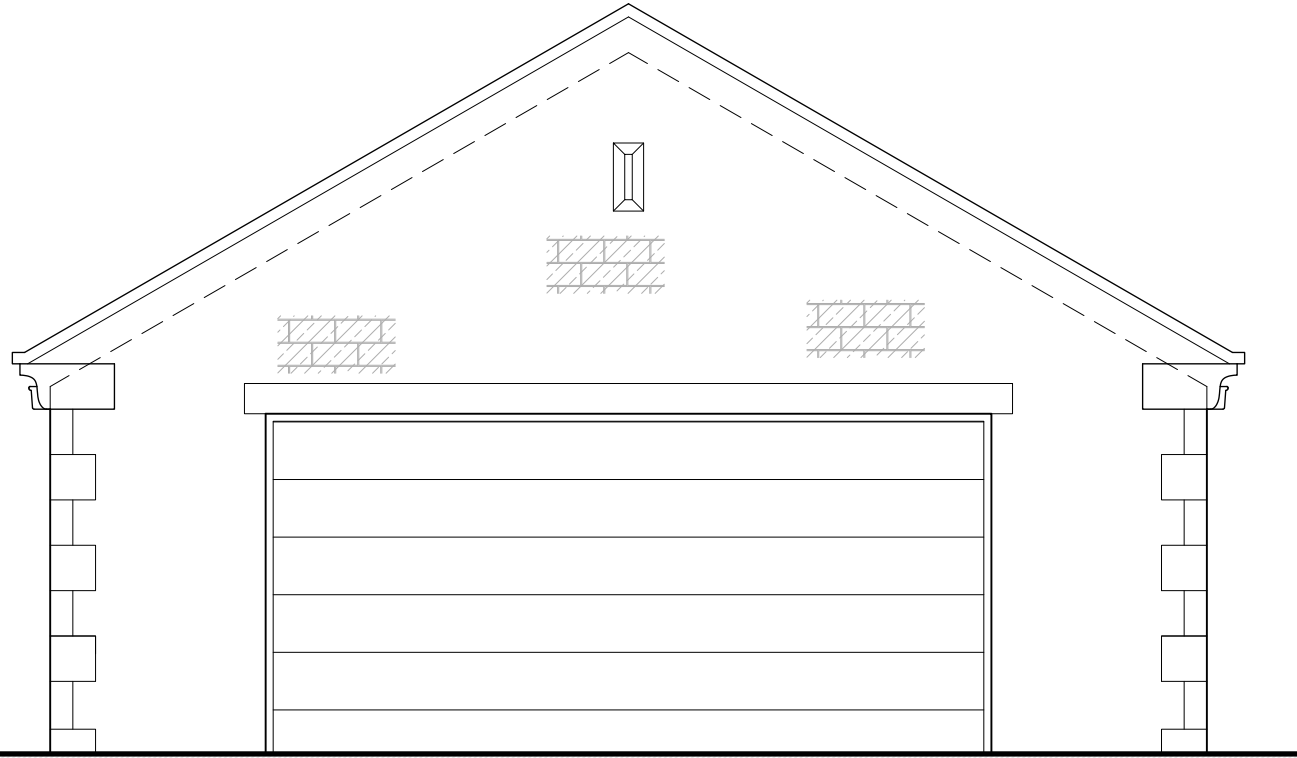


Proposed South Facing Front Elevation
Scale 1:50



Proposed West Facing Side Elevation
Scale 1:50

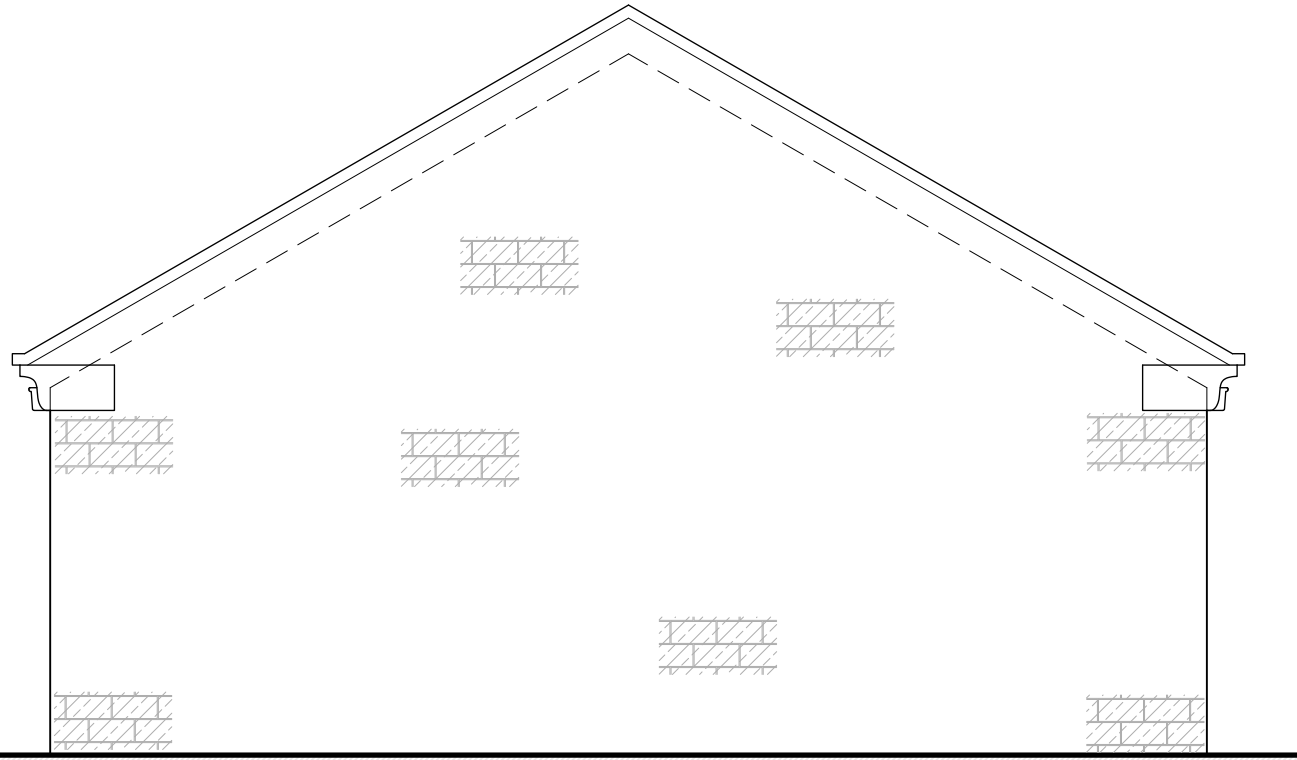

Proposed North Facing Rear Elevation
Scale 1:50

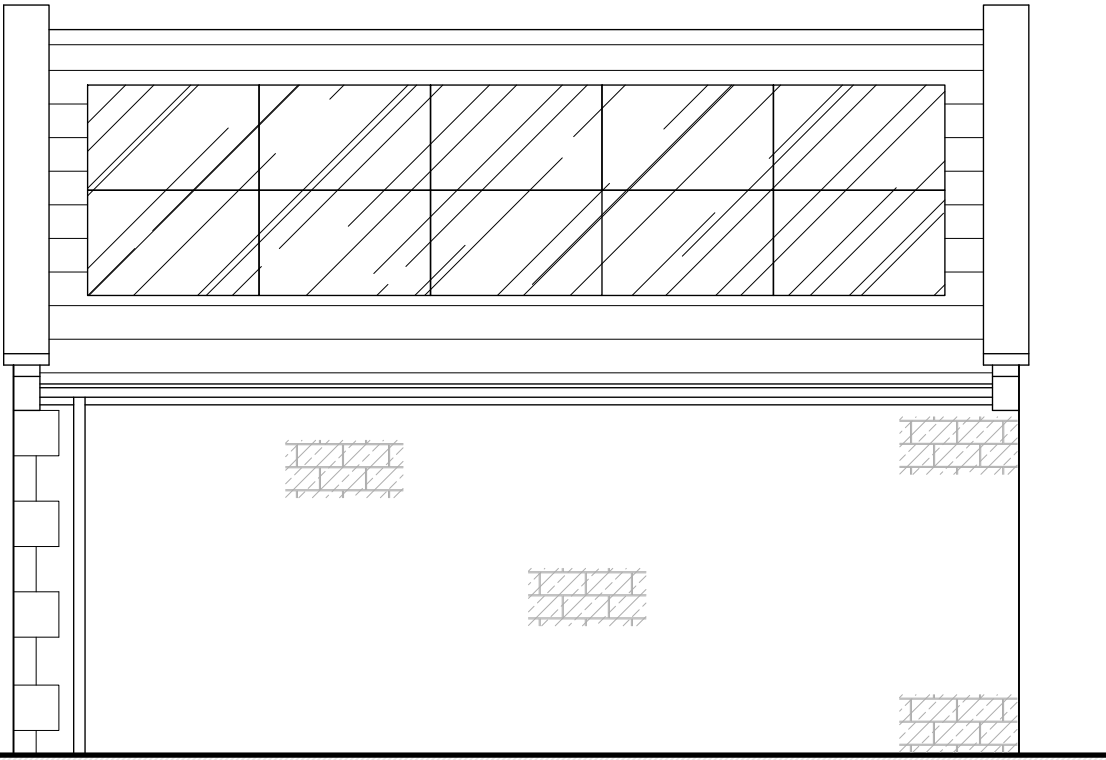

Proposed East Facing Side Elevation
Scale 1:50

Rev.	Date	Description
D	21/07/25	ANNOTATION UPDATED.
C	21/07/25	ADDITIONAL SOLAR PANELS ADDED DUE TO ORIENTATION OF RELOCATED GARAGE.
B	08/01/25	CLIENT AMENDMENTS
A	01/01/25	CLIENT AMENDMENTS

Status

PLANNING

**hinchliffe**
architecture
& design

Hinchliffe A&D
24 Carr View Road
Hepworth
Holmfirth
West Yorkshire
HD9 1HQ

01921 937 192
01484 533 744
info@hinch-architecture.co.uk
www.hinch-architecture.co.uk

Client
MR C. ANDERSON

Project
9 LONG MOOR LANE
SHELLEY
HUDDERSFIELD
WEST YORKSHIRE
HD8 8LY

Drawing Title
PROPOSED GARAGE PLAN
& ELEVATIONS

Scale (at A1)		Date
AS SHOWN		DEC' 2024
Drw. no.	Rev.	
287-24-PL03	D	