



# PROPOSED REAR ELEVATION

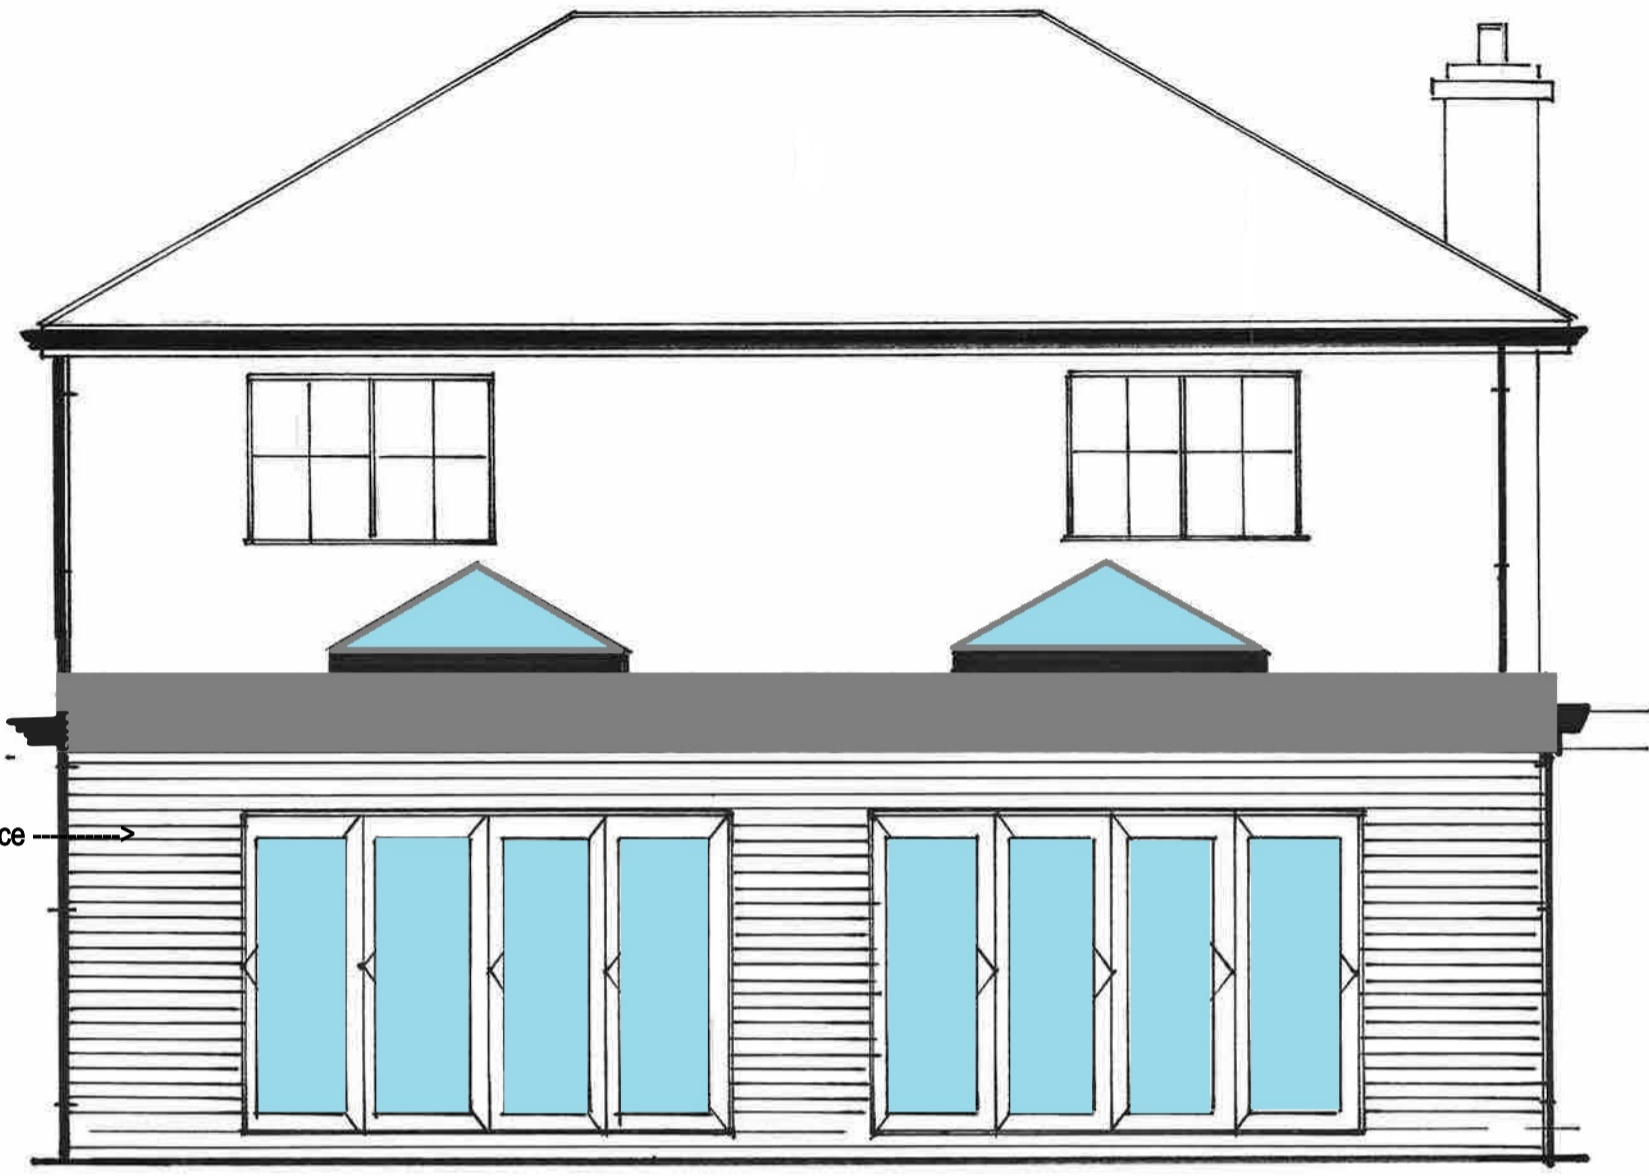


To Match Existing In  
Color and Appearance →


# PROPOSED FRONT ELEVATION

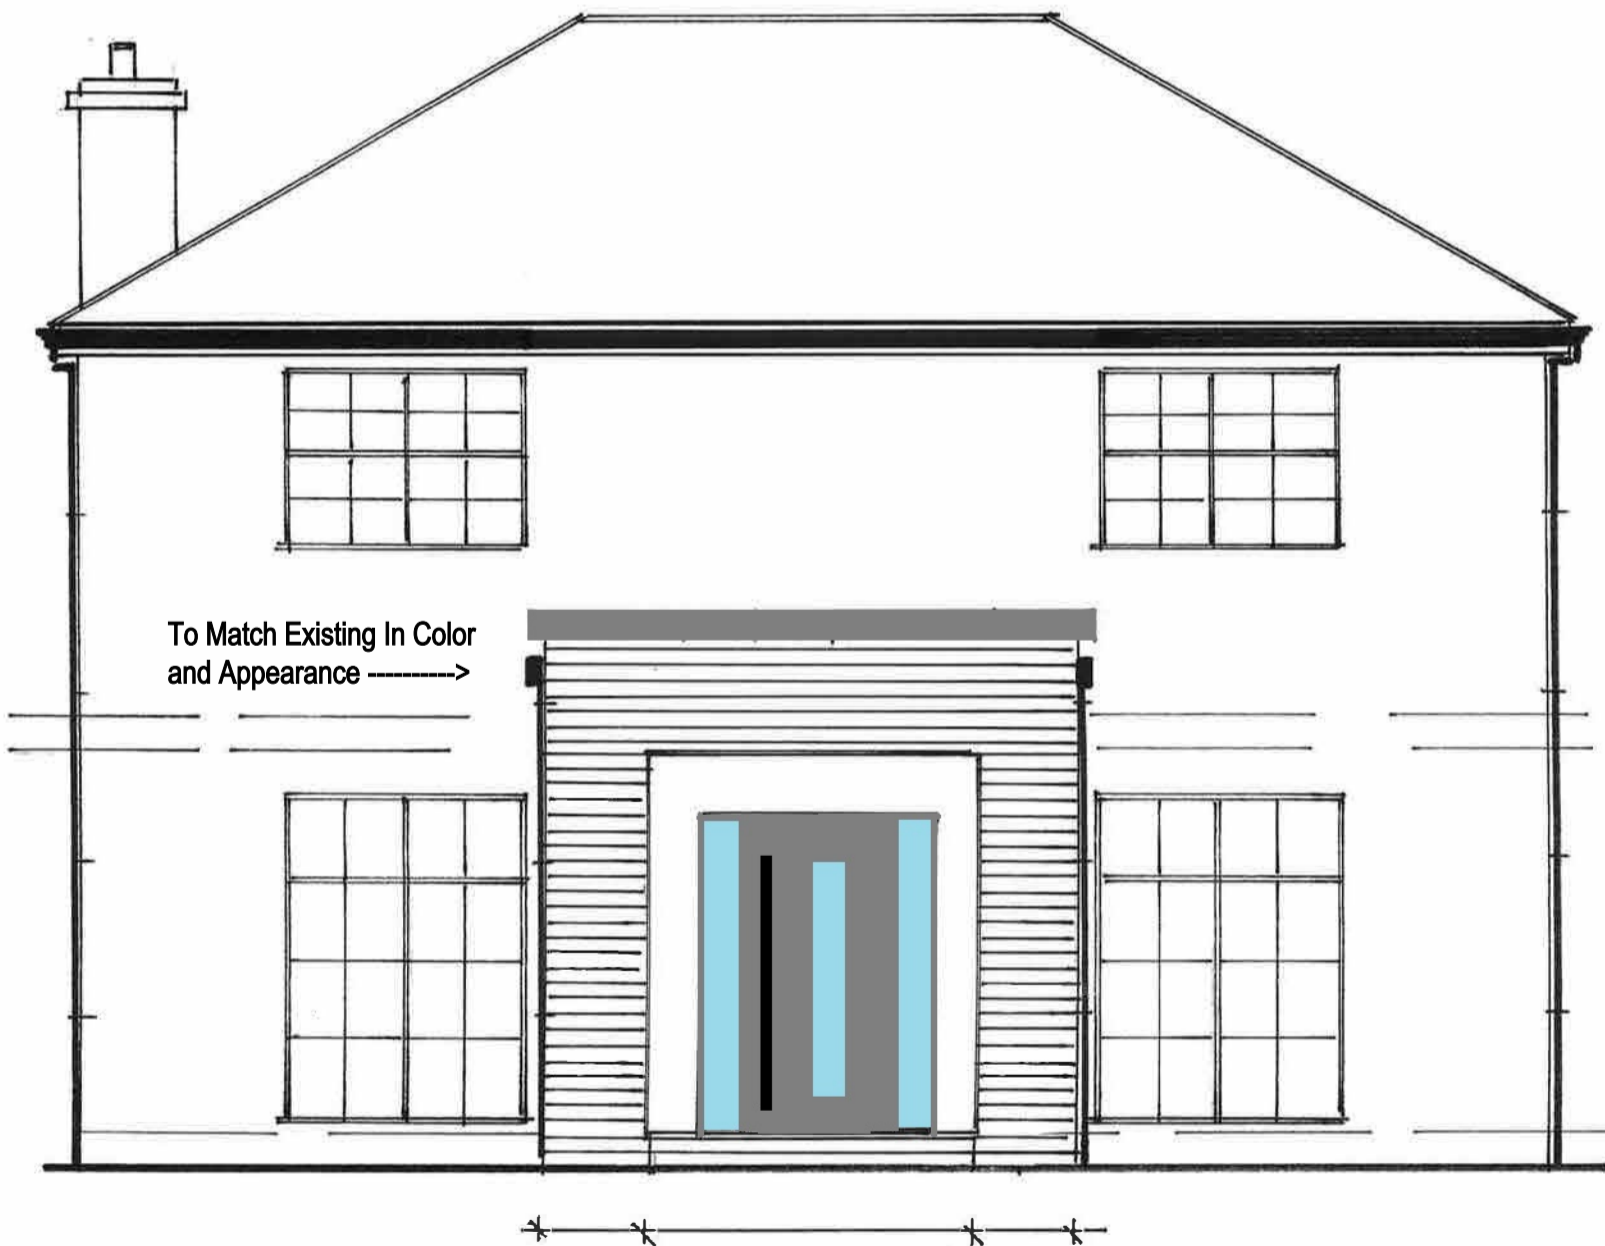



To Match Existing In Color  
and Appearance →

 

# PROPOSED SIDE ELEVATION

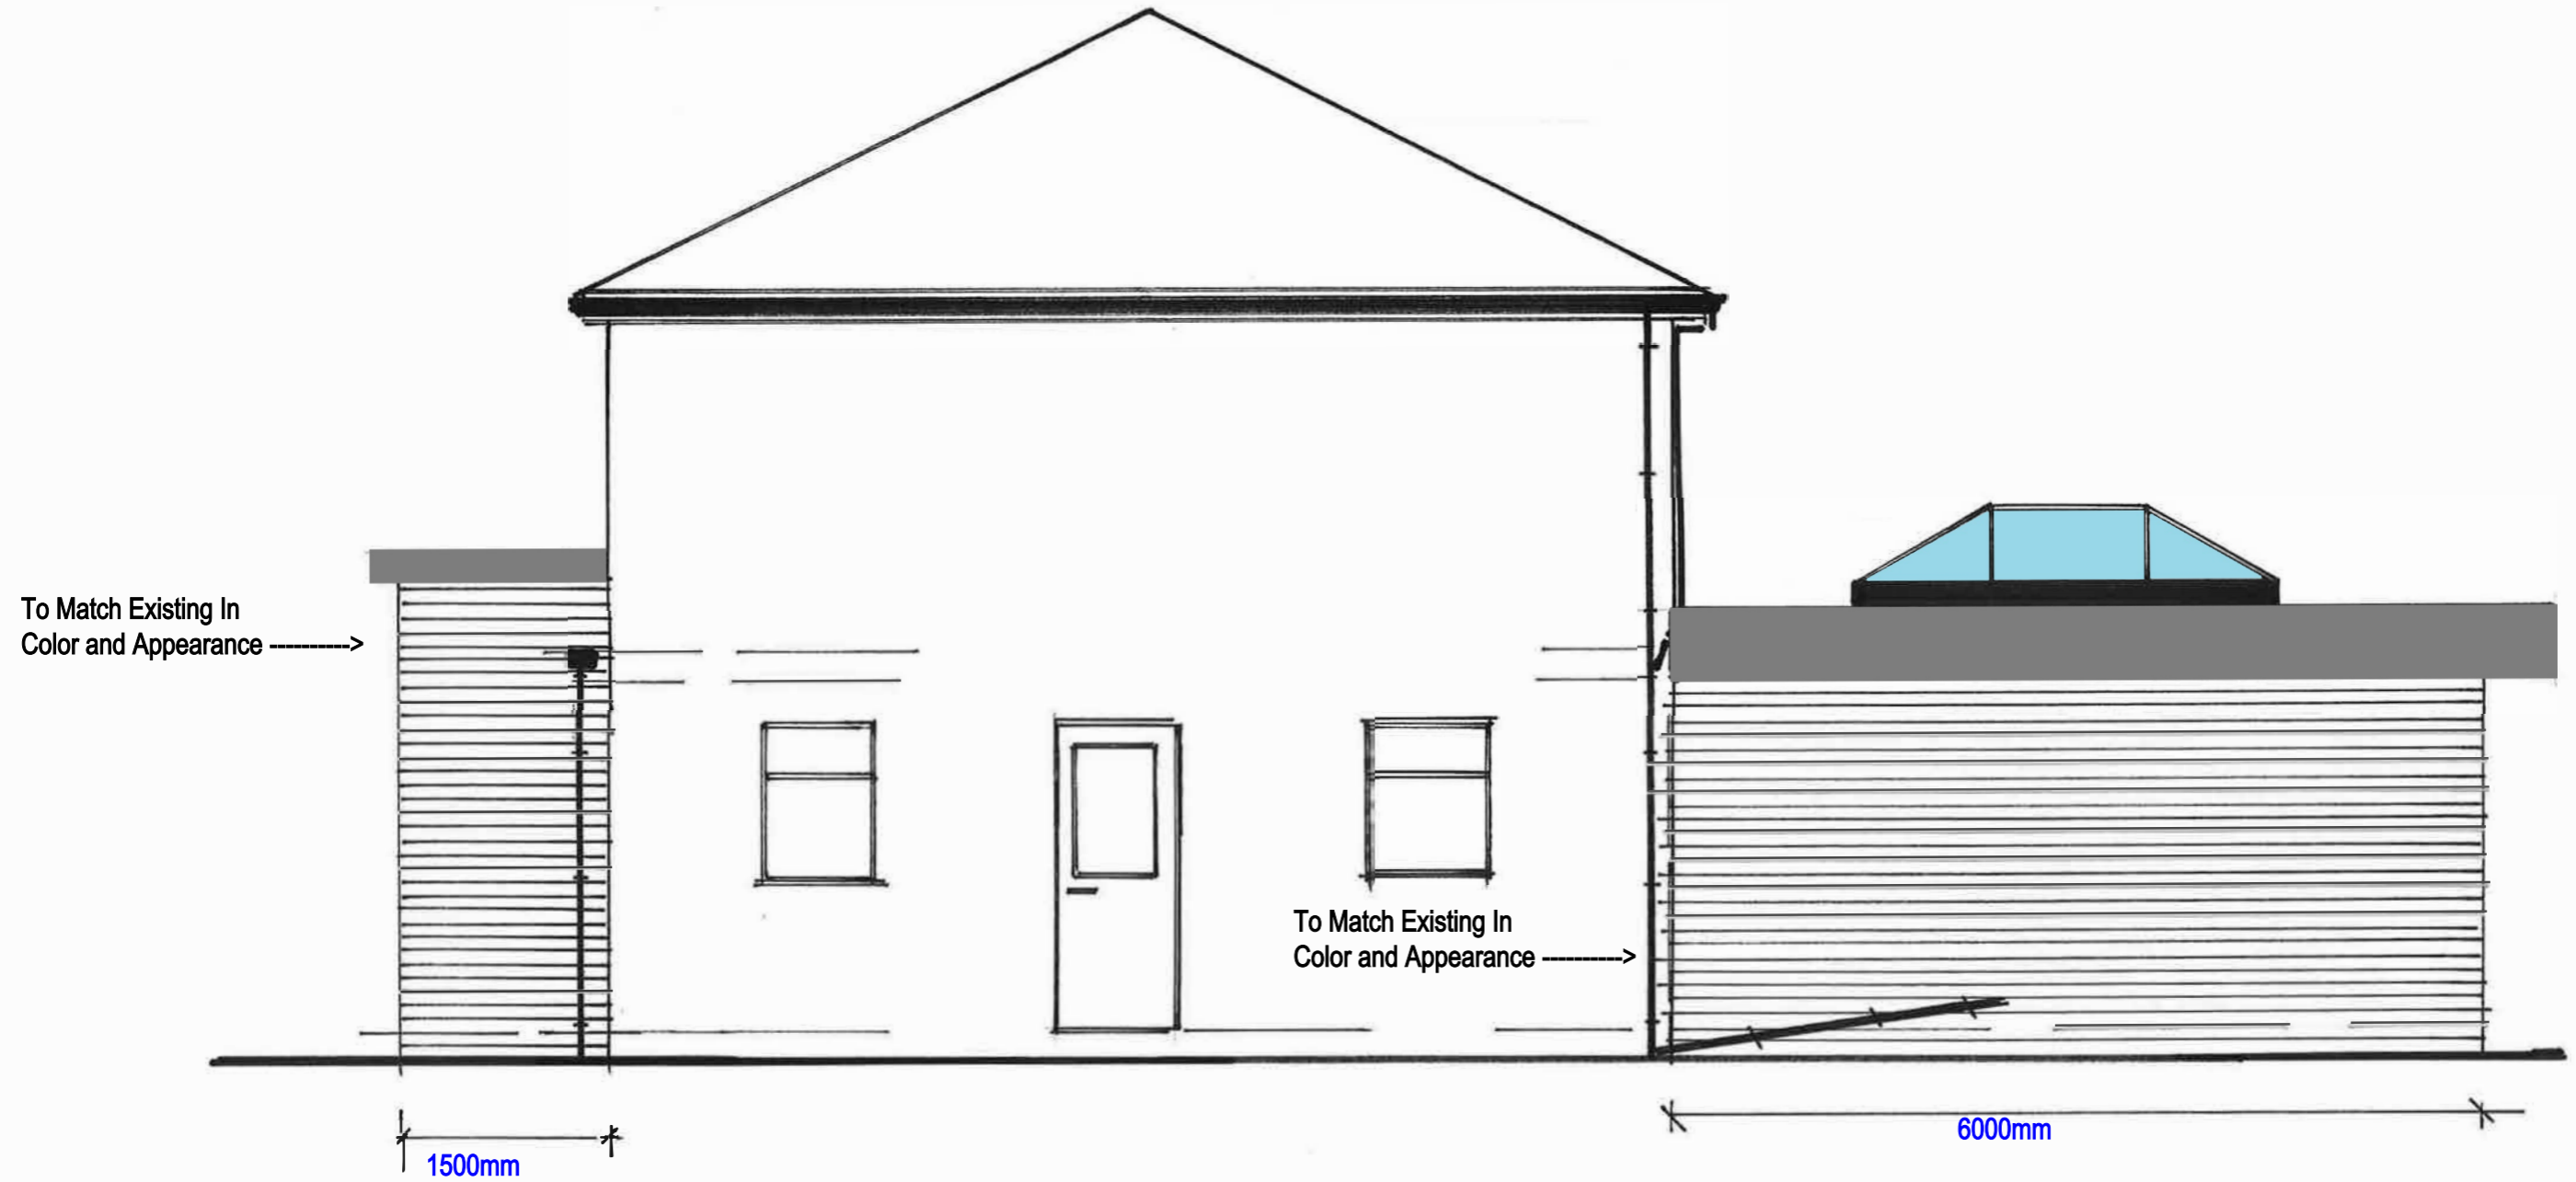

Scale 1:50

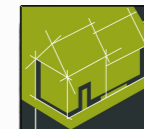 


**CONDRON DESIGN CONSULTANTS**

Specialist in Planning, Design and Building Regulation Submissions


Mobile: 07734 669651

Email: Condrondesignconsultants@outlook.com

# PROPOSED SIDE ELEVATION

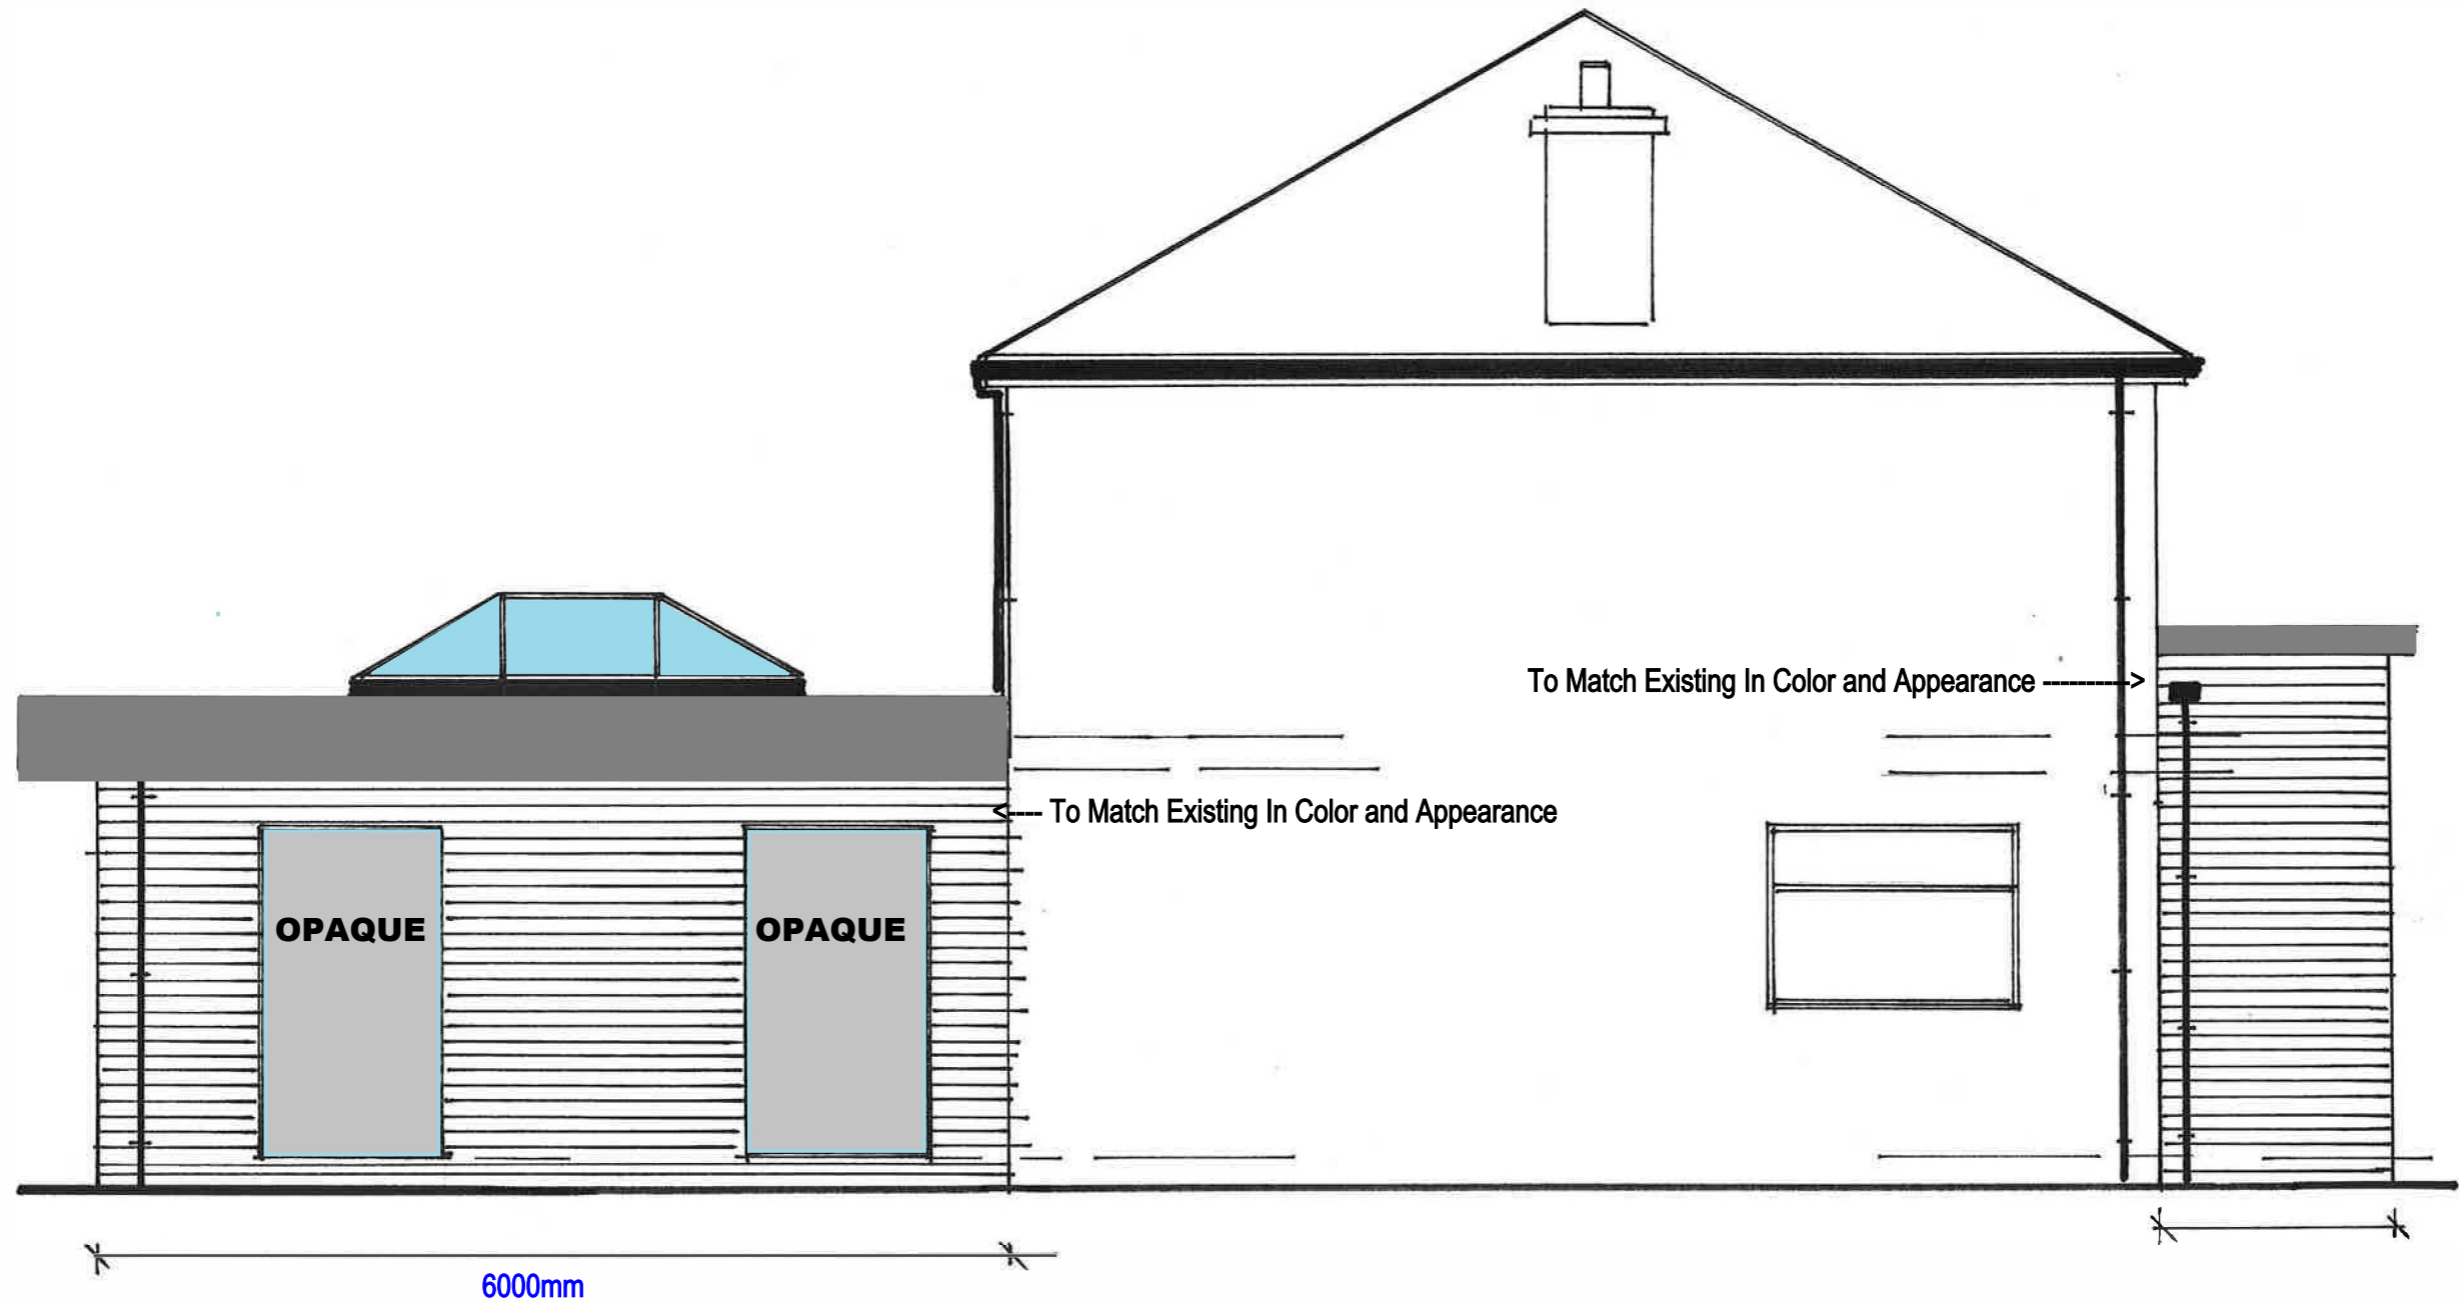

Scale 1:50

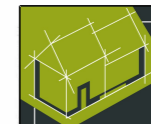

**CONDRON DESIGN CONSULTANTS**

Specialist in Planning, Design and Building Regulation Submissions

Mobile: 07734 669651

Email: Condrondesignconsultants@outlook.com

# PROPOSED GROUND FLOOR LAYOUT

