



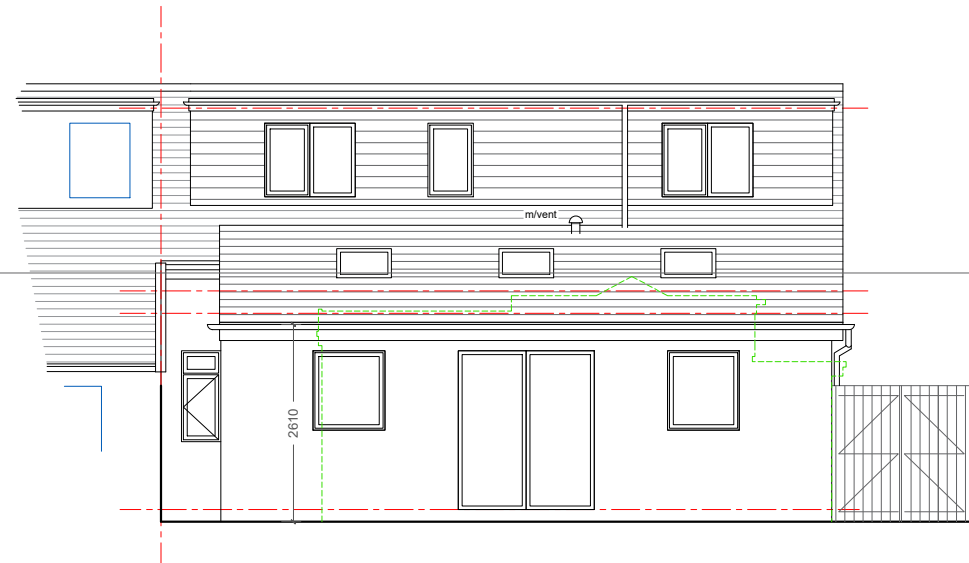


West Elevation


- new dormer with flat roofing (matching extent of neighbours)
- new upvc rainwater gutters and downpipes
- new extension with artificial slate cat slide roof
- a rated rooflights
- Upvc double glazed windows and doors
- block and render

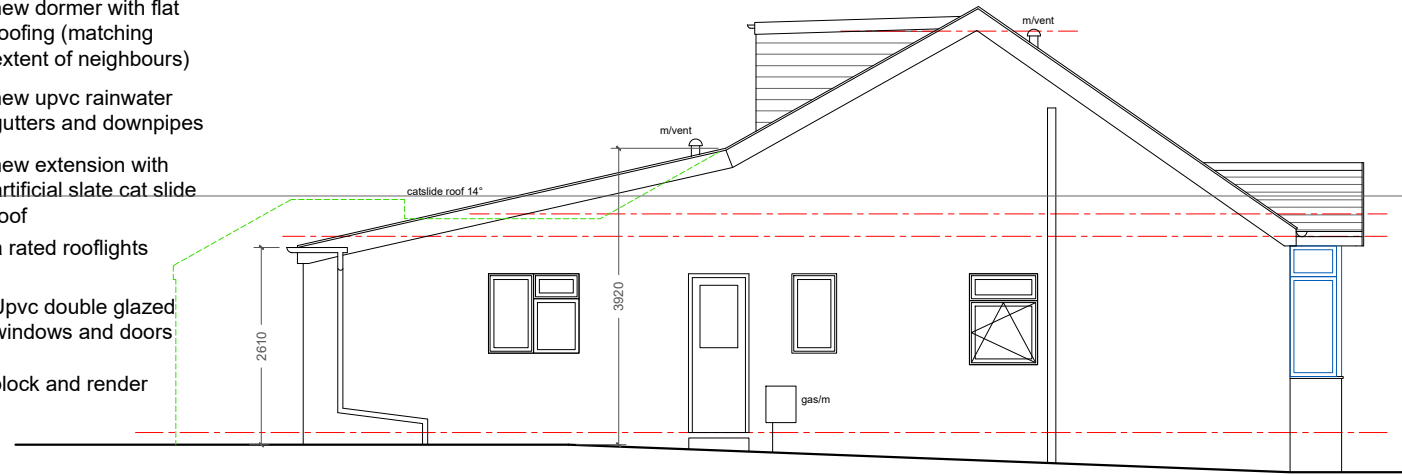


South Elevation

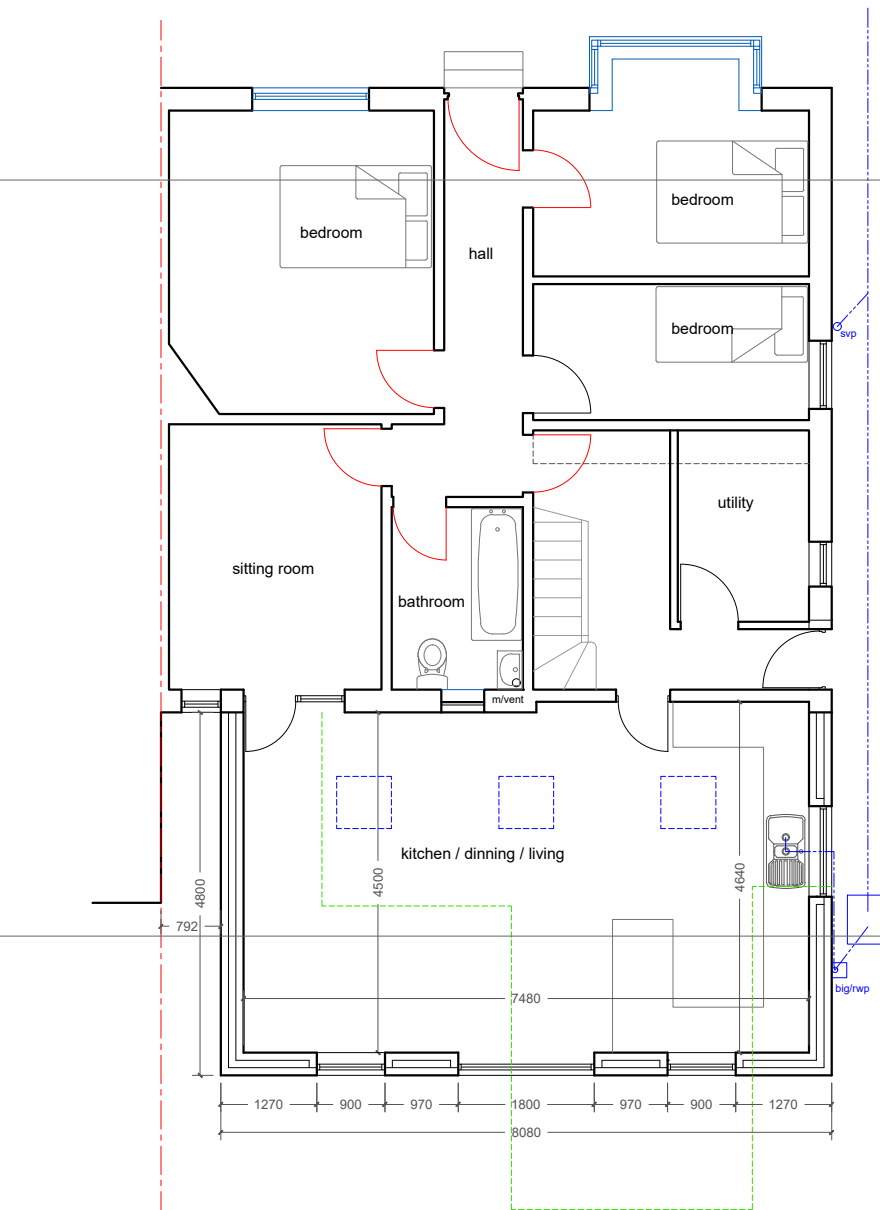

Ground Floor Plan

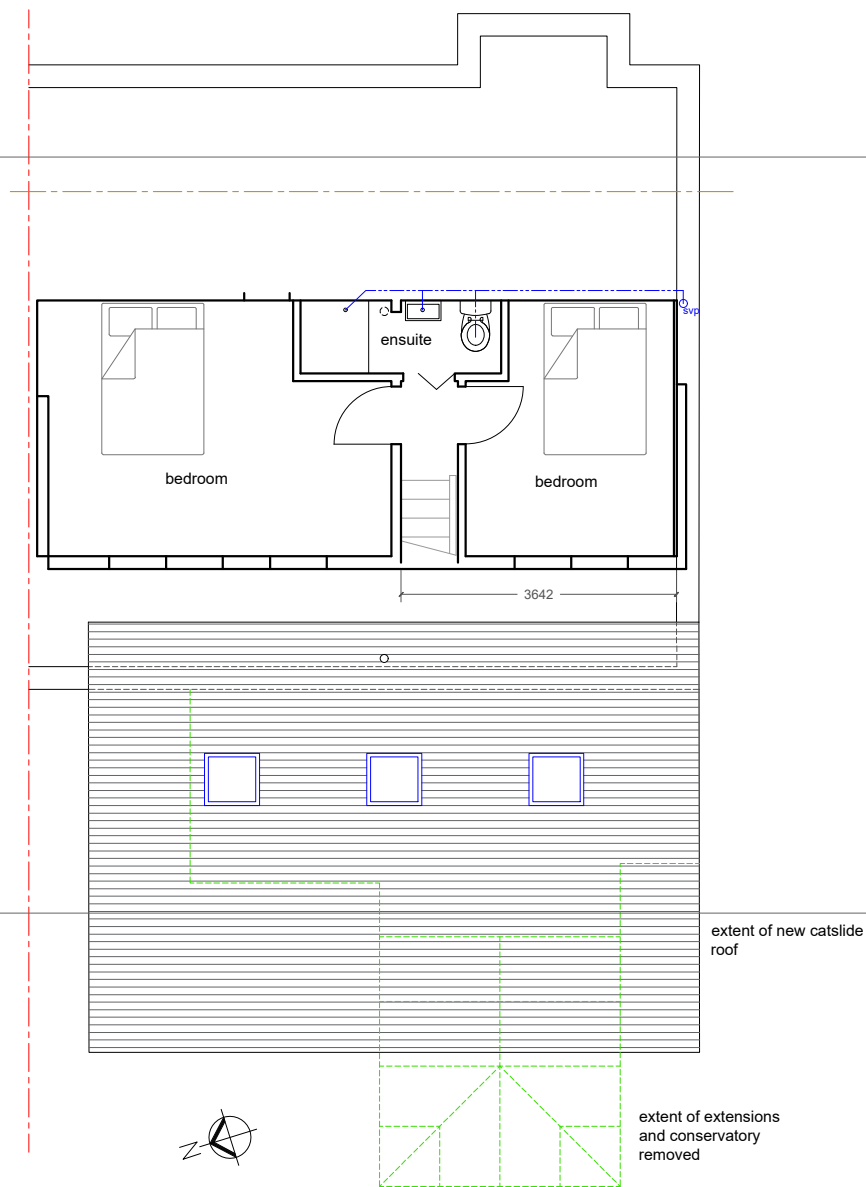

Loft Floor / Extension Roof Plan

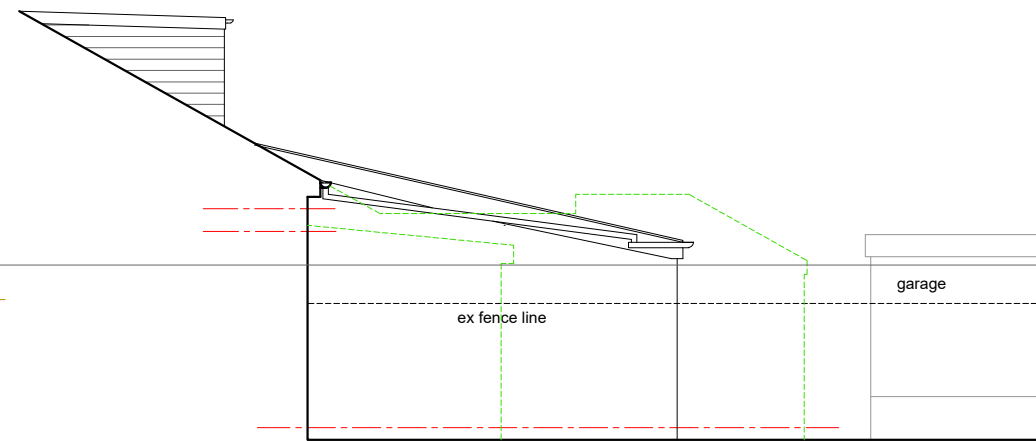

North Elevation (from no 15)

Applicant:
Mr A Jackson
Miss J Gartside

Address:
13 Wilmar Drive
Salendine Nook
HD3 3XQ

Project:
Rear Extension,
Dormer and
Alterations

Title:
Proposed Plans
and Elevations

Drg No:
WD-05

Scale:
1:100

Revision:
#

Status:
Planning

Date:
April 2025