




Walls: Brick / Render
 Roof: Grey Tiles
 Windows: White UPVc
 Doors: White UPVc
 Guttering: Black UPVc

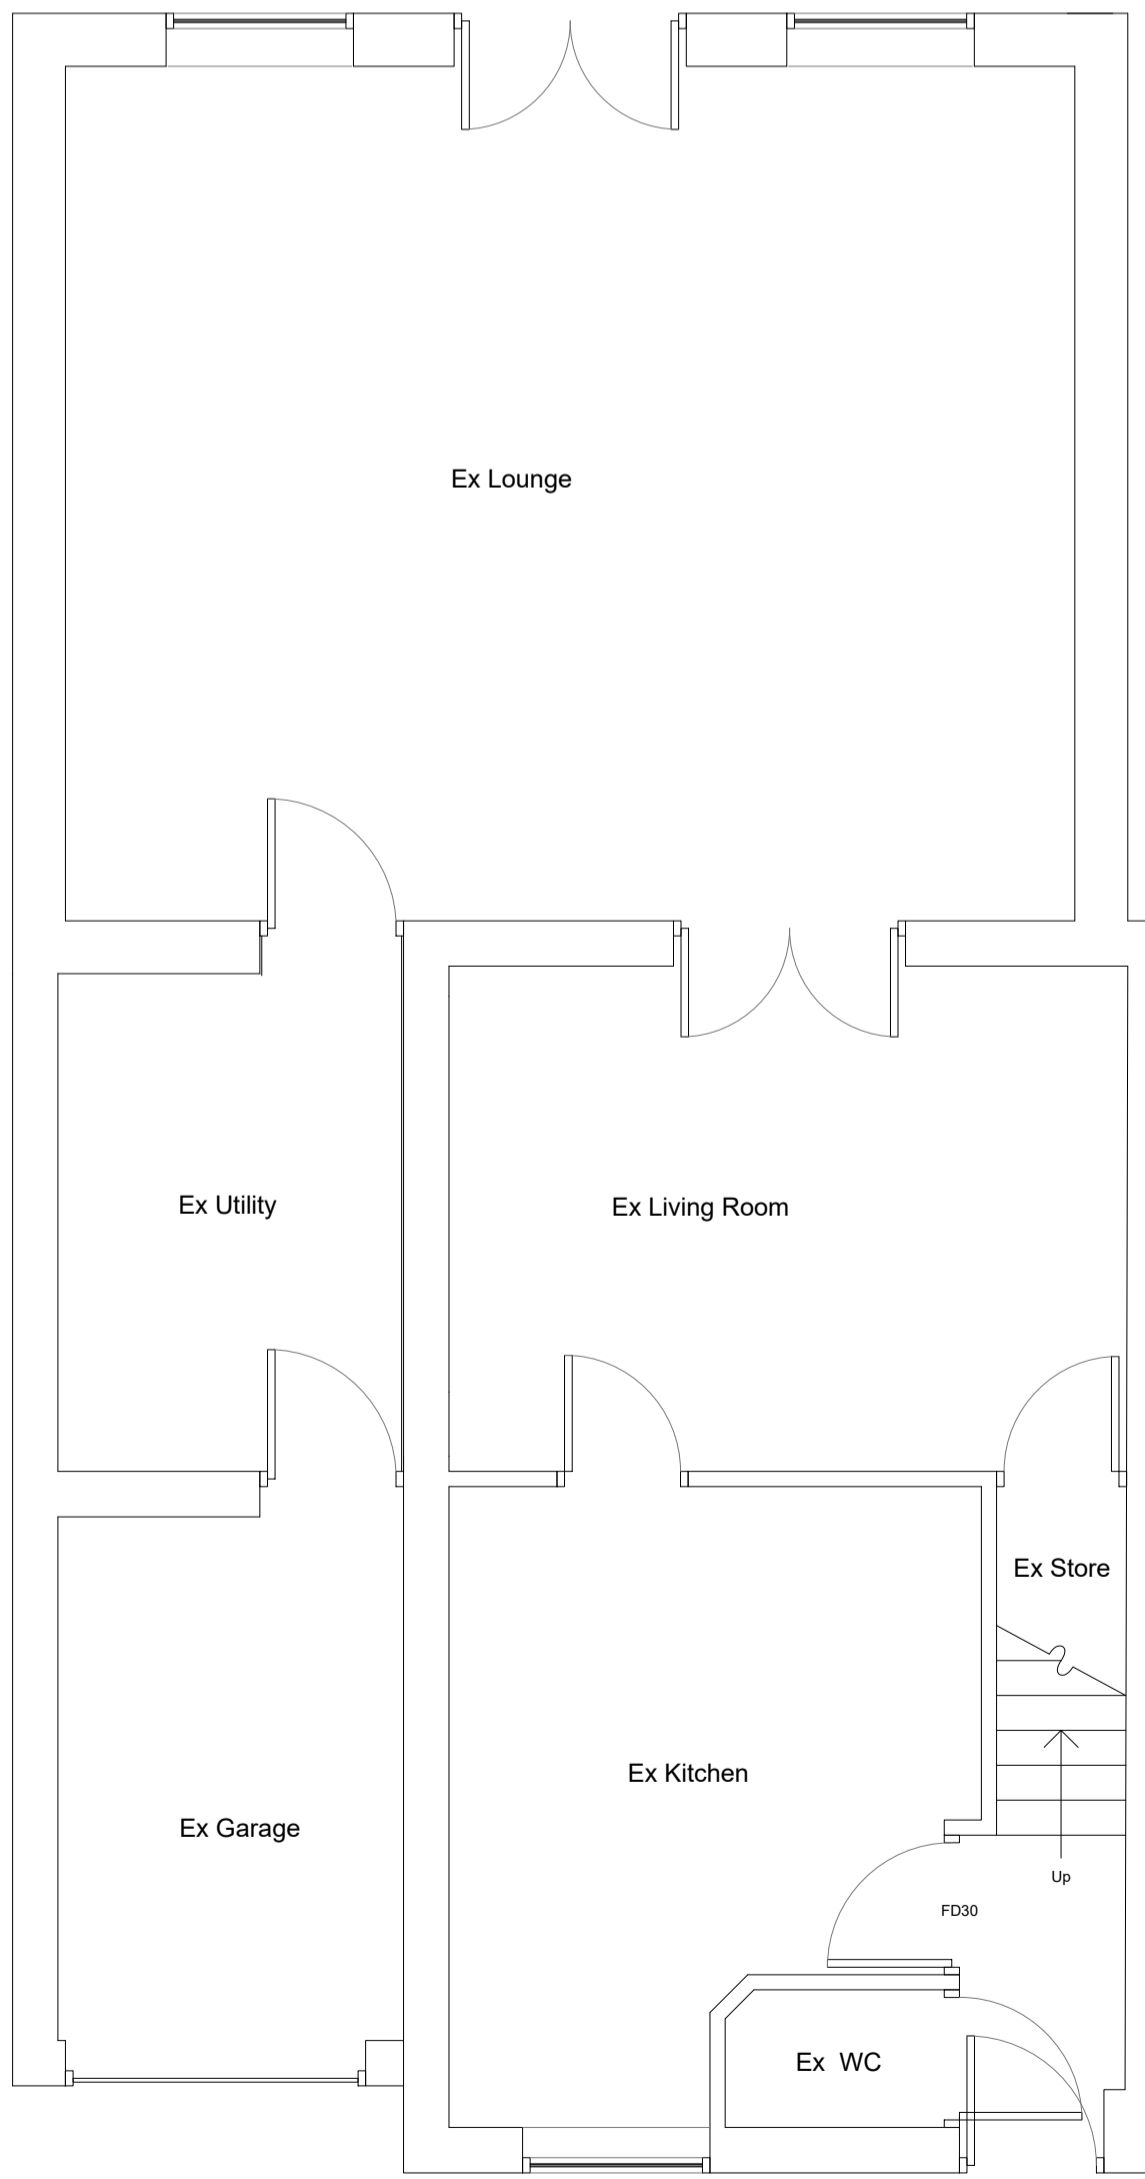


Ground Floor 1:50

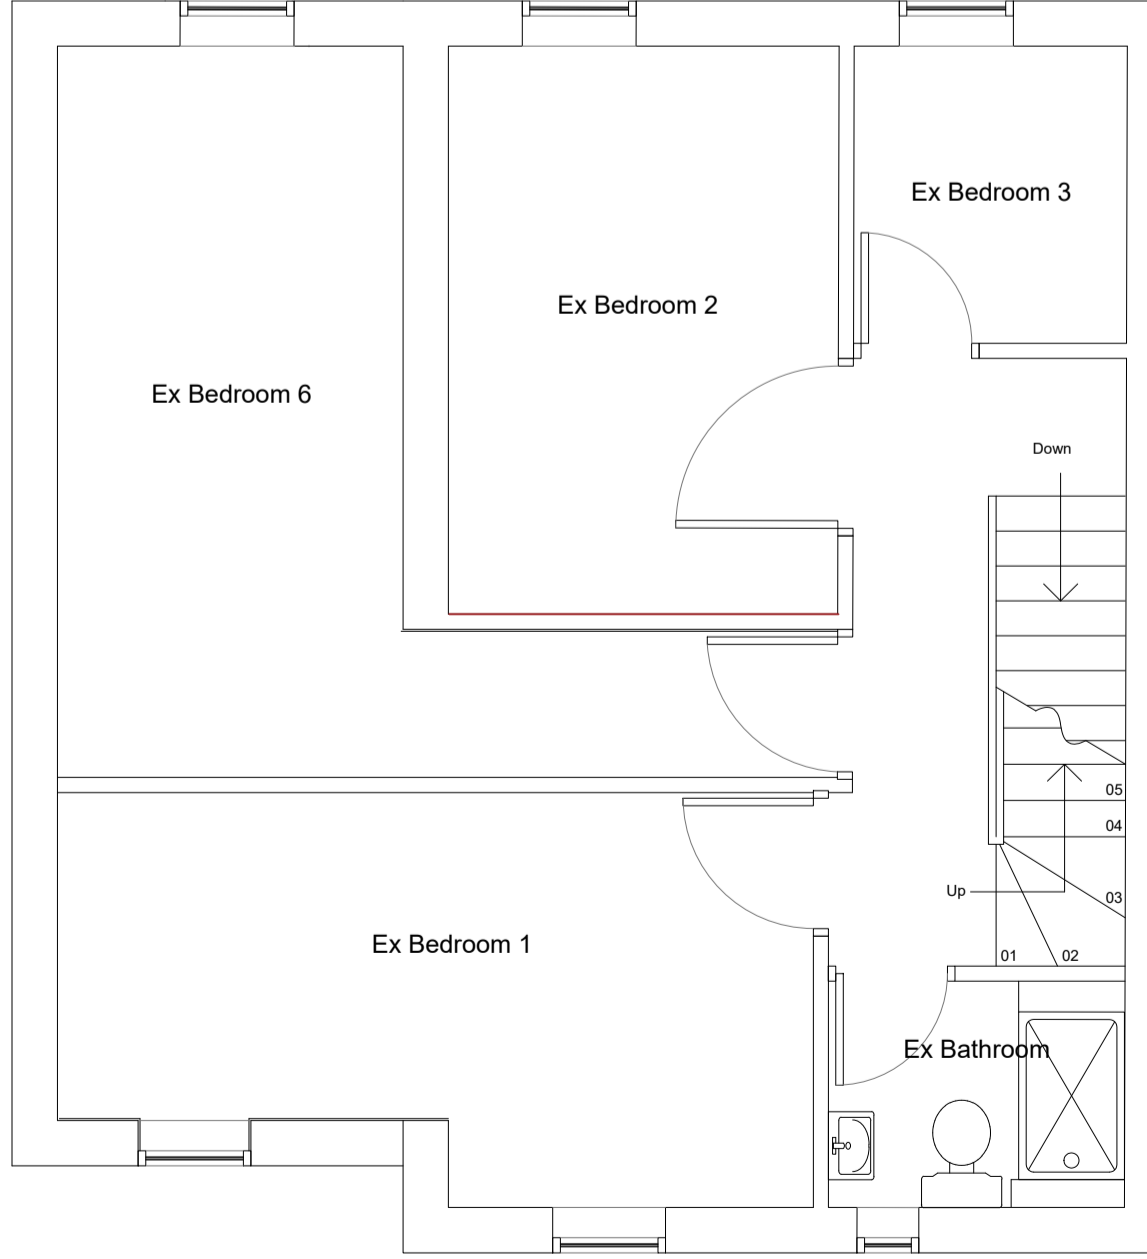

First Floor 1:50

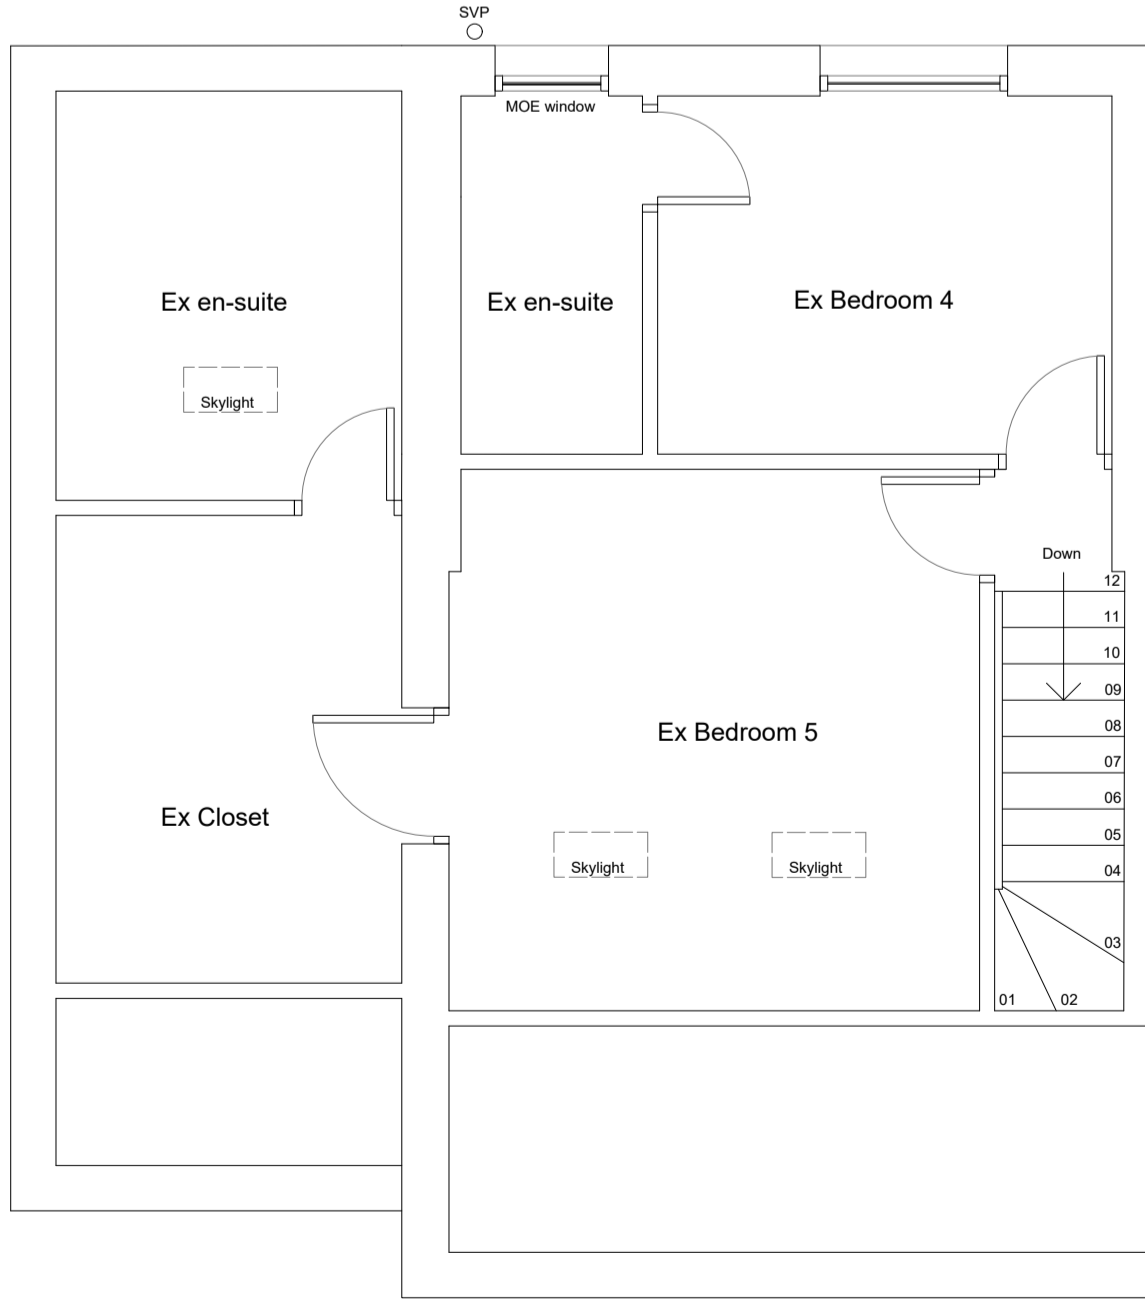


Second Floor 1:50

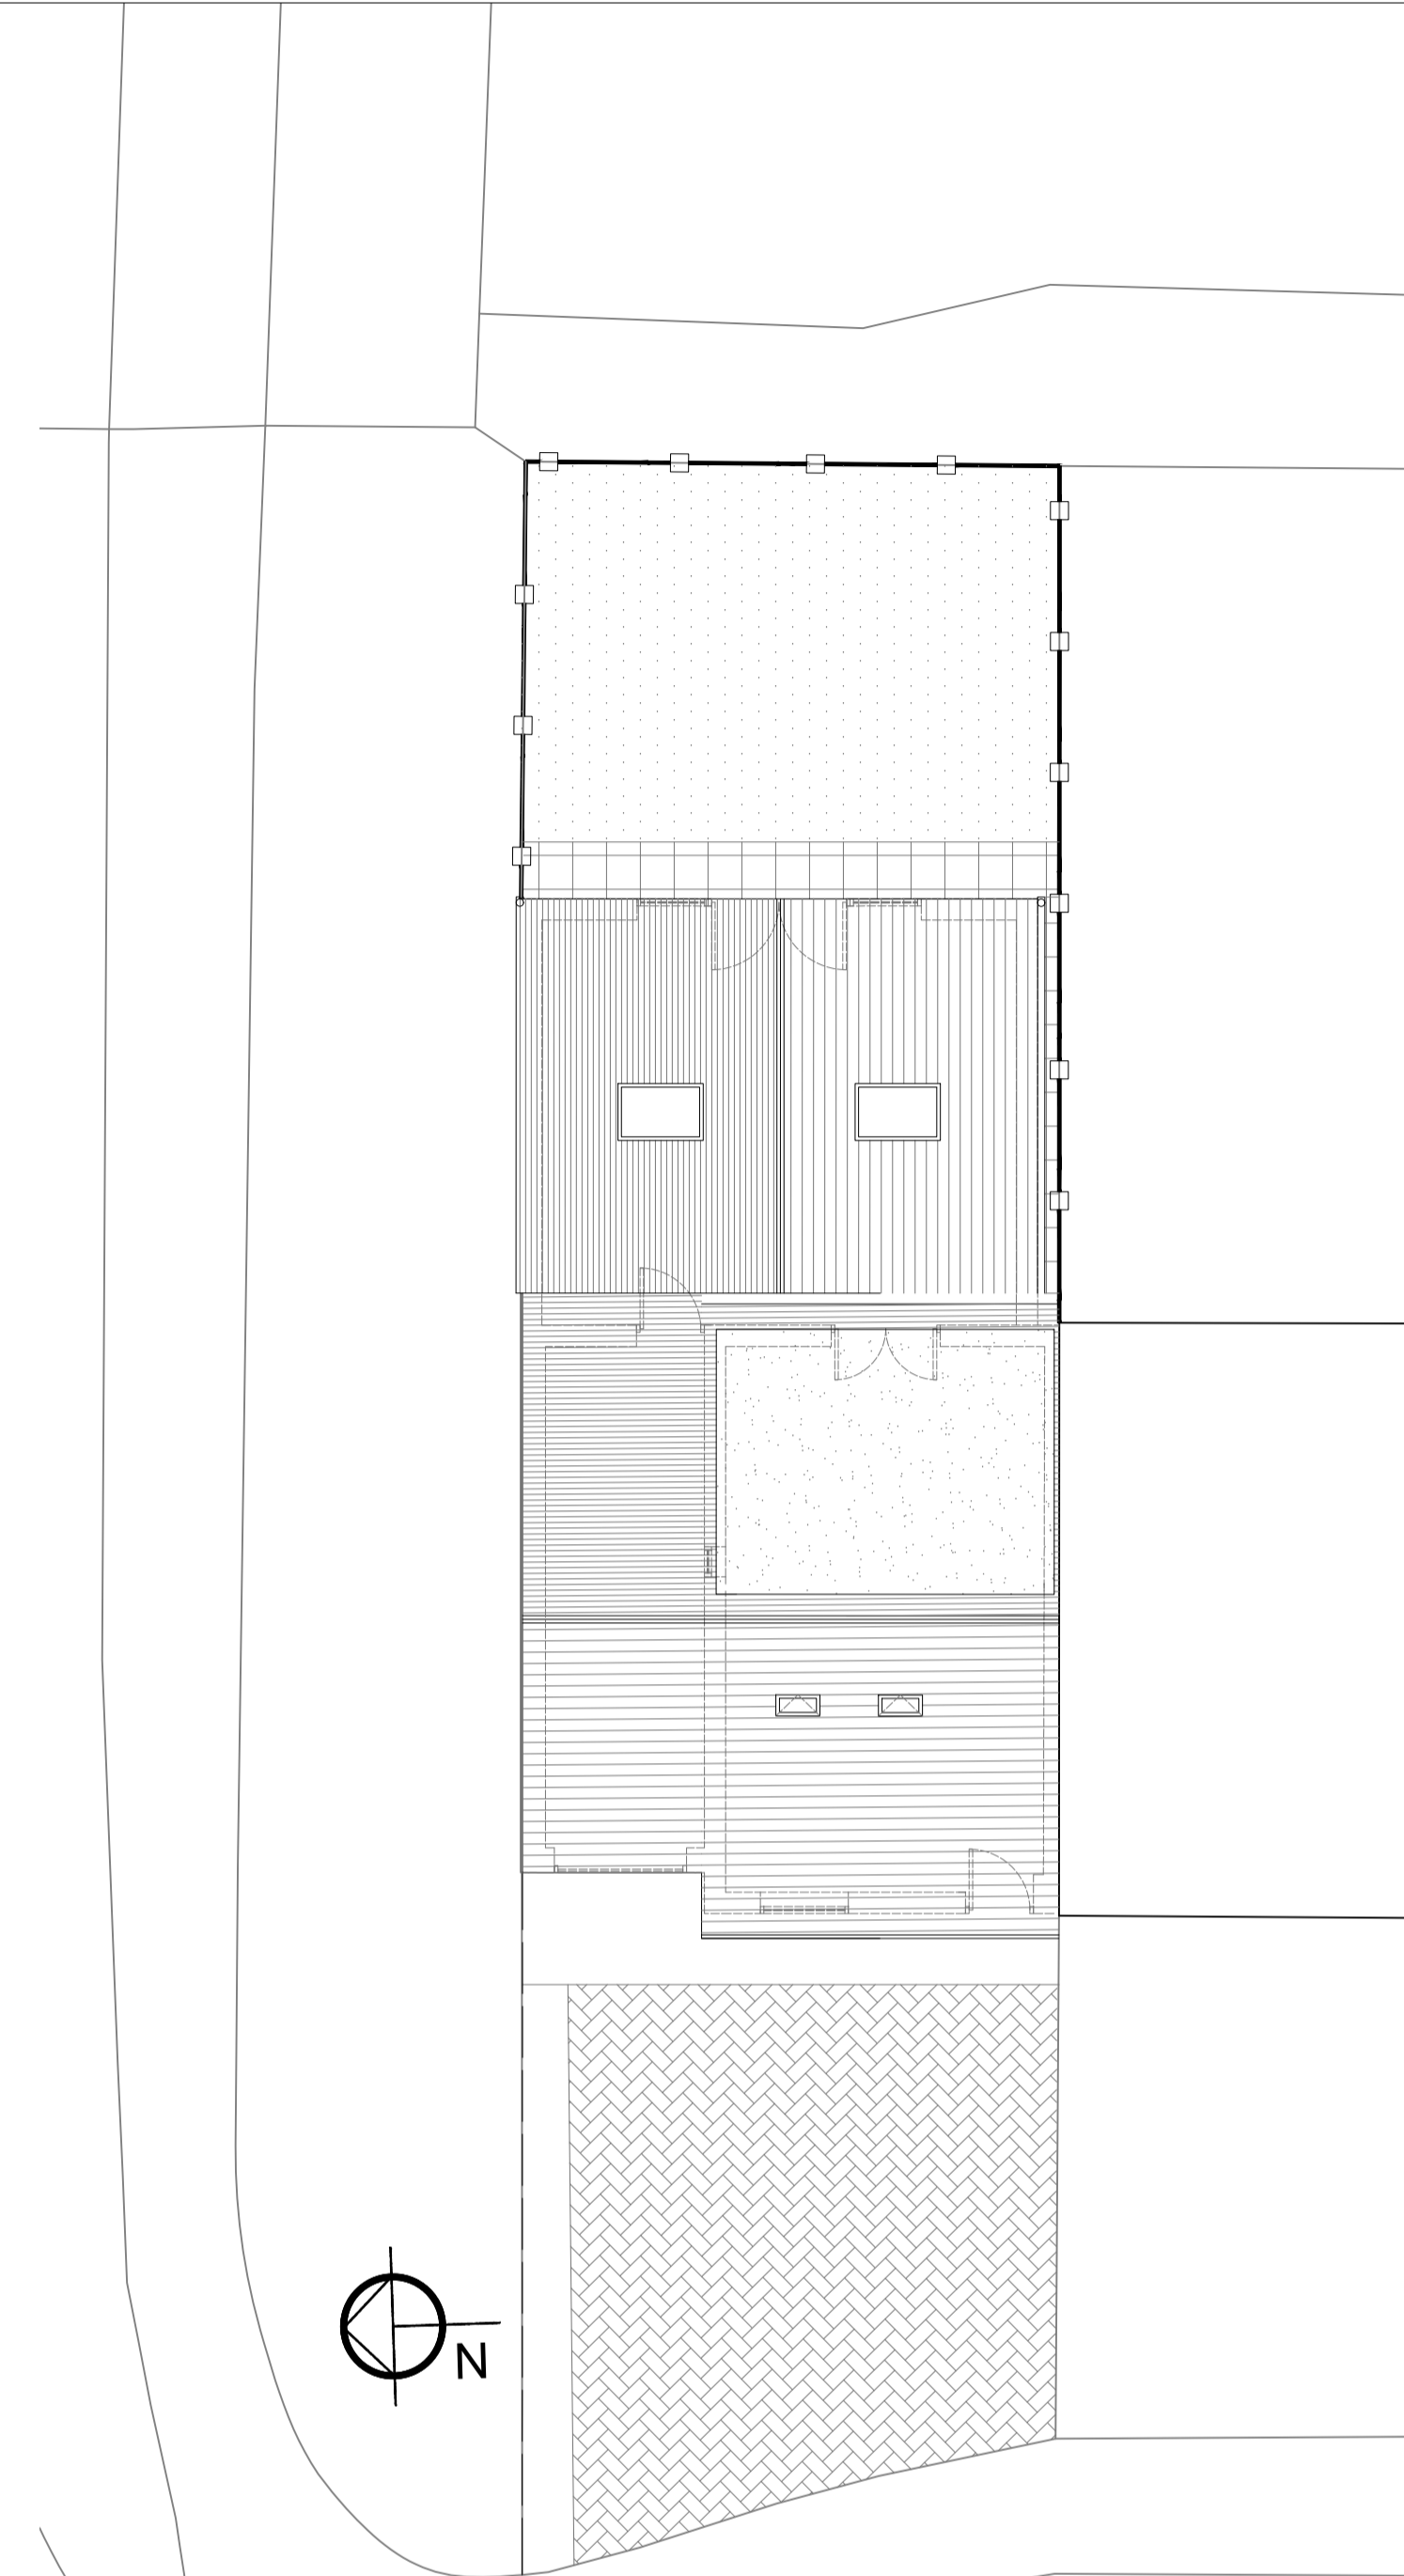

Site Plan Plan 1:100

- Key:
- Grass
 - Tarmac
 - Concrete flags
 - Herringbone pavements
 - Hedge / shrub
 - Trees
 - Trees to be removed
 - Low level fence
 - 1800mm Timber Privacy Panel
 - Site Boundary
 - Manhole
 - Rodding Eye

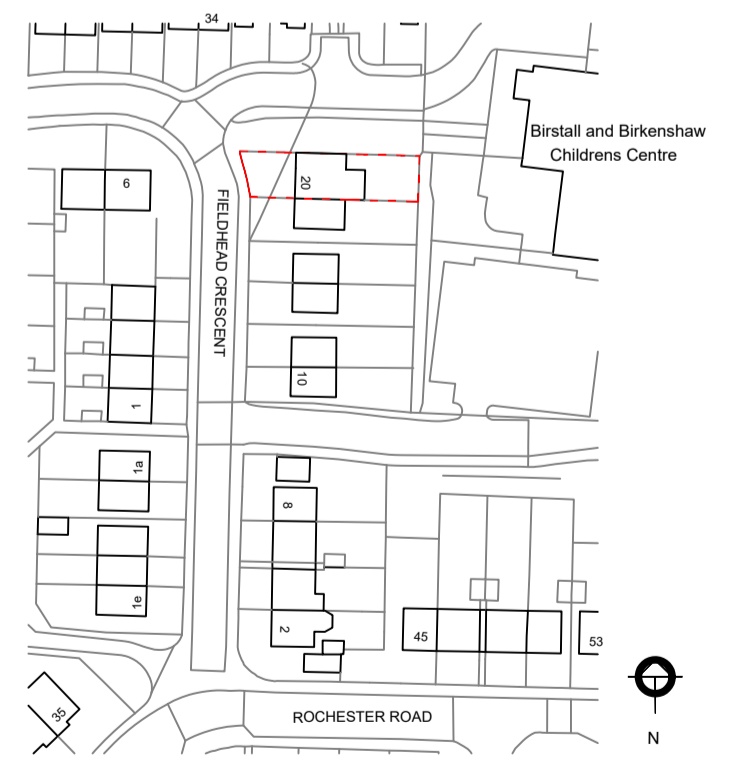

Location Plan 1:1250

Site Area:
 216m²
 0.0216 Hectare

Planning	
Job No.	MH01-06
Dwg No.	PL01
Rev.	*
Drawings as Existing	
Project	Dormer extension to 20 Fieldhead Crescent, W17 3BP
Client	Matthew Harrison
Date:	22.04.25
Scale:	various/NA
Drawn by:	NA
Checked:	*



Copyright © Lacuna Designs