


Raikes Lane

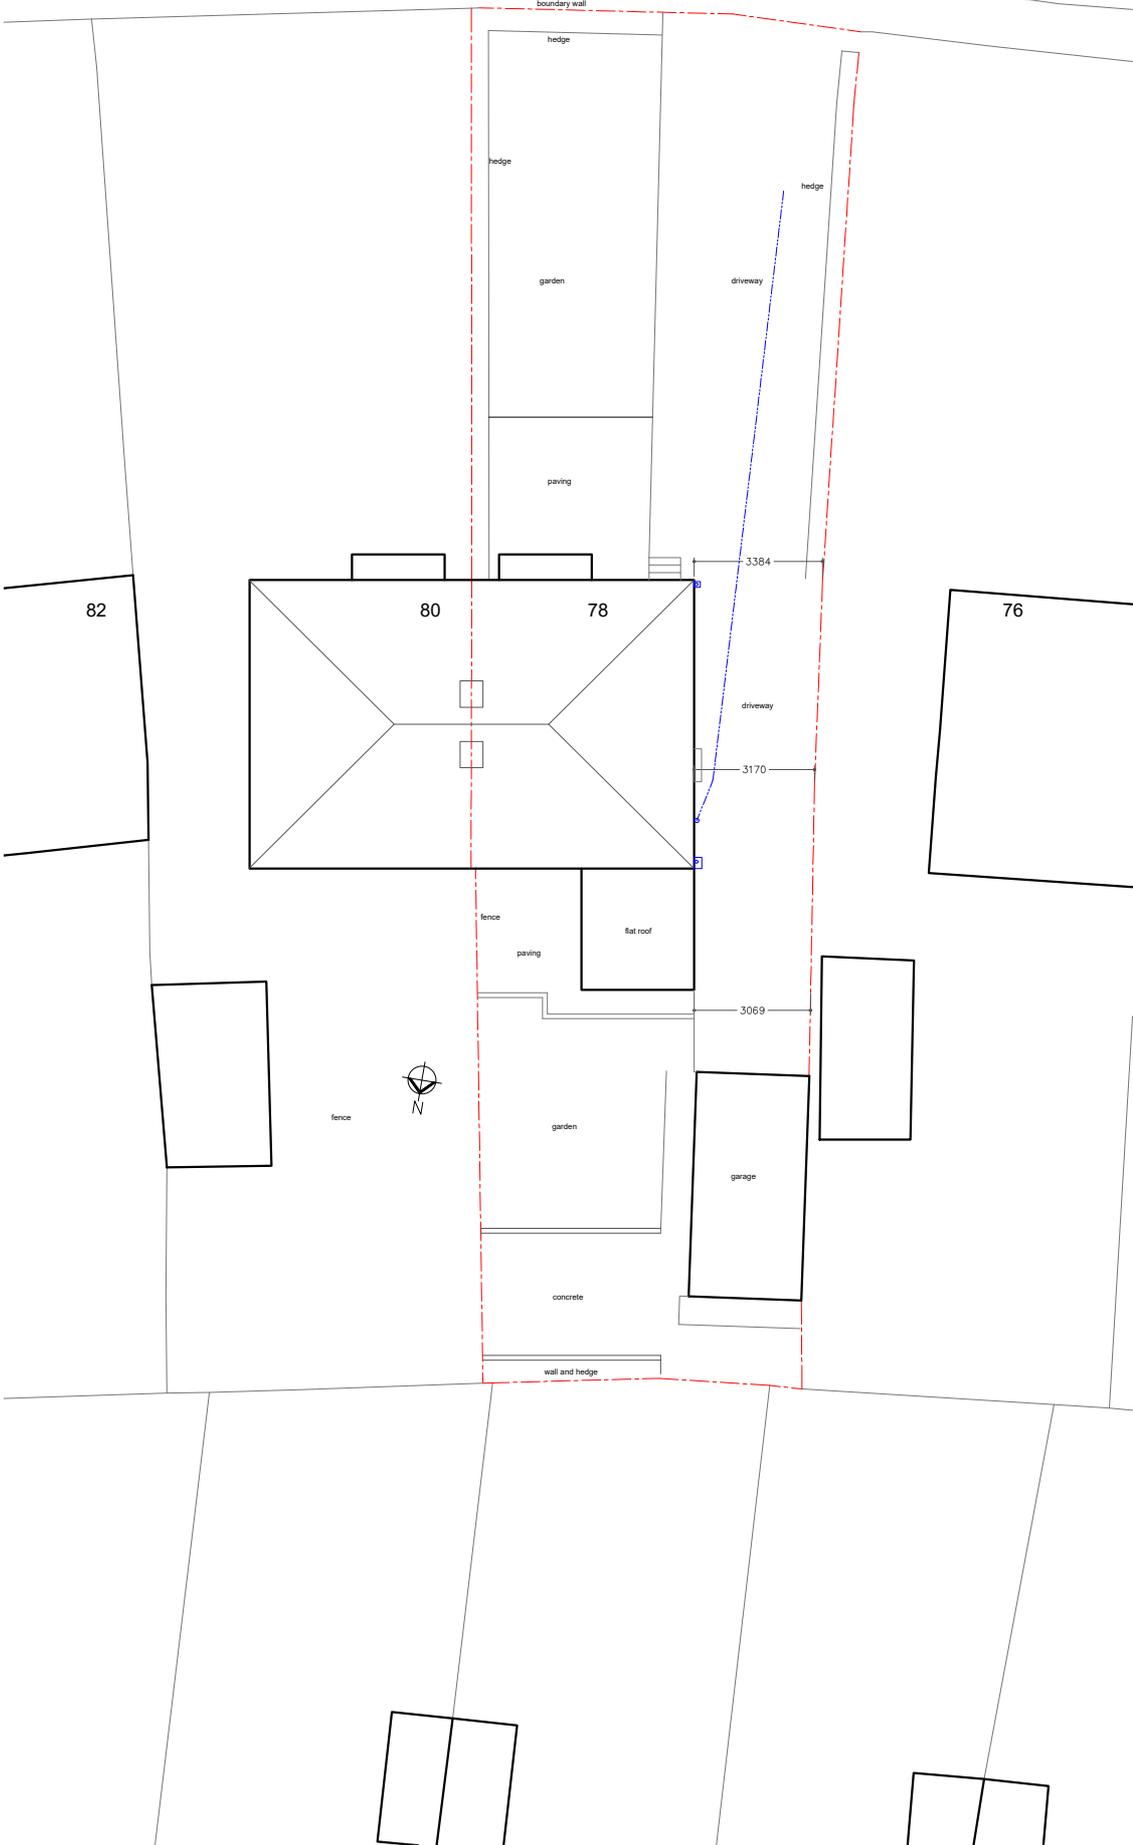

Applicant:
Mr and Mrs Dale

Address:
78 Raikes Lane
Birstall
WF17 9QF

Project:
Rear Extension

Title:
Site Plan

Drg No:
RL-02

Scale:
1:200

Revision:
#

Status:
Planning

Date:
April 2025