





PROPOSED WEST ELEVATION
SCALE: 1:200

 

PROPOSED QUAY STREET SOUTH ELEVATION
SCALE: 1:200

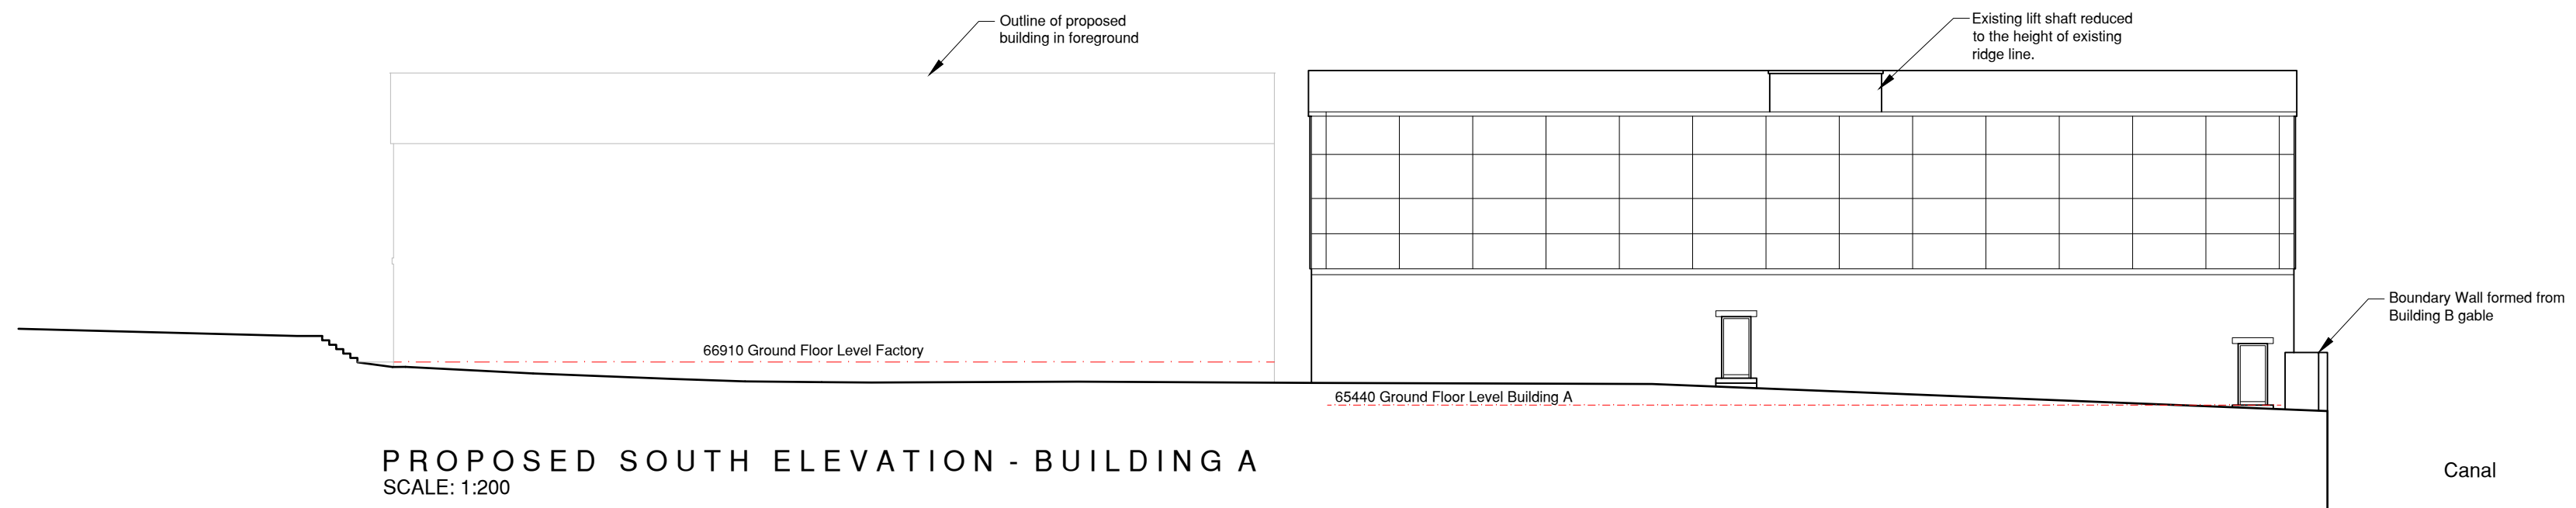

PROPOSED SOUTH ELEVATION - BUILDING A
SCALE: 1:200

B	Elevations updated to suit	CS	25.03.28
A	Amendments made to the design.	CS	25.01.30
Rev	Note	Initial	Date
TJ T D JAGGER PROPERTY CONSULTANTS 3 Richmond House, Caldene Business Park, Mytholmroyd, Hebden Bridge, West Yorkshire, HX7 5QJ 01422 883317 enquiries@tdjagger.ltd.uk www.tdjagger.ltd.uk			
Client JLB Group			
Project Turnbridge Mills Quay Street Huddersfield			
Drawing Proposed Quay Street South and West Elevations			
Date	Oct 2024	Drawn	CS
Checked	TDJ	Scale	As Drwg @A1
Drwg. No.	1908 206	Revision	B
Drawings are to scale indicated for planning purposes. No scaling permitted for construction purposes. Information on this drawing is copyright. All rights reserved. No part of this work may be reproduced or transmitted in any form by any means, either electronically, mechanically, by photocopying, recording or otherwise stored in any retrieval system of any nature, without the express consent of T D Jagger Ltd. Don't Ignore Health & Safety It Might Just Save Your Life			