
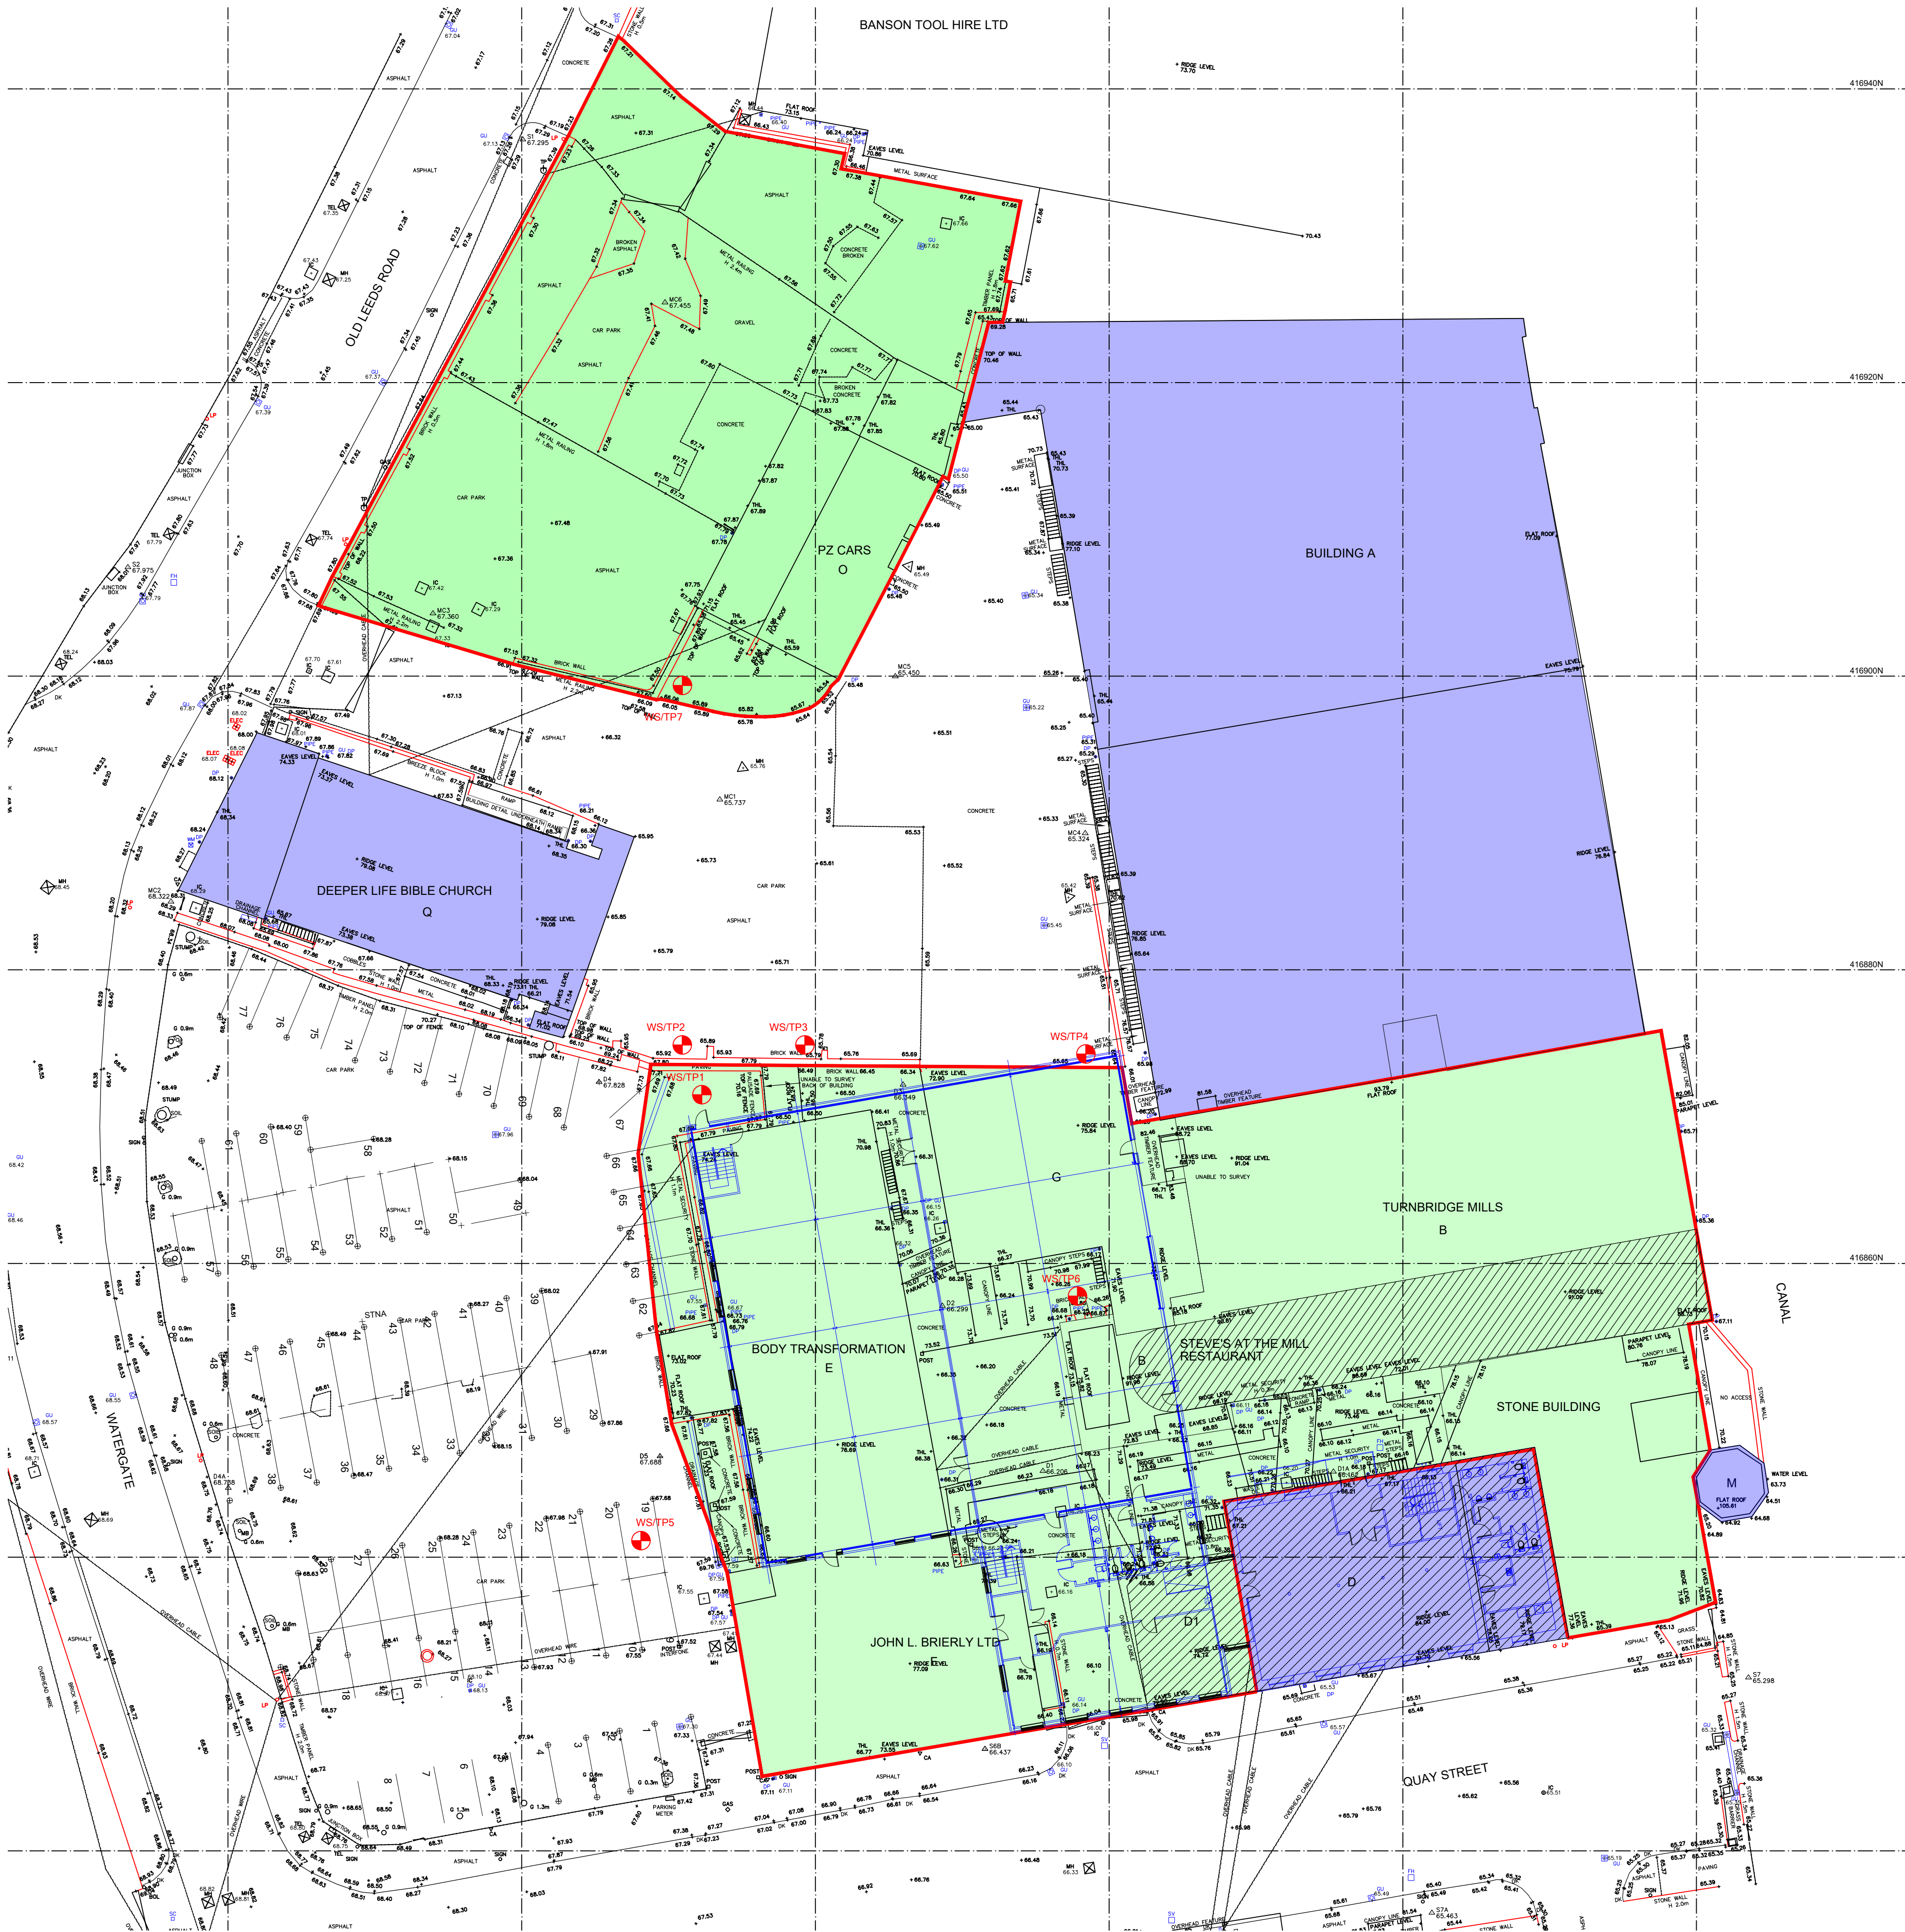
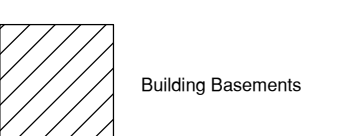


Key

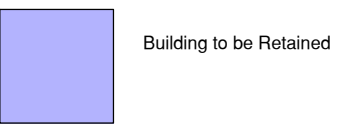

Rev		Note		Initial		Date	
 TD JAGGER PROPERTY CONSULTANTS							
3 Richmond House, Caldene Business Park, Mytholmroyd, Hebden Bridge, West Yorkshire, HX7 5QJ 01422 883317 enquiries@tdjagger.ltd.uk www.tdjagger.ltd.uk							
Client JLB							
Project Proposed Redevelopment Turnbridge Mills, Quay Street, Huddersfield. HD1 6QT							
Drawing Geotech Site Plan							
Date	May 2025	Drawn	TDJ	Checked	TDJ	Scale	1:200@A1
Drwg. No.	1908 220					Revision	-
Drawings are to scale indicated for planning purposes. No scaling permitted for construction purposes. Information on this drawing is copyright. All rights reserved. No part of this work may be reproduced or transmitted in any form by any means, either electronically, mechanically, by photocopying, recording or otherwise stored in any retrieval system of any nature, without the express consent of T D Jagger Ltd.							
Don't Ignore Health & Safety  It Might Just Save Your Life							