


NORTH ELEVATION
1:100

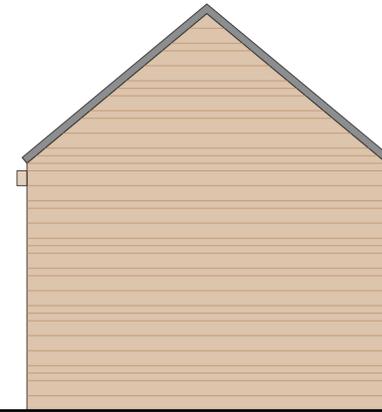


EAST ELEVATION
1:100




SOUTH ELEVATION
1:100



WEST ELEVATION
1:100

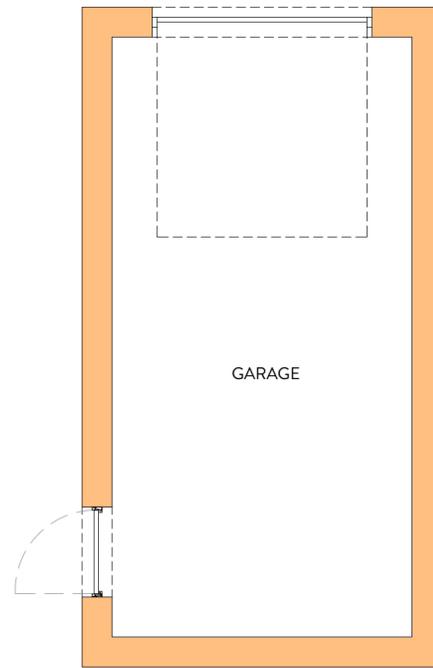

GARAGE PLAN
1:50

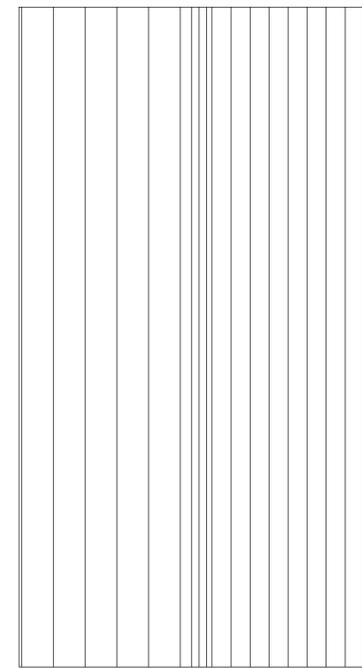

ROOF PLAN
1:50



REVISION	DESCRIPTION	DATE	NOTES

STATUS PLANNING DRAWING		PROJECT TITLE OXFORD ROAD	
DRAWING TITLE ORANGE DESIGN STUDIO. ARCHITECTURAL PRACTICE		DRAWING TITLE PROPOSED GARAGE	
SCALE 1:50	DRAWN EG	CHECKED JH	PROJECT REFERENCE ODS 24/883
PAPER SIZE A2		DWG NUMBER (20)003	DATE 17/10/24
CLIENT MR I AKHTAR		REVISION /	
hello@orangedesignstudio.co.uk 59A, Huddersfield Road, Mirfield, WF14 8AA orangedesignstudio.co.uk 01924 650930 <small>COPYRIGHT © ORANGE DESIGN STUDIO LIMITED</small>			