




NORTH ELEVATION  
1:100

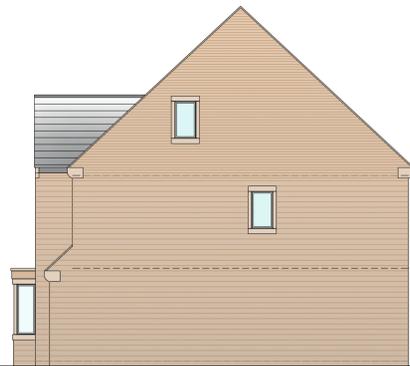

EAST ELEVATION  
1:100




SOUTH ELEVATION  
1:100




WEST ELEVATION  
1:100



GROUND FLOOR PLAN  
1:50

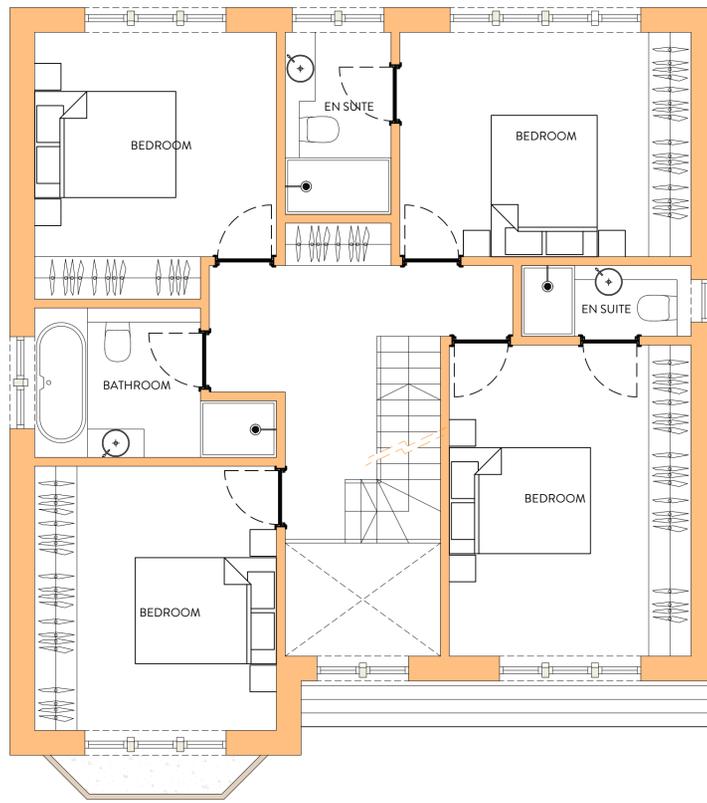

FIRST FLOOR PLAN  
1:50

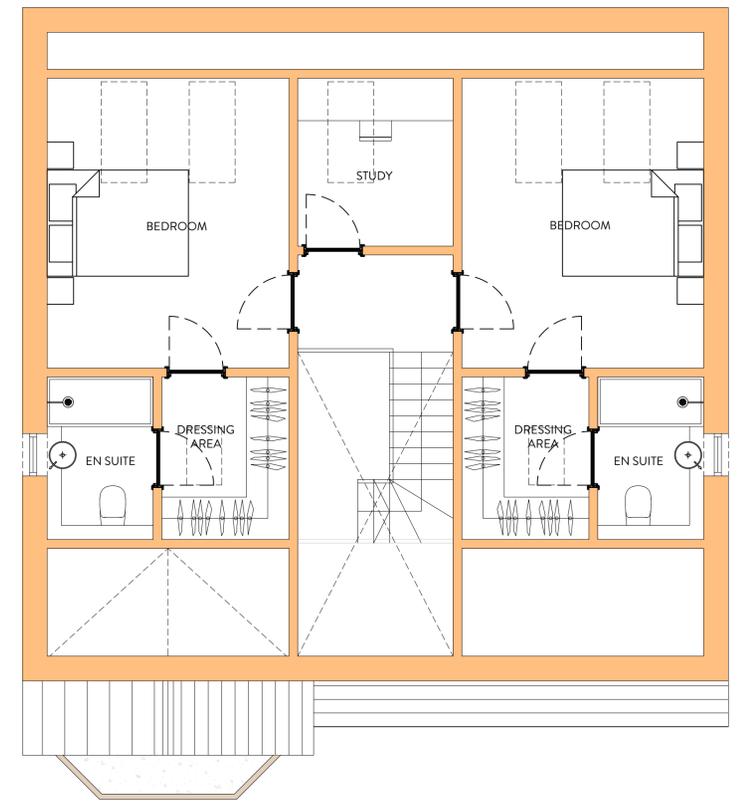

SECOND FLOOR PLAN  
1:50



REVISION	DESCRIPTION	DATE	NOTES
A	ALTERATIONS TO PLANNERS COMMENTS	26/08/25	

<b>PLANNING DRAWING</b> <b>ORANGE DESIGN STUDIO.</b> ARCHITECTURAL PRACTICE hello@orangedesignstudio.co.uk 59A, Huddersfield Road, Mirfield, WF14 8AA orangedesignstudio.co.uk 01924 650930 <small>COPYRIGHT © ORANGE DESIGN STUDIO LIMITED</small>		PROJECT TITLE <b>OXFORD ROAD</b> DRAWING TITLE <b>PLOT 1 GA</b> SCALE 1:50 DRAWN EG CHECKED JH DATE 17/10/24 PROJECT REFERENCE ODS 24/883 CLIENT <b>MR I AKHTAR</b>	
--	--	--	--