




SOUTH ELEVATION
1:100

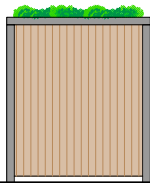


EAST ELEVATION
1:100

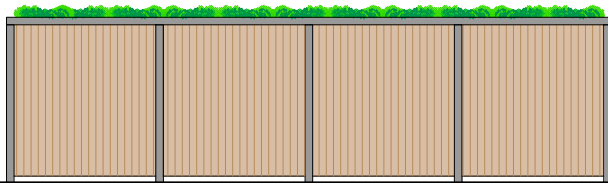


NORTH ELEVATION
1:100

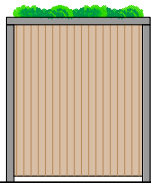

WEST ELEVATION
1:100

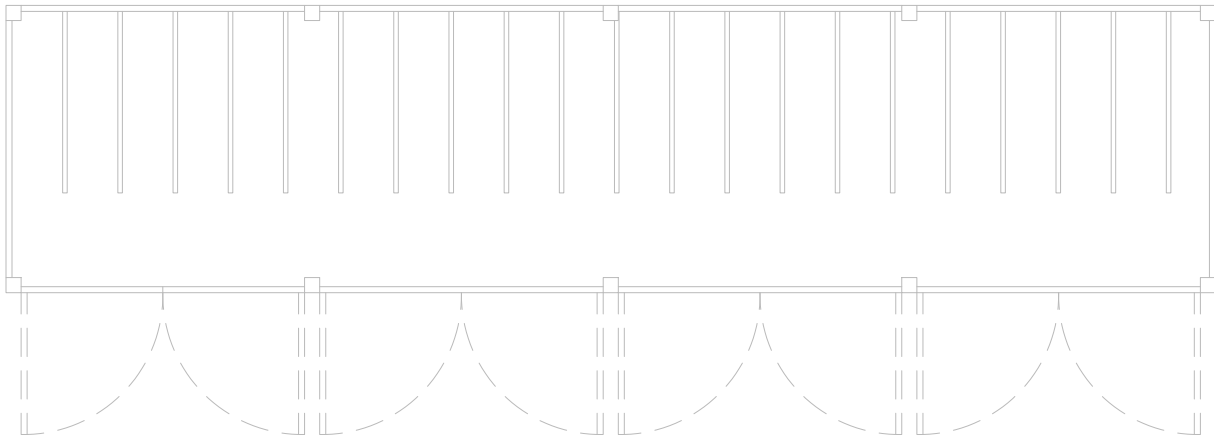

GROUND FLOOR PLAN
1:50

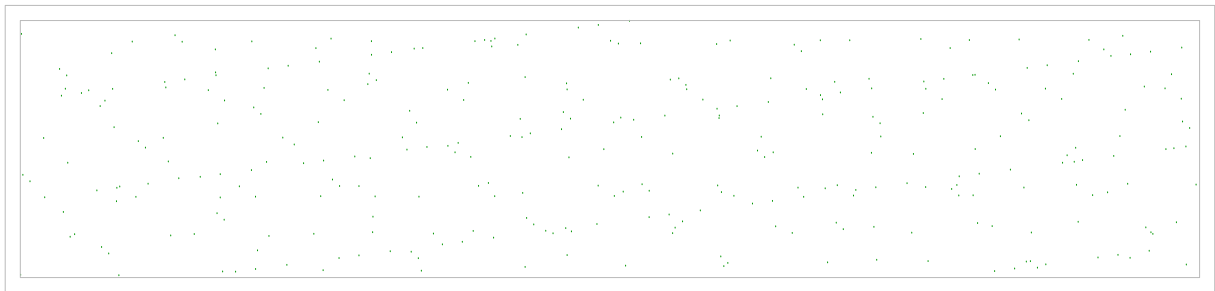

ROOF PLAN
1:50

2021
NORTHERN
DESIGN AWARDS
FINALIST

BUILD
2021
Home Builder
Awards

**2022**
Best of Houzz
Service

BUILD
Architecture
Awards
2019

REVISION	DESCRIPTION	DATE
-	-	-
-	-	-
-	-	-
-	-	-
-	-	-
-	-	-
-	-	-
-	-	-
-	-	-
-	-	-

FEASIBILITY DRAWING

ORANGE DESIGN STUDIO.
ARCHITECTURAL PRACTICE

hello@orangedesignstudio.co.uk
59A, Huddersfield Road, Mirfield, WF14 8AA
orangedesignstudio.co.uk
01924 650930

COPYRIGHT © ORANGE DESIGN STUDIO LIMITED

PROJECT TITLE 30 OXFORD ROAD			
DRAWING TITLE CYCLE STORAGE			
SCALE 1:50	DRAWN EG	CHECKED JH	PROJECT REFERENCE ODS 24/888
PAPER SIZE A3	DWG NUMBER (70)001	DATE 15/11/24	REVISION /
CLIENT NORTH STAR PROPERTY SERVICES			