



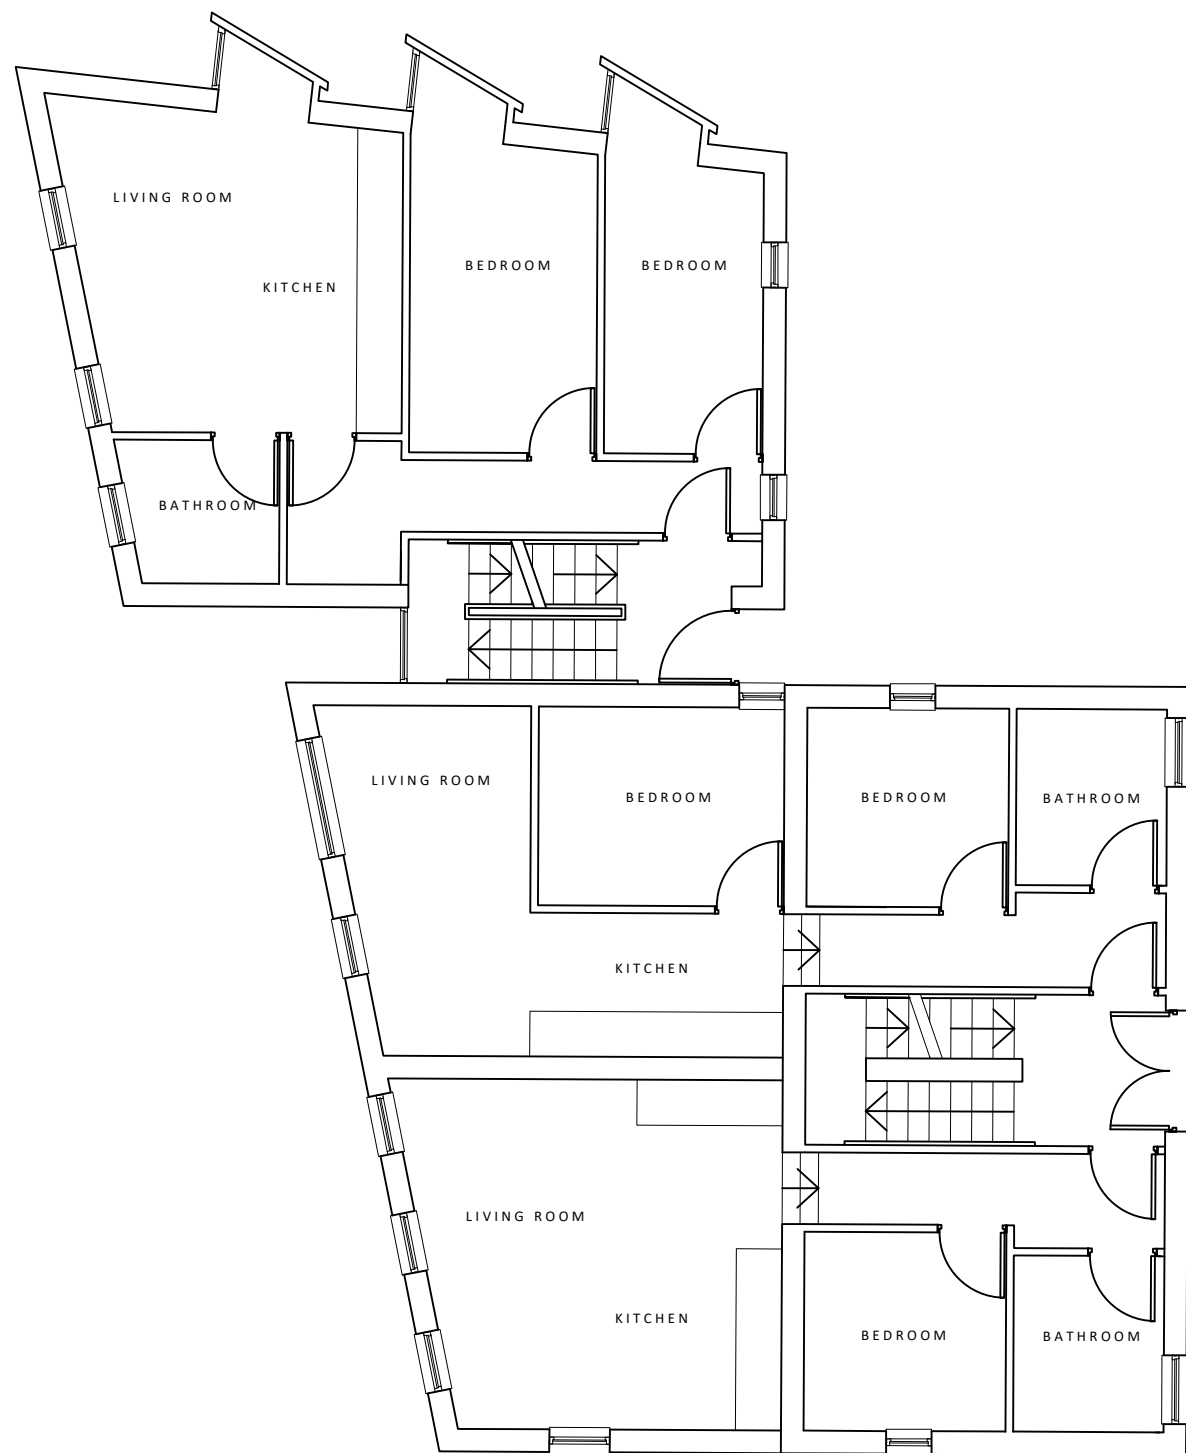

PROPOSED GROUND FLOOR PLAN
Scale 1:100

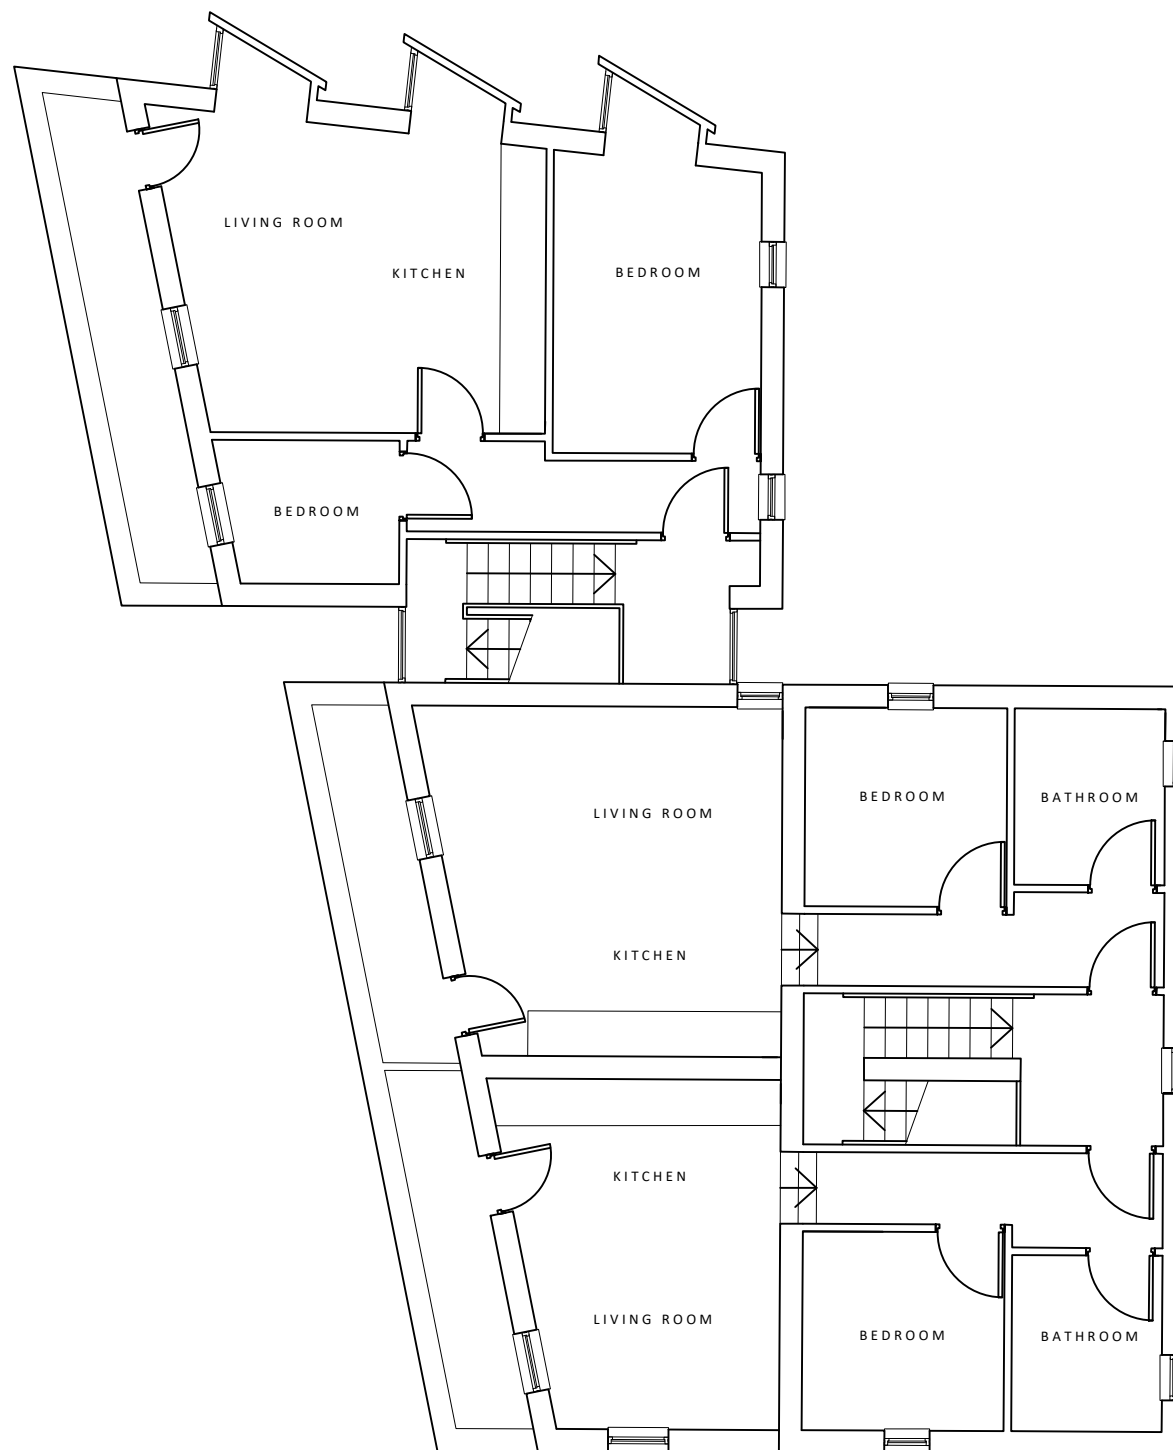

PROPOSED FIRST FLOOR
Scale 1:100

Re-submission of: 2019/90443
Proposal : Erection of extensions and alterations to 2 dwellings to
create 9 flats and formation of parking area

REV	DATE	DR	APP	NOTES
-----	------	----	-----	-------



STATUS	PLANNING
--------	----------

SCALE	DRAWN	APPROVED	DATE
1:100@A3	RPD	RPD	JUNE '24
JOB No.	DWG No.	REVISION	
RD0388	0023	-	

PROJECT
316/318_MIDDLE_ROAD
EARLSHEATON
DEWSBURY
WF12_8BT

Client:
MR_P_WIPER

RD Architecture + Design
Studio Address:
Suite 3a, Milner House, Milner Way, Ossett, Wakefield. WF5 9JE

Email: robdawtre@gmail.com
Website: www.rdarchitectureanddesign.com
Tel: 07834547300

TITLE
PROPOSED_FLOOR_PLANS