


1-1 West Elevation Section 1-1
1 : 20

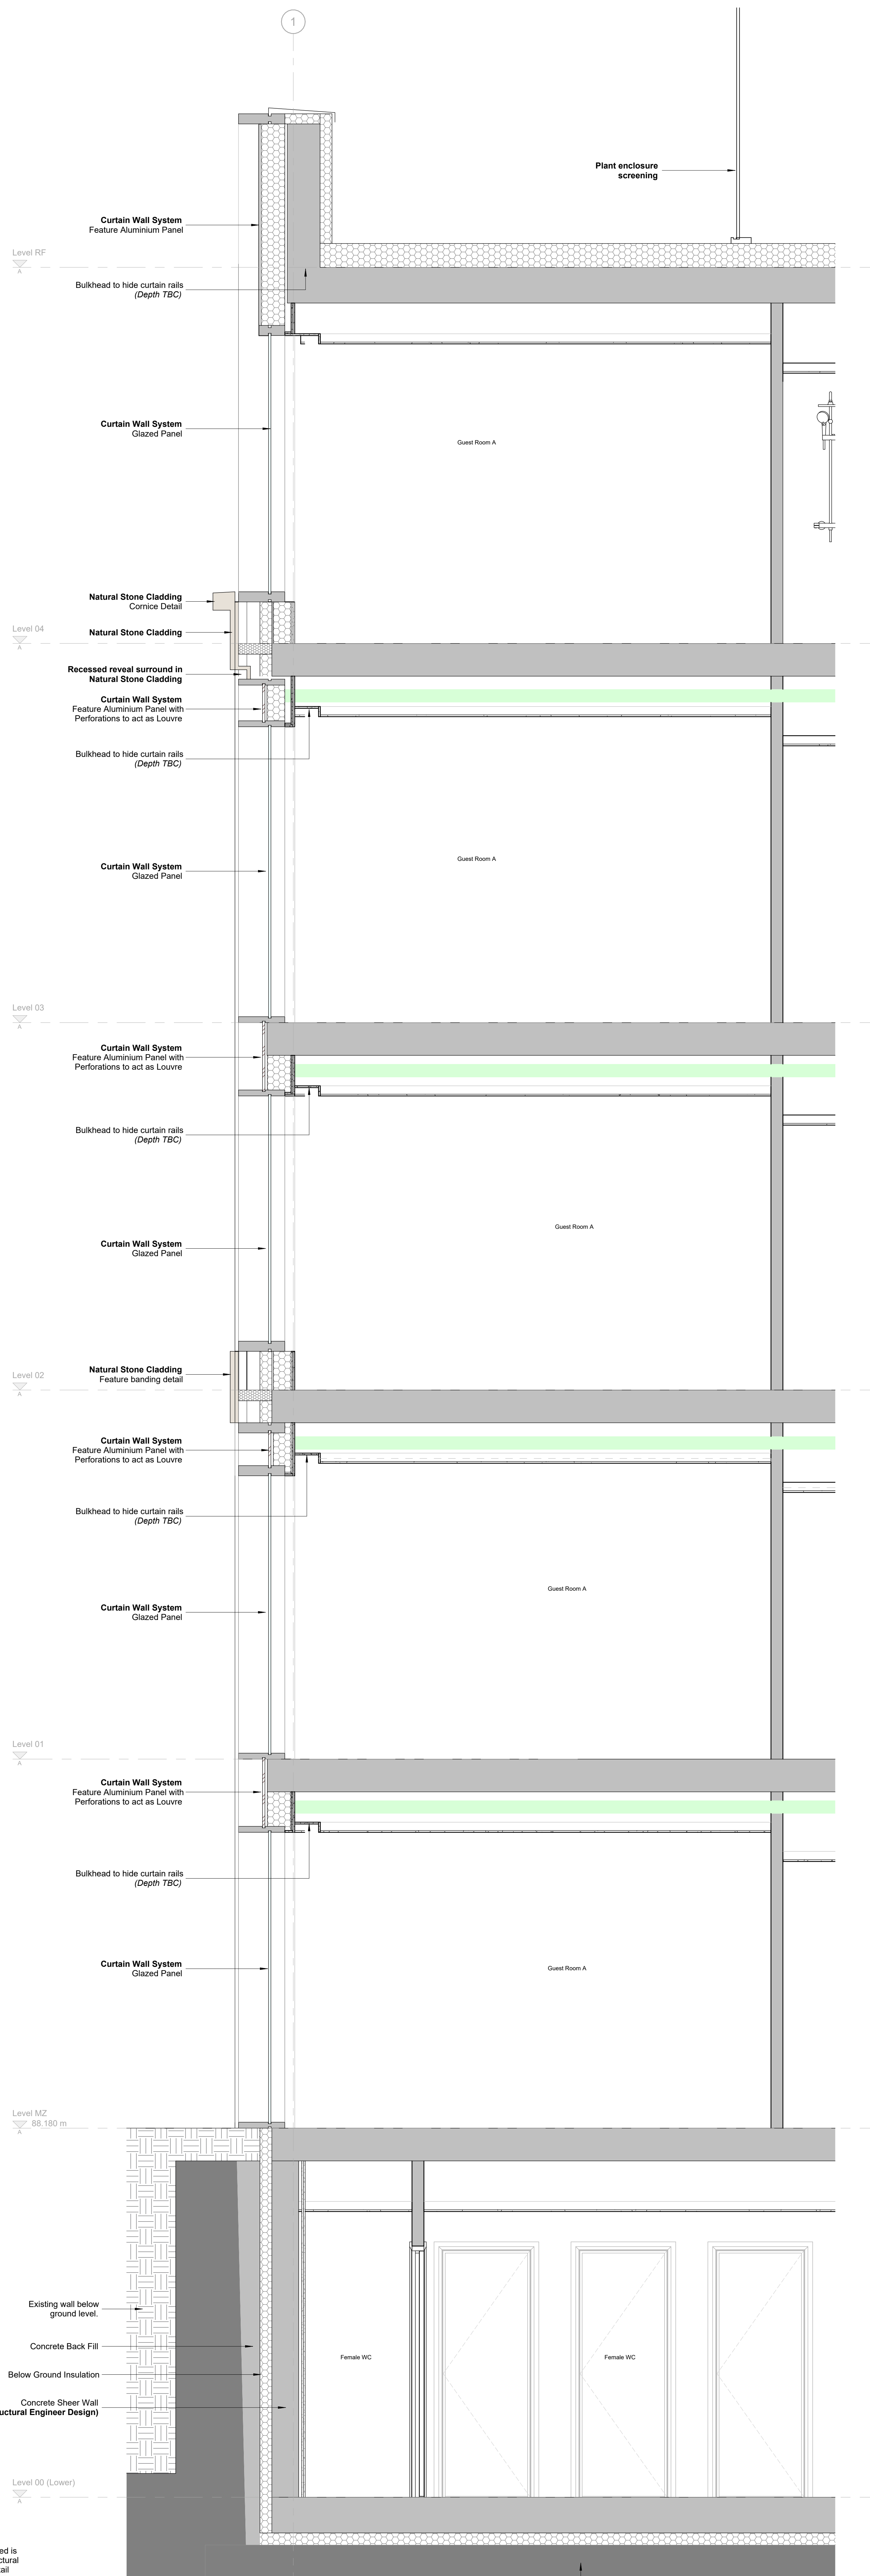

2-2 West Elevation Section 2-2
1 : 20

P2	Issued for Planning	22.04.2025	DR	MS
P1	Issued for Client Approval	16.04.2025	DR	MS
Rev	Description	Date	Dr	App
DR		02/01/2025	MS	

AHR Architects Ltd
No 1 Aire Street
Leeds
LS1 4PR
United Kingdom

GMI T +44(0)113 2658787
E Leeds@gmi.co.uk
www.ahr.co.uk

Kirklees
COUNCIL

Client Name
GMI Construction Group

Project
George Hotel Refurbishment

Drawing Name
West Elevation Plan & Section Details

Computer File	2024_00373_000	Plot Date	
Issue Number	2024.00373.000	Scale	1 : 20 @A0
Drawing Number	L054-AHR-20-ZZ-ZZ-D-A-20306	Rev	P2
		Issue Status	S2

This drawing is to be read in conjunction with all related drawings. All dimensions must be checked and verified on site before commencing any work or producing any drawings. The signifier should be followed immediately if any discrepancy. This drawing is copyright and remains the property of AHR.