


MZ Level MZ - Existing Mezzanine Floor Plan
1 : 100

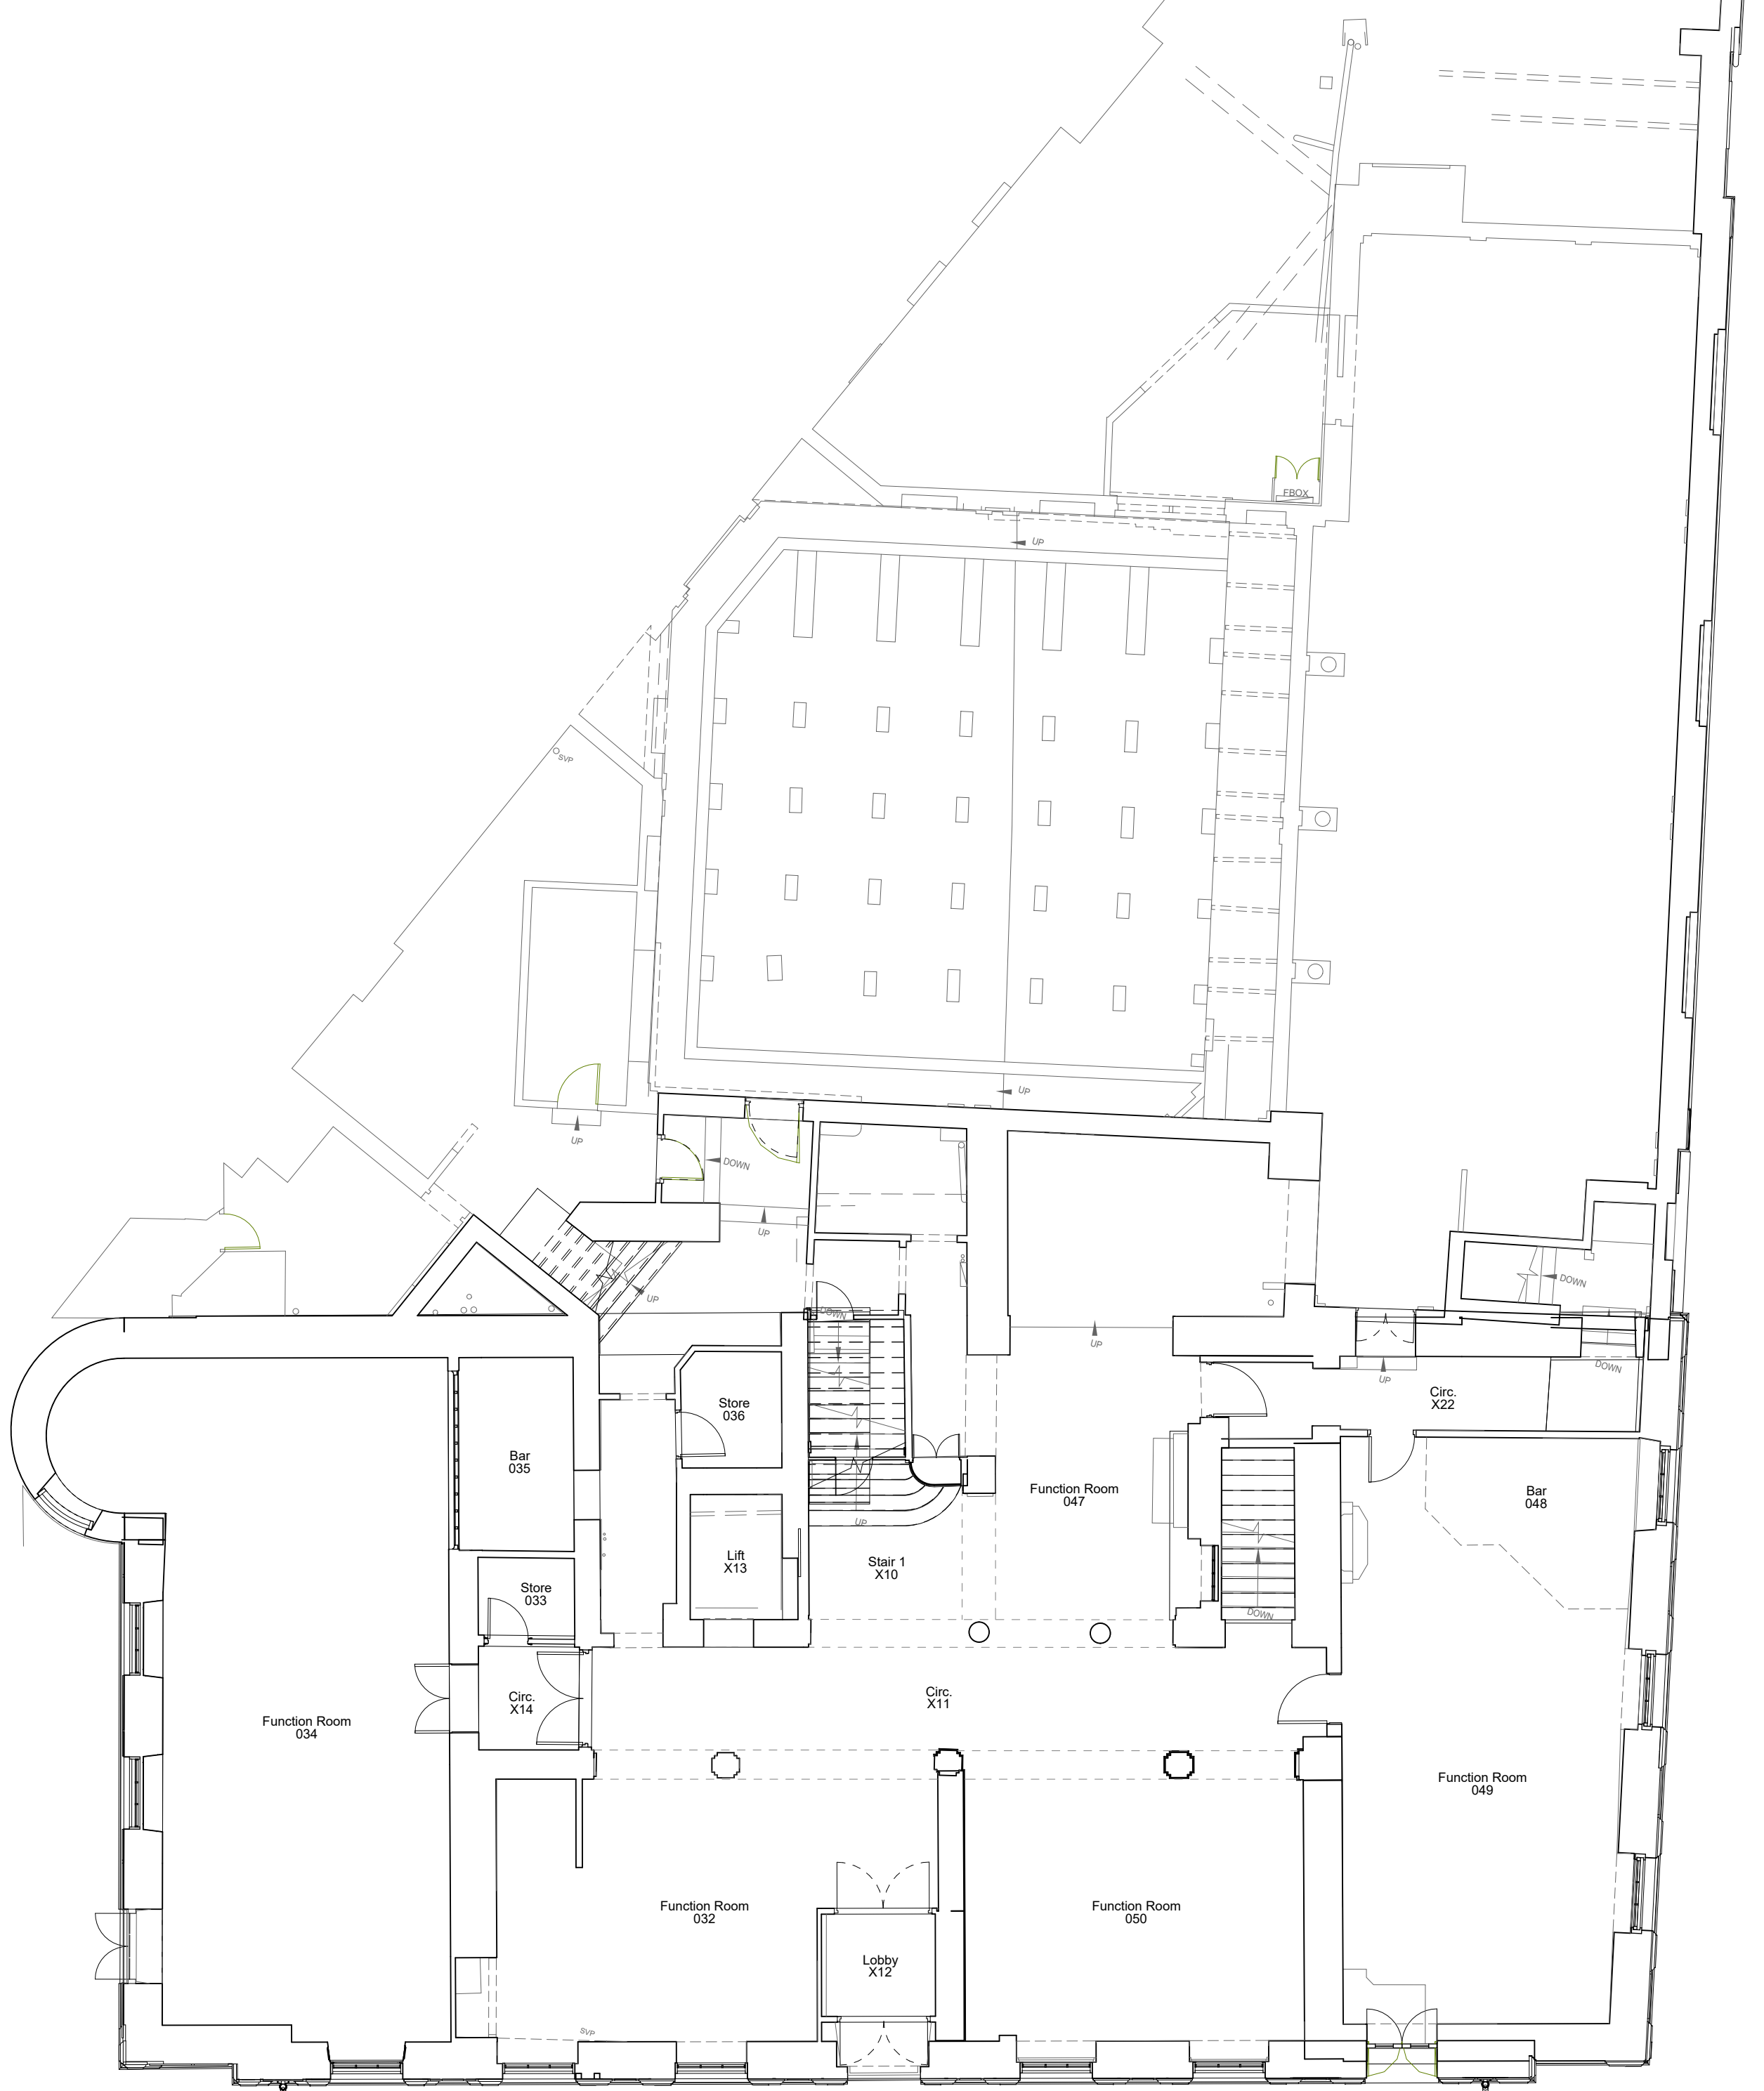

00 Level 00 - Existing Ground Floor Plan
1 : 100


P2	Issued for Planning	22.04.2025	DR	MS
P1	Issued for Client Approval	16.04.2025	DR	MS
Rev	Description	Date	Dr	App
original by		date created	approved by	
DR		02/01/2025	MS	

AHR Architects Ltd
No. 1 Aire Street
Leeds
LS1 4PR
United Kingdom

GMI T +44(0)113 3858787
E leeds@ahr.co.uk
www.ahr.co.uk

Kirklees
COUNCIL

client name	GMI Construction Group		
project	George Hotel Refurbishment		
drawing	Existing Ground & Mezzanine Floor Plan		
computer file	110.32.1.110EM_Profile_Folder_redirectionist.rvt\Documents\Revit		plot date
2024.04.AHR.001.XX.M.A.0001.dwg			
project number	2024.00373.000	scale	1 : 100 @A1
drawing number	L054-AHR-20-ZZ-ZZ-D-A-20000	rev	P2
		issue status	S2
This drawing is to be read in conjunction with all related drawings. All dimensions must be checked and verified on site before commencing any work or producing shop drawings. The originator should be notified immediately of any discrepancy. This drawing is copyright and remains the property of AHR.			

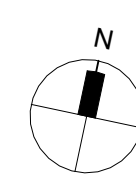

SCALE 1 : 100
0 2 4 6