


Example image illustrating AHR design intent - Reynaers SlimLine 38

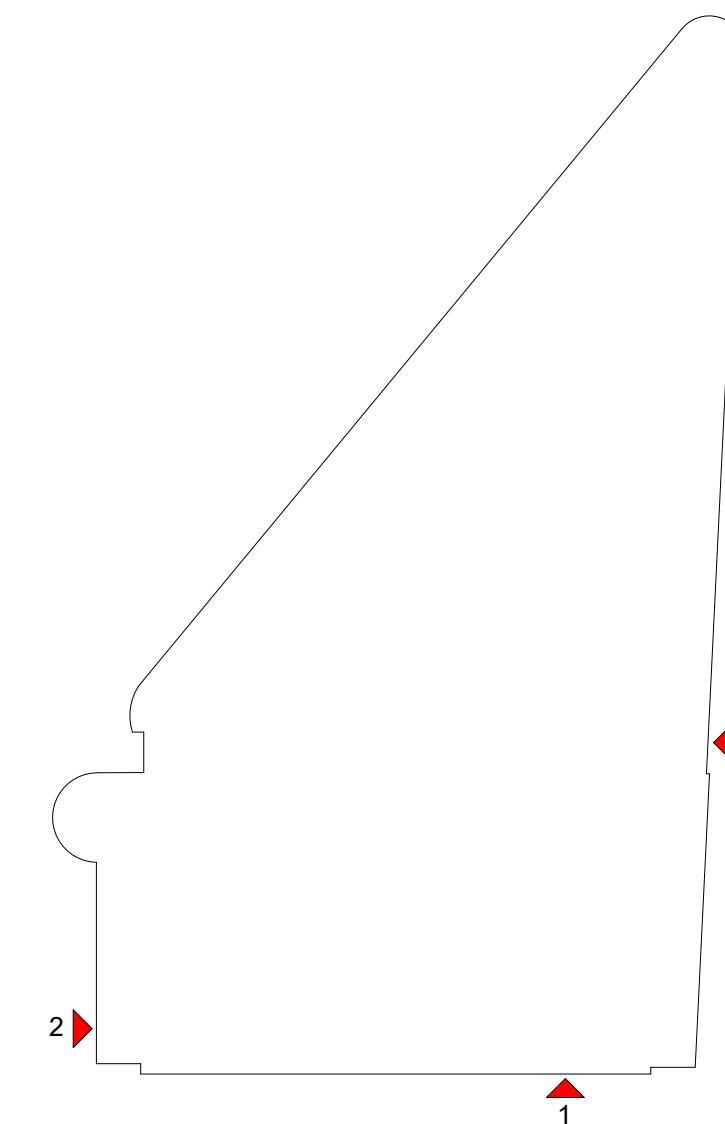

External Door Location Plan

**1 External Door - Bar**  
1 : 25

**3 External Door - John William Street**  
1 : 25

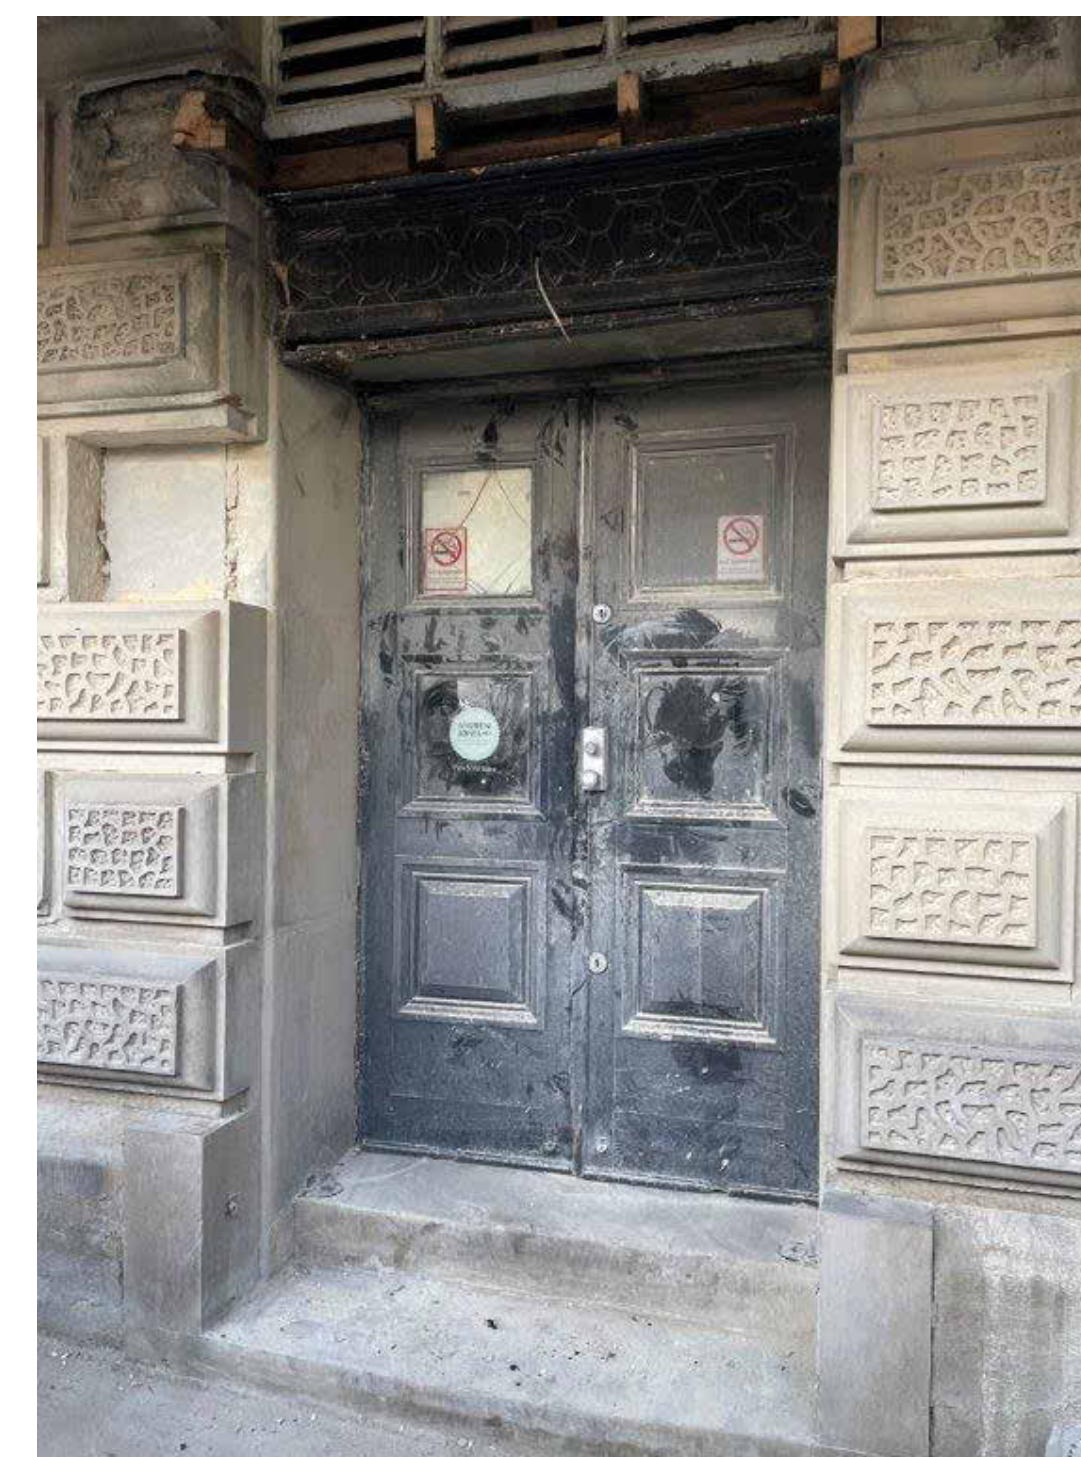
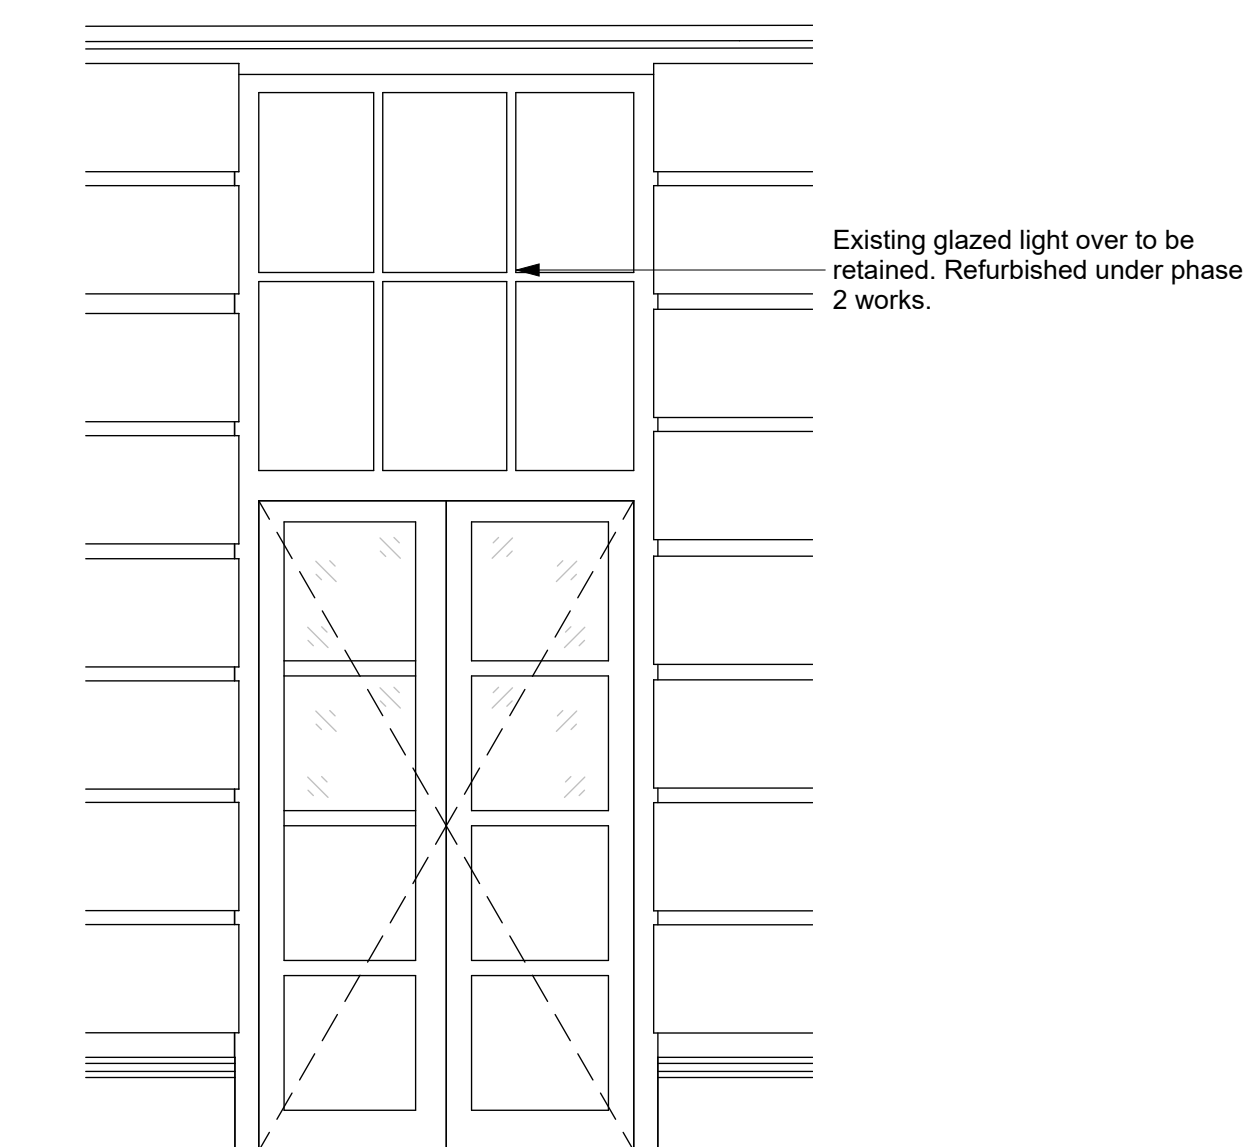
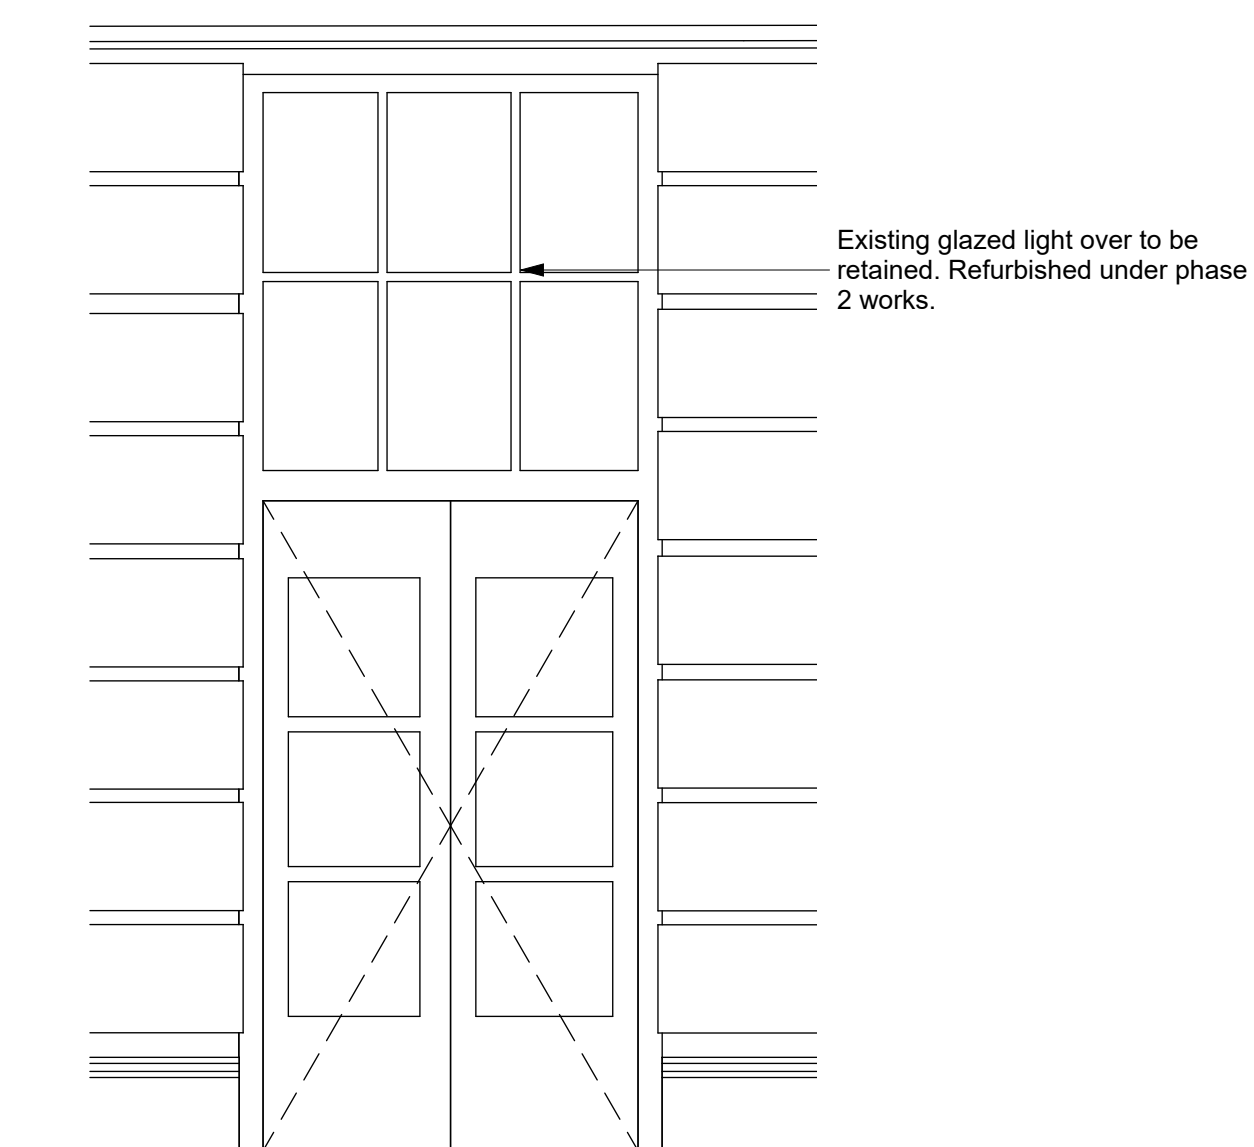


Image of existing 6 panel door to be retained

**2 External Door - Conference Room - Option 1**  
1 : 25

**4 External Door - Conference Room - Option 2**  
1 : 25

External Door Schedule Copy 1										
Level	Mark	Door Type	Phase Created	Door Handing	Minimum Effective Clear Width	Structural Opening		Fire Rating	Description	Comments
						Width	Height			
Level 00	ED-00-028-01	ED03	New Construction	LH	800mm	1255 mm	2512.84 mm		External Glazed Single Door in Curtain Walling	External door within CW18-042
Level 00	ED-00-031-01	ED02	New Construction	Single	800mm	1574.89 mm	2512.84 mm		External Glazed Double Door in Curtain Walling	External door within CW17-041
Level 00	ED-00-033-01	ED08	New Construction	Single		1400 mm	3560 mm		External Hardwood 8 Panel Door (Top 4 Panels Glazed)	Existing door to be replaced with new external hardwood 8 panel door with the top 4 panels being glazed.
Level 00	ED-00-035-01	ED03	New Construction	LH	800mm	995 mm	2325 mm		External Glazed Single Door in Curtain Walling	External door within CW19-043
Level 00: 4										
Level MZ	ED-MZ-004-01	ED02	New Construction	Single	800mm	1812.5 mm	2510 mm		External Glazed Double Door in Curtain Walling	External door within CW15-034
Level MZ	ED-MZ-006-01	ED01	New Construction	RHL	1100mm	1425 mm	2497.5 mm		External Glazed Leaf & Half Door in Curtain Walling	External door within CW01-018
Level MZ	ED-MZ-018-01	ED02	New Construction	Single	1100mm	1925 mm	2497.5 mm		External Glazed Double Door in Curtain Walling	External door within CW04-010
Level MZ: 3										
Level RF	ED-RF-001-01	ED04	New Construction	LH	800mm	1010 mm	2110 mm		External Single Door	
Level RF	ED-RF-002-01	ED07	New Construction	Single	800mm	1810 mm	2400 mm		External Louvred Double Door	
Level RF	ED-RF-003-01	ED06	New Construction	LH	800mm	1200 mm	2400 mm		External Louvred Single Door in Louvred Plant Screen	
Level RF: 3										
Refuse Level	ED-00-017-01	ED05	New Construction	Single	800mm	1925 mm	2400 mm		External Louvred Double Door in Curtain Walling	External door within CW14-003
Refuse Level	ED-00-017-02	ED04	New Construction	Single	800mm	1010 mm	2110 mm	E30Sa	External Single Door	
Refuse Level: 2										

P1	Issued for Planning	22.04.2025	DR	MS
Rev	Description	Date	Dr	App
original by		date created	approved by	
DR		02/01/2025	MS	



client name		GMI Construction Group	
project		George Hotel Refurbishment	
drawing		External Door Types (Planning)	
computer file	1:\0.32.1\110EM_Profiles_Folder_red\external.stphenson\Documents\Rev	plot date	
project number	2024.00373.000	scale	As indicated@A1
drawing number	L054-AHR-ZZ-ZZ-D-A-31701	rev	P1
		issue status	S2
This drawing is to be read in conjunction with all related drawings. All dimensions must be checked and verified on site before commencing any work or producing shop drawings. The originator should be notified immediately of any discrepancy. This drawing is copyright and remains the property of AHR.			