


Note: Drawings based off survey information carried out by Morris Infrastructure, provided by GMI Construction

Key


Block A

 Block B


 Block C

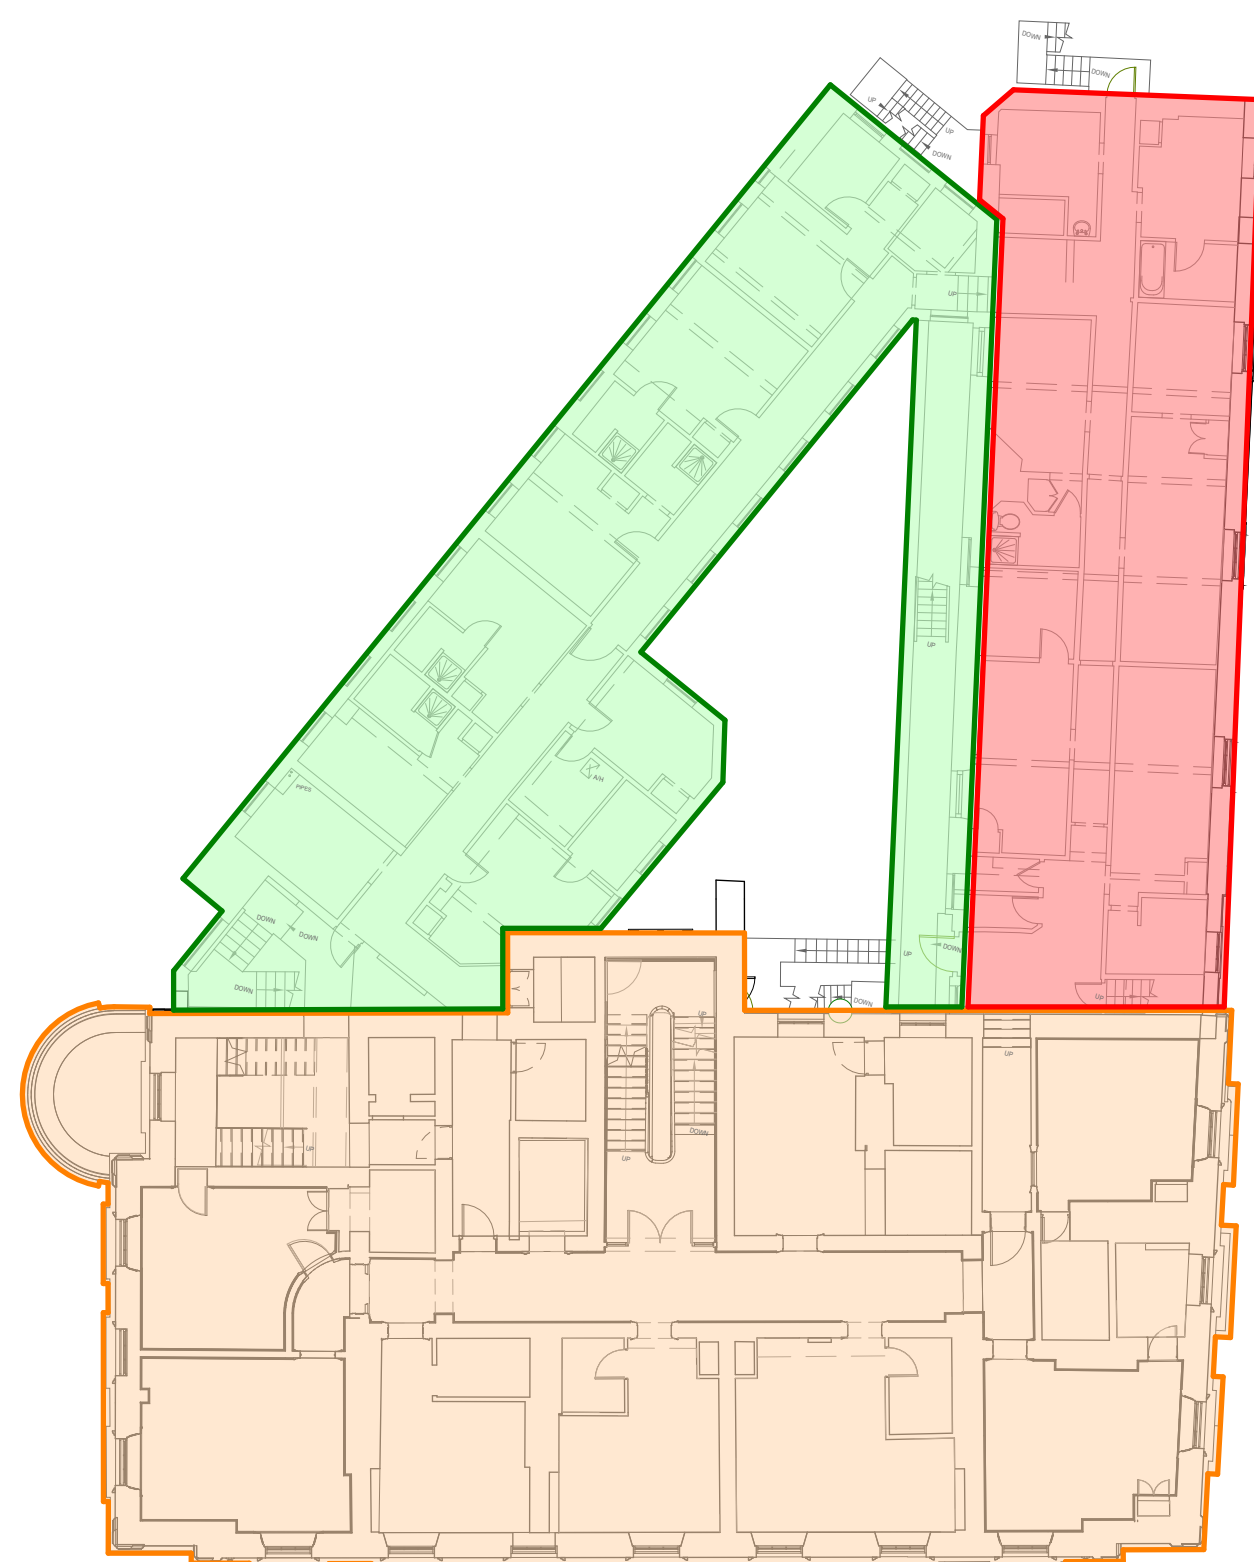


02 Existing Second Floor Plan (Block A,B&C)
1 : 200

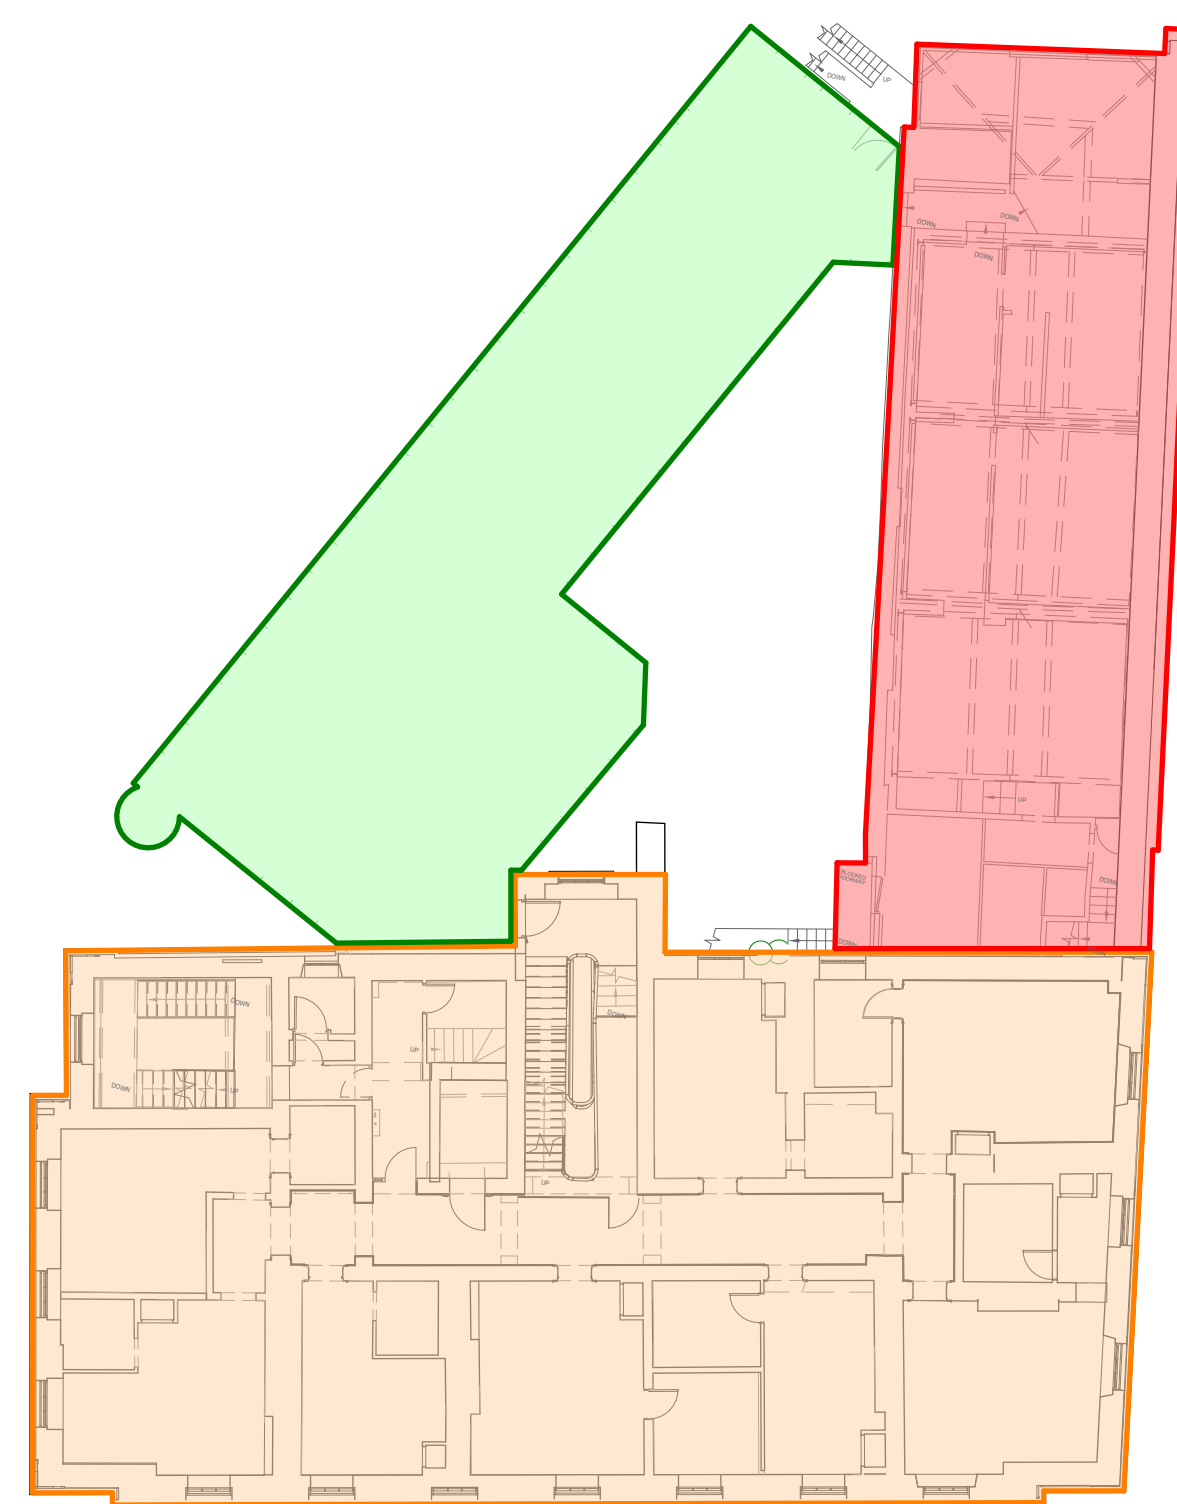


03 Existing Third Floor Plan (Block A,B&C)
1 : 200

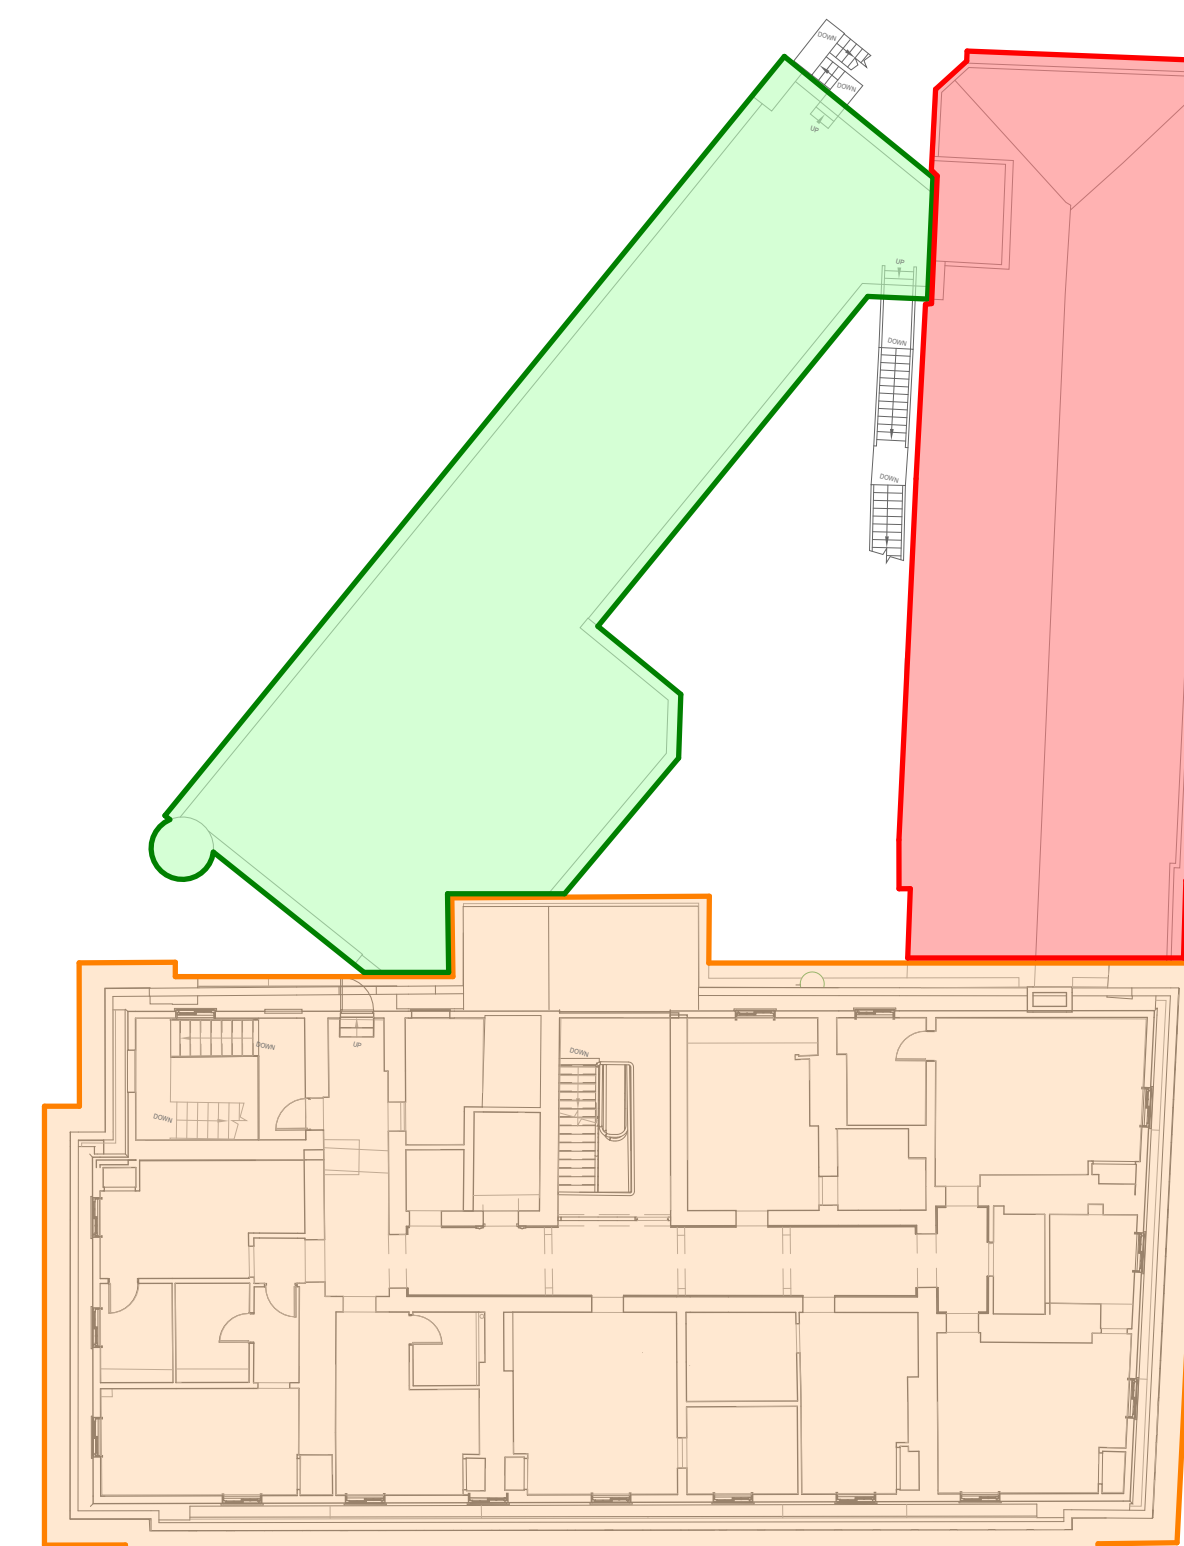


04 Existing Fourth Floor Plan (Block A,B&C)
1 : 200

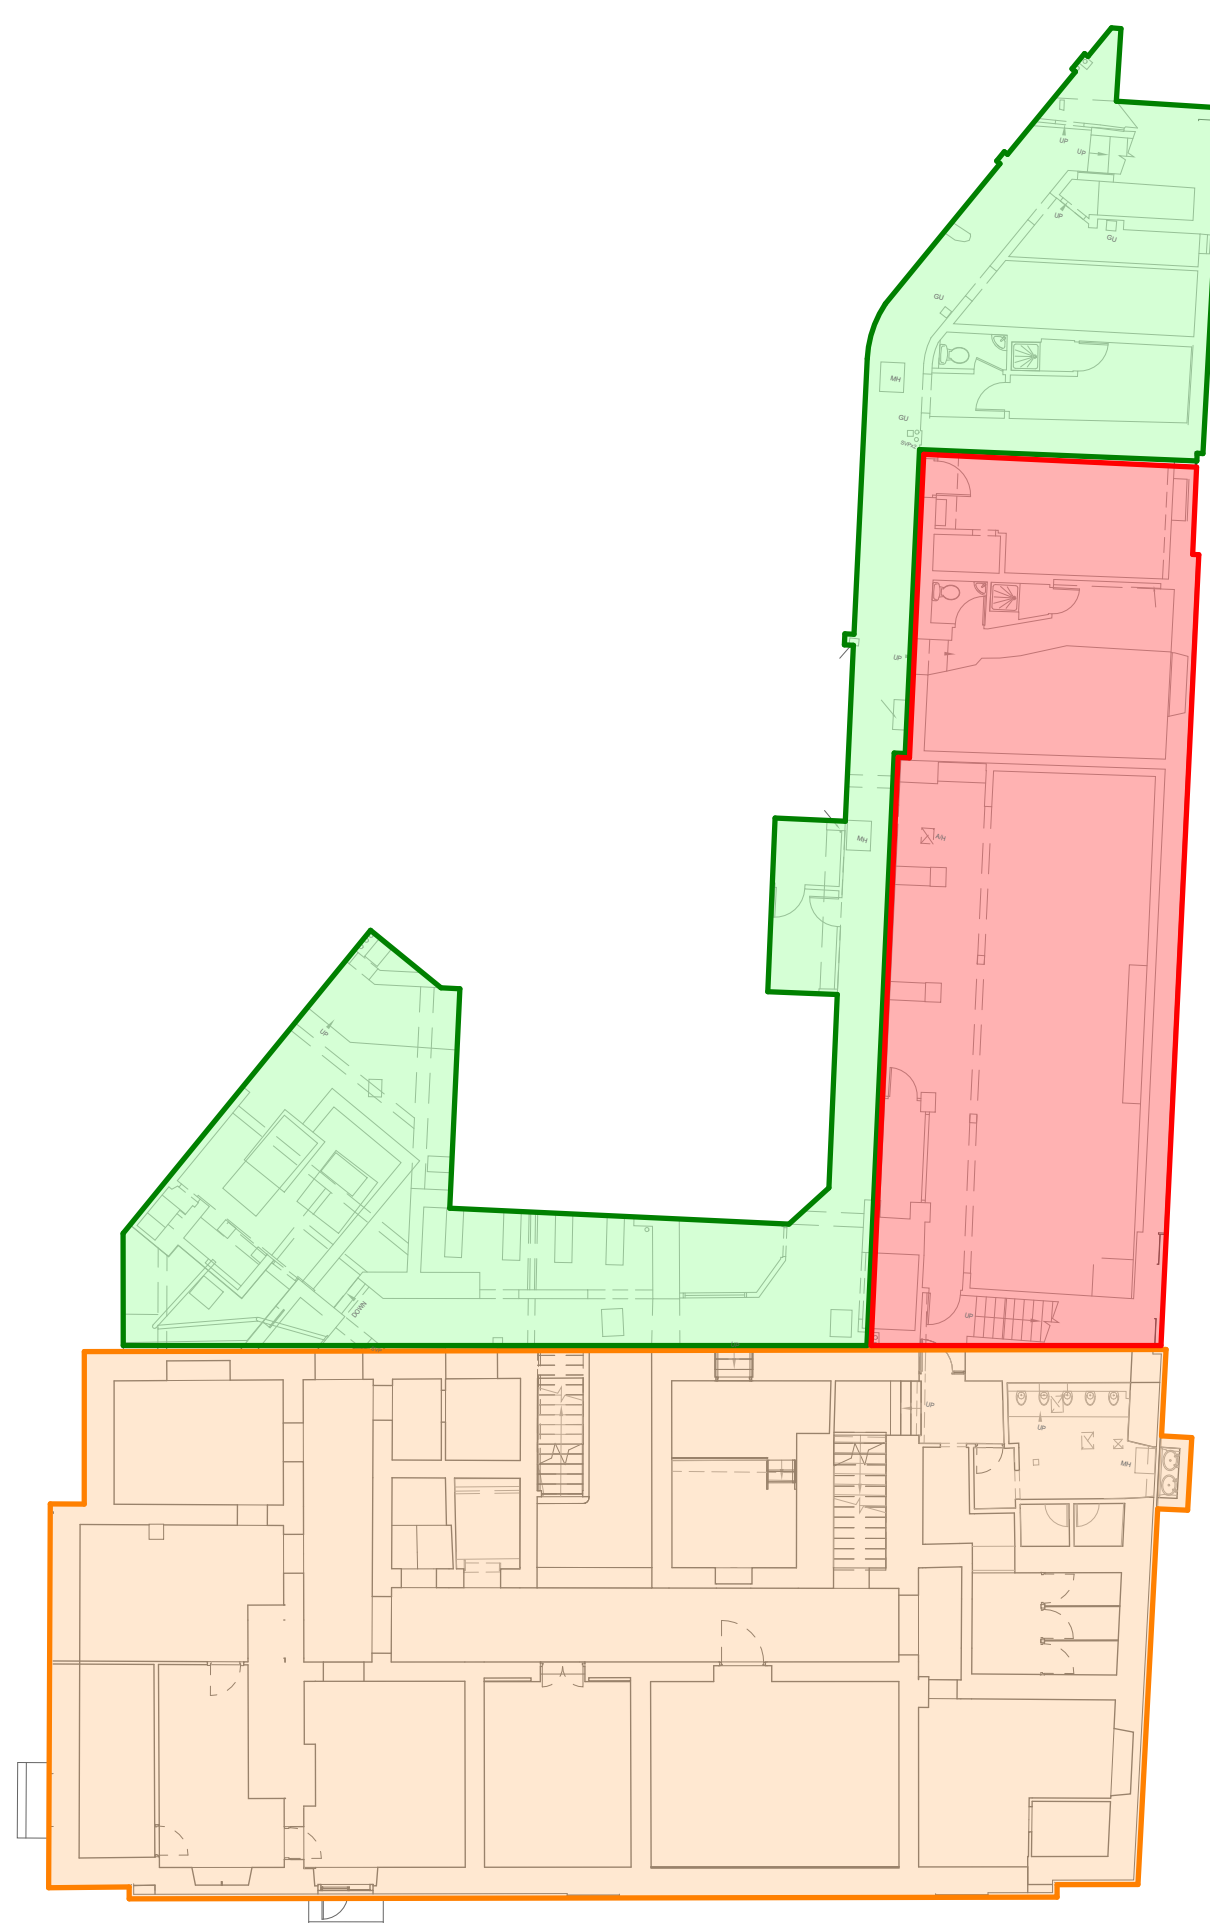


B1 Existing Basement Floor Plan (Block A,B&C)
1 : 200

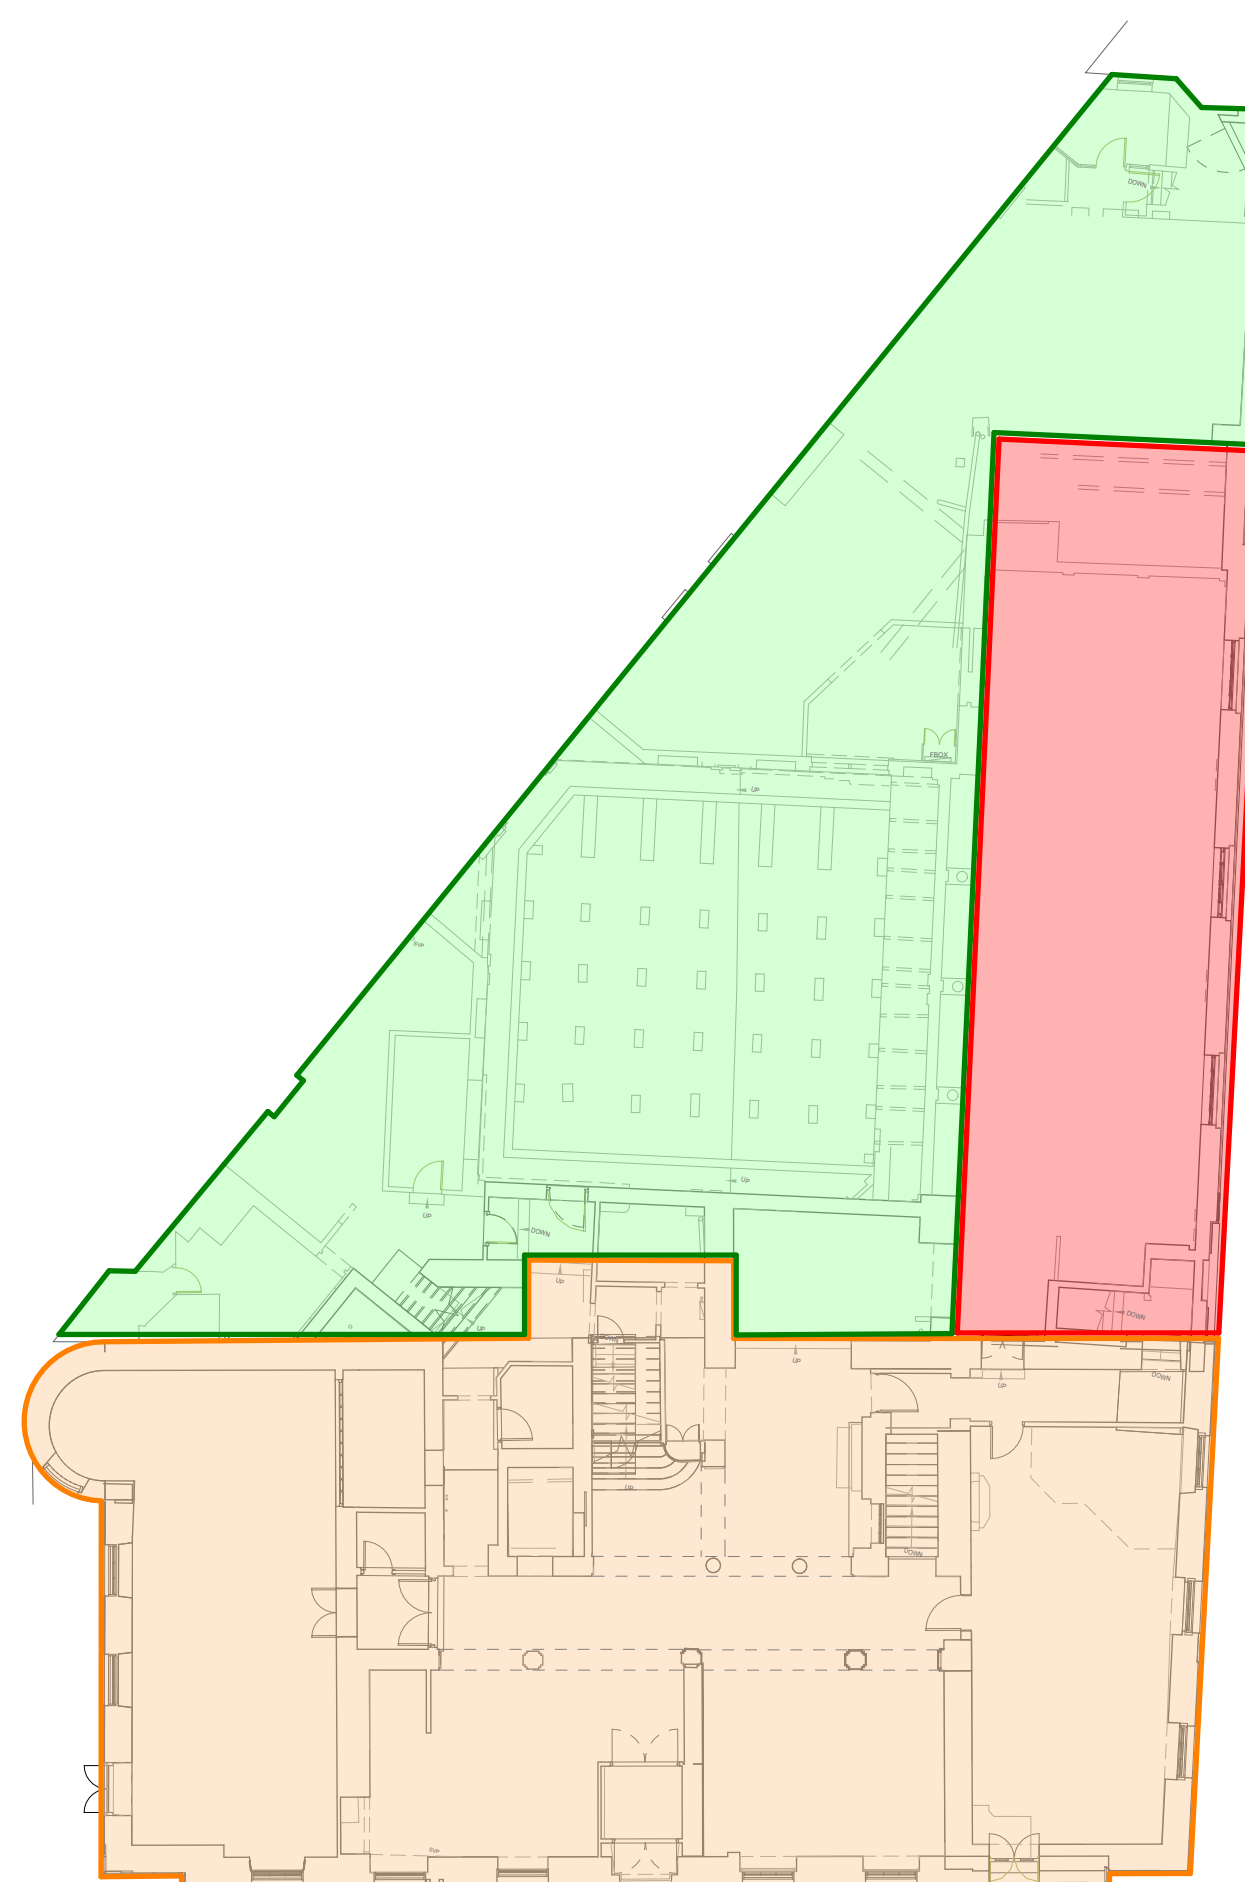

00 Existing Ground Floor Plan (Block A,B&C)
1 : 200

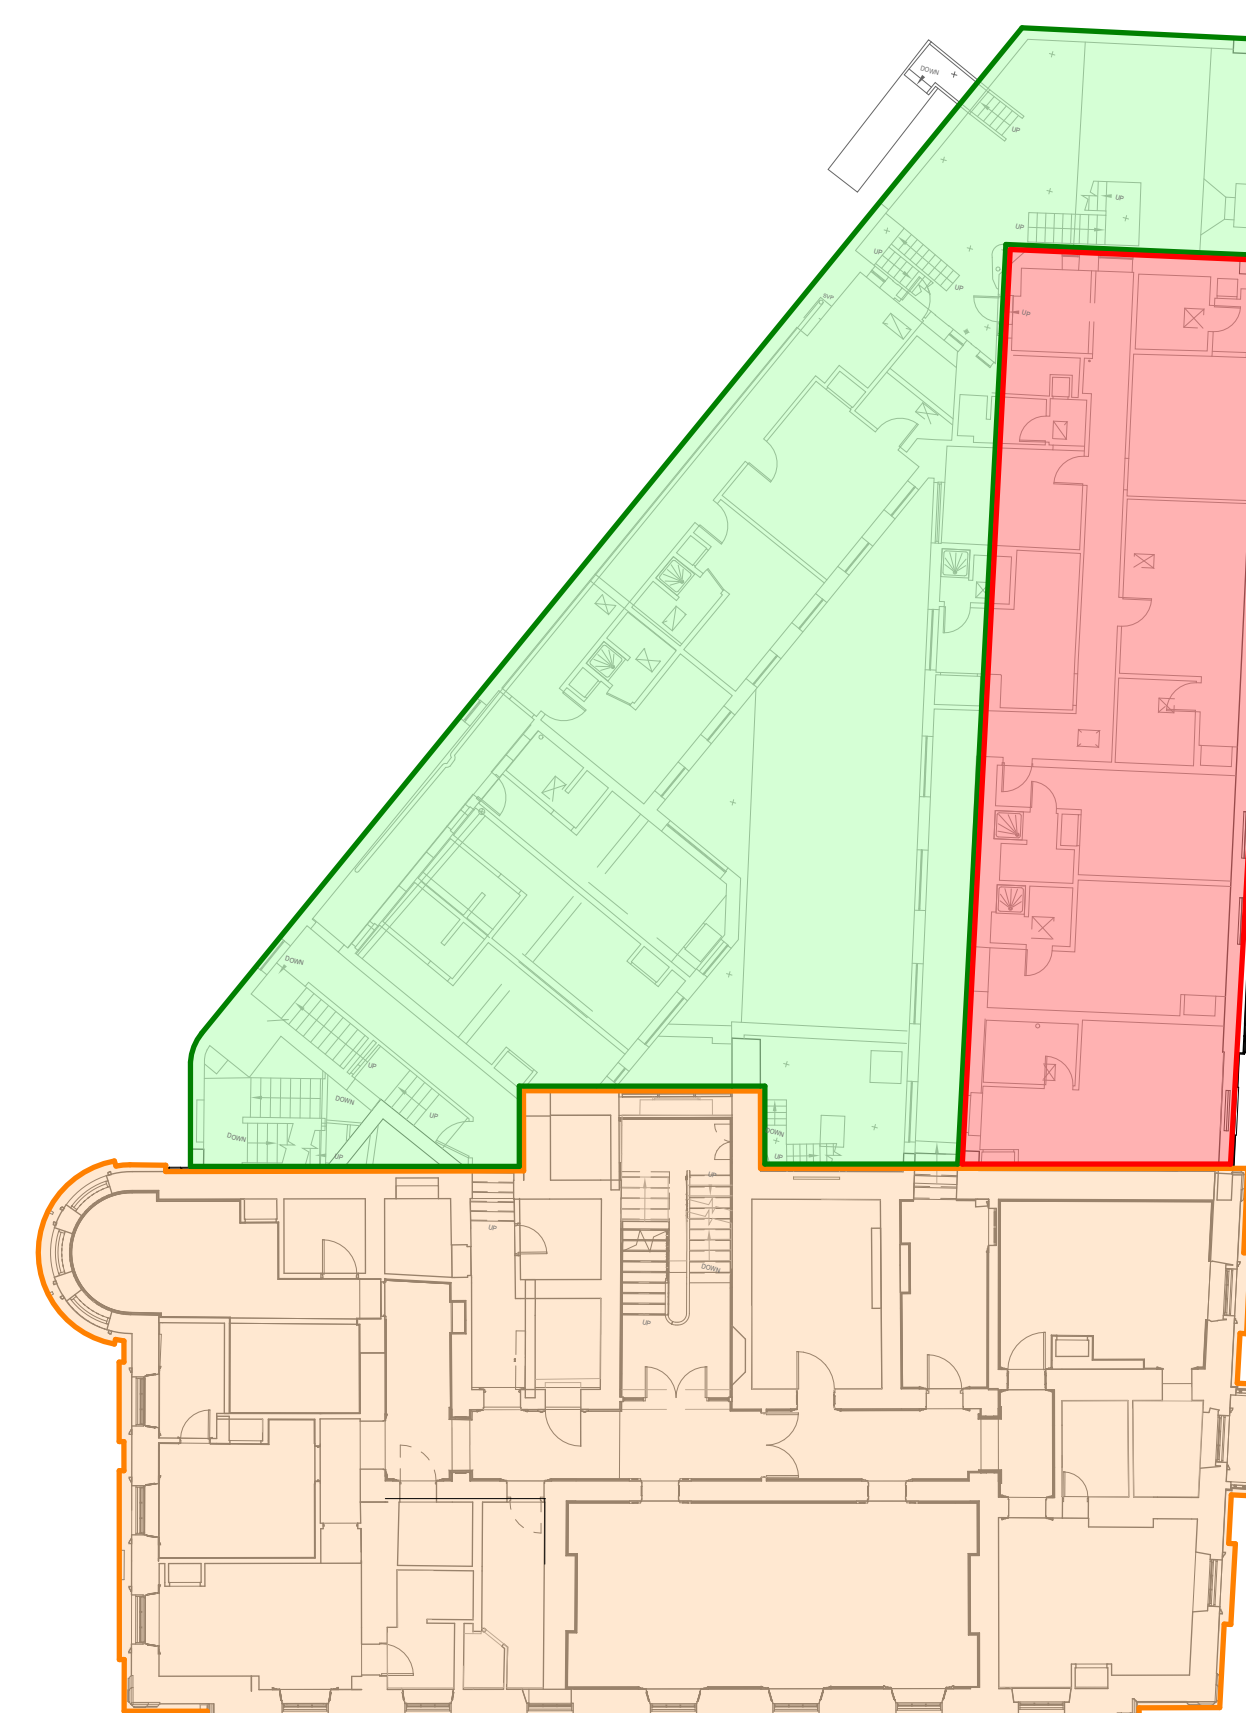

01 Existing First Floor Plan (Block A,B&C)
1 : 200

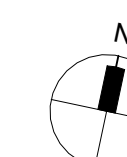

SCALE 1 : 200

Rev	Description	Date	Dr by	Ap by
original by DR		date created 02/01/2025		approved by MS



AHR Architects Ltd
No.1 Aire Street
Leeds
LS1 4PR
United Kingdom

T +44(0)113 38587
E leeds@ahr.co.uk
www.ahr.co.uk



client name
GMI Construction Group

project
George Hotel Refurbishment

Existing Floor Plans (Block A,B&C)
Planning & LBC Definition Plans

computer file
\\10.32.1.11\DEM_Profiles\Folder_redirection\daniel.risson\Documents\Rev
Files\Local Files\Revit 2024\10.054-AHR-ZZ-ZZ-M-A-00001 -
Architecture - daniel.risson.rvt

project number
2024.00373.000

drawing number
L054-AHR-20-ZZ-ZZ-D-A-2080

scale	As indicated@A1
-------	-----------------

301	rev	issue status S4
-----	-----	--------------------

This drawing is to be read in conjunction with all related drawings. All dimensions must be checked and verified on site before commencing any work or producing shop drawings. The originator should be notified immediately of any discrepancy. This drawing is copyright and remains the property of AHR.