



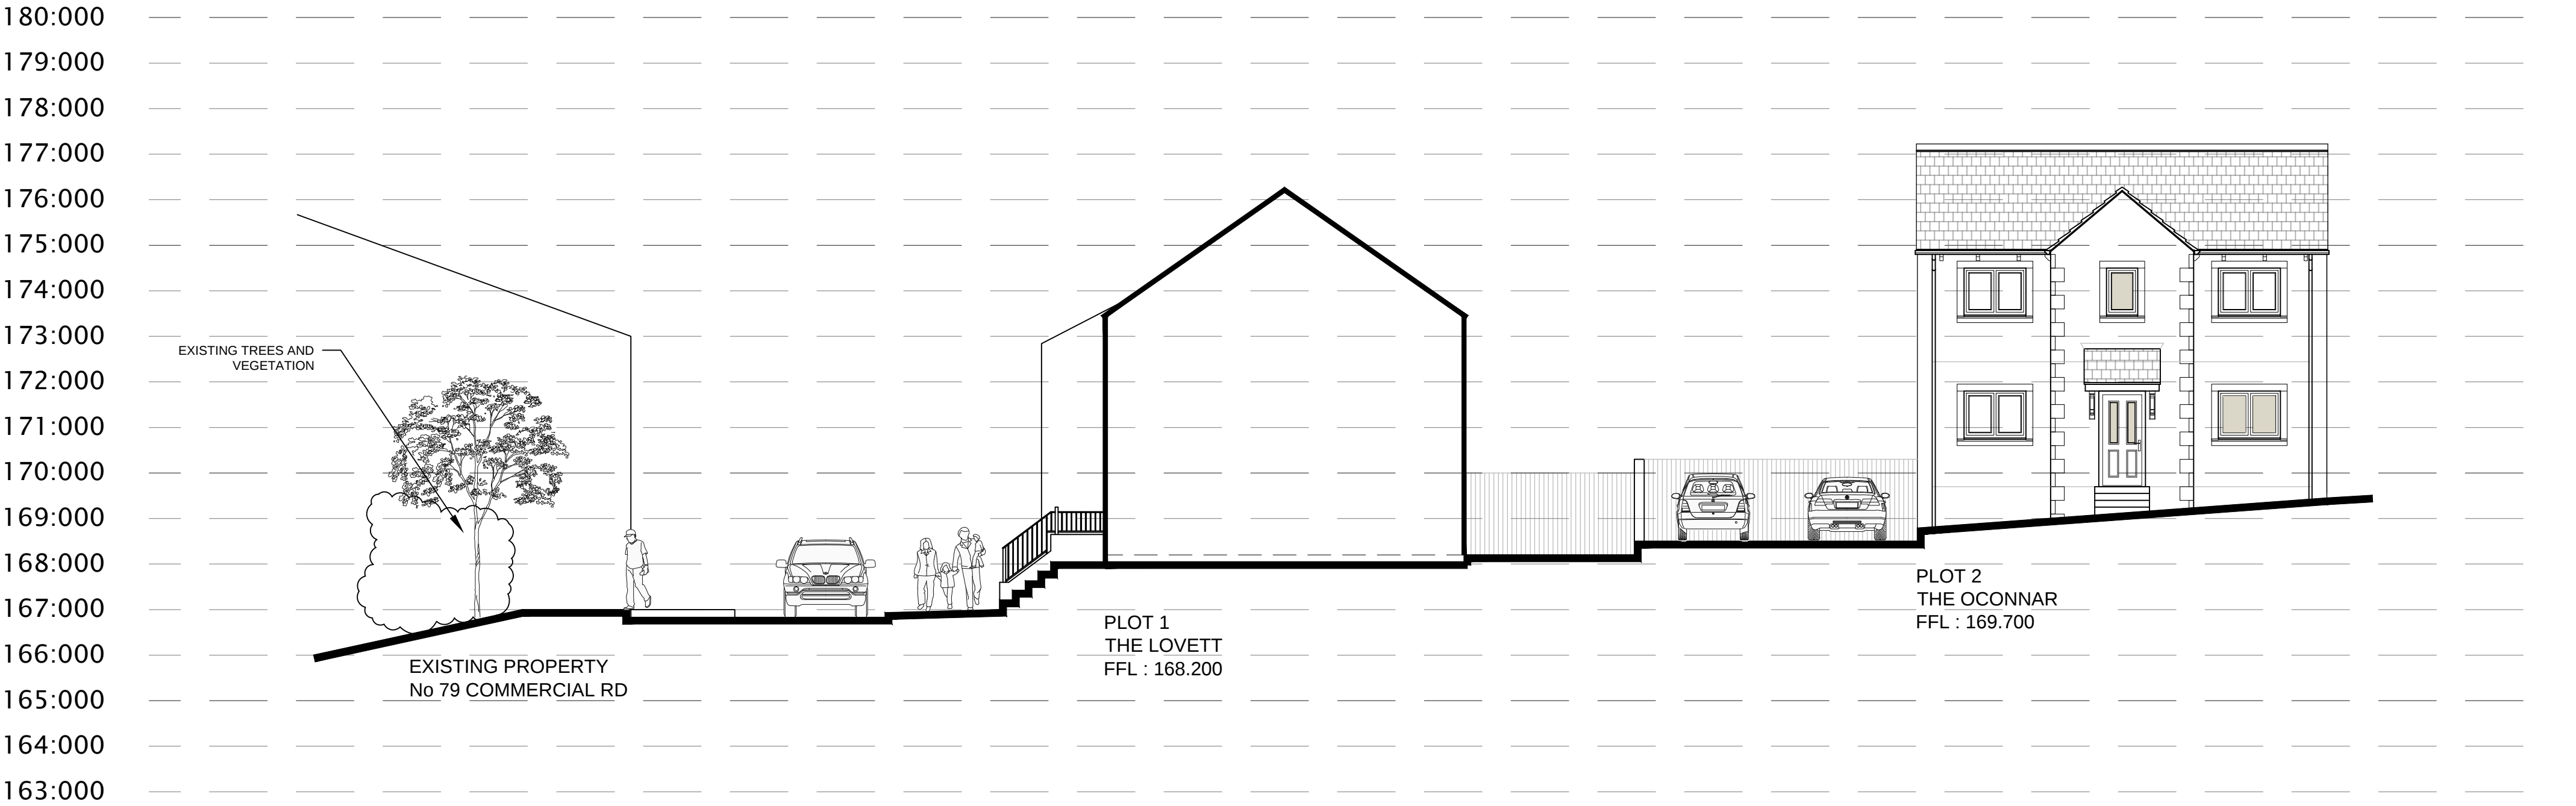

SECTION A-A

Note: Finished Floor Levels to be confirmed by Consulting Engineer and subject to detailed design.

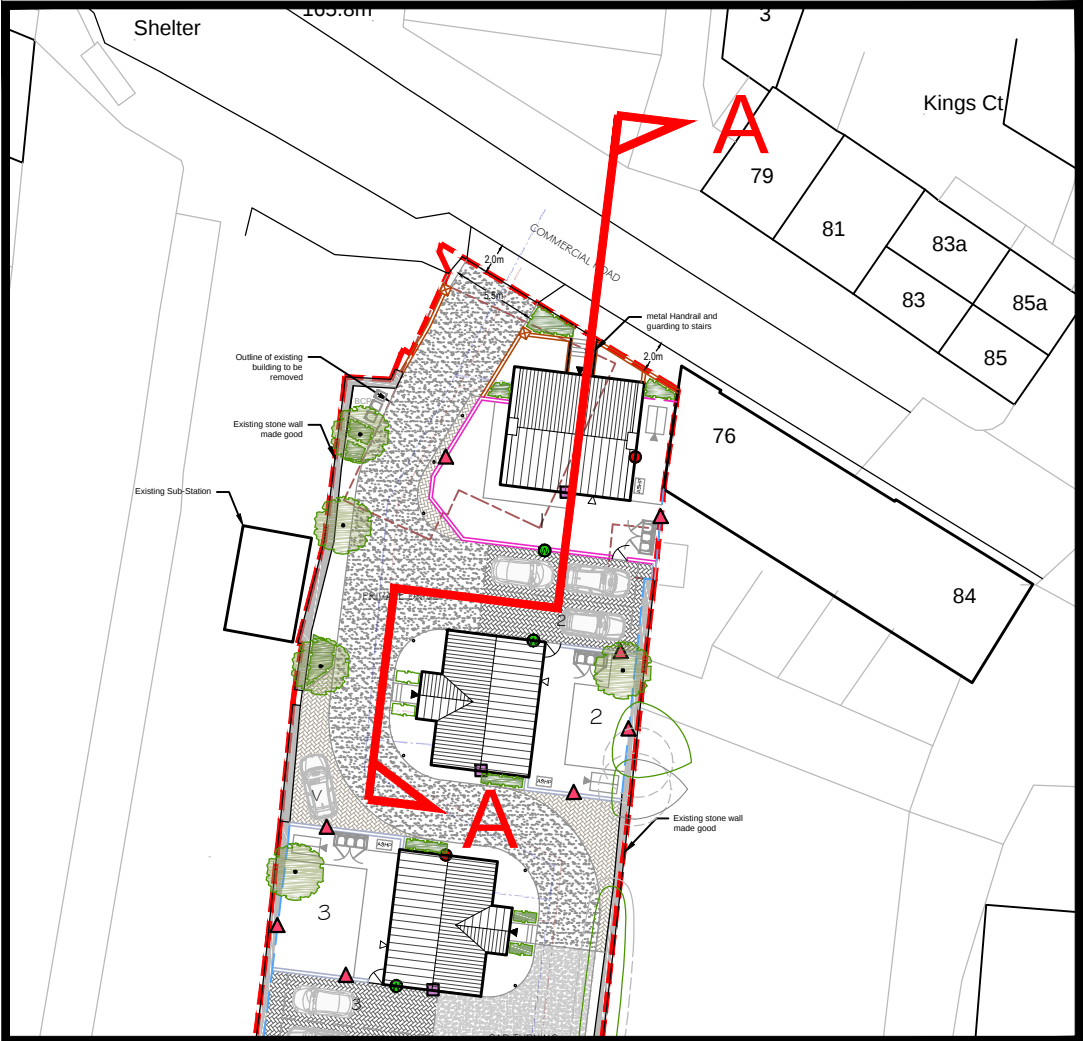

SITE PLAN (NTS)

08 / PROPOSED SITE SECTION

Do not scale off this drawing - Only figured dimensions to be taken from this drawing. Drawings based on Ordnance Survey and/or existing record drawings - Design and Drawing content subject to Site Survey, Structural Survey, Site Investigations, Planning and Statutory Requirements and Approvals. Authorised reproduction from Ordnance Survey Map with permission of the Controller of Her Majesty's Stationery Office. Crown Copyright reserved.



Rev	Date	Description	Drawn	Check
 Architecture Planning Urban Design Landscape				
CLIENT: SANDS LTD		DRAWING NUMBER: 24:5740:08		
PROJECT: PROPOSED RESIDENTIAL DEVELOPMENT @ COMMERCIAL ROAD, SKELMANTHORPE		SCALE @ A2: 1:100		
DRAWING: PROPOSED SITE SECTION		DRAWN: SD	DATE: JUNE 25	
		CHECKED: VS	DATE: JUNE 25	
JRP Associates 14 Mariner Court, Calder Park, Wakefield, WF4 3FL				
T 01924 383322 E info@jrpassoc.co.uk W jrpassoc.co.uk				