



Only figured dimensions should be used.
Scaled dimensions should be checked with the Architect.
This drawing together with the design, is the property and copyright of the Architect and must not be reproduced without written permission

 


1 Proposed South Elevation
1 : 50

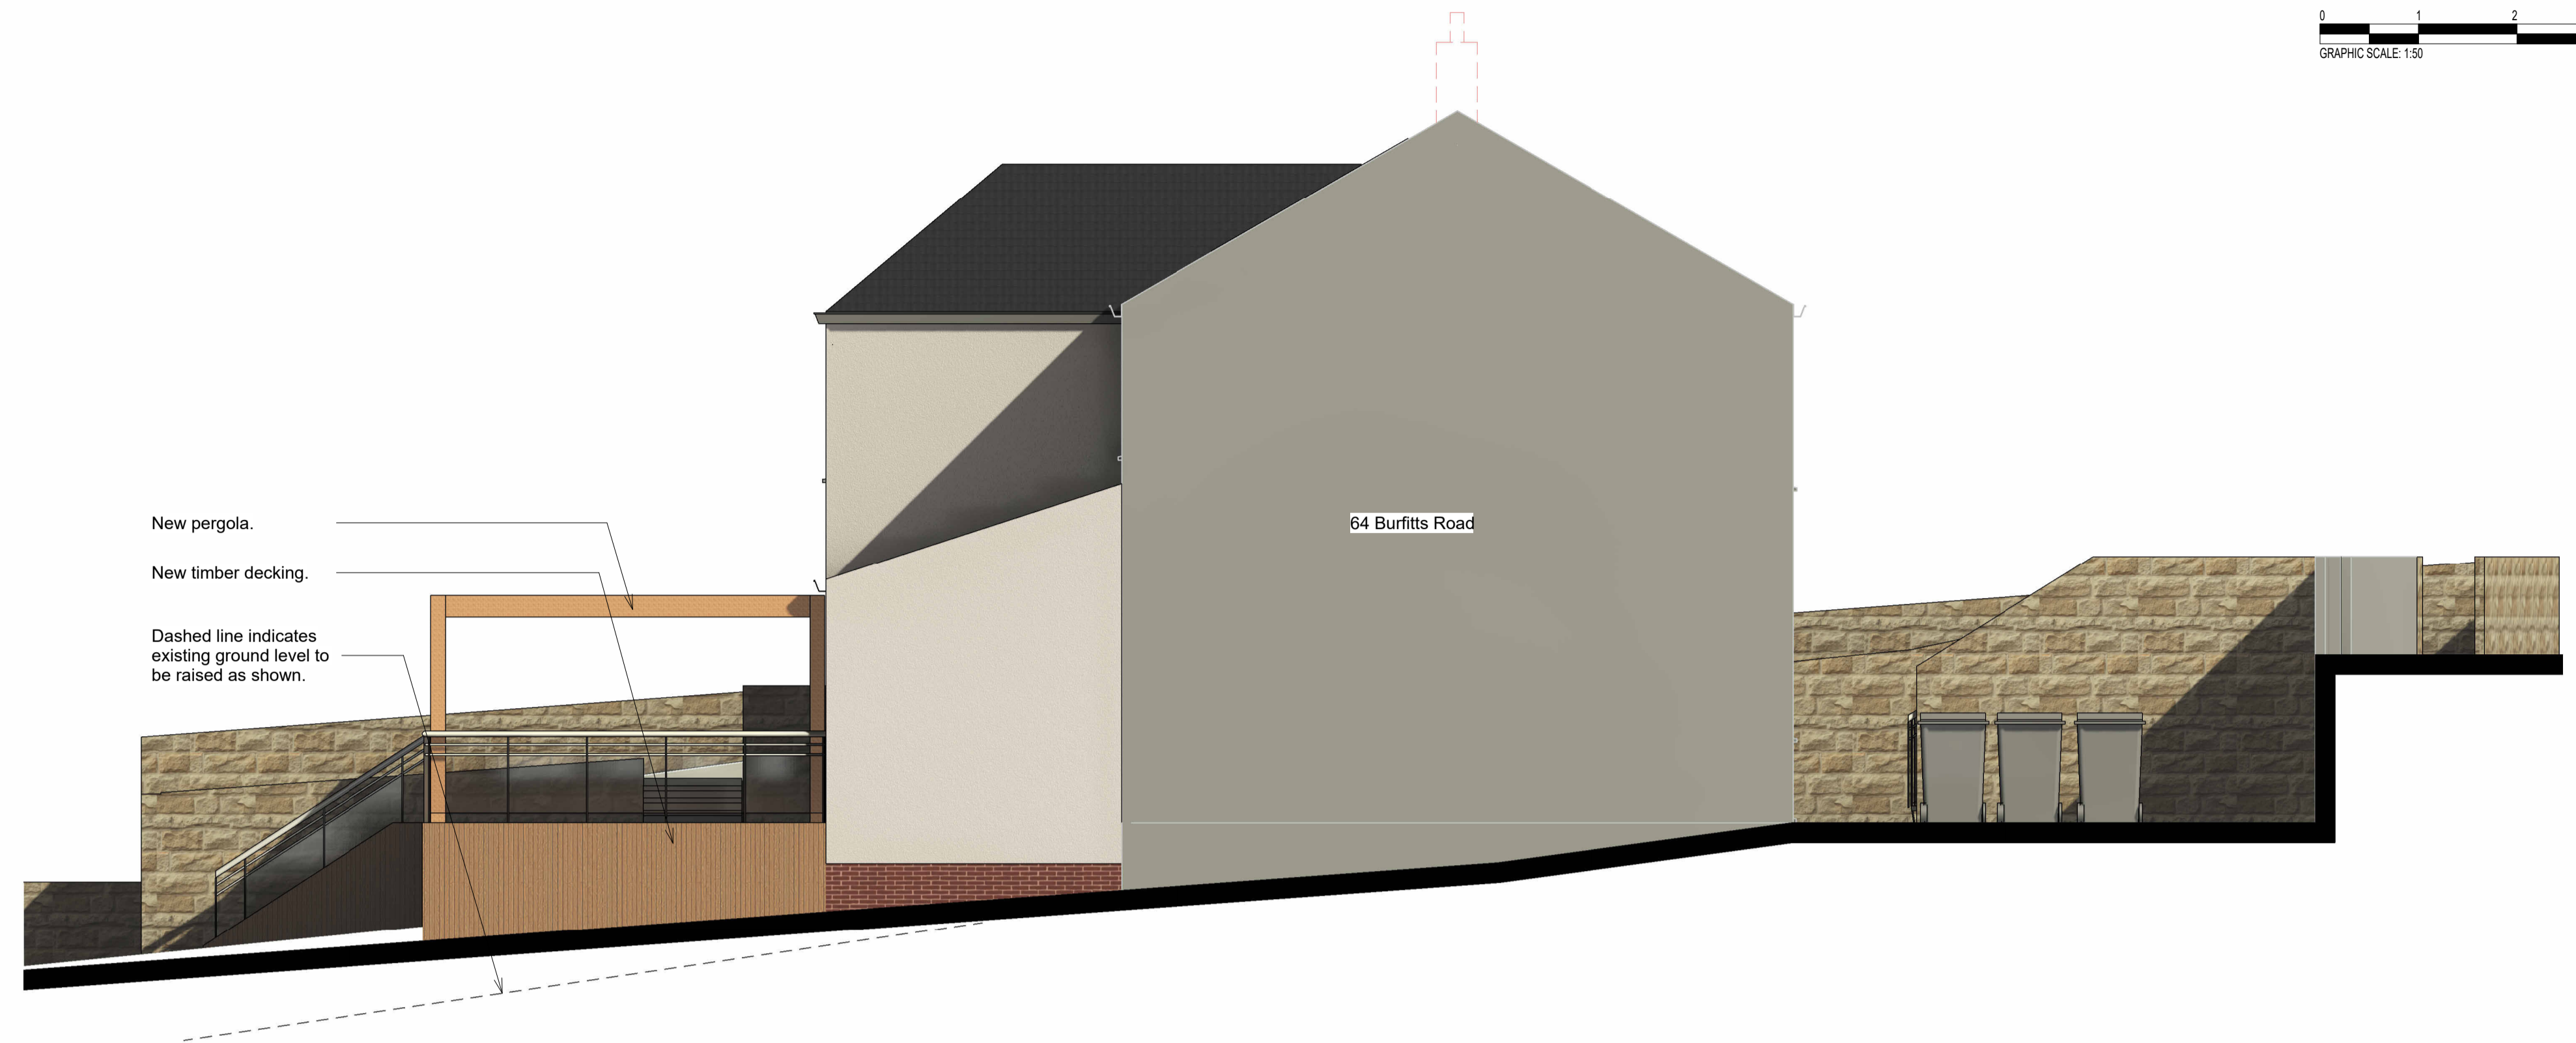

2 Proposed East Elevation
1 : 50



3 Proposed North Elevation
1 : 50

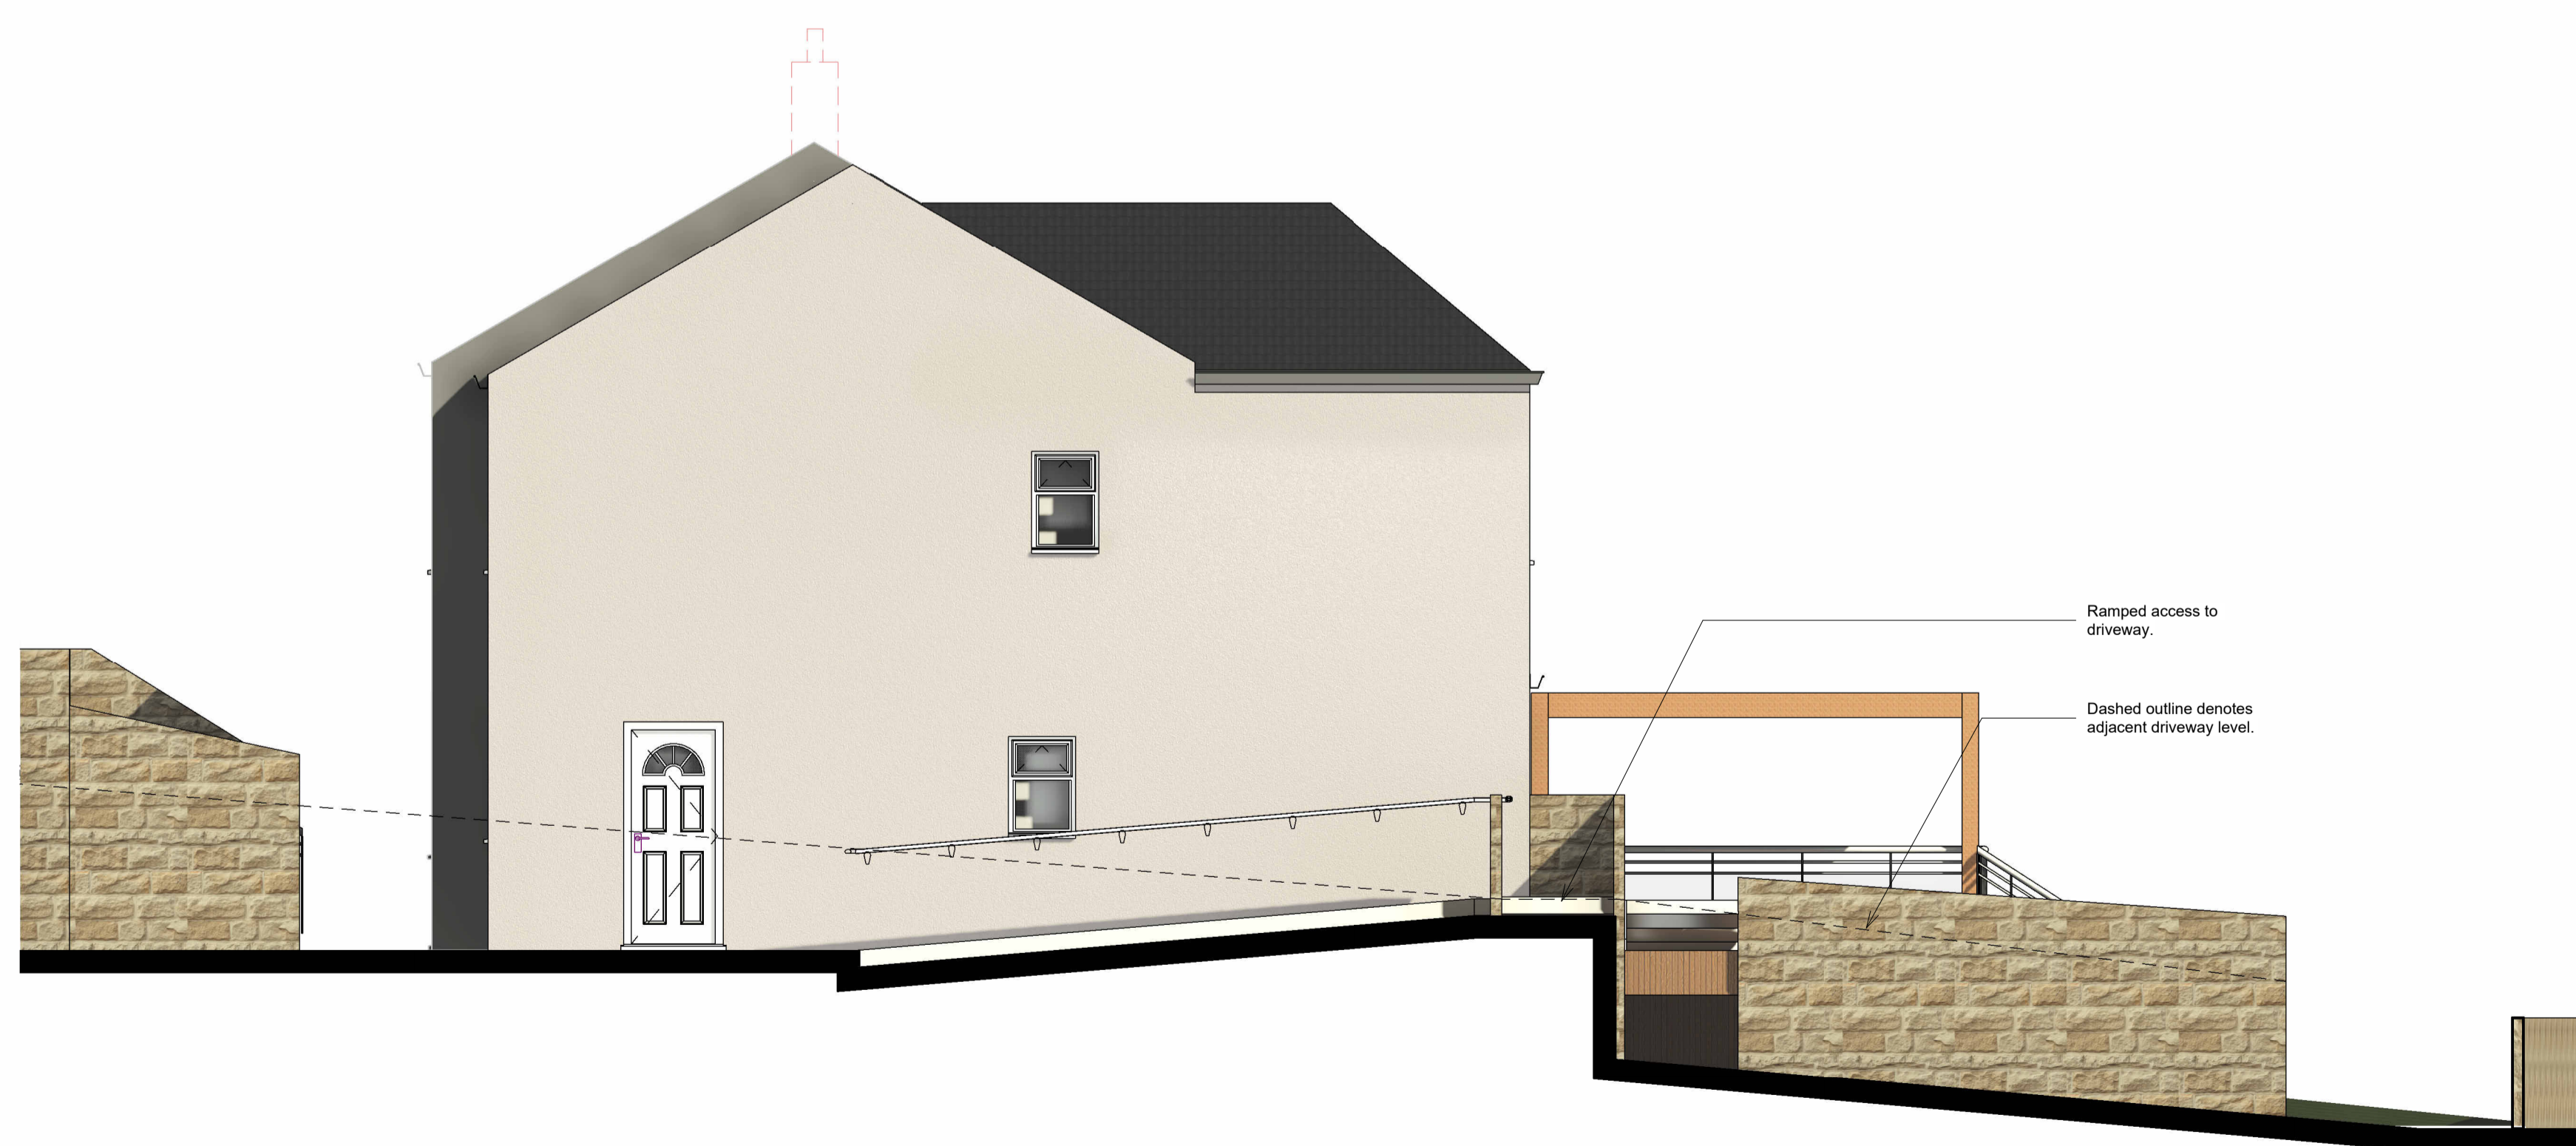

4 Proposed West Elevation
1 : 50

rev	description	drawn	auth	date
DO NOT SCALE OFF THIS DRAWING				
ACUMEN Designers & Architects				
acumenarchitects.co.uk 01484 546 000 Headrow House, Old Leeds Road, Huddersfield, Huddersfield HD1 1SG				
Client MISS S SHAHID-ALI				
Project 62 BURFITTS ROAD, HD3 4YL				
Project No 2937	Drawing No (100)04	Rev		
Description PROPOSED ELEVATIONS				
Scale 1 : 50 @ A1	Date Drawn FEB 25	Drawn By GH	Authorised By JC	
Purpose of Issue Planning <input checked="" type="radio"/> Building Regs <input type="radio"/> Tender <input type="radio"/> Construction <input type="radio"/> Comment <input type="radio"/> Info <input type="radio"/>				