



Only figured dimensions should be used.
 Scaled dimensions should be checked with the Architect.
 This drawing together with the design, is the property and copyright
 of the Architect and must not be reproduced without written
 permission

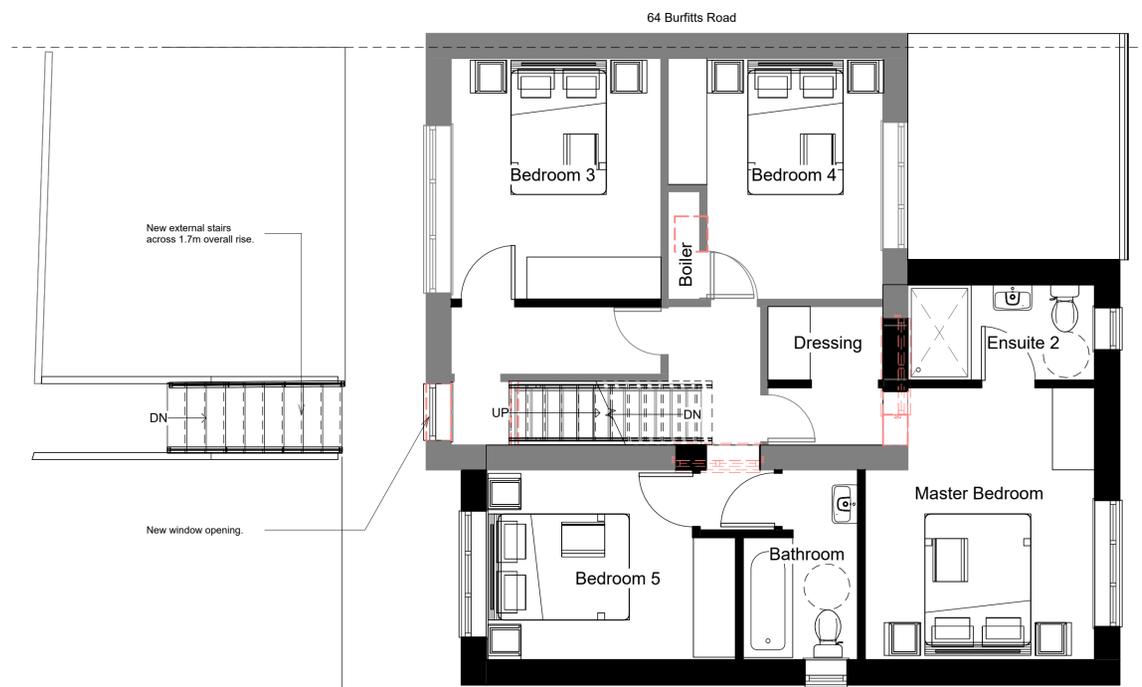

1 Proposed First Floor
 1 : 50

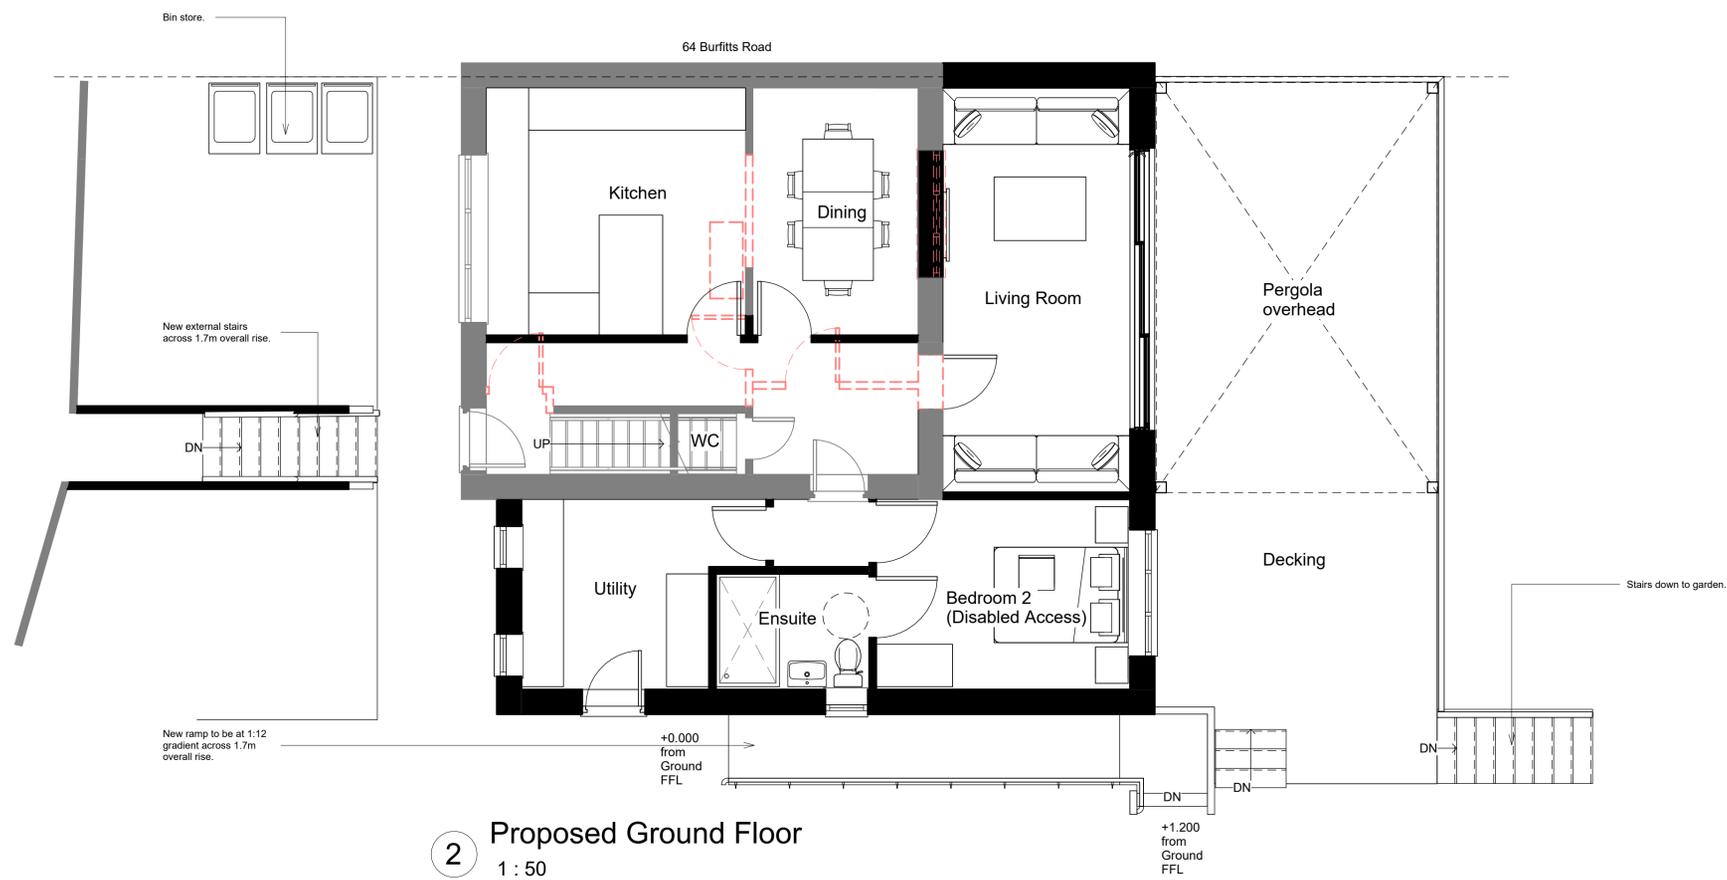

2 Proposed Ground Floor
 1 : 50

rev	description	drawn	auth	date
DO NOT SCALE OFF THIS DRAWING				
acumenarchitects.co.uk 01484 546 000 Headrow House, Old Leeds Road, Huddersfield, Huddersfield HD1 1SG				
Client				
MISS S SHAHID-ALI				
Project				
62 BURFITTS ROAD, HD3 4YL				
Project No	Drawing No	Rev		
2937	(100)03			
Description				
PROPOSED FLOOR PLANS				
Scale	Date Drawn	Drawn By	Authorised By	
1 : 50 @ A1	FEB 25	GH	JC	
Purpose of Issue				
Planning	Building Regs	Tender	Construction	Comment
<input checked="" type="radio"/>	<input type="radio"/>	<input type="radio"/>	<input type="radio"/>	<input type="radio"/>