



Only figured dimensions should be used.
 Scaled dimensions should be checked with the Architect.
 This drawing together with the design, is the property and copyright
 of the Architect and must not be reproduced without written
 permission

 

1 Proposed First Floor
 1 : 50

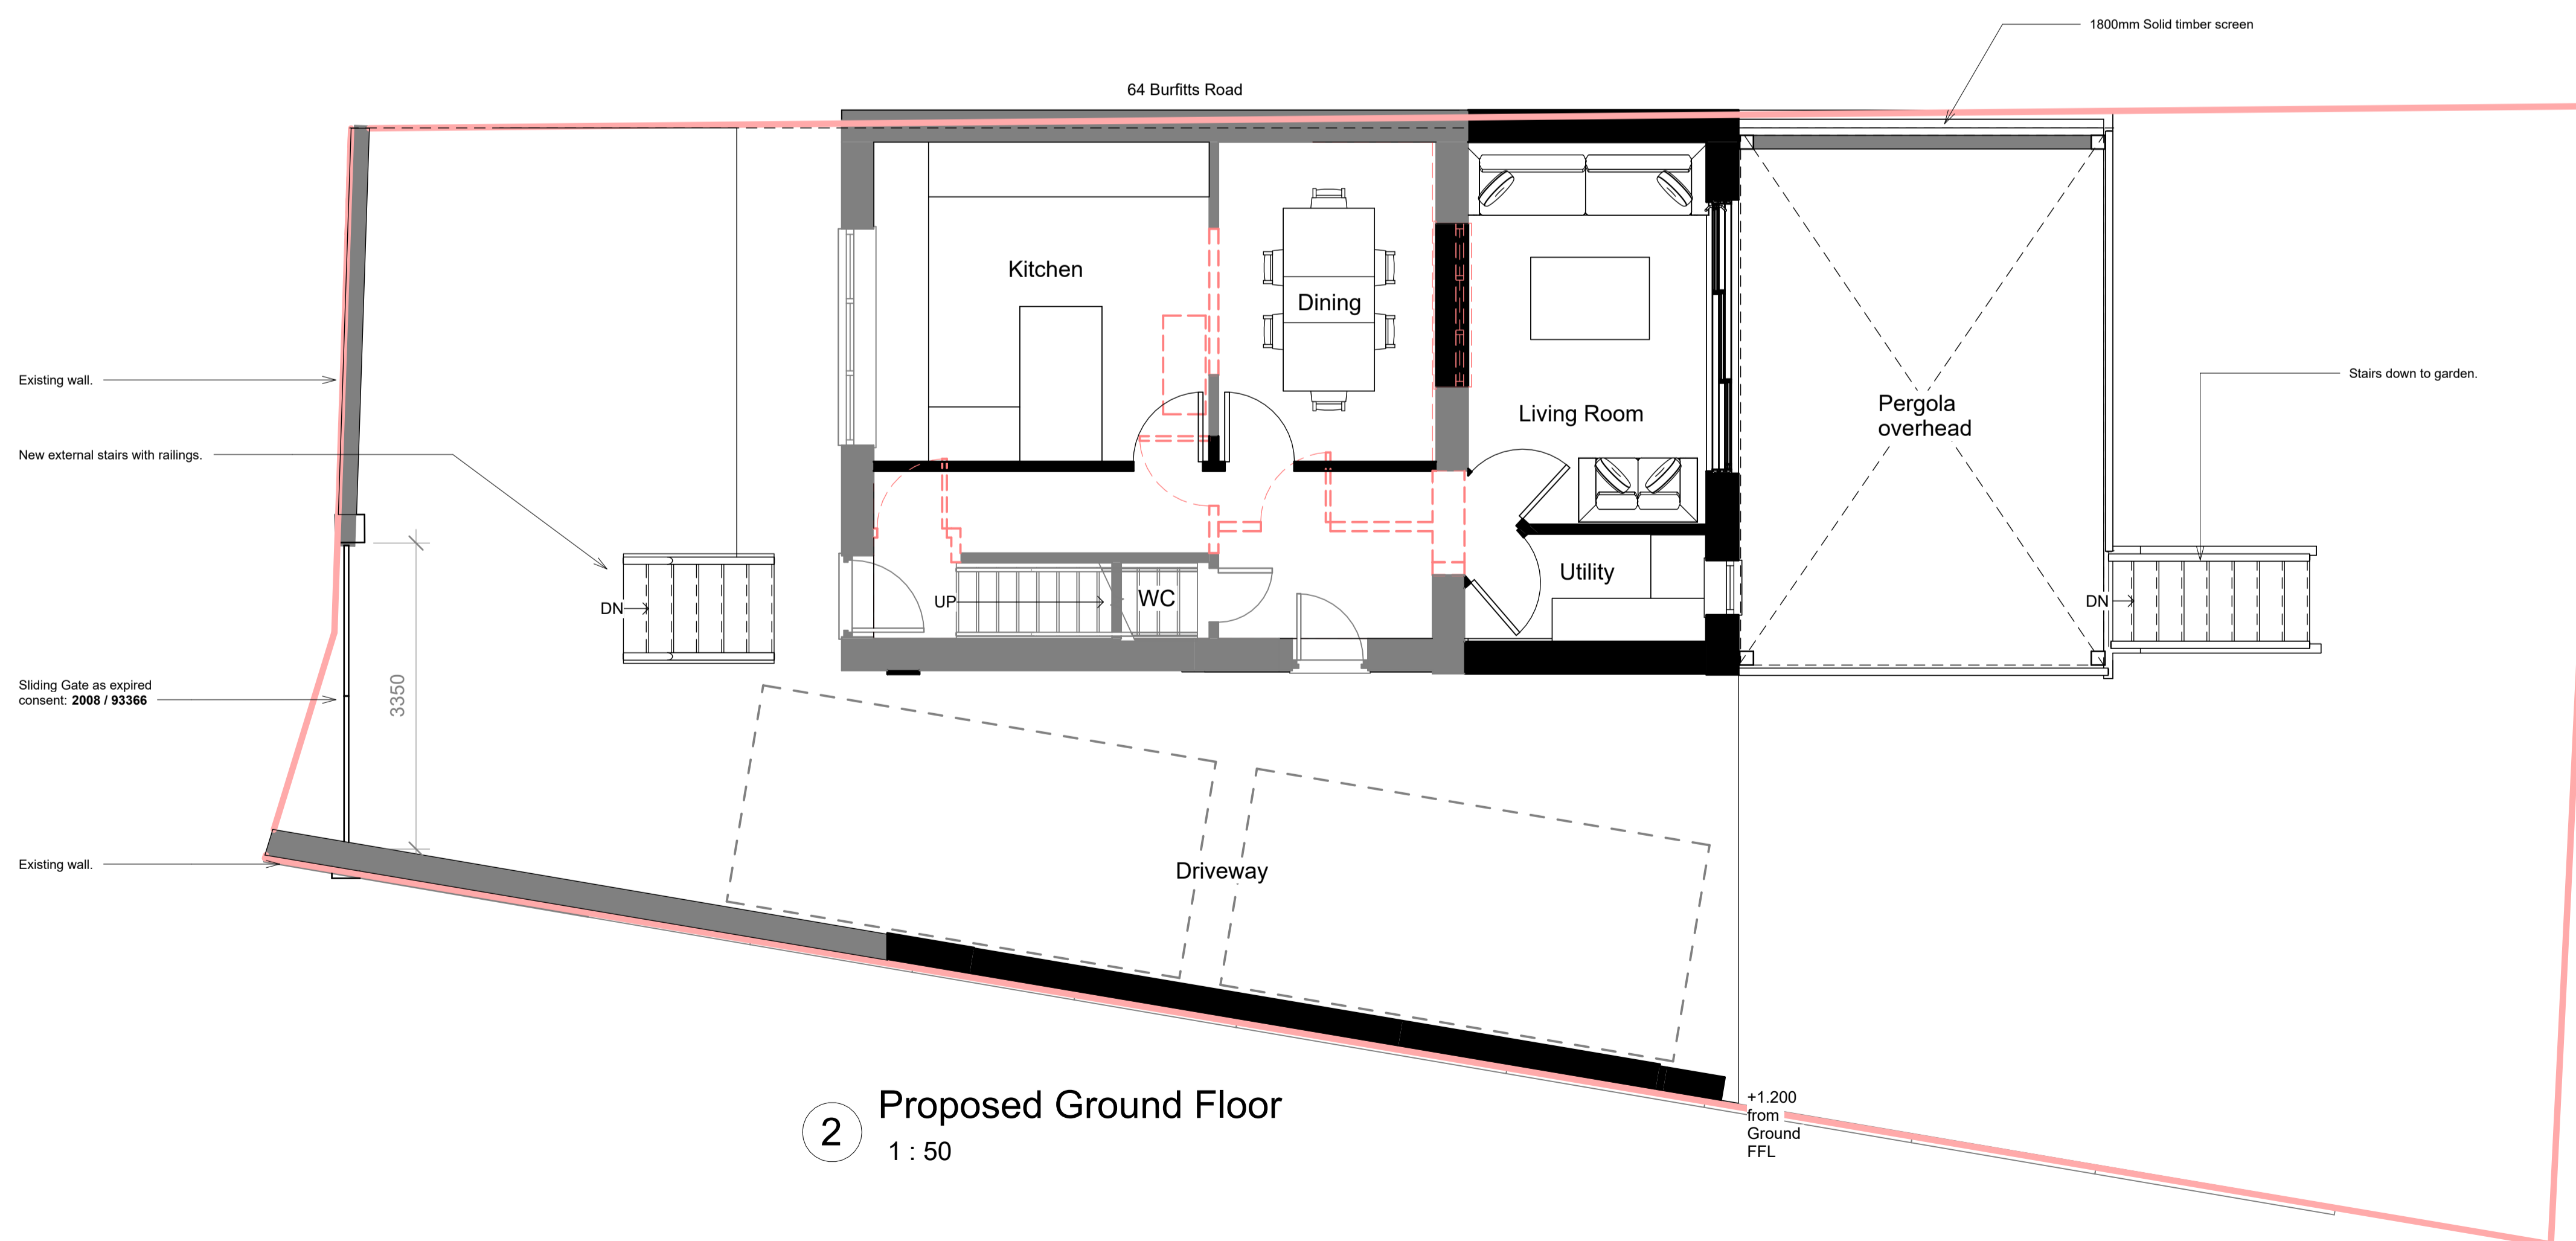

2 Proposed Ground Floor
 1 : 50

B	Revisions as per the clients email	GA	JC	07/04/26
A	Revisions to enable substitutions of plans under current planning application	GA	JC	01/04/26
rev	description	drawn	auth	date

DO NOT SCALE OFF THIS DRAWING

ACUMEN
 Designers & Architects

acumenarchitects.co.uk 01484 546 000
 Headrow House, Old Leeds Road, Huddersfield, Huddersfield HD1 1SG

Client
 MISS S SHAHID-ALI

Project
 62 BURFITTS ROAD, HD3 4YL

Project No
 2937

Drawing No
 (100)04

Rev
 B

Description
 PROPOSED FLOOR PLANS

Scale
 1 : 50 @ A1

Date Drawn
 FEB 25

Drawn By
 GH

Authorised By
 JC

Purpose of Issue
 Planning Building Regs Tender Construction Comment Info