




EXISTING GROUND FLOOR PLAN
Scale 1:100@A1

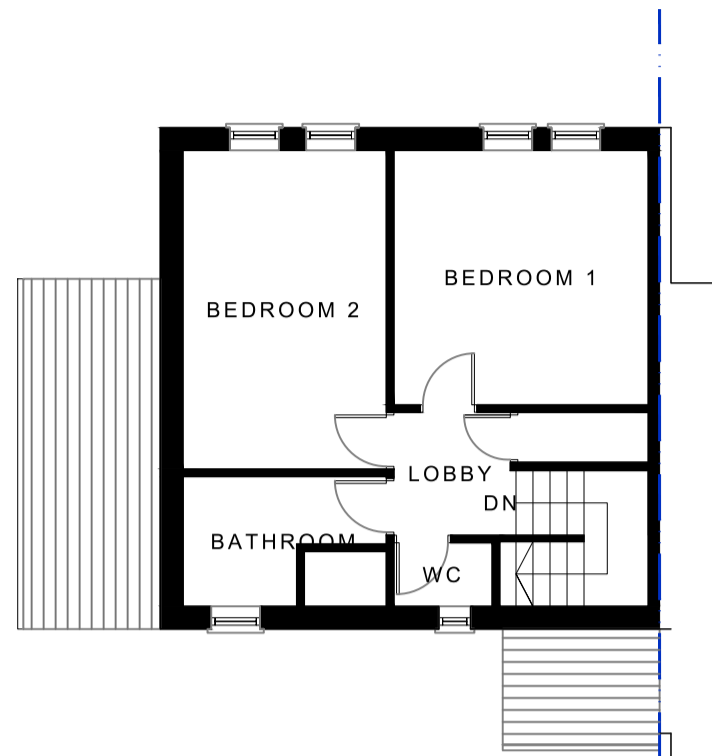

EXISTING FIRST FLOOR PLAN
Scale 1:100@A1

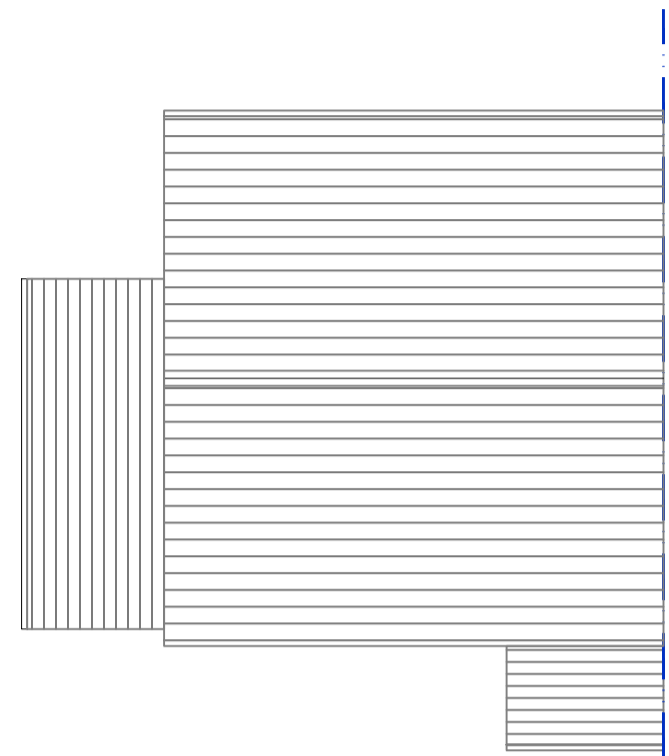


EXISTING ROOF PLAN
Scale 1:100@A1

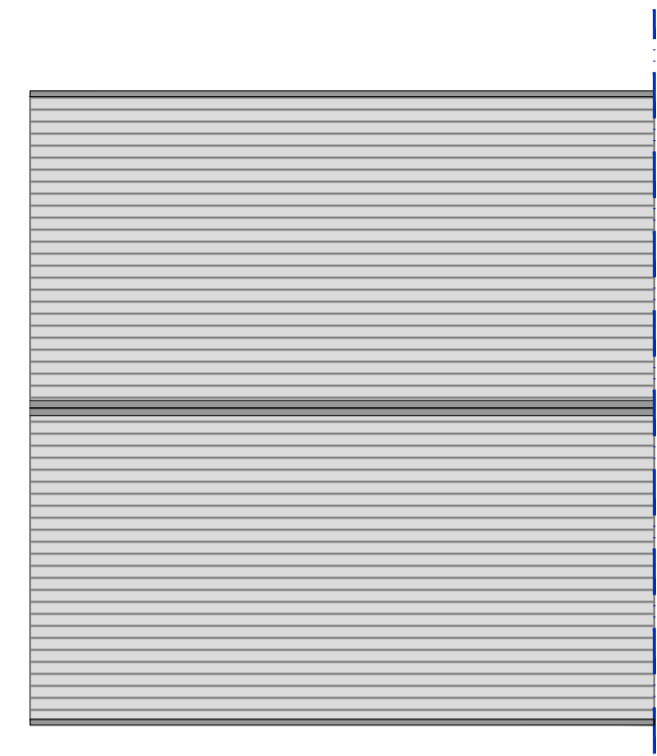


PROPOSED ROOF PLAN
Scale 1:100@A1




EXISTING FRONT ELEVATION
Scale 1:100@A1

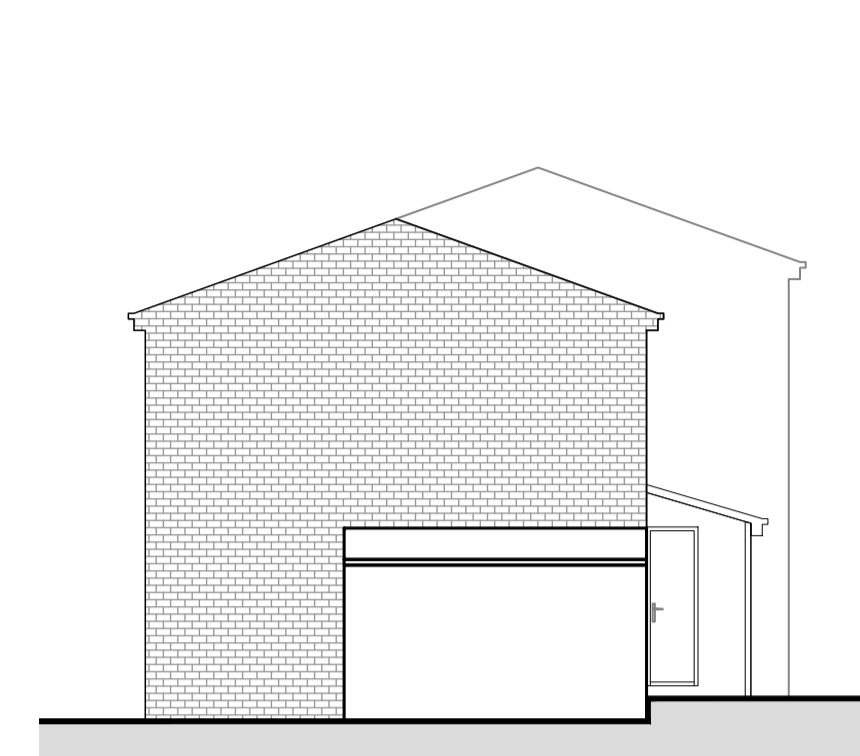


EXISTING SIDE ELEVATION
Scale 1:100@A1

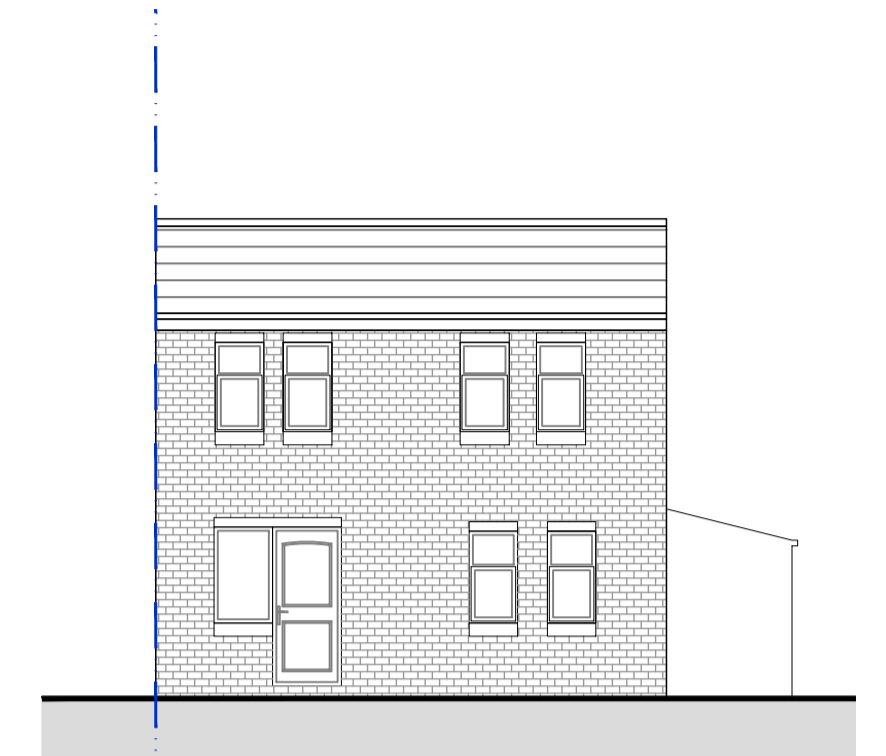


EXISTING REAR ELEVATION
Scale 1:100@A1

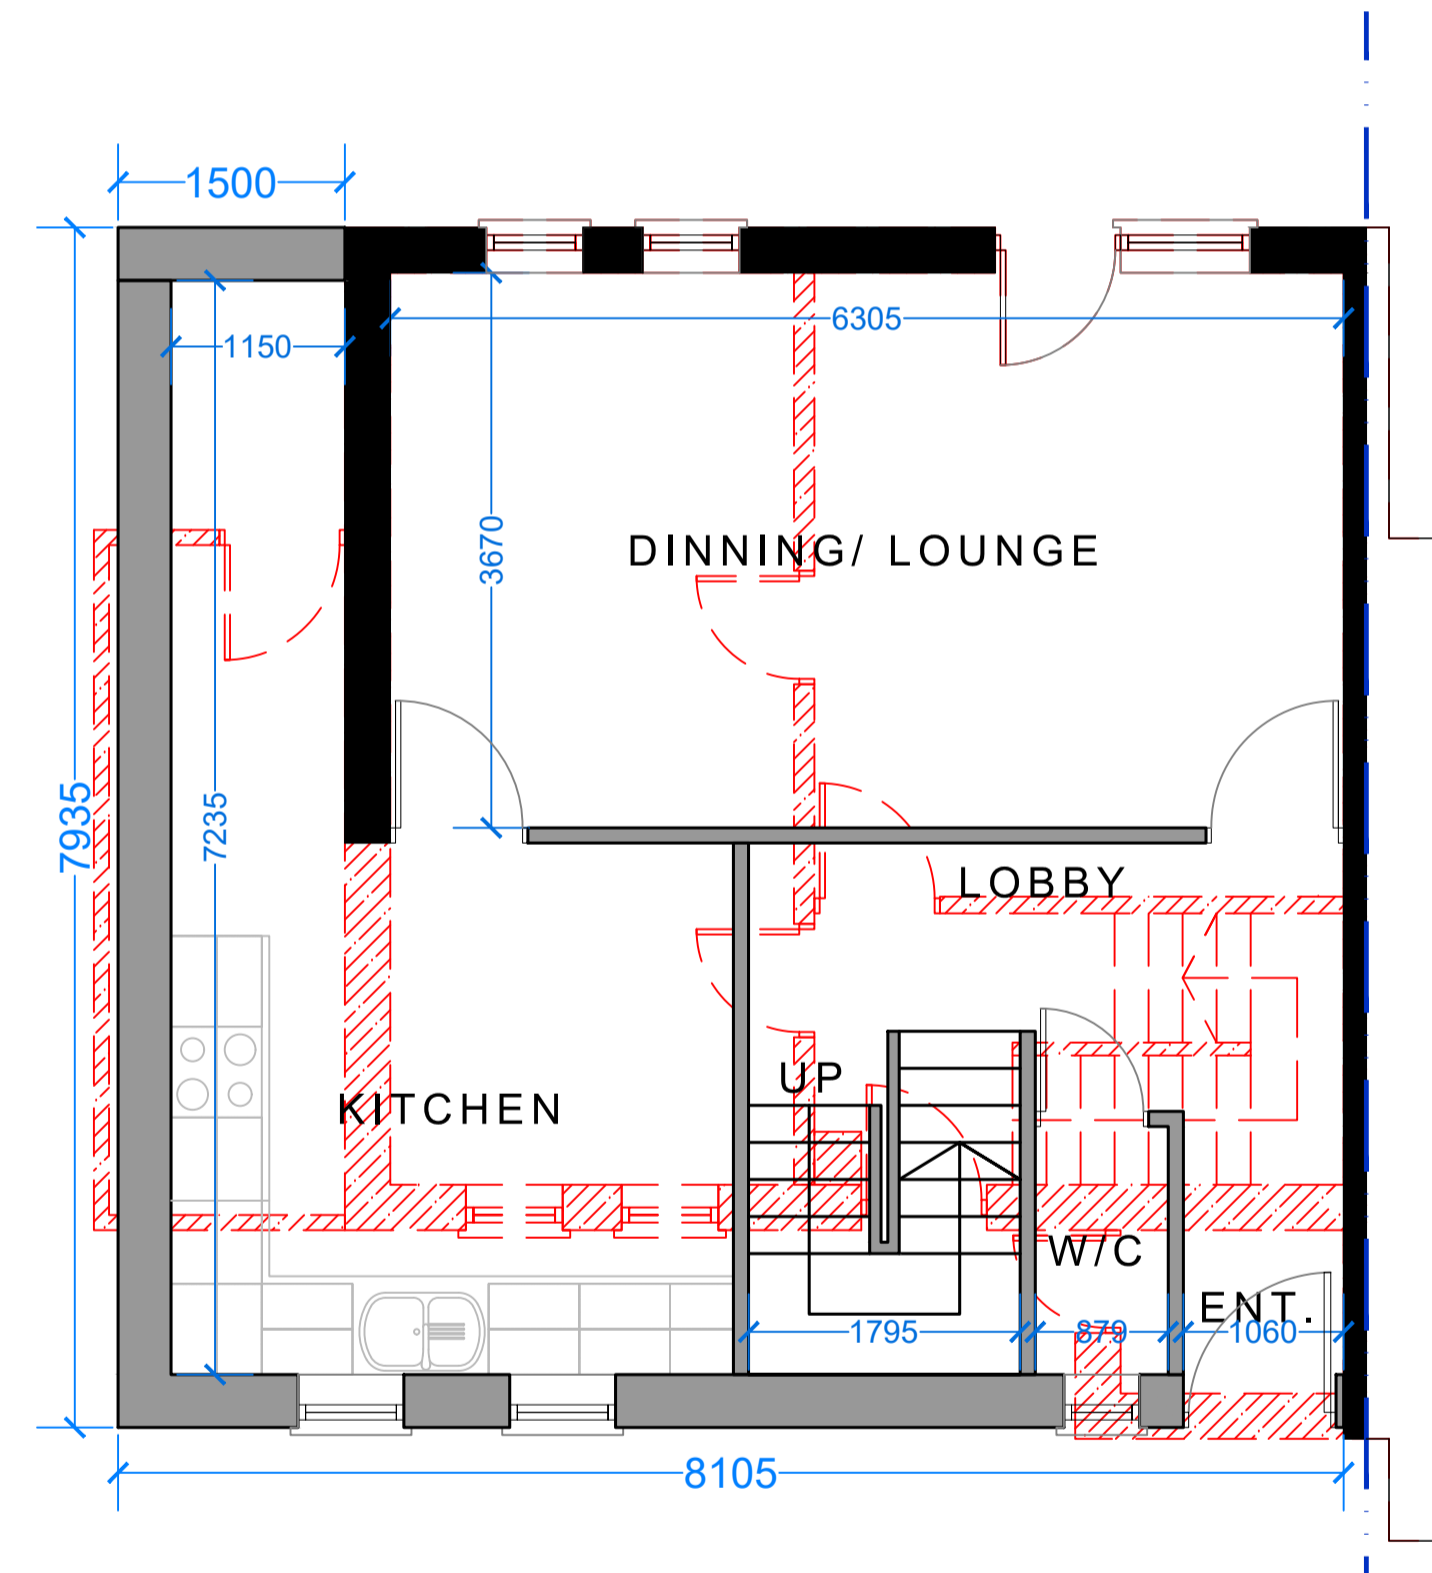


PROPOSED GROUND FLOOR PLAN
Scale 1:50@A1

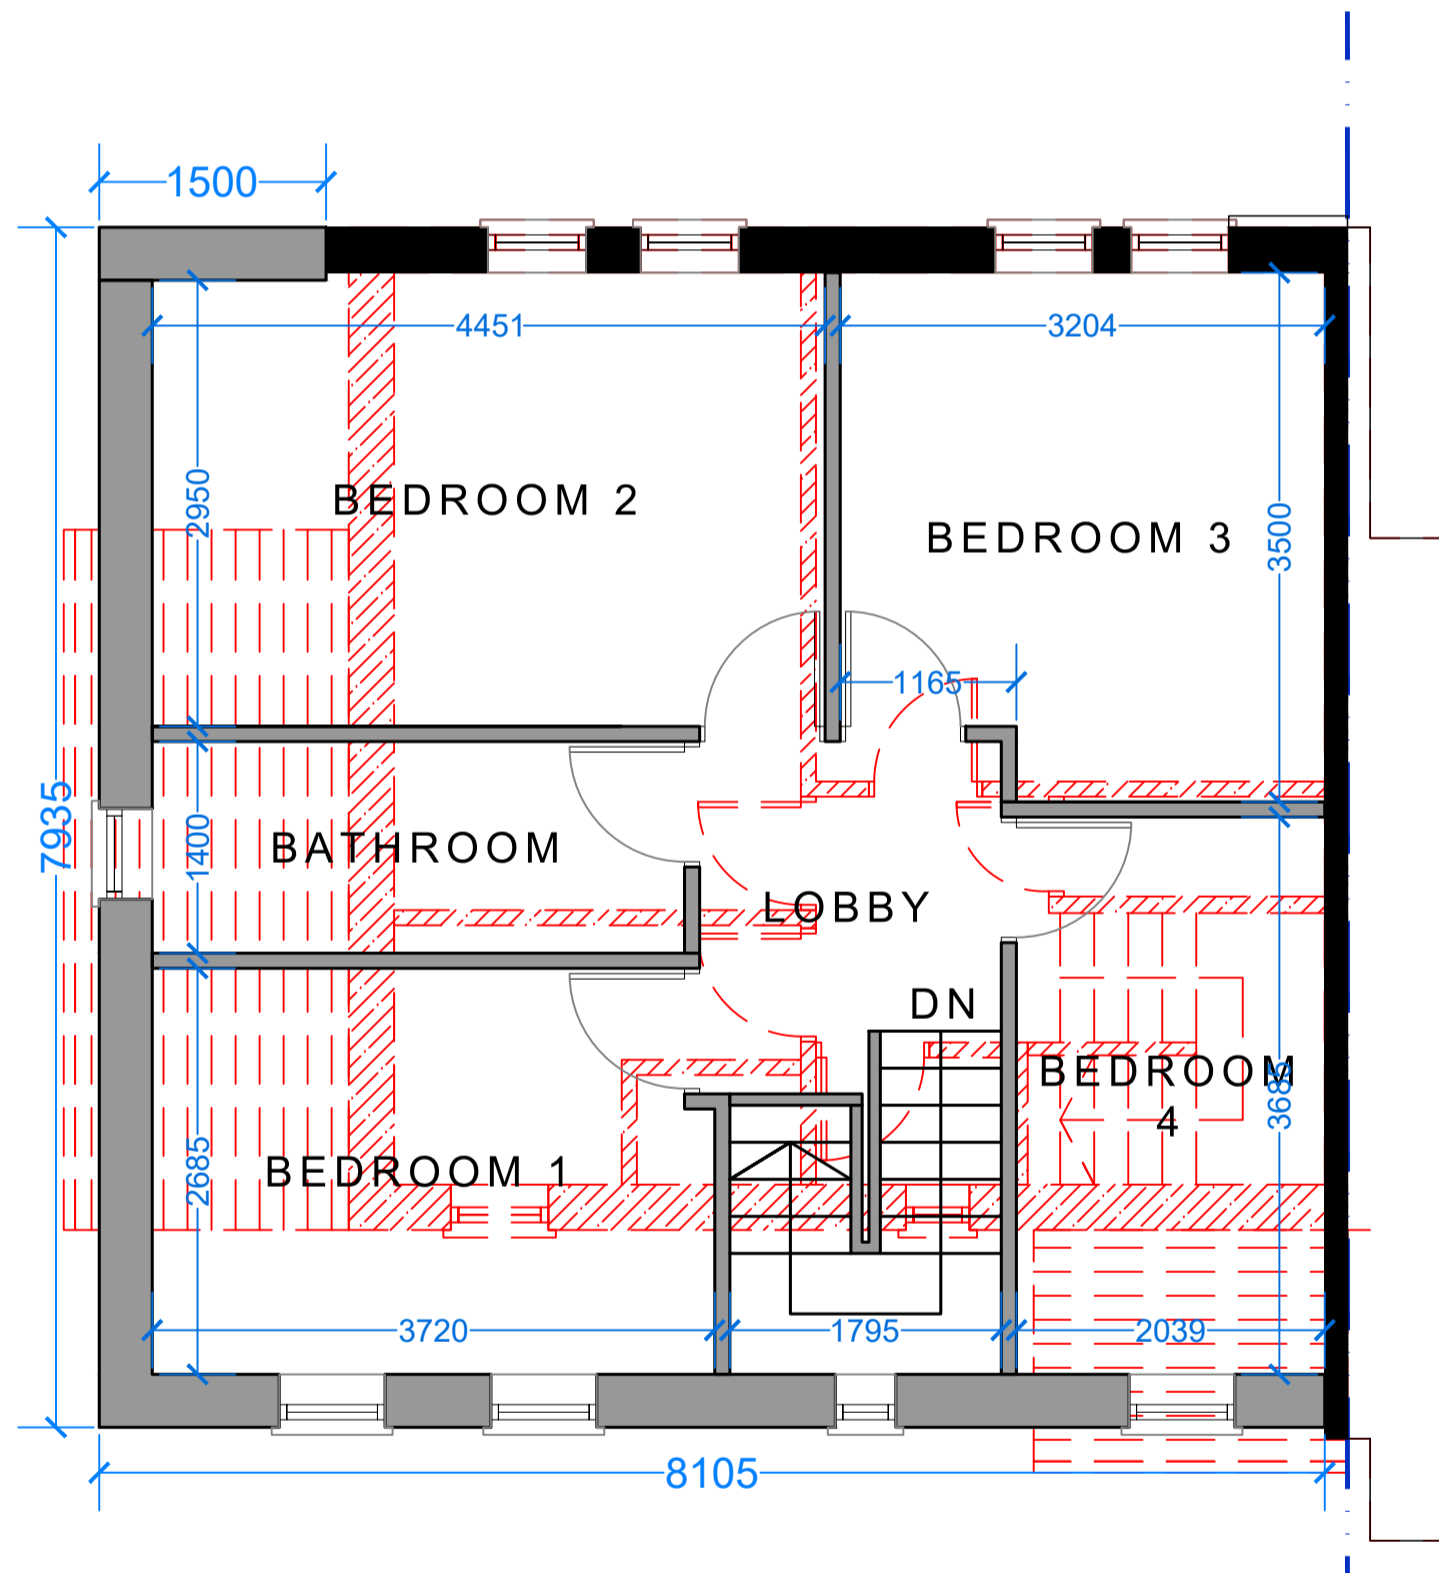


PROPOSED FIRST FLOOR PLAN
Scale 1:50@A1

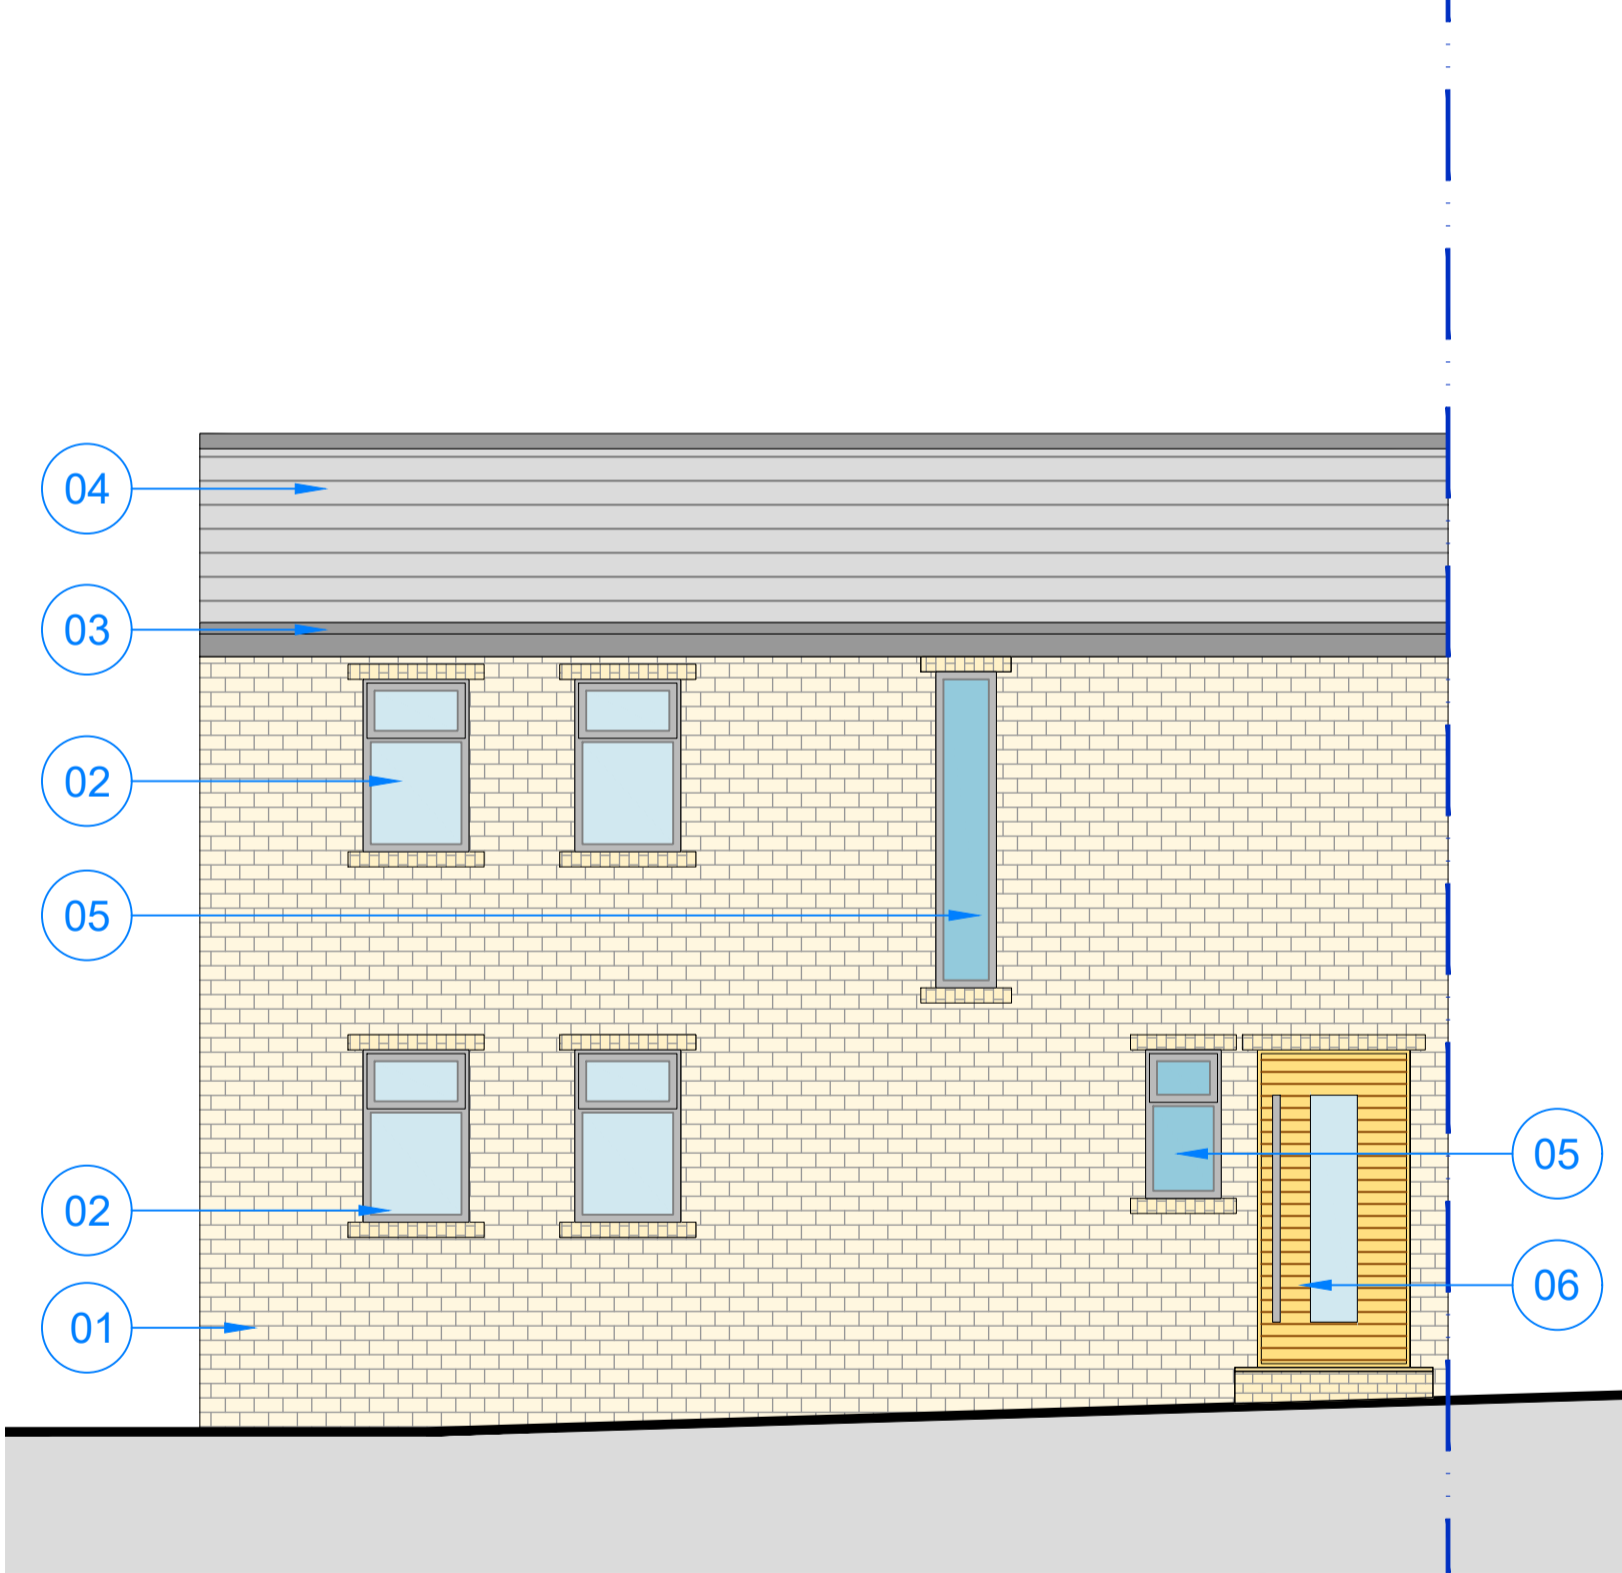

PROPOSED FRONT ELEVATION
Scale 1:50@A1

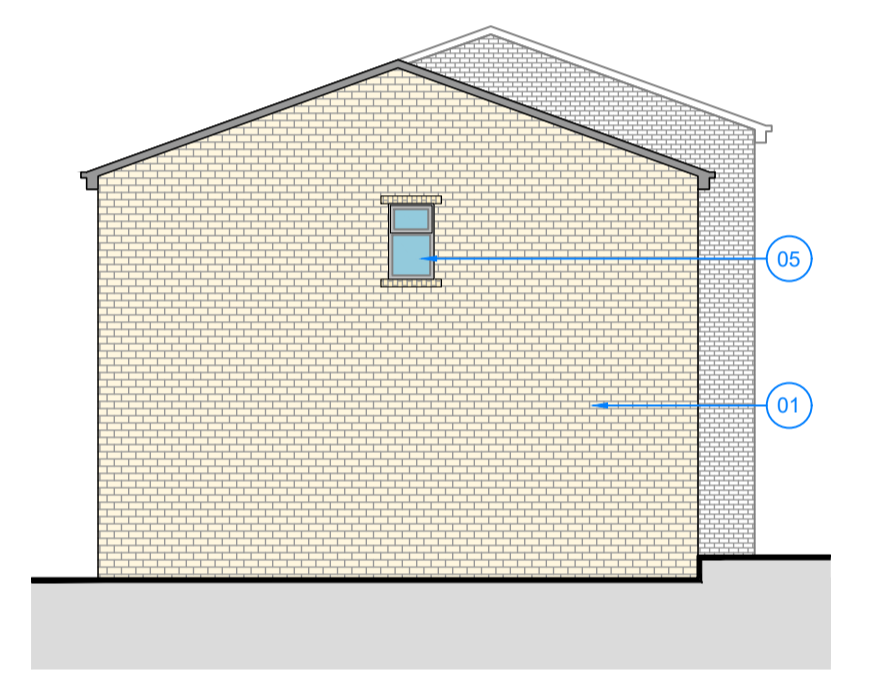

PROPOSED SIDE ELEVATION
Scale 1:100@A1

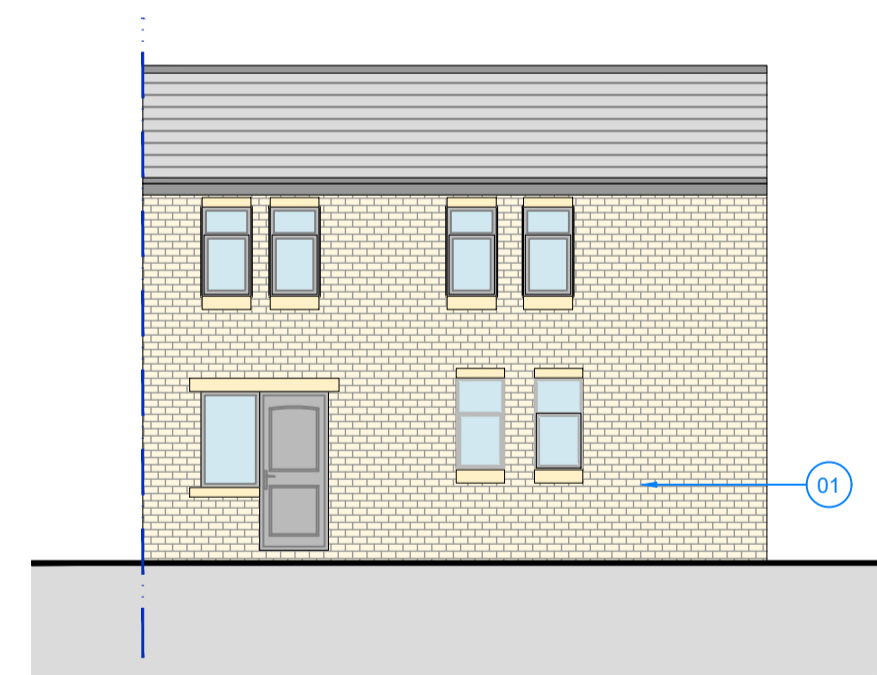

PROPOSED REAR ELEVATION
Scale 1:100@A1

- KEY**
1. Proposed Stone Brick to Match Existing
 2. Proposed uPVC Window to Match Existing
 3. Fascia and Soffit to Match Existing
 4. Proposed roof to Match Existing
 5. Proposed Obscure uPVC Glass to Match Existing
 6. Proposed Entrance Door

NOTE: Do not scale drawing. Work to figured dimensions. This drawing has been prepared for planning purposes only and is to be read in conjunction with all other relevant specialist drawings, details and specifications. All works are to be carried out in accordance with the latest edition of the Building Regulations and any amendments, together with all relevant British Standards and codes of practice. All dimensions unless stated otherwise are in millimetres. All dimensions and levels are to be checked by the contractor on site prior to order, fabrication or commencement of work on site. Contractor to check and satisfy himself of the positions of all existing statutory authorities mains services on and around site. All materials and proprietary items are to be fixed / installed applied in strict accordance with the respective manufacturers recommendations. At all stages of work, the contractor will be responsible for and must ensure the overall stability of all buildings, structures and excavations etc. is maintained. During the construction works all existing live drainage is to be adequately protected and normal flows maintained.

Issue Purpose : Householder Planning Application

Client	N/A	Drawn	NS
Project	Proposed Double Storey Side and Front Extension	Date	23-04-2025
		Scale	1:50, 100, @ A1
Address	15 Dickinson Gardens, Dewsbury, WF13 2TT	Stage Identification	
		Design - D	Sketch Scheme - SK
Title	Existing and Proposed Plans and Elevations	Planning - P	Construction - C

Rev - : DD-MM-YYYY : Initial - Issue.
Drawing Number **25-005 - P - 02**

NSArchitectural Design Ltd 205 Leeds road, Huddersfield, HD1 6NJ 07914258016 nsarchitecturaldesign@gmail.com

