


- NOTES:**
1. ALL DIMENSIONS ARE IN MILLIMETRES, UNLESS STATED OTHERWISE.
 2. DO NOT SCALE FROM THIS DRAWING.
 3. ALL DIMENSIONS TO BE VERIFIED ON SITE BEFORE CONSTRUCTION COMMENCES.
 4. OPPOSING OPTIONAL WINDOWS CANNOT BE APPLIED WHERE THE DISTANCE BETWEEN OPTIONAL SIDE WINDOWS IS 1000mm OR LESS EXISTING SERVICE RUNS TO BE VERIFIED BY SITE INSPECTION.
 5. THIS DRAWING IS FOR INFORMATION ONLY AND ALL INDIVIDUAL PACKAGE DRAWINGS SHOULD BE REVIEWED IN TANDEM WITH THIS DRAWING FOR LEVELS, RETAINING WALLS ETC.
 6. REFER TO ALL ENGINEERING DRAWINGS FOR LEVELS, RETAINING WALLS ETC.
 7. CONTACT THE TECHNICAL TEAM FOR ANY QUERIES OR DISCREPANCIES.

EV LAYOUT LEGEND:

-  Electric vehicle charging point on facade of dwelling
-  Electric vehicle charging point pillar

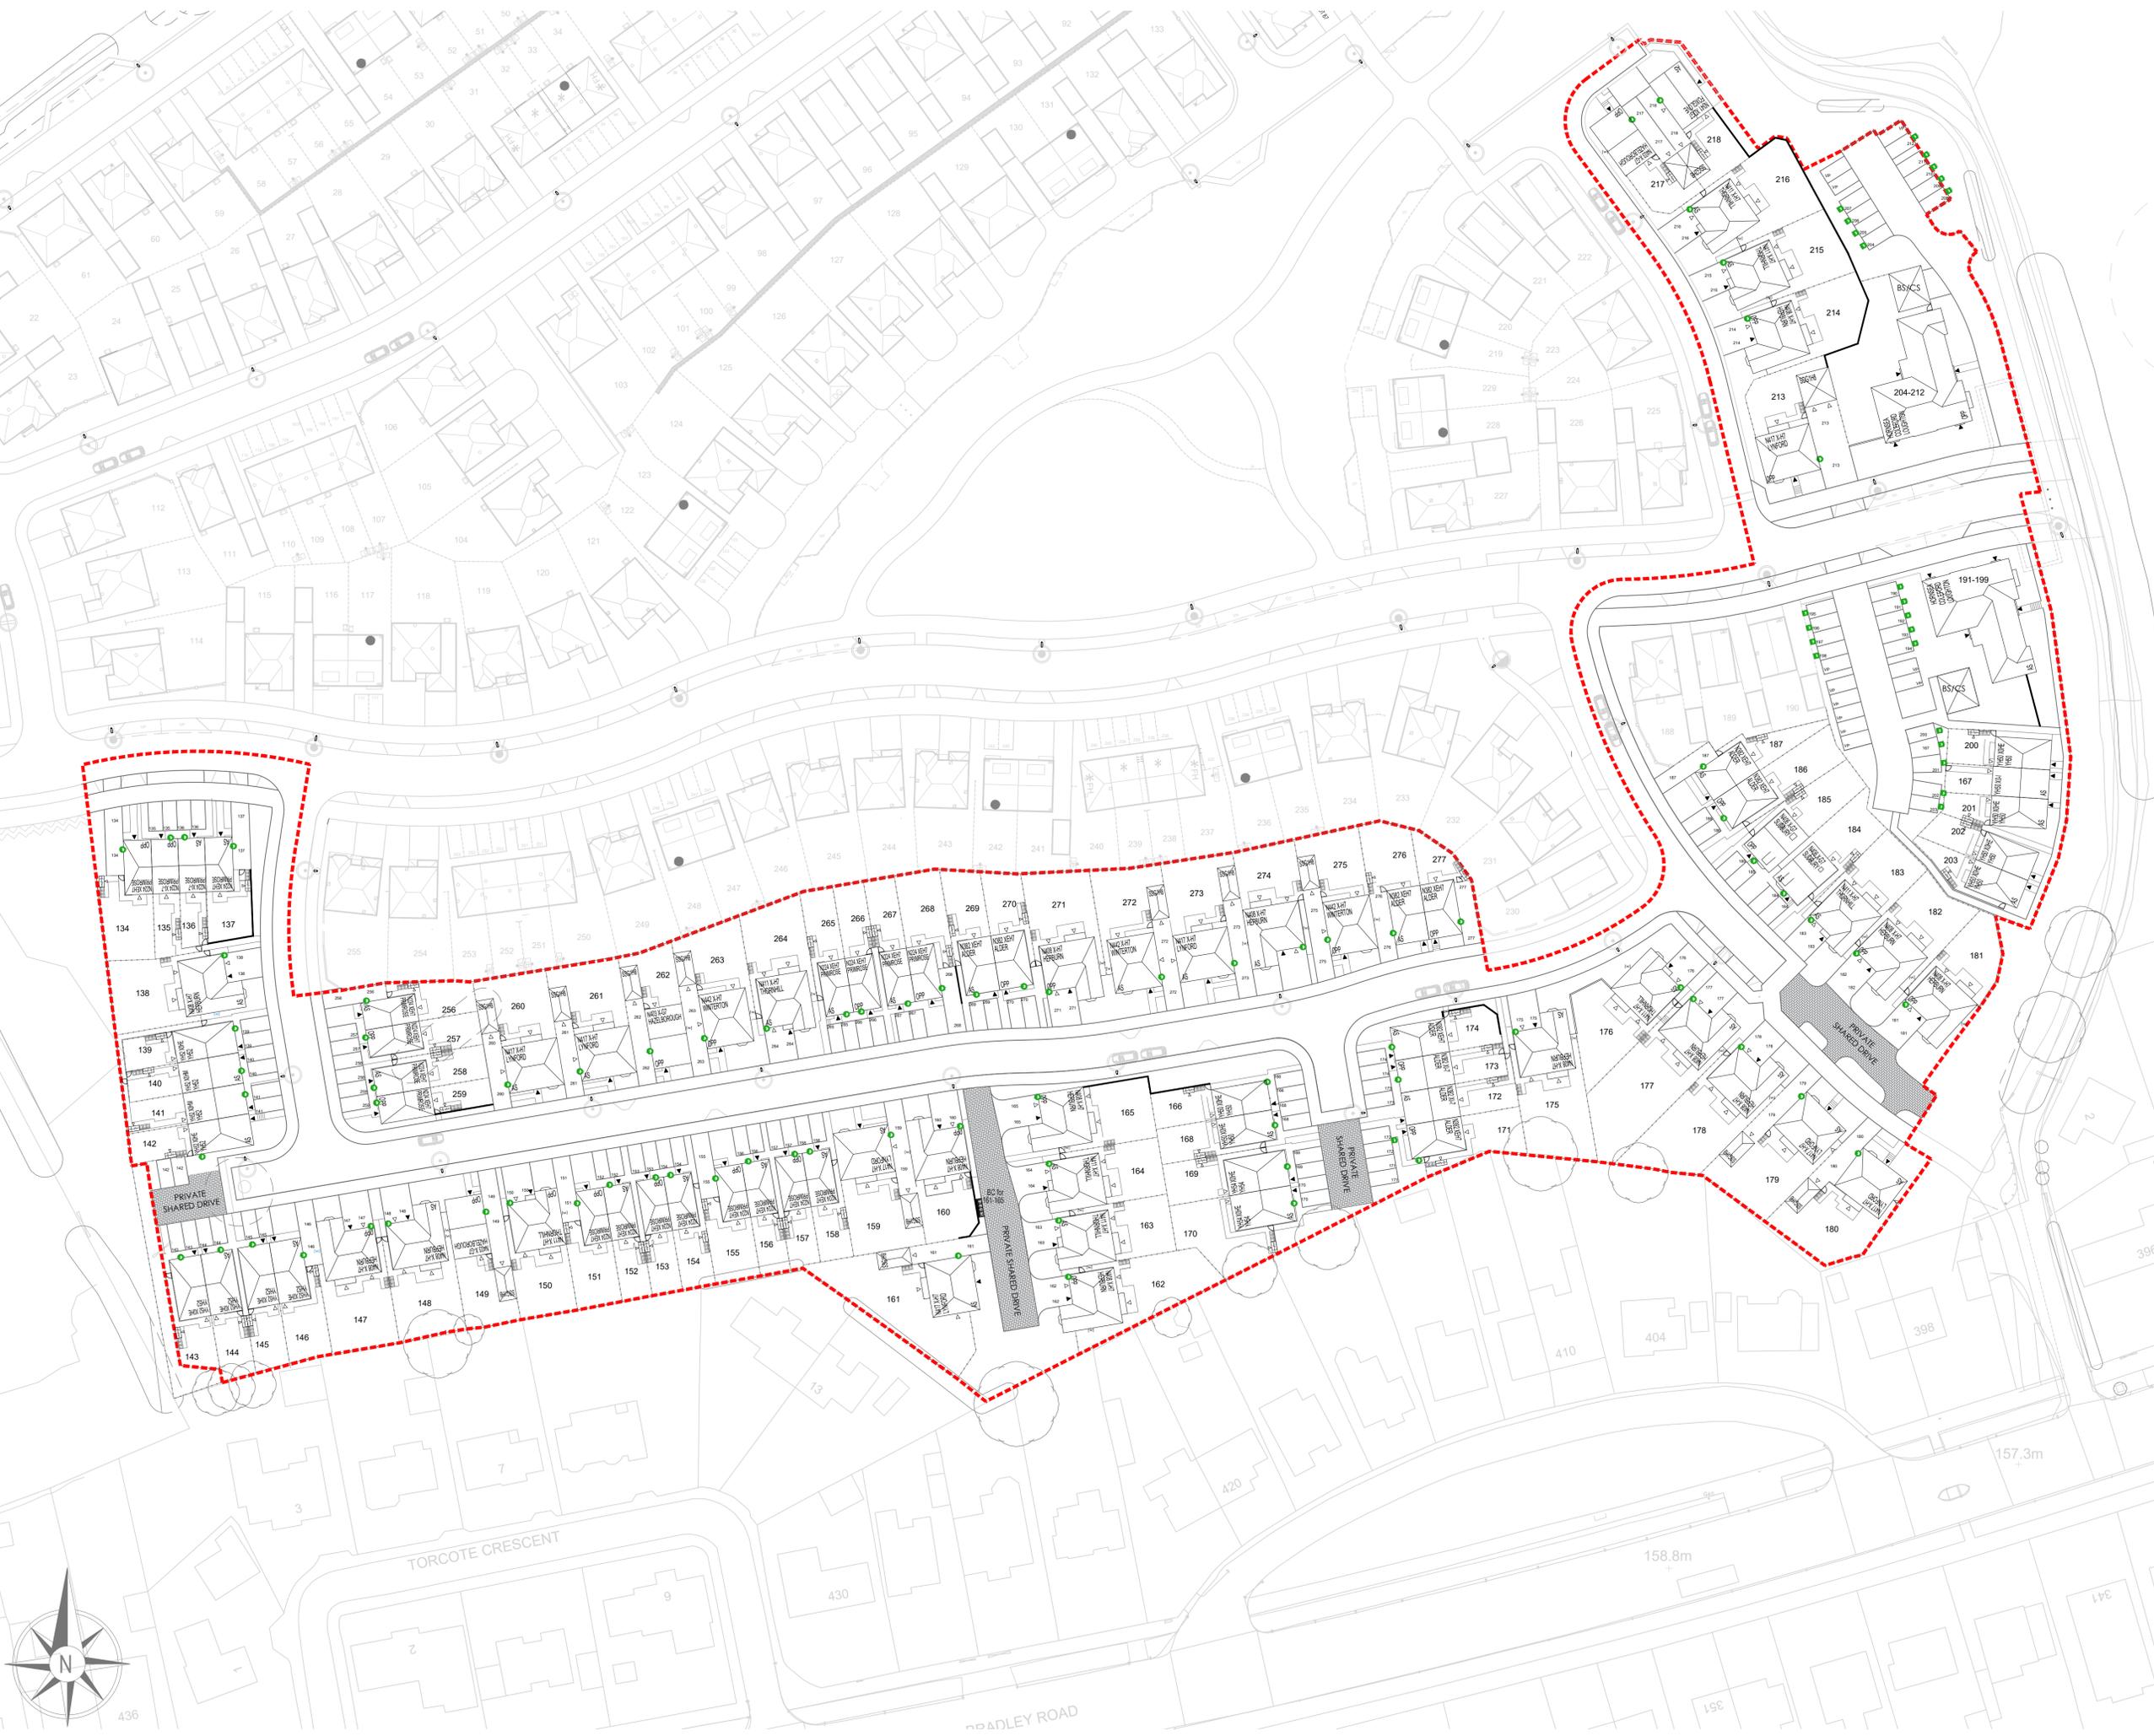

01	First Issue for Information	28/01/2026
Rev	Description	Date



For Information

Project
Bradley Villa
Bradford Road, Huddersfield
HD2 2RG

Title
BDW Site Planning EV Charger Layout Plan

Drawn: H
Scale: 1:500
Checked: JP
Date: 07/25