


4 High Lea Marsden - Site Plan

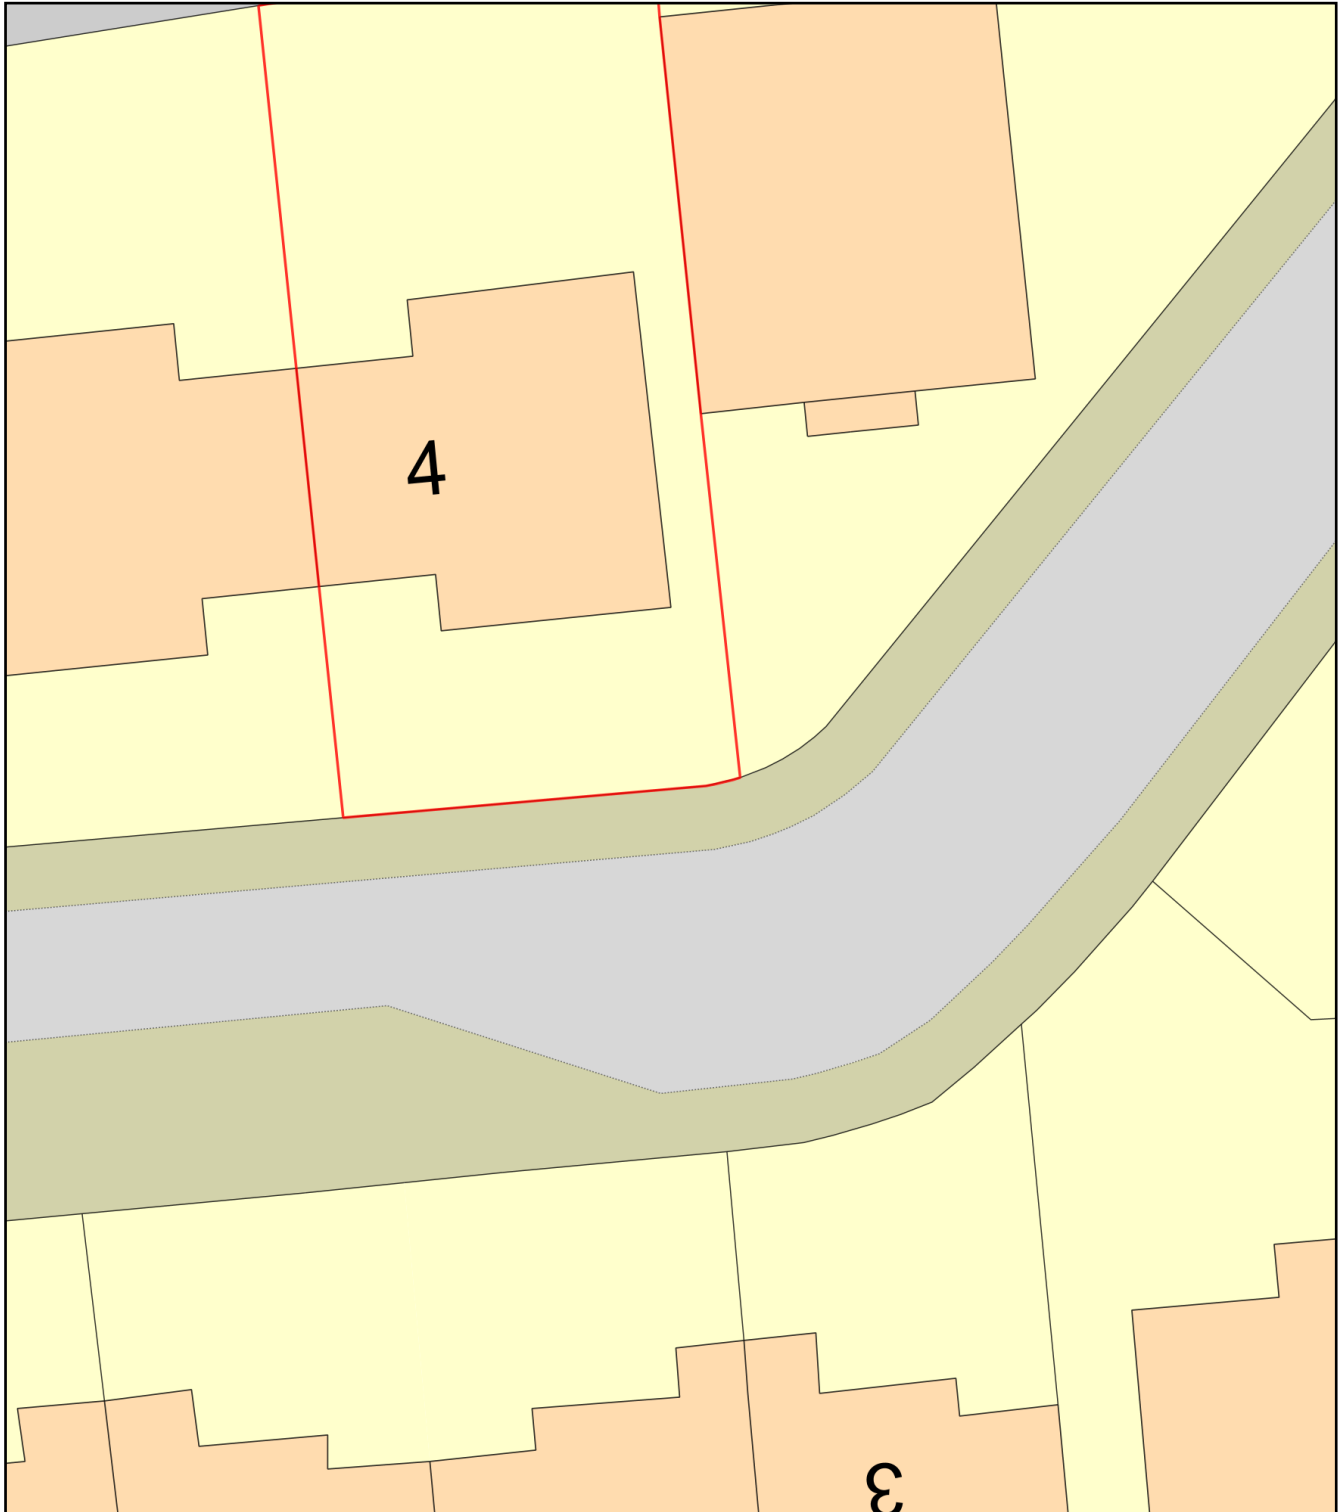

0 10
Metres



Plan Produced for: Alexander Whetham

Date Produced: 27 Apr 2025

Plan Reference Number: TQRQM25117231812131

Scale: 1:200 @ A4