
 
 


Notes:


All dimensions and levels are to be checked on site.

This drawing shall not be scaled to ascertain any dimensions; work to figured dimensions only.


Title overlay drawings and ownership boundaries are produced using all reasonable endeavours. The Author cannot be responsible for the accuracy or scale discrepancy of base plans supplied to them.

 


Existing Roof GA

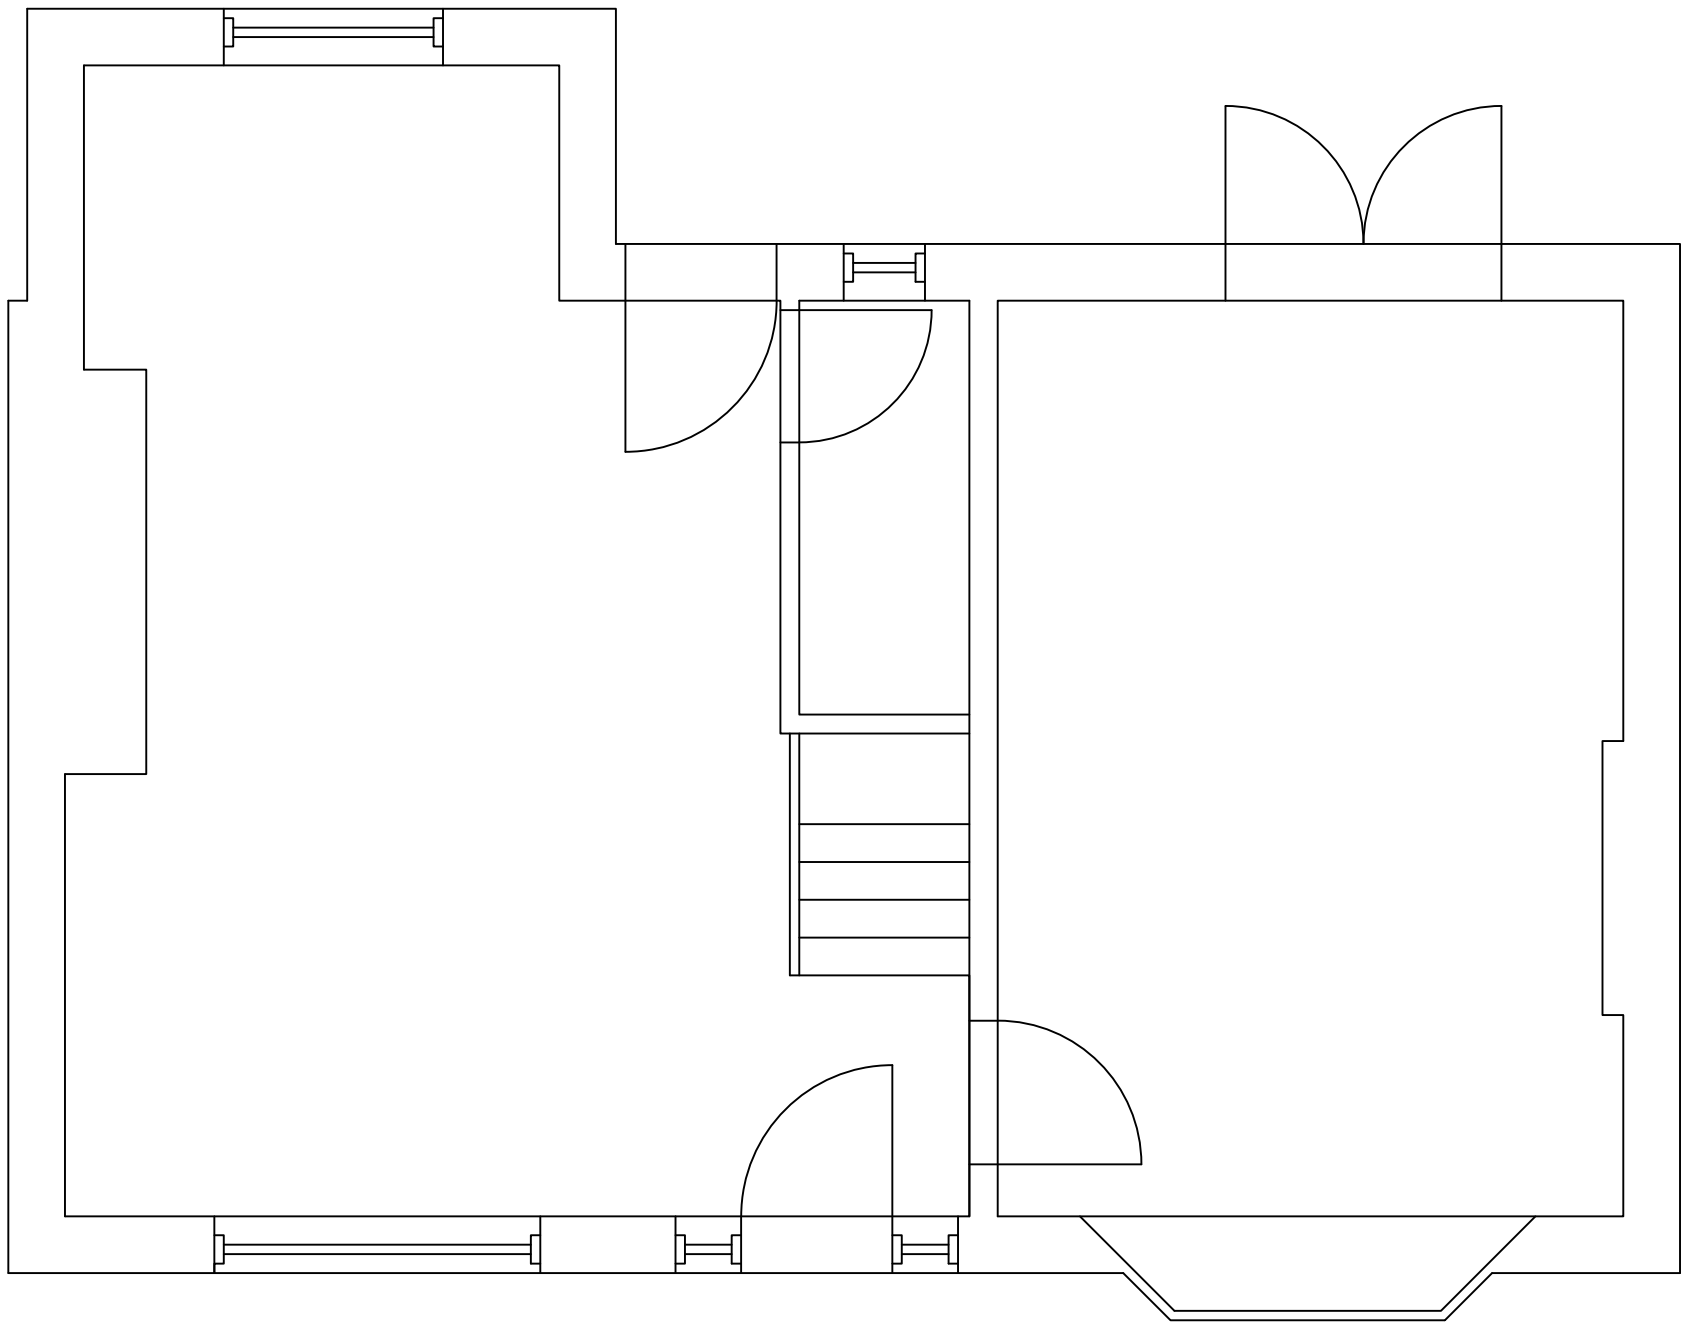

Existing Ground Floor GA

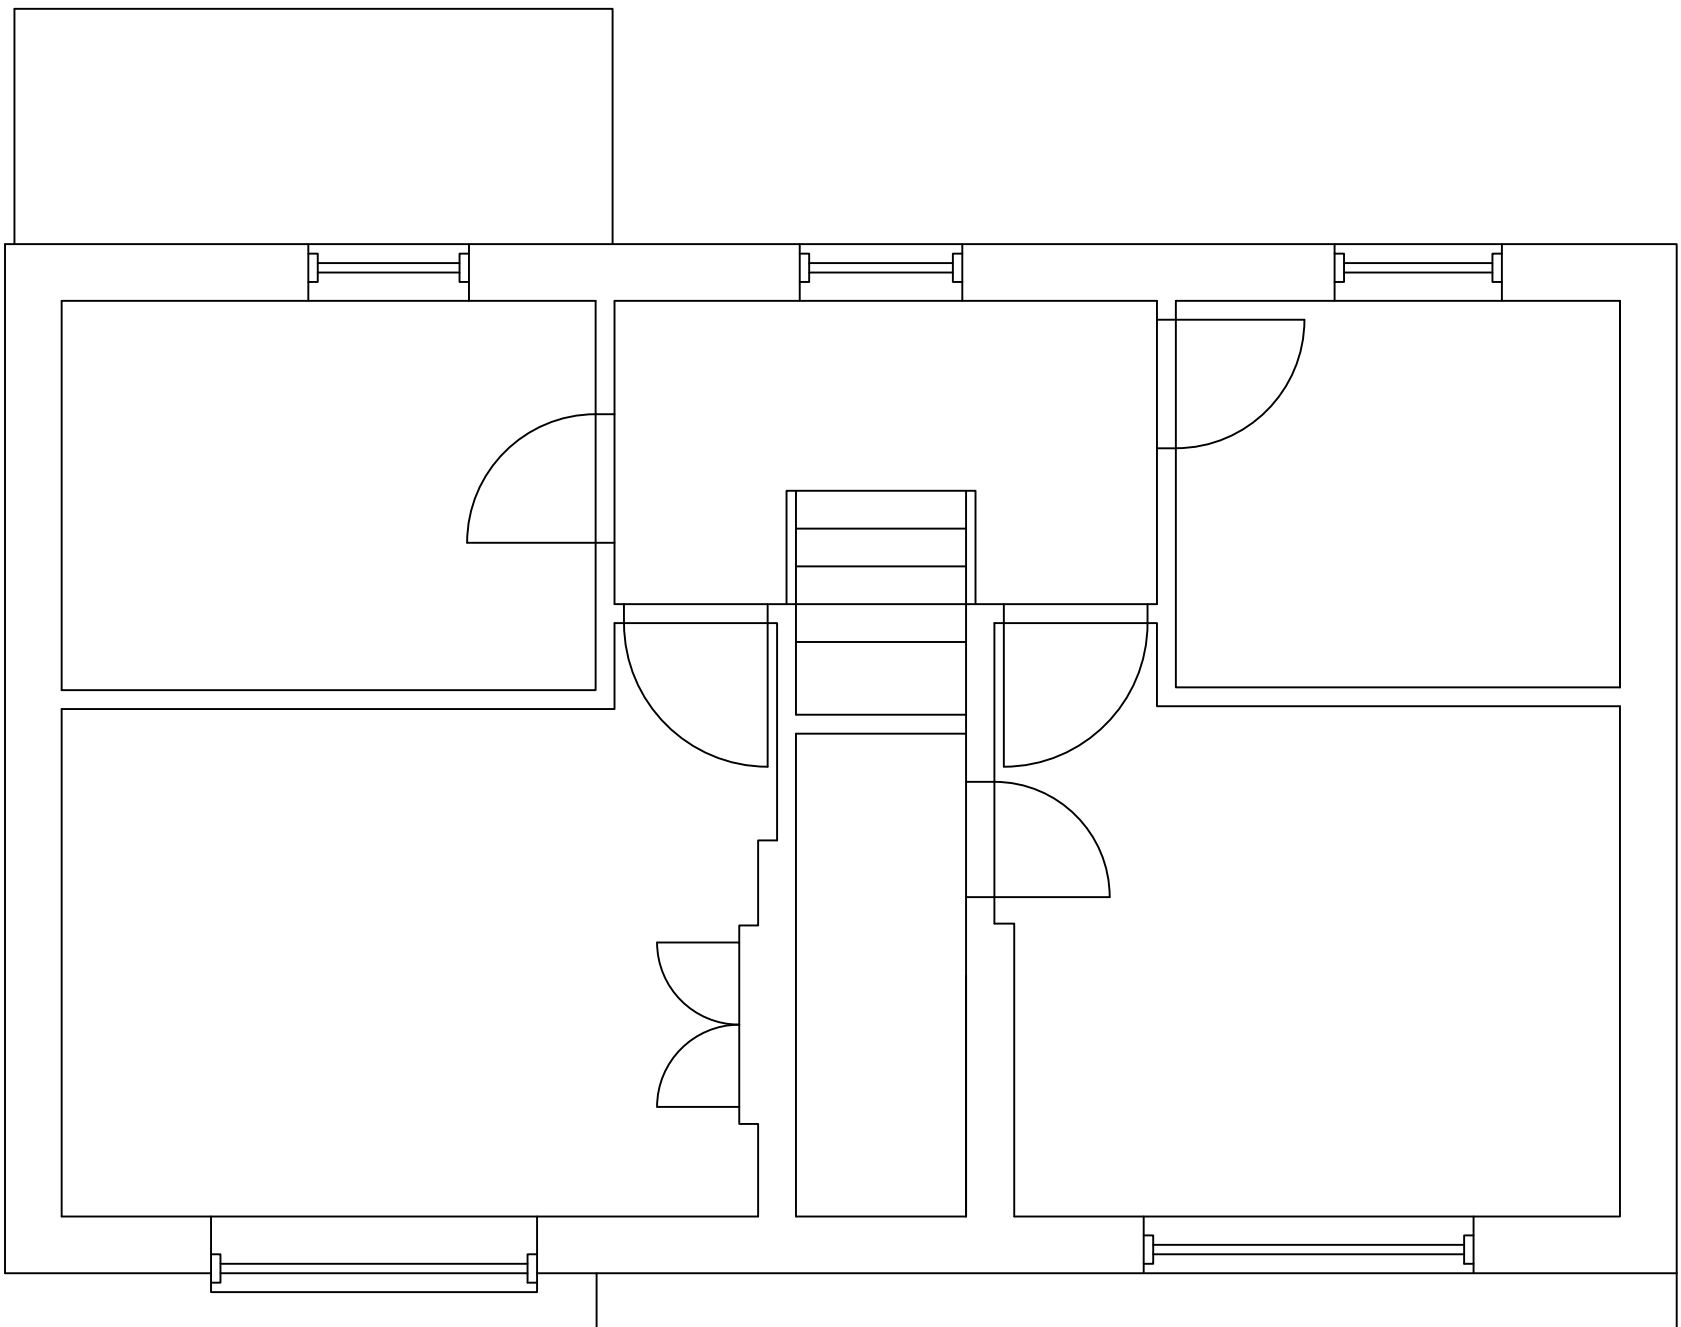

Existing First Floor GA

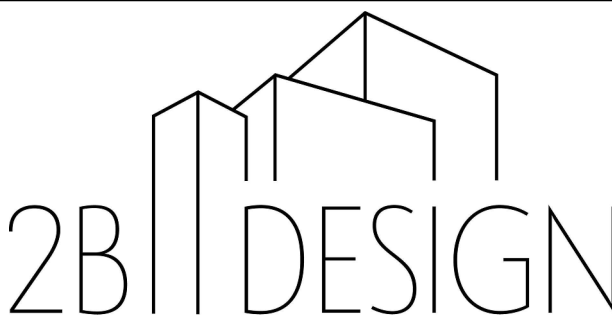P1	15.02.21	BB	BB	PRELIMINARY ISSUE
No	DATE	DRAWN	REV'D ENG.	AMENDMENT
STATUS		PURPOSE OF ISSUE		
S2		FOR INFORMATION		
COPYRIGHT: The concepts and the information contained in this document are the copyright of 2B Design Ltd. Use or copying of the document in whole or in part without written permission of 2B Design Ltd. constitutes and infringement of copyright.				
				
CLIENT PRIVATE				
PROJECT 12 OXFORD CLOSE				
DRAFTER BB			ENGINEER BB	
TITLE EXISTING FLOOR PLANS				
SCALE	SHEET	DRAWING No		REV
1:40	A1	107 - PL 01		P1