



Proposed Front Elevation (1:100)

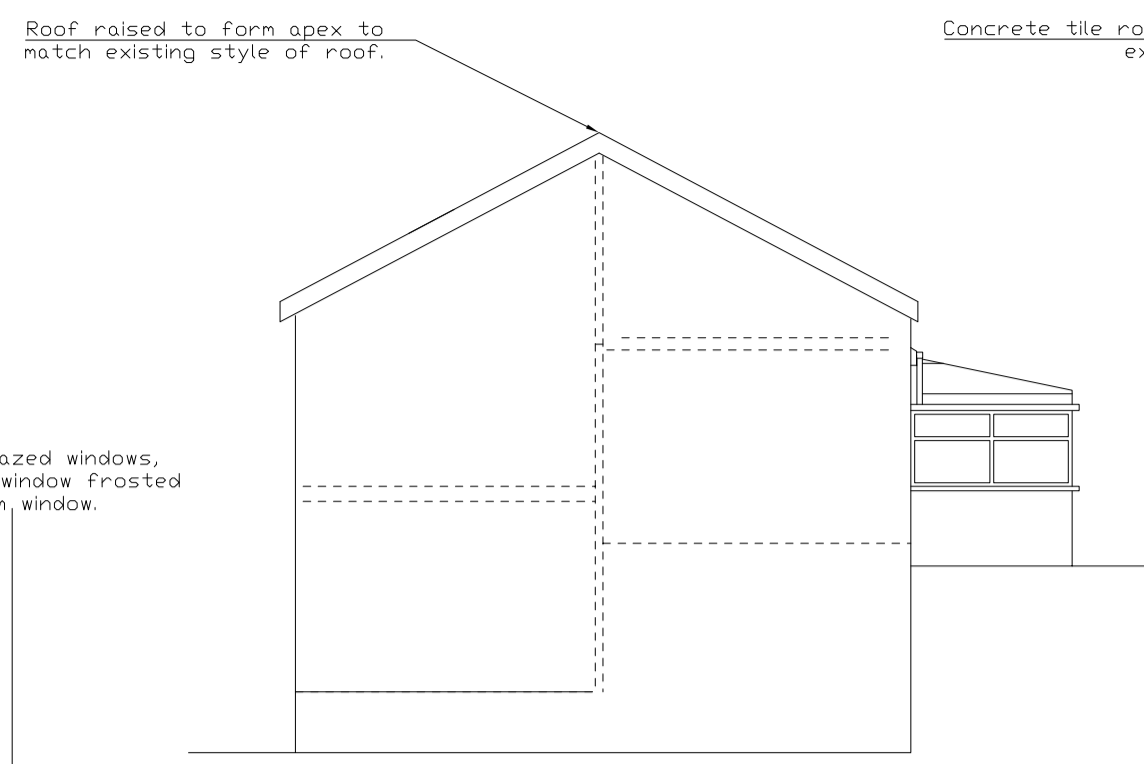


Proposed Side Elevation (1:100)

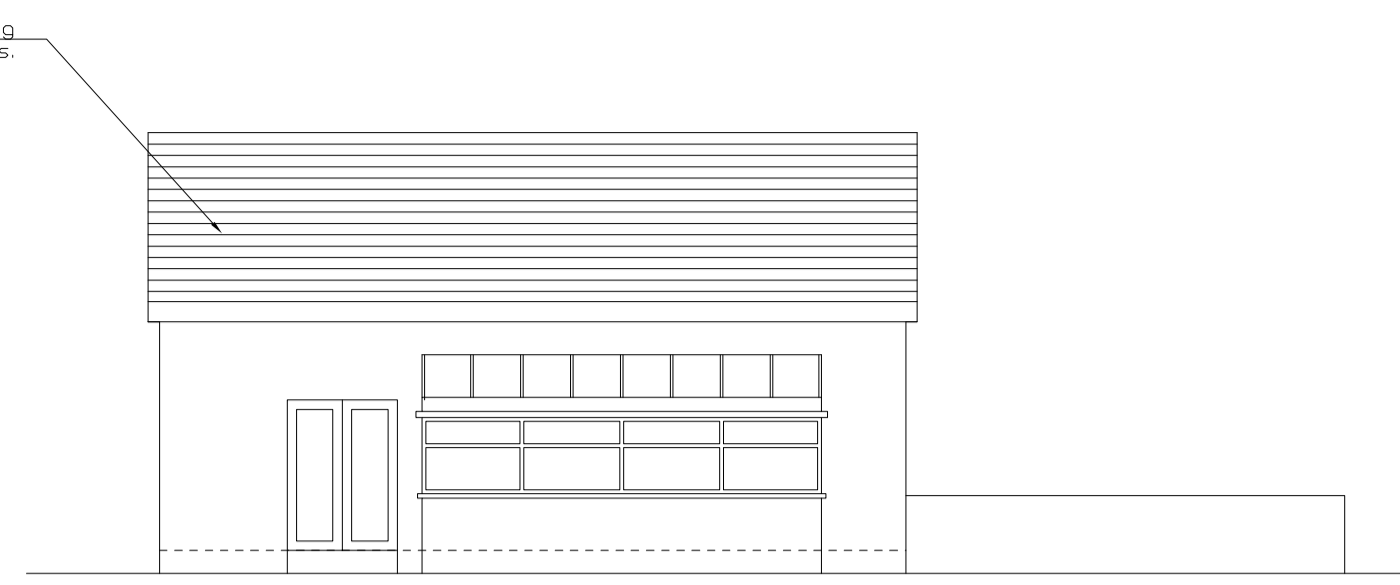


Proposed Rear Elevation (1:100)




Proposed Side Elevation (1:100)

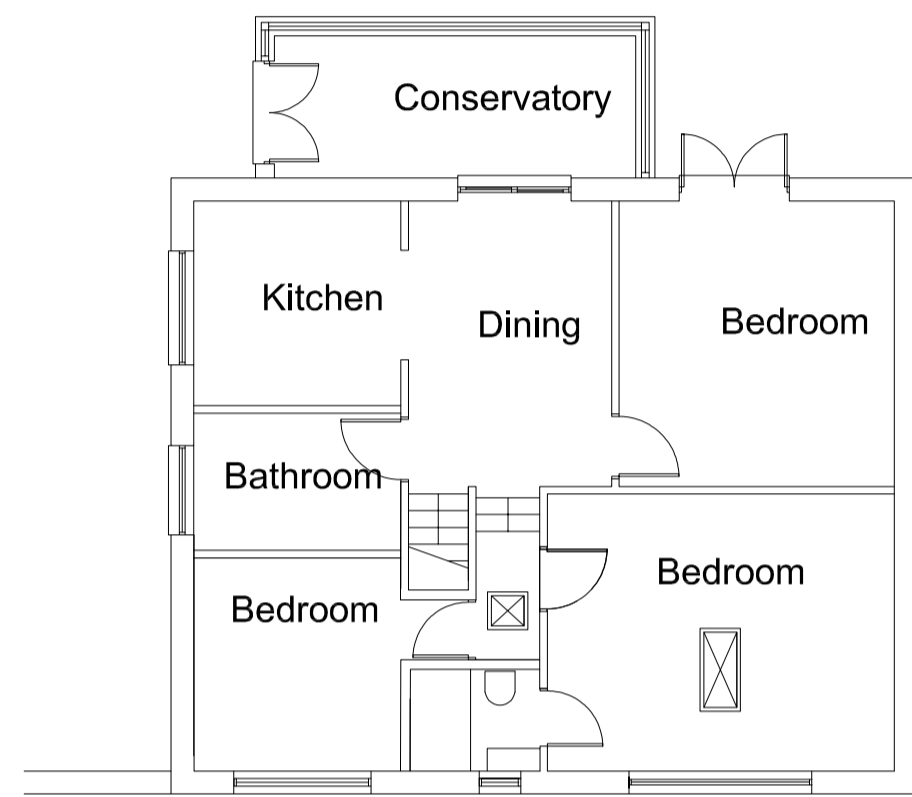

Proposed First Floor Layout (1:100)

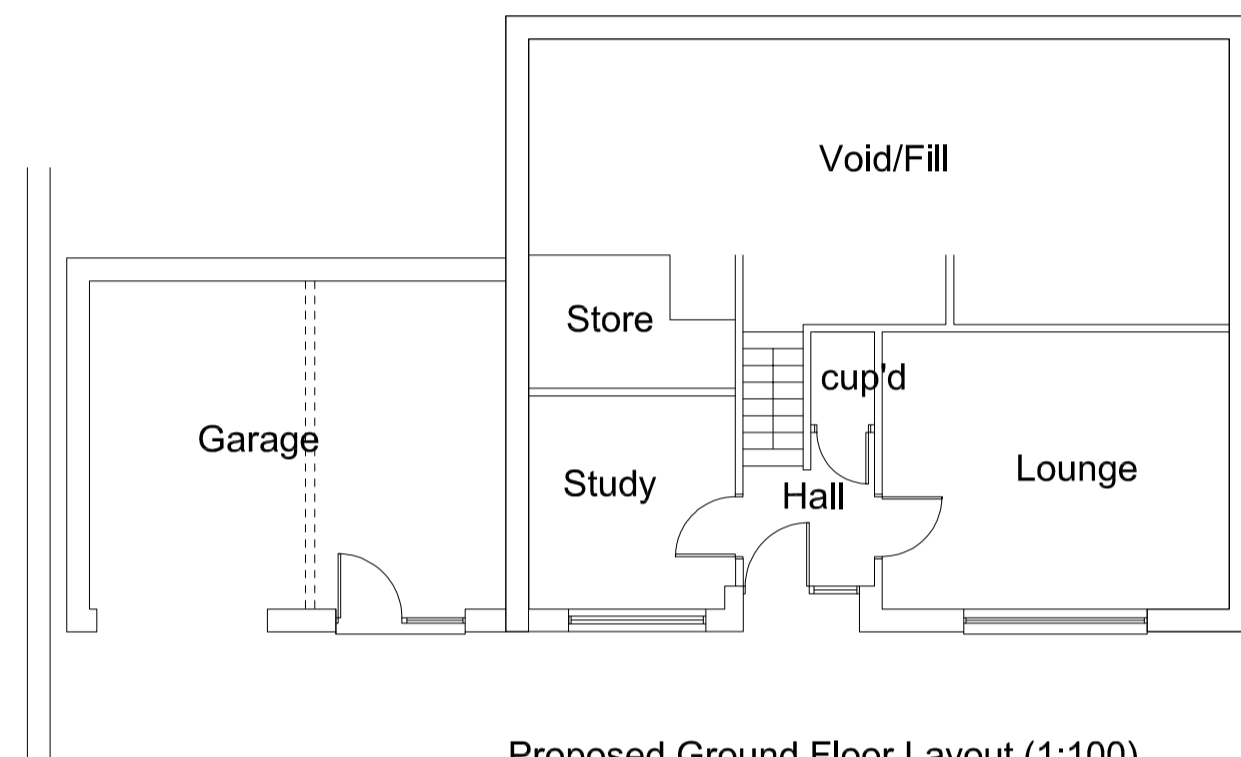


Proposed Ground Floor Layout (1:100)

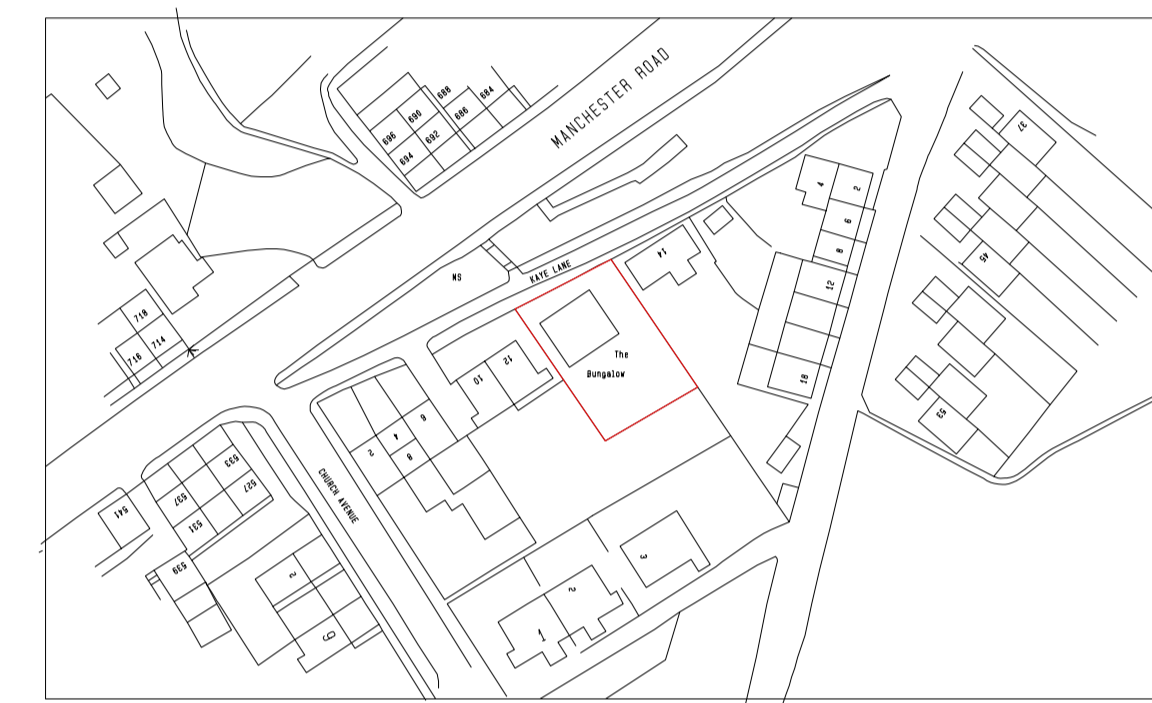

Location Plan (1:1250)



Site Plan (1:200)

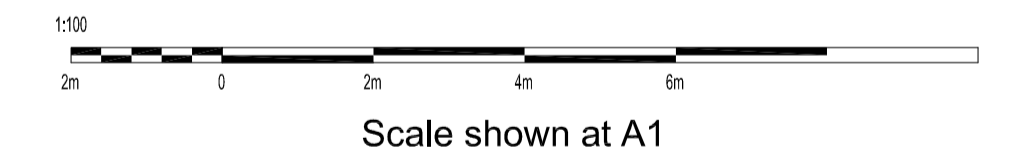

Project Proposed extension and alterations.		
For Mr R Braund.		
Address 16 Kaye Lane Linthwaite. HD7 5RJ		
Title Proposed layouts and elevations.		
Job No. -----	Drawing number 04	Date Apr 2025