




SITE BLOCK PLAN-PROPOSED
SCALE 1:200

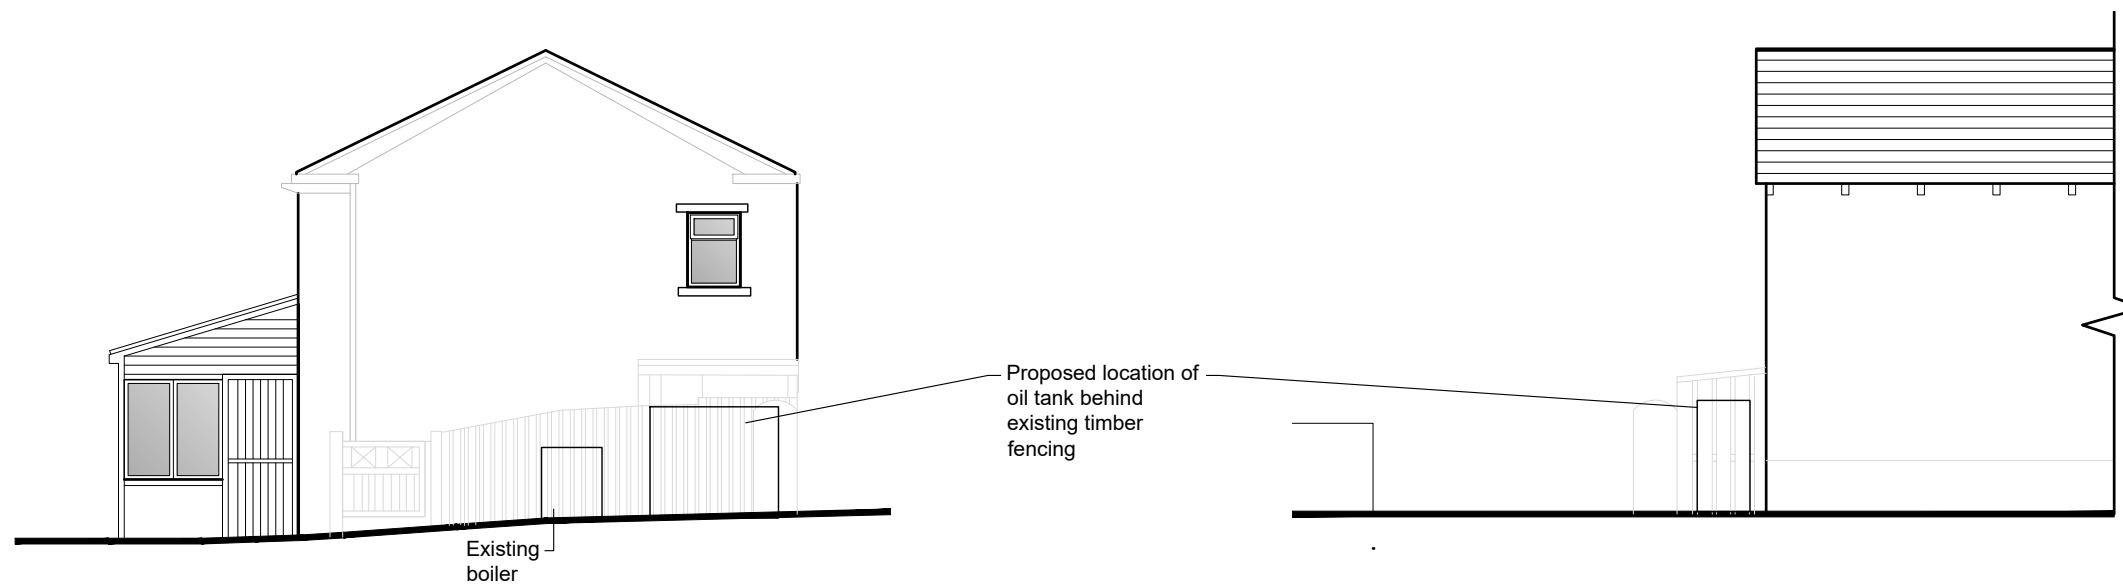

EAST ELEVATION-PROPOSED
SCALE 1:100

NORTH ELEVATION-PROPOSED
SCALE 1:100

PLANNING

Rev	Description	Date	By	App'd



26 Victoria Street, Holmfirth HD9 7DE
Tel: 01484 500752
Email: info@broadbentsurveyors.co.uk
www.broadbentsurveyors.co.uk

Client
Di Pogson

Project
**1 Flush House Lane
Holmfirth, HD9 2QY**

Drawing title
Proposed block plan and elevations

Drawn by MB	Date May 25	App'd -
Drawing no SK-01	Project no Z23431	Scale @ A3 as shown
		Rev -