



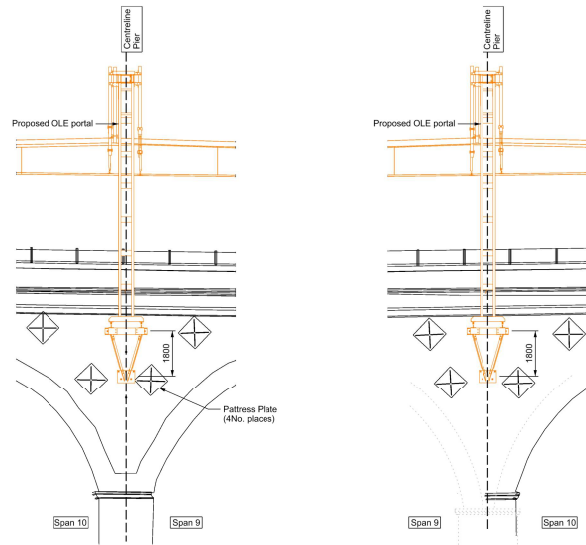


N
160055 West Elevation Pier 09
SCALE 1:100

O
160055 East Elevation Pier 09
SCALE 1:100

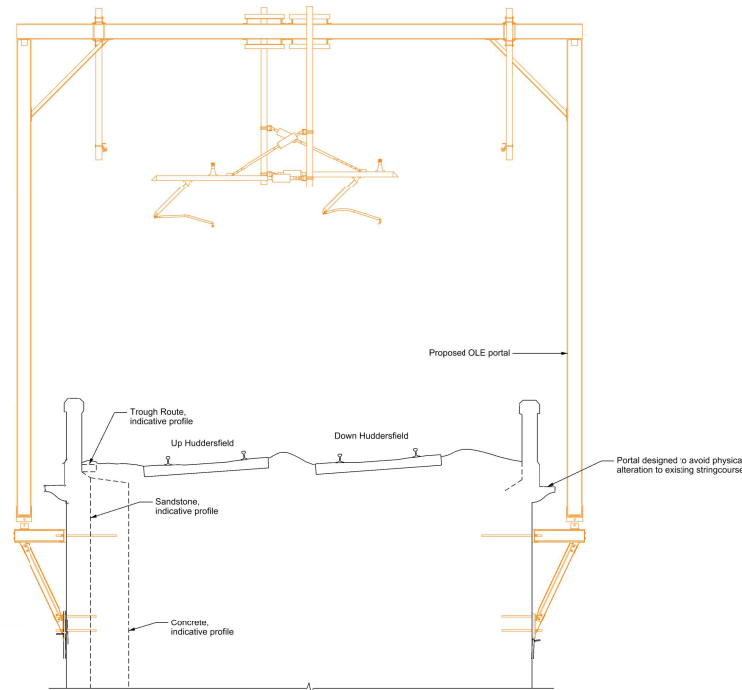

E-E
041904 Cross Section
Scale 1:50

 

- Legend/Notes
1. Do not scale from this drawing.
 2. All dimensions are in millimetres unless shown otherwise.
 3. All levels are in metres above Ordnance Datum (AOD).
 4. This drawing is to be read in conjunction with Drawings:
151667-TSA-40-MDL-1-DRG-T-LP-160052 (Proposed GA)
151667-TSA-40-MDL-1-DRG-T-LP-160053 (OLE Bracket Cross sections - Sheet 1)
151667-TSA-40-MDL-1-DRG-T-LP-160054 (Proposed Sections & Details - Sheet 2)
 5. OLE materials are as follows:
OLE Brackets - Galvanneal Steel
OLE Portals - Galvanneal Steel

- Legend
- Proposed
 - Existing
 - Existing (Missing Survey Information)

P01	19/10/21	P001 Submission							
P02.1		For Issue							
Rev	Date	Description of Revisions	Drawn	Chkd	Appr	Status	Submittal		



Authorised: [Signature] Signed: [Signature] Date: [Date]

Contractor(s):

TRU West Alliance

Location	THORNHILL LNW JN - HOLBECK EAST JN (MRFIELD - LEEDS)							
Type	CAD Drawing	Sub-type						
Role	Civil Engineer	Sub-Role	Structures and Buildings					
Zone	Dewsbury to Batley - Area A	Project Stage	GRIP 4					
Project	Proposed	Project Stage	GRIP 4					

Transpennine Route Upgrade

Contract No.
151667

Contract Title
West of Leeds

Drawing Title
Listed Building Consent
MDL1/19 Dewsbury Viaduct
Proposed Sections & Details
Sheet 3 of 3

Designed	N. Hoca	Signed		Date	
Drawn		Signed		Date	
Checked		Signed		Date	
Approved		Signed		Date	

Scale(s)
As Shown

Alternative Reference

Sheet 2 of 2

Drawing Number
151667-TSA-40-MDL-1-DRG-T-LP-160055

P02.1