


PROPOSED SITE PLAN

IF IN ANY DOUBT PLEASE ASK THE ARCHITECT FOR CLARIFICATION.
DO NOT SCALE FROM DRAWING. ALL DIMENSIONS TO BE CHECKED ON SITE.
THE COPYRIGHT FOR THESE DRAWINGS REMAINS THE PROPERTY OF THE ARCHITECT. THEY MUST NOT BE REPRODUCED IN ANY WAY WITHOUT THE ARCHITECT'S PRIOR WRITTEN CONSENT.

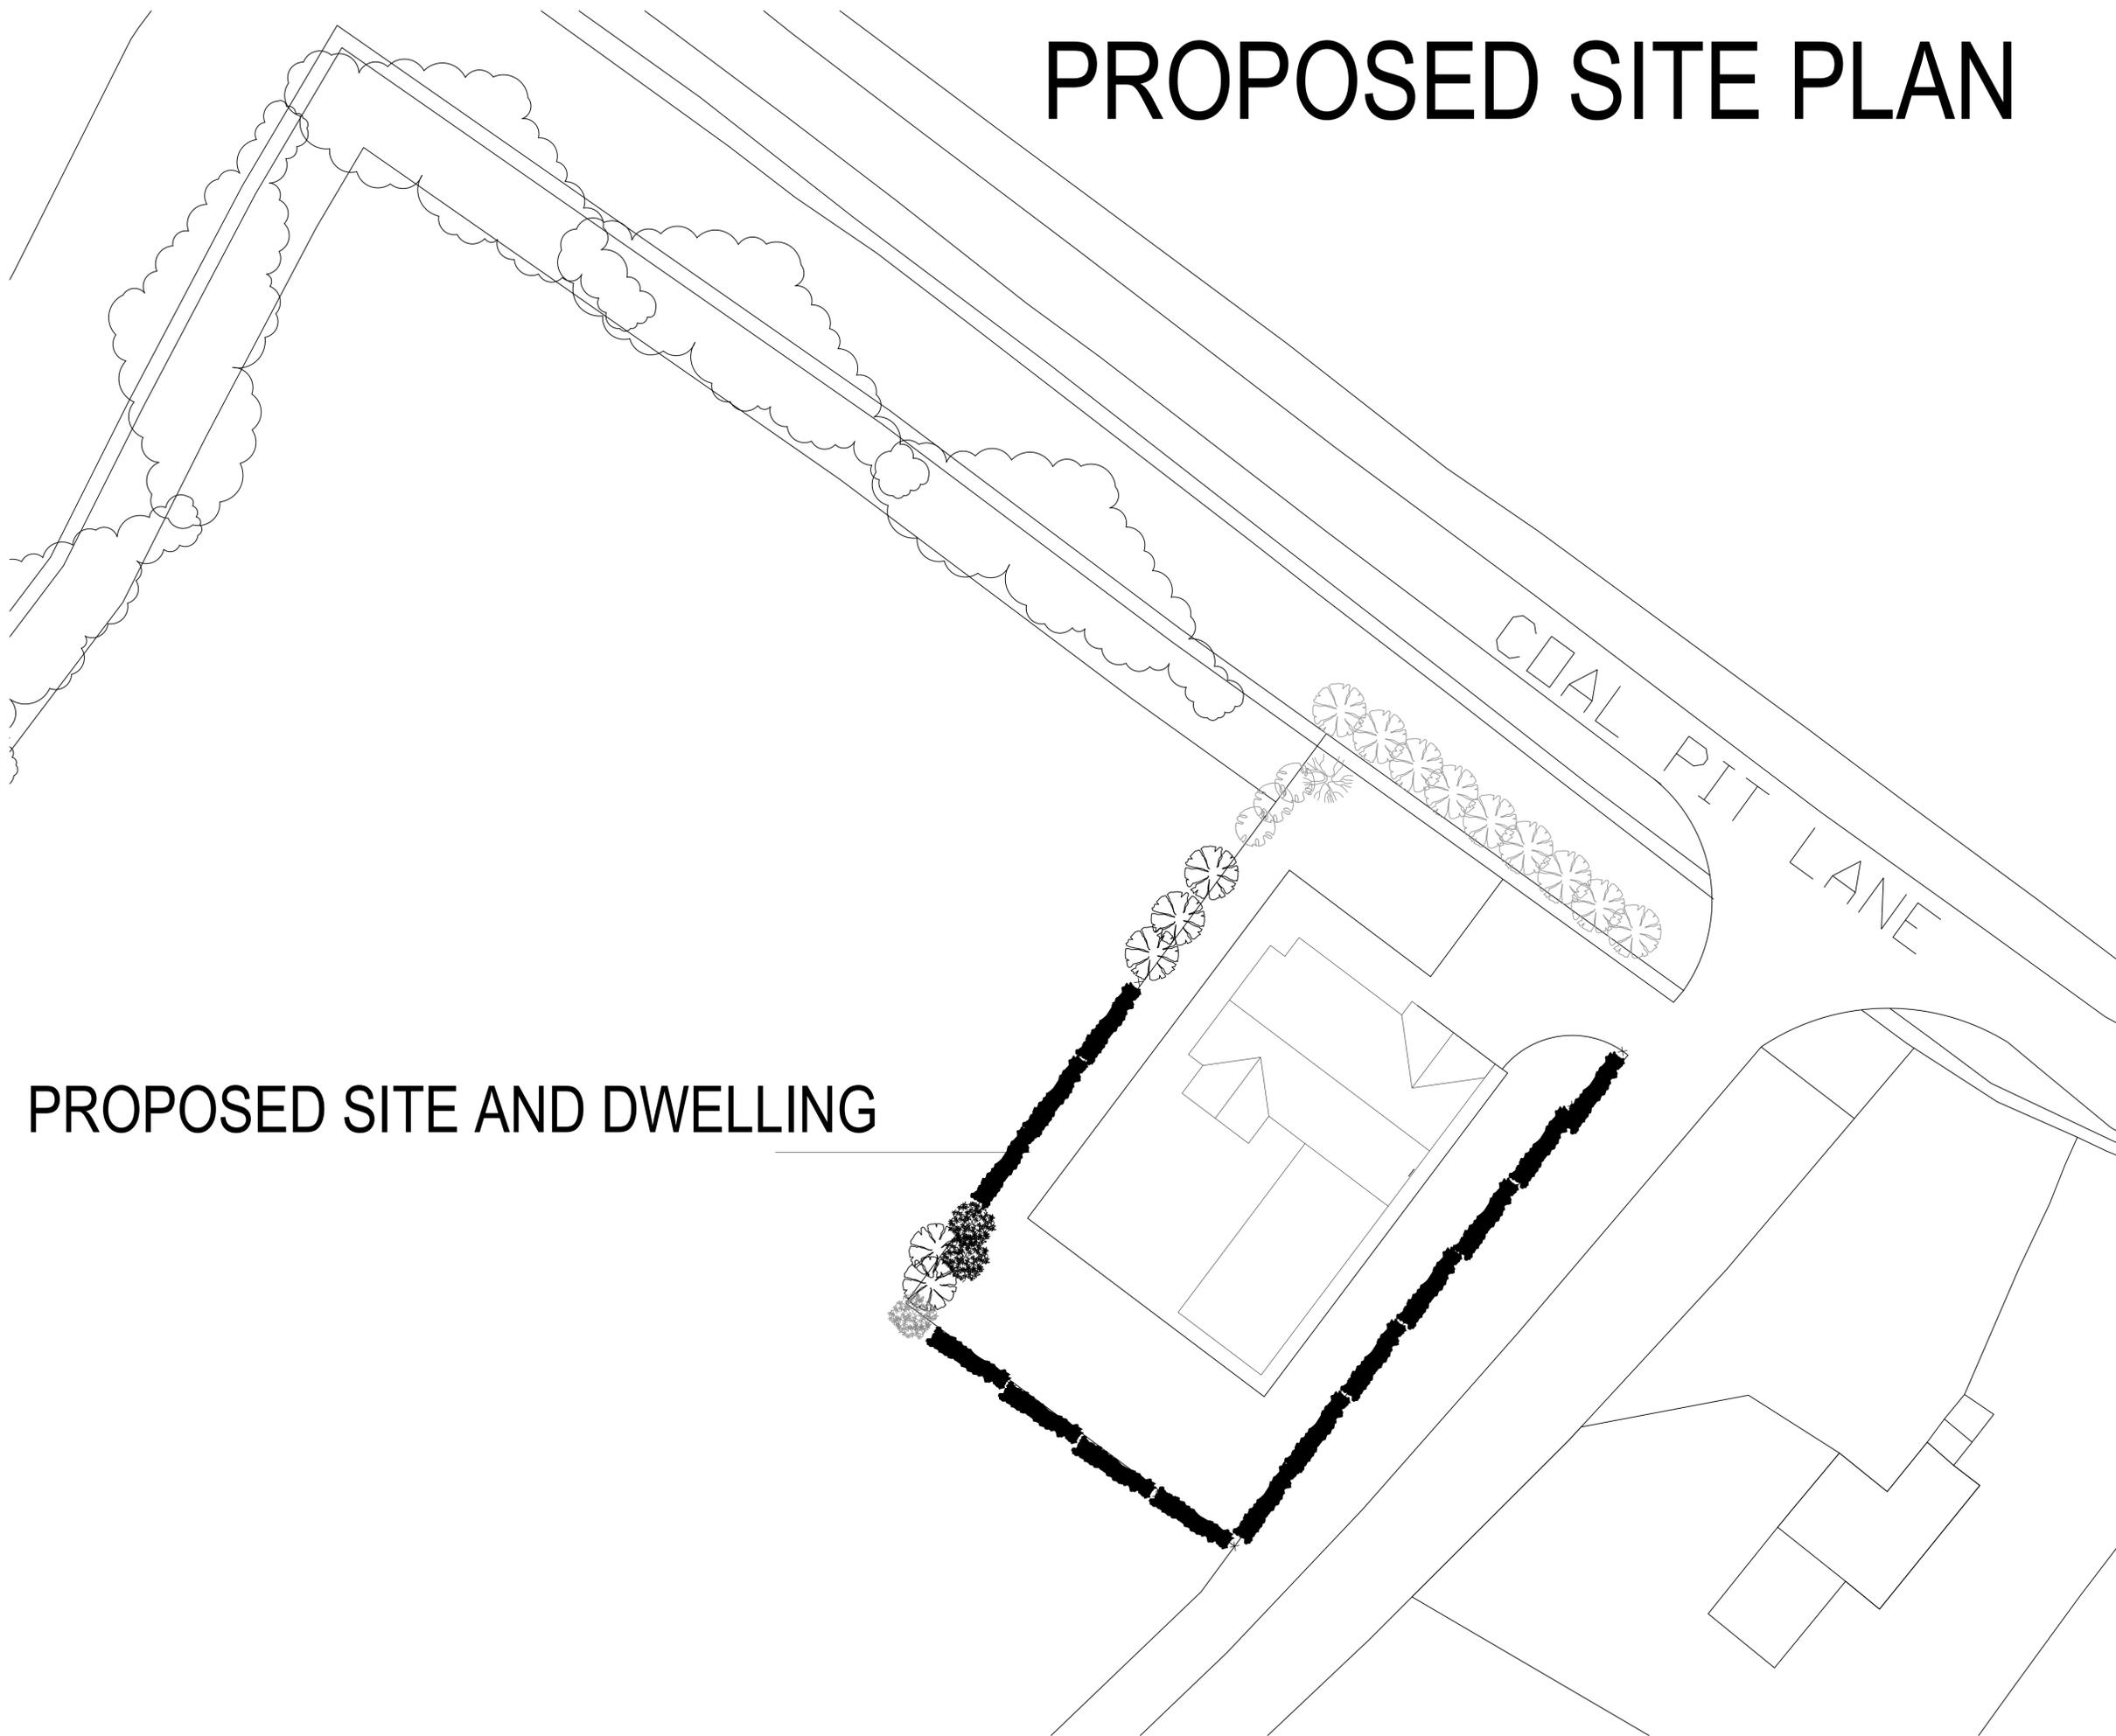

PROPOSED SITE AND DWELLING



NORTHERN DESIGN

(OLDHAM)
CHARTED ARCHITECTS

NORTHERN DESIGN
17 STATION LANE
SHELFIELD
OLDHAM
OL4 5GY

TELEPHONE : 07753 859616

CLIENT
NORTHERN DESIGN (OLDHAM) LTD

PROJECT
PROPOSED DWELLING
COAL PIT LANE
SHELLEY HUDDERSFIELD

DRAWING TITLE
PROPOSED SITE PLAN

Rev.	Notes	Date	Drawn

SCALE 1:200 AT A1 01.25 -

PROJECT No.	DRAWING No.	Rev.
2512	01	-