


IF IN ANY DOUBT PLEASE ASK THE ARCHITECT FOR CLARIFICATION.
 DO NOT SCALE FROM DRAWING. ALL DIMENSIONS TO BE CHECKED ON SITE.
 THE COPYRIGHT FOR THESE DRAWINGS REMAINS THE PROPERTY OF THE ARCHITECT. THEY MUST NOT BE REPRODUCED IN ANY WAY WITHOUT THE ARCHITECT'S PRIOR WRITTEN CONSENT.

PROPOSED SITE PLAN

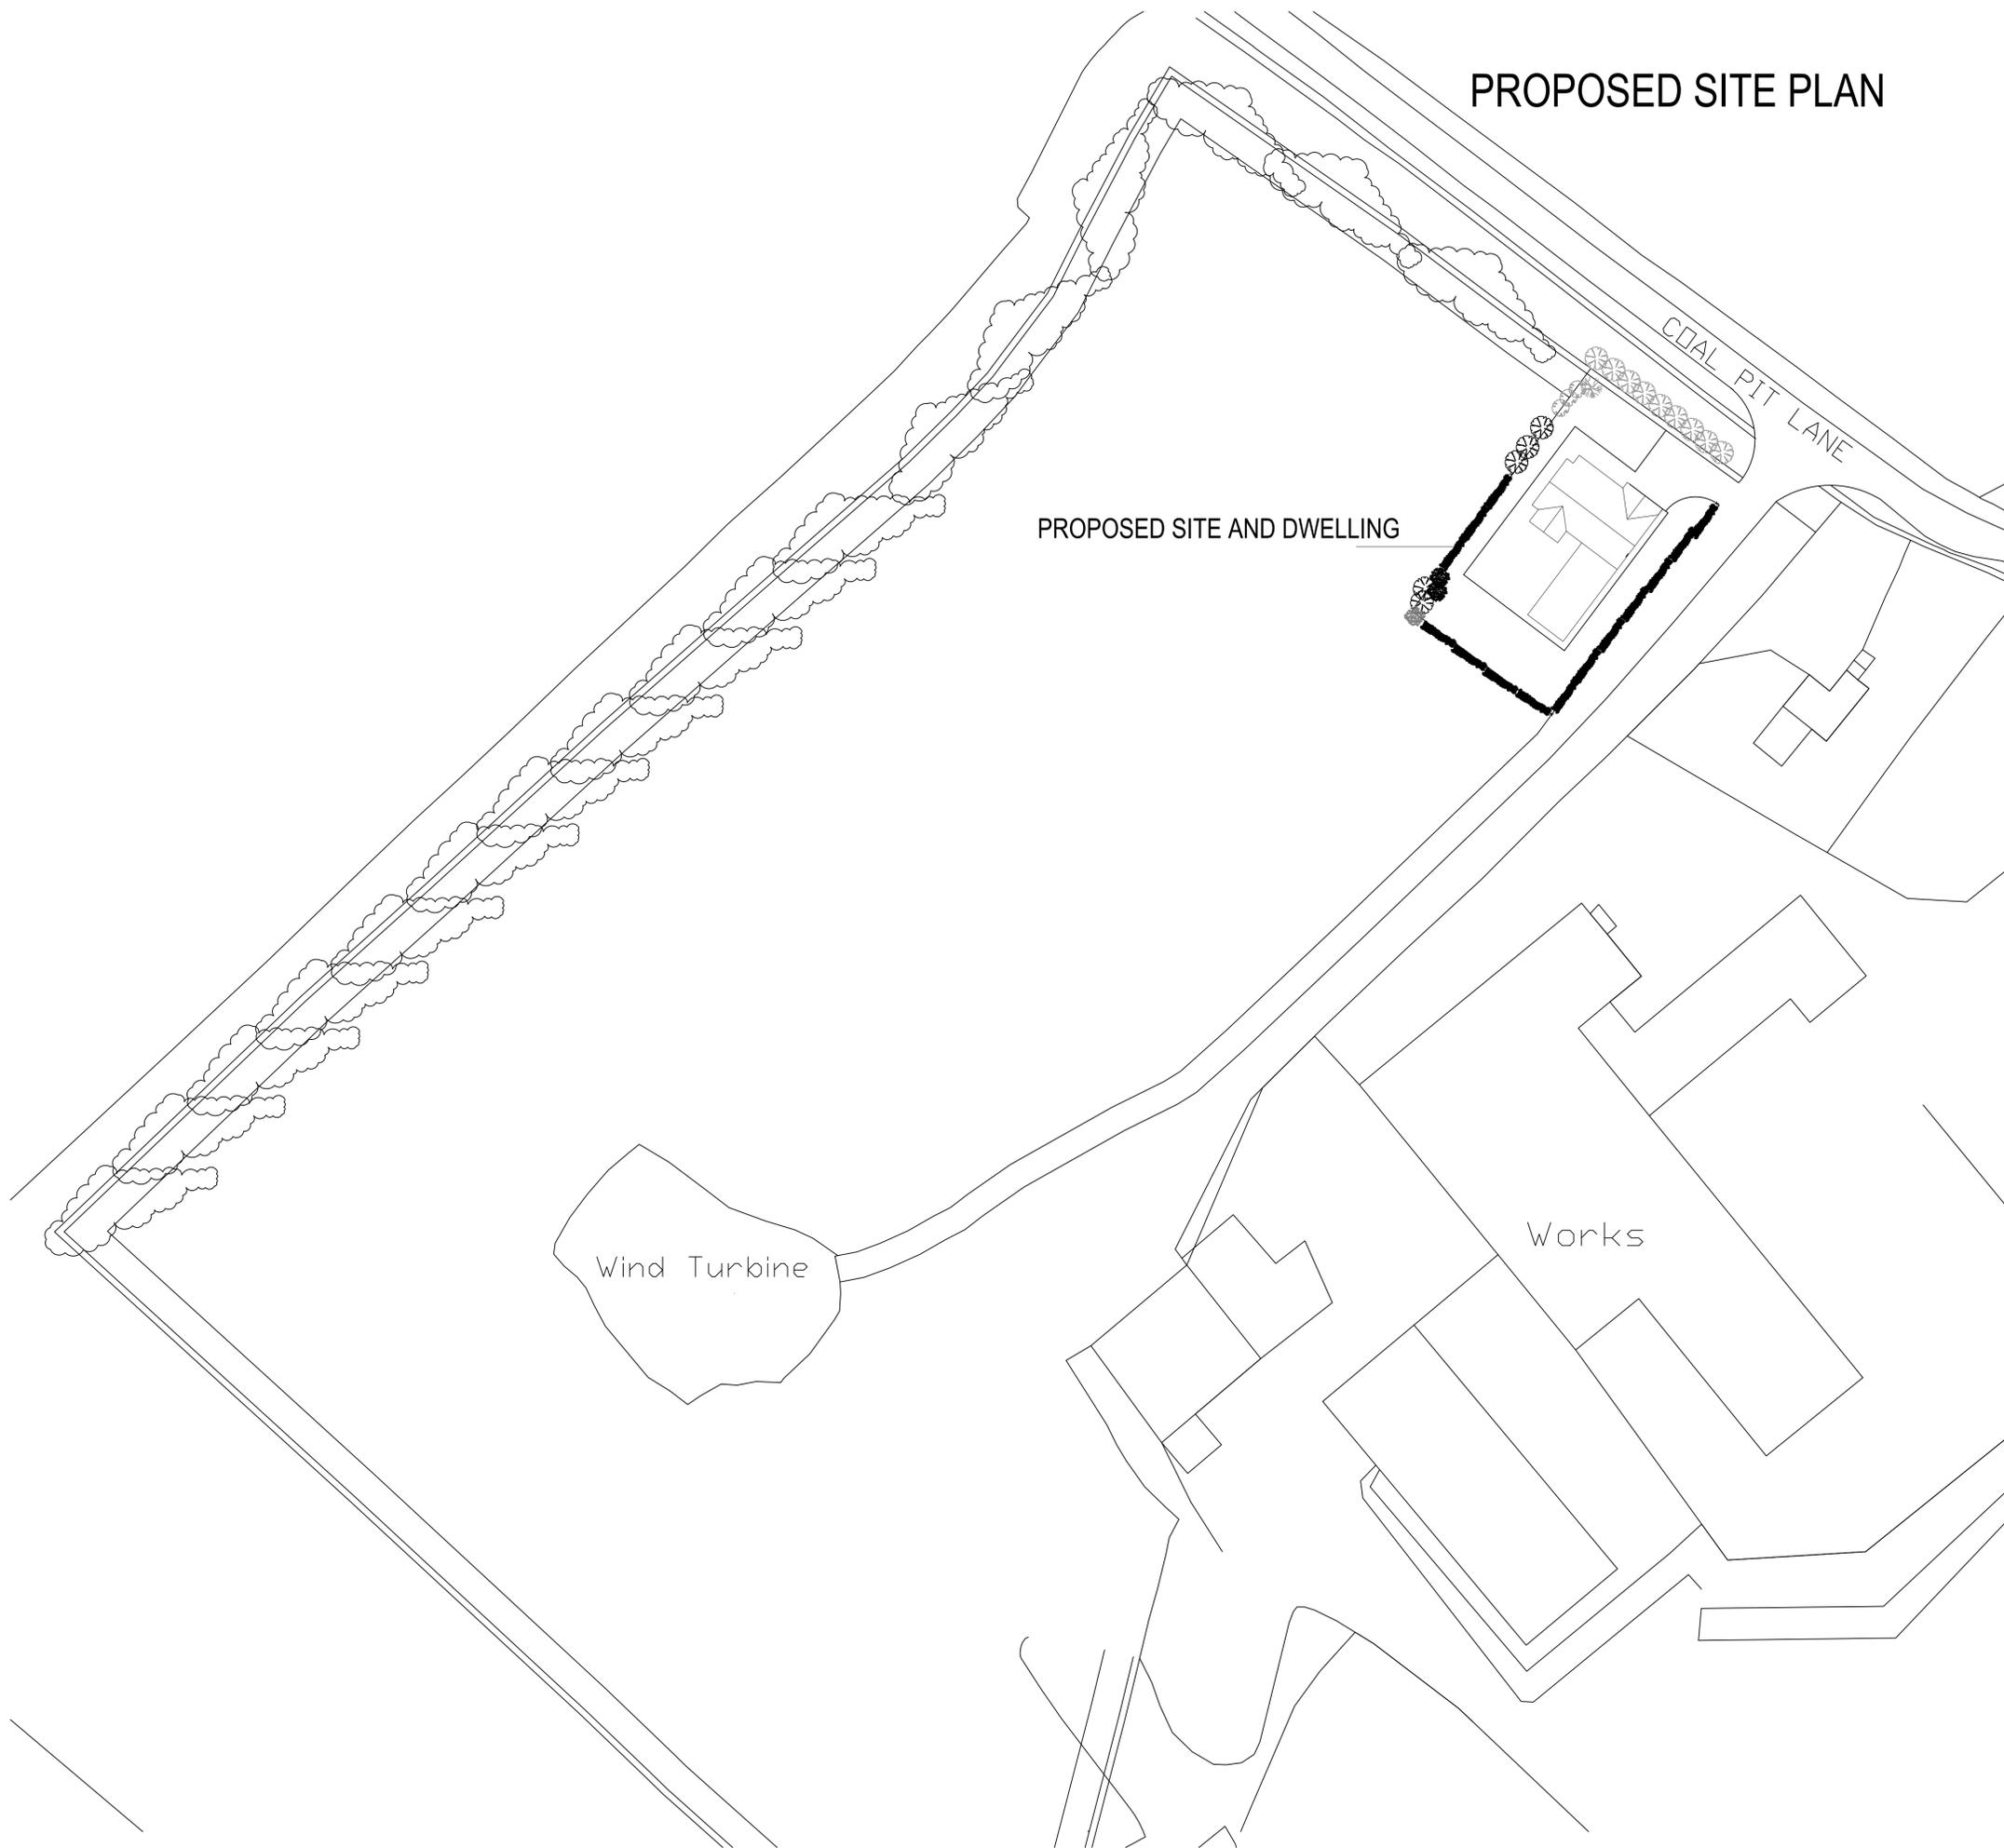

NORTHERN DESIGN

(OLDHAM)
 CHARTED ARCHITECTS

NORTHERN DESIGN
 17 STATION LANE
 GROTTON
 OLDHAM
 OL4 5GY
 TELEPHONE : 07753 859616

CLIENT
 NORTHERN DESIGN (OLDHAM) LTD

PROJECT
 PROPOSED DWELLING
 COAL PITT LANE
 SHELLEY HUDDERSFIELD

DRAWING TITLE
 PROPOSED SITE PLAN

Rev.	Notes	Date	Drawn
•	•	•	•

SCALE 1/500 AT A1 01.25 -

PROJECT No.	DRAWING No.	Rev.
2512	02	-