



IF IN ANY DOUBT PLEASE ASK THE ARCHITECT FOR CLARIFICATION.
DO NOT SCALE FROM DRAWING. ALL DIMENSIONS TO BE CHECKED ON SITE.
THE COPYRIGHT FOR THESE DRAWINGS REMAINS THE PROPERTY OF THE ARCHITECT. THEY MUST NOT BE REPRODUCED IN ANY WAY WITHOUT THE ARCHITECT'S PRIOR WRITTEN CONSENT.

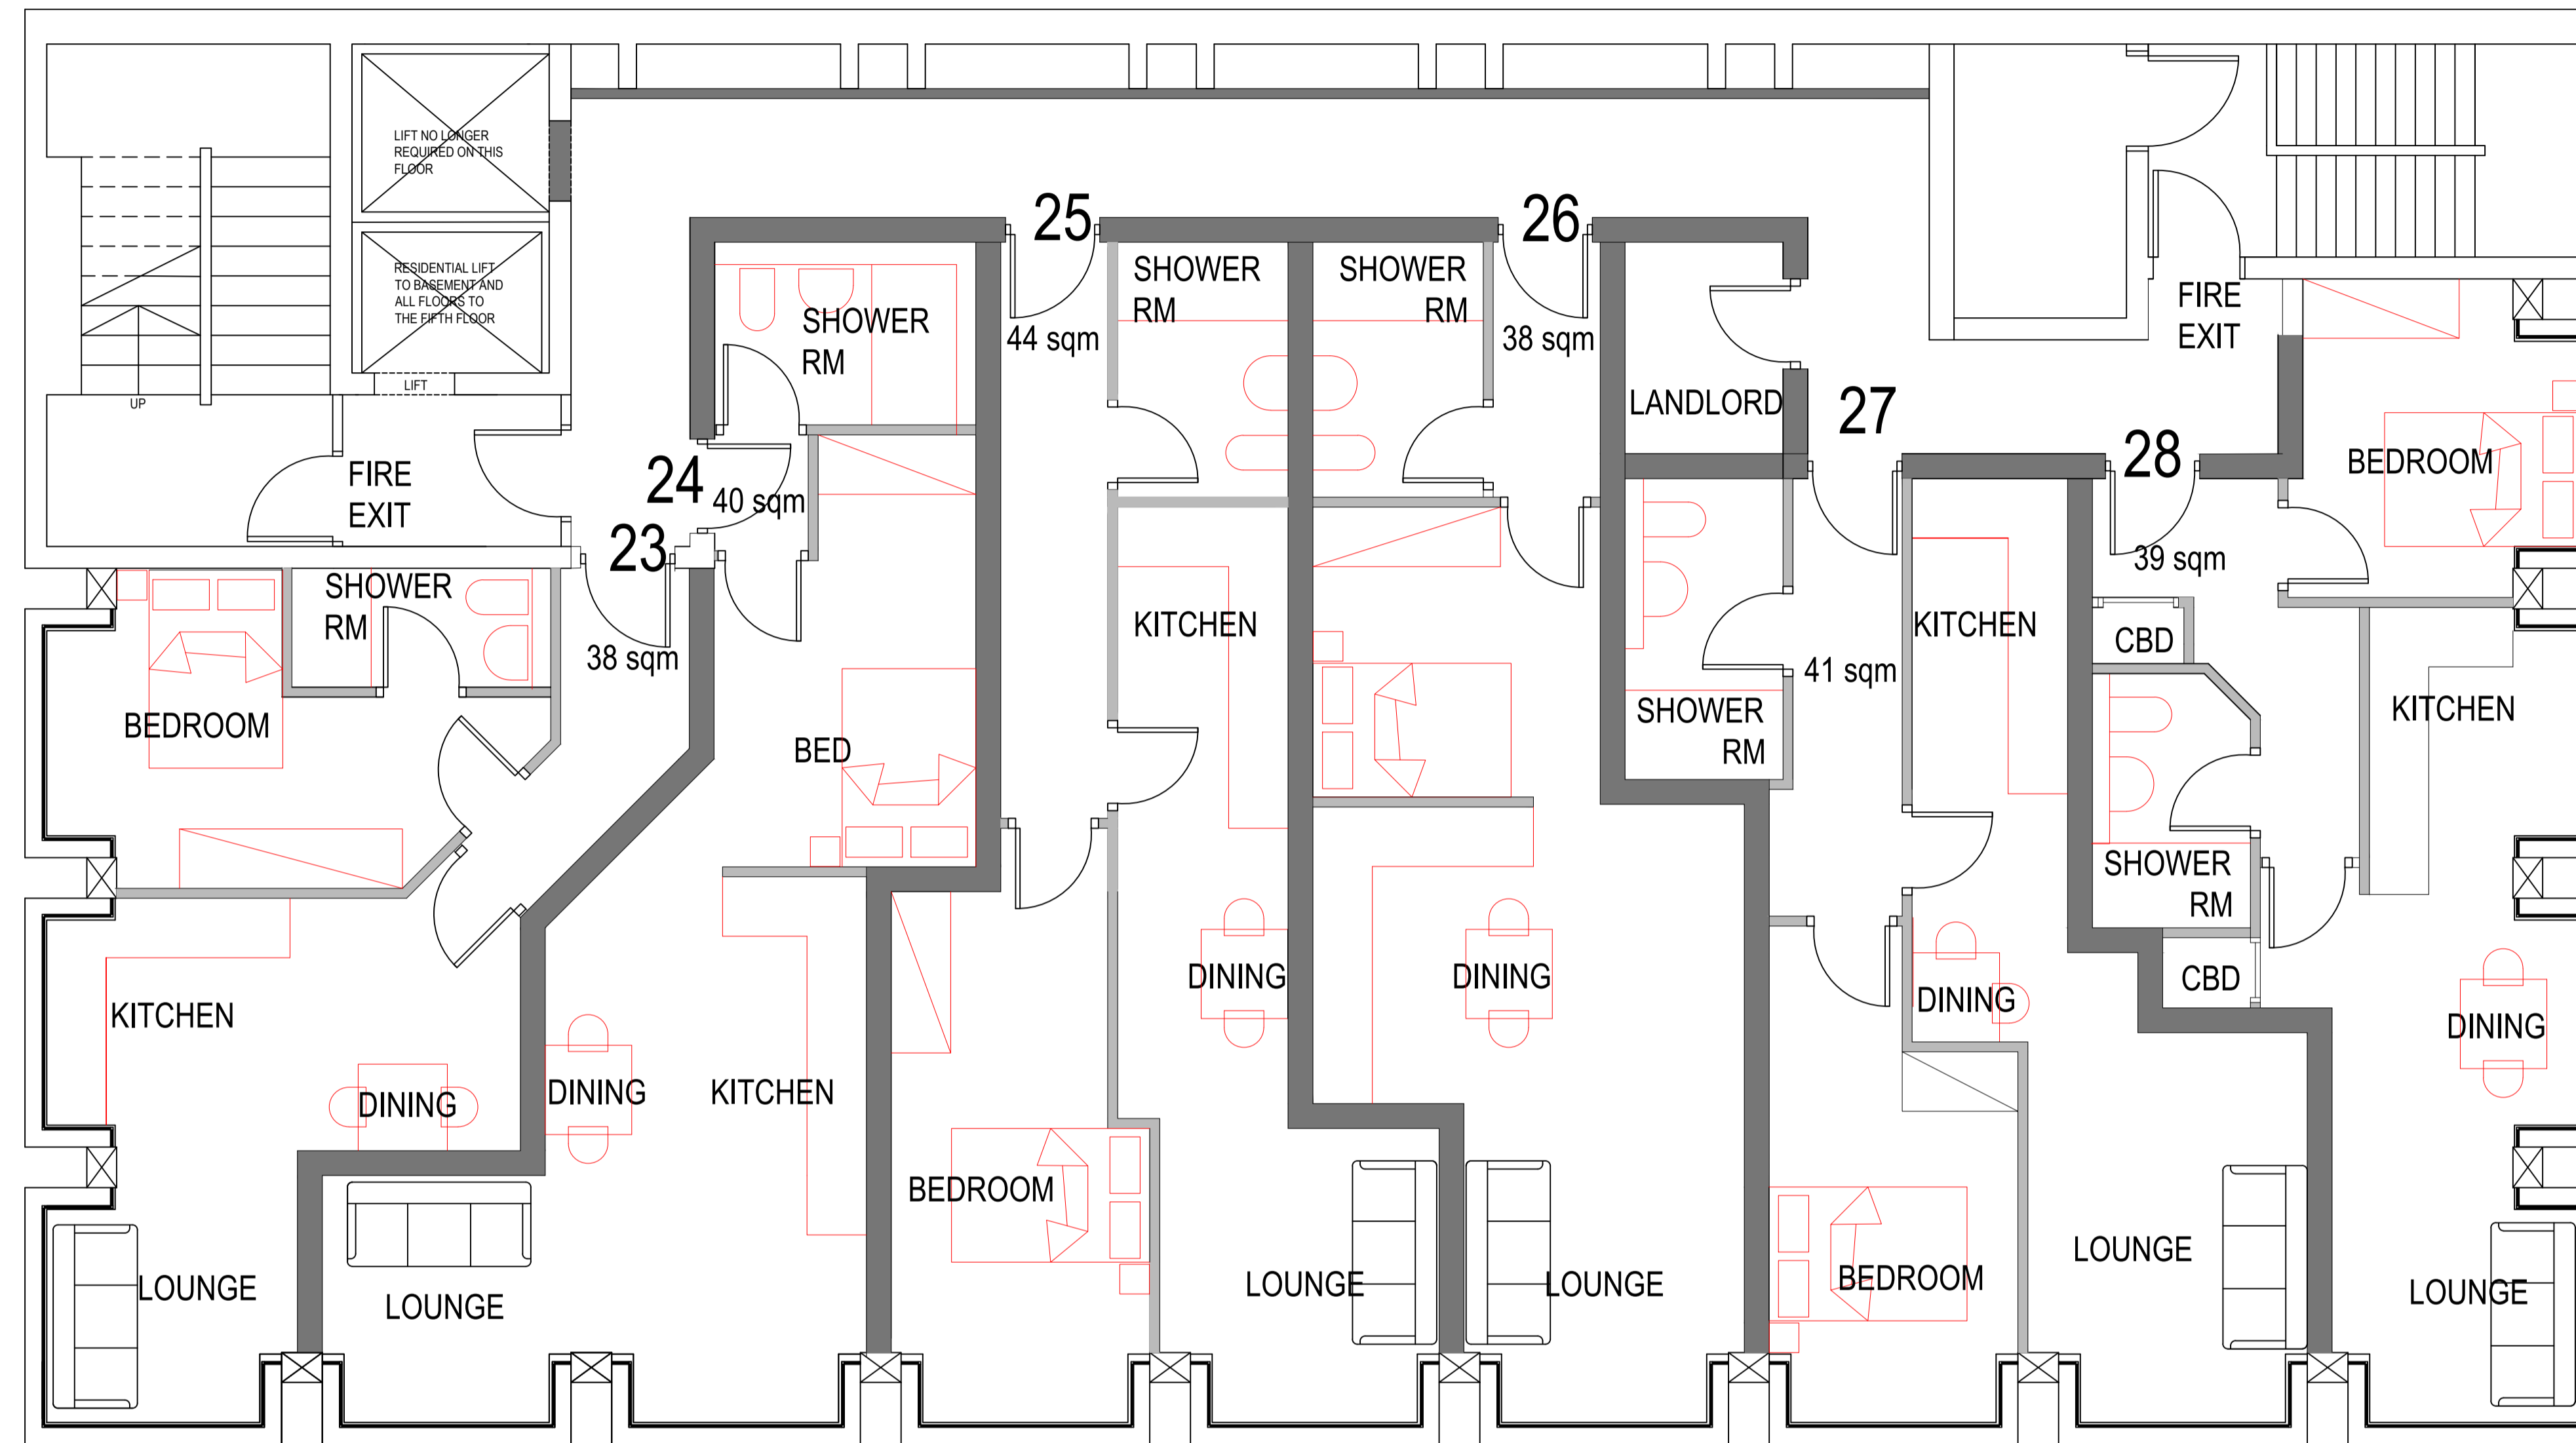

FIFTH FLOOR PLAN

SCHEDULE OF ACCOMMODATION

APARTMENT	SIZE (sqm)	PERSONS
23	38	1 BED 1 PERSON
24	40	1 BED 1 PERSON STUDIO
25	44	1 BED 1 PERSON
26	38	1 BED 1 PERSON STUDIO
27	41	1 BED 1 PERSON
28	39	1 BED 1 PERSON

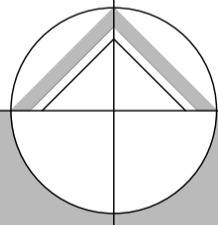

**northern design
partnership**

Chartered Architects
The Chapel, Millmoor Road,
Meltham, Holmfirth, HD9 5JU

www.northerndesignpartnership.co.uk
Instagram: @northerndesignp
Telephone: (01484) 854848

client	HD CENTRAL		
project	DEVELOPMENT OF FORMER HSBC BANK 2 CLOTH HALL STREET HUDDERSFIELD HD1 2EG		
drawing	PROPOSED FIFTH FLOOR PLAN		
revision	notes	date	drawn
scale :	1:50 AT A1	03.25	PB
project no.	drawing no.	revision	
2412	15		