



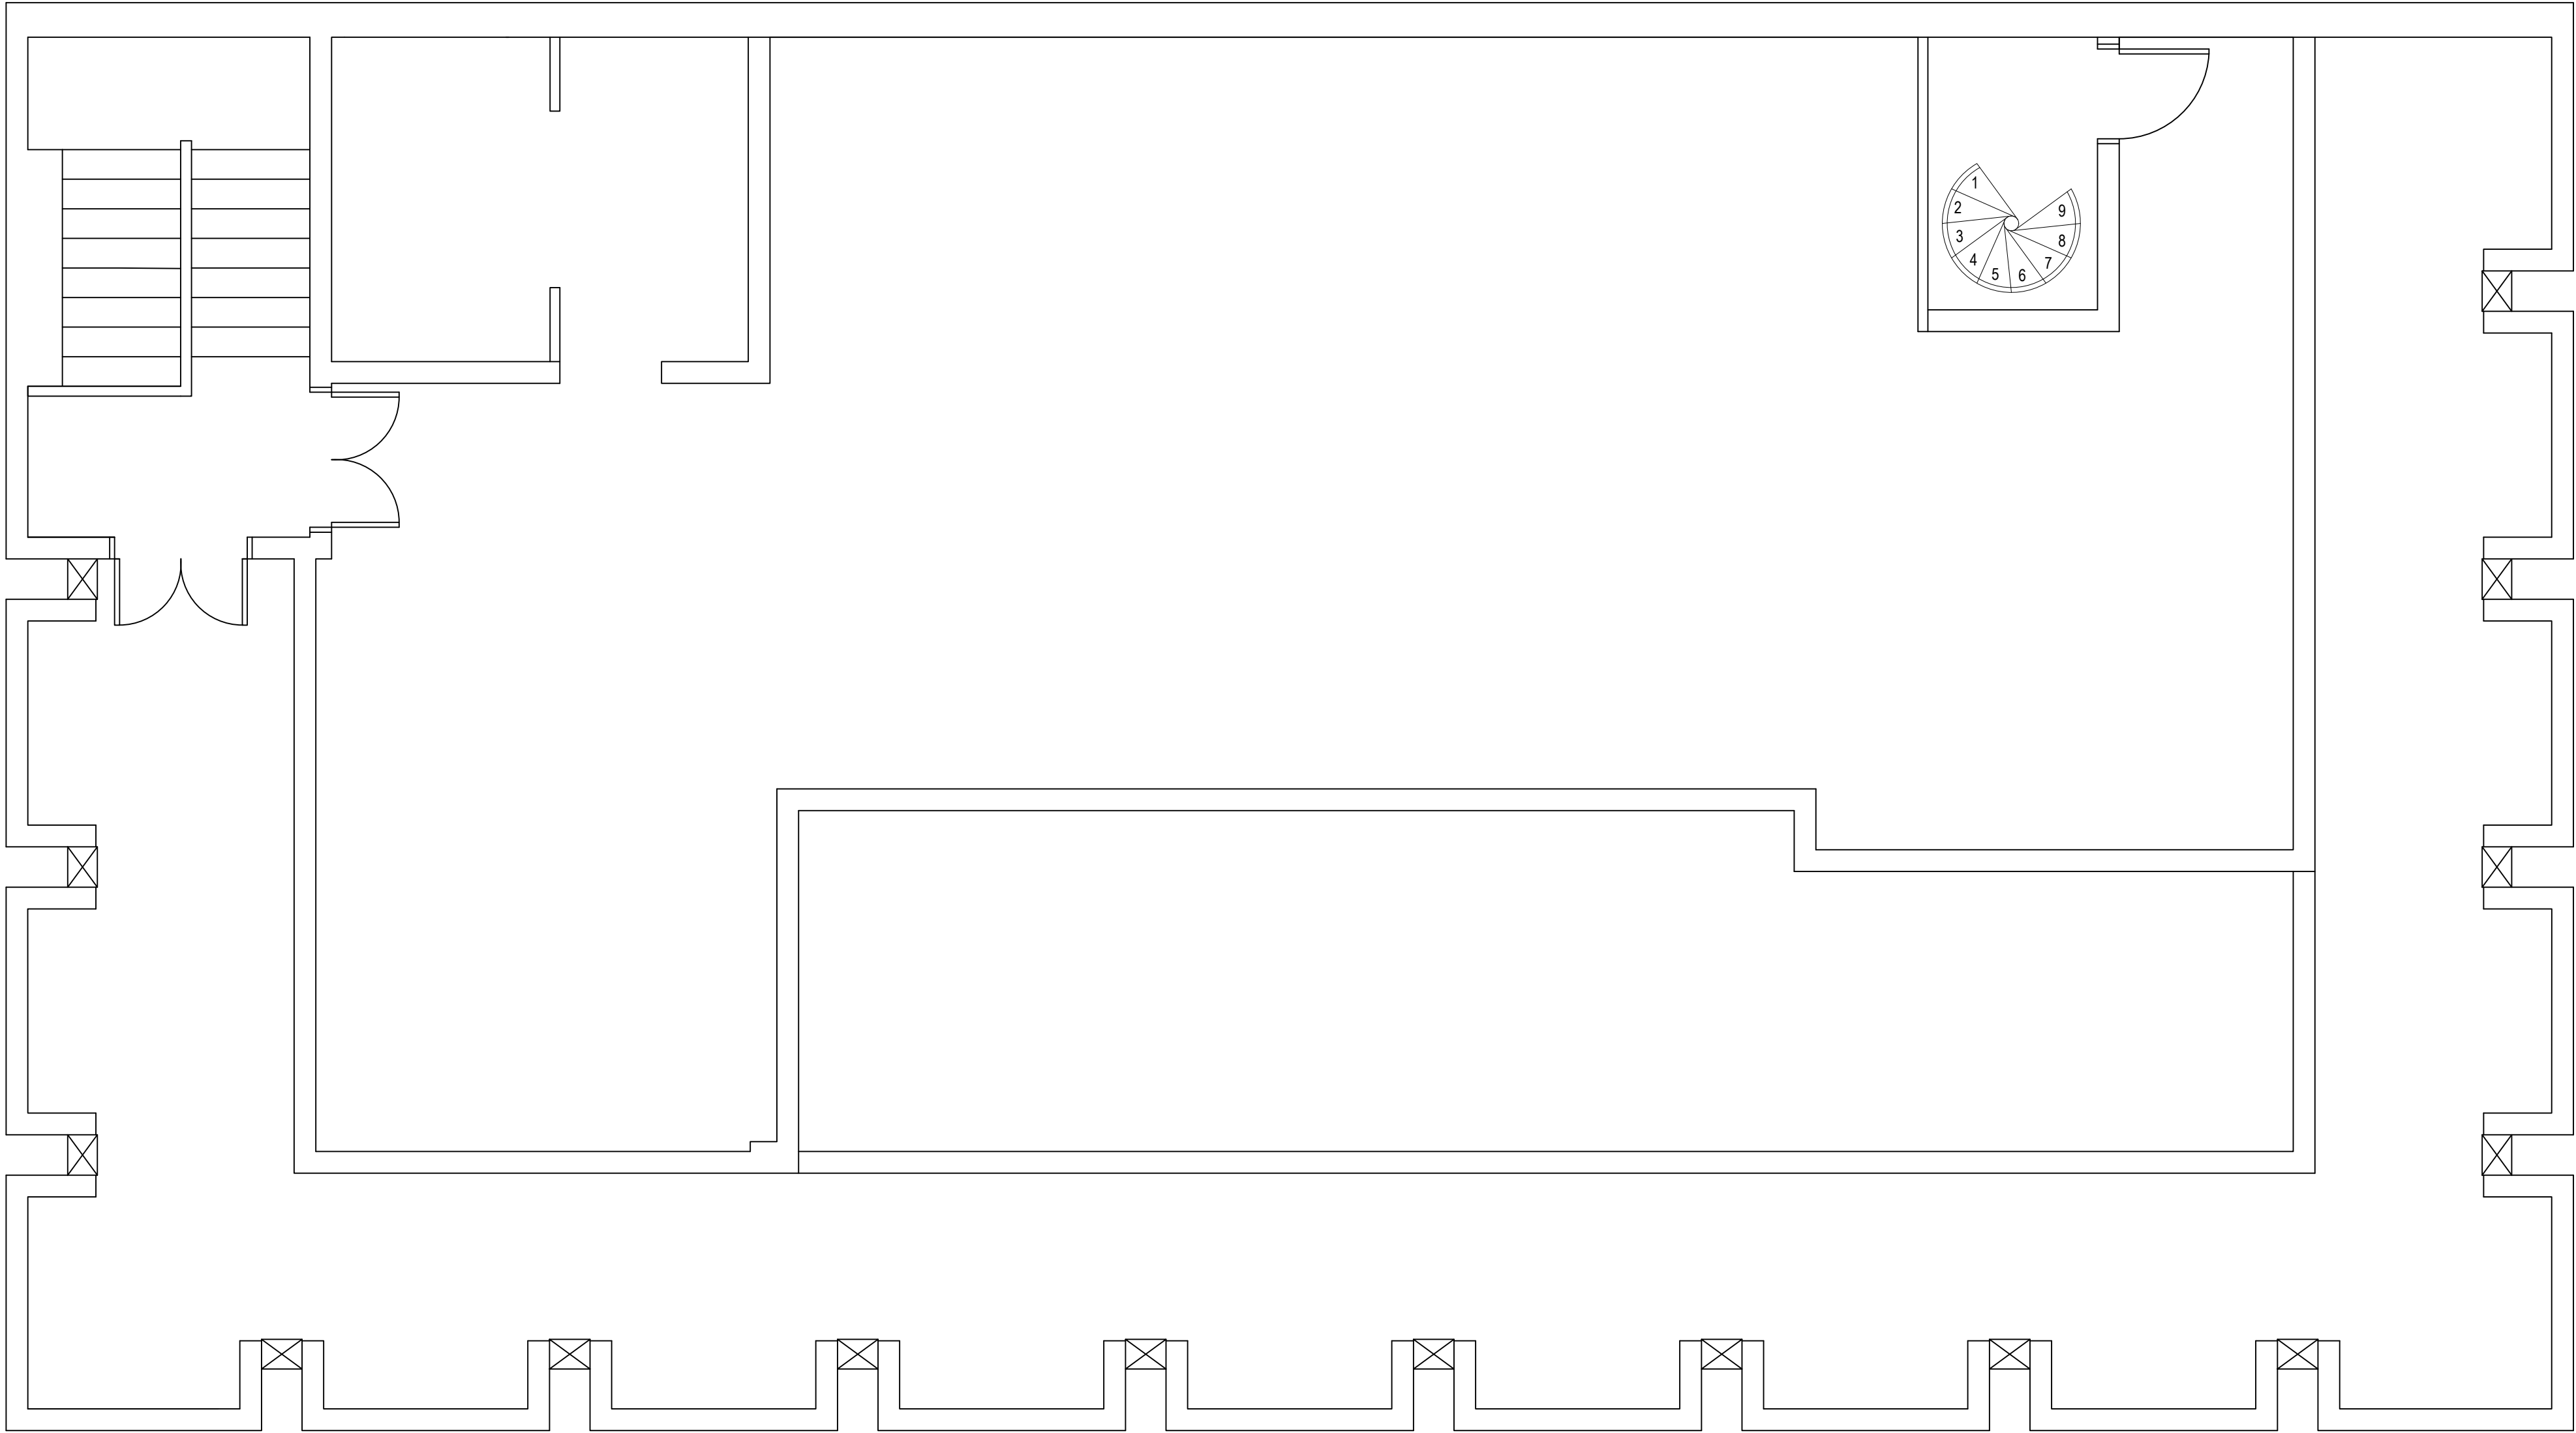

SIXTH FLOOR PLAN - PLANT ROOM 1:50

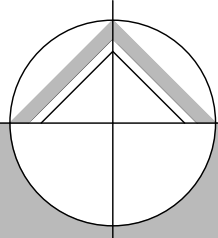

northern design  
partnership

Chartered Architects  
The Chapel, Millmoor Road,  
Meltham, Holmfirth, HD9 5JU

www.northerndesignpartnership.co.uk  
Instagram: @northerndesignp  
Telephone: (01484) 854848

|             |                                                                    |             |          |
|-------------|--------------------------------------------------------------------|-------------|----------|
| client      | HD CENTRAL                                                         |             |          |
| project     | FORMER HSBC BANK<br>2 CLOTH HALL STREET<br>HUDDERSFIELD<br>HD1 2EG |             |          |
| drawing     | EXISTING SIXTH (PLANT ROOM)<br>FLOOR PLAN                          |             |          |
| revision    | notes                                                              | date        | drawn    |
|             |                                                                    |             |          |
|             |                                                                    |             |          |
|             |                                                                    |             |          |
|             |                                                                    |             |          |
| scale :     | 1:50 AT A1                                                         | 02.25       | JH       |
| project no. |                                                                    | drawing no. | revision |
| 2412        |                                                                    | 08          |          |