


IF IN ANY DOUBT PLEASE ASK THE ARCHITECT FOR CLARIFICATION.  
DO NOT SCALE FROM DRAWING. ALL DIMENSIONS TO BE CHECKED ON SITE.  
THE COPYRIGHT FOR THESE DRAWINGS REMAINS THE PROPERTY OF THE ARCHITECT. THEY MUST NOT BE REPRODUCED IN ANY WAY WITHOUT THE ARCHITECT'S PRIOR WRITTEN CONSENT.

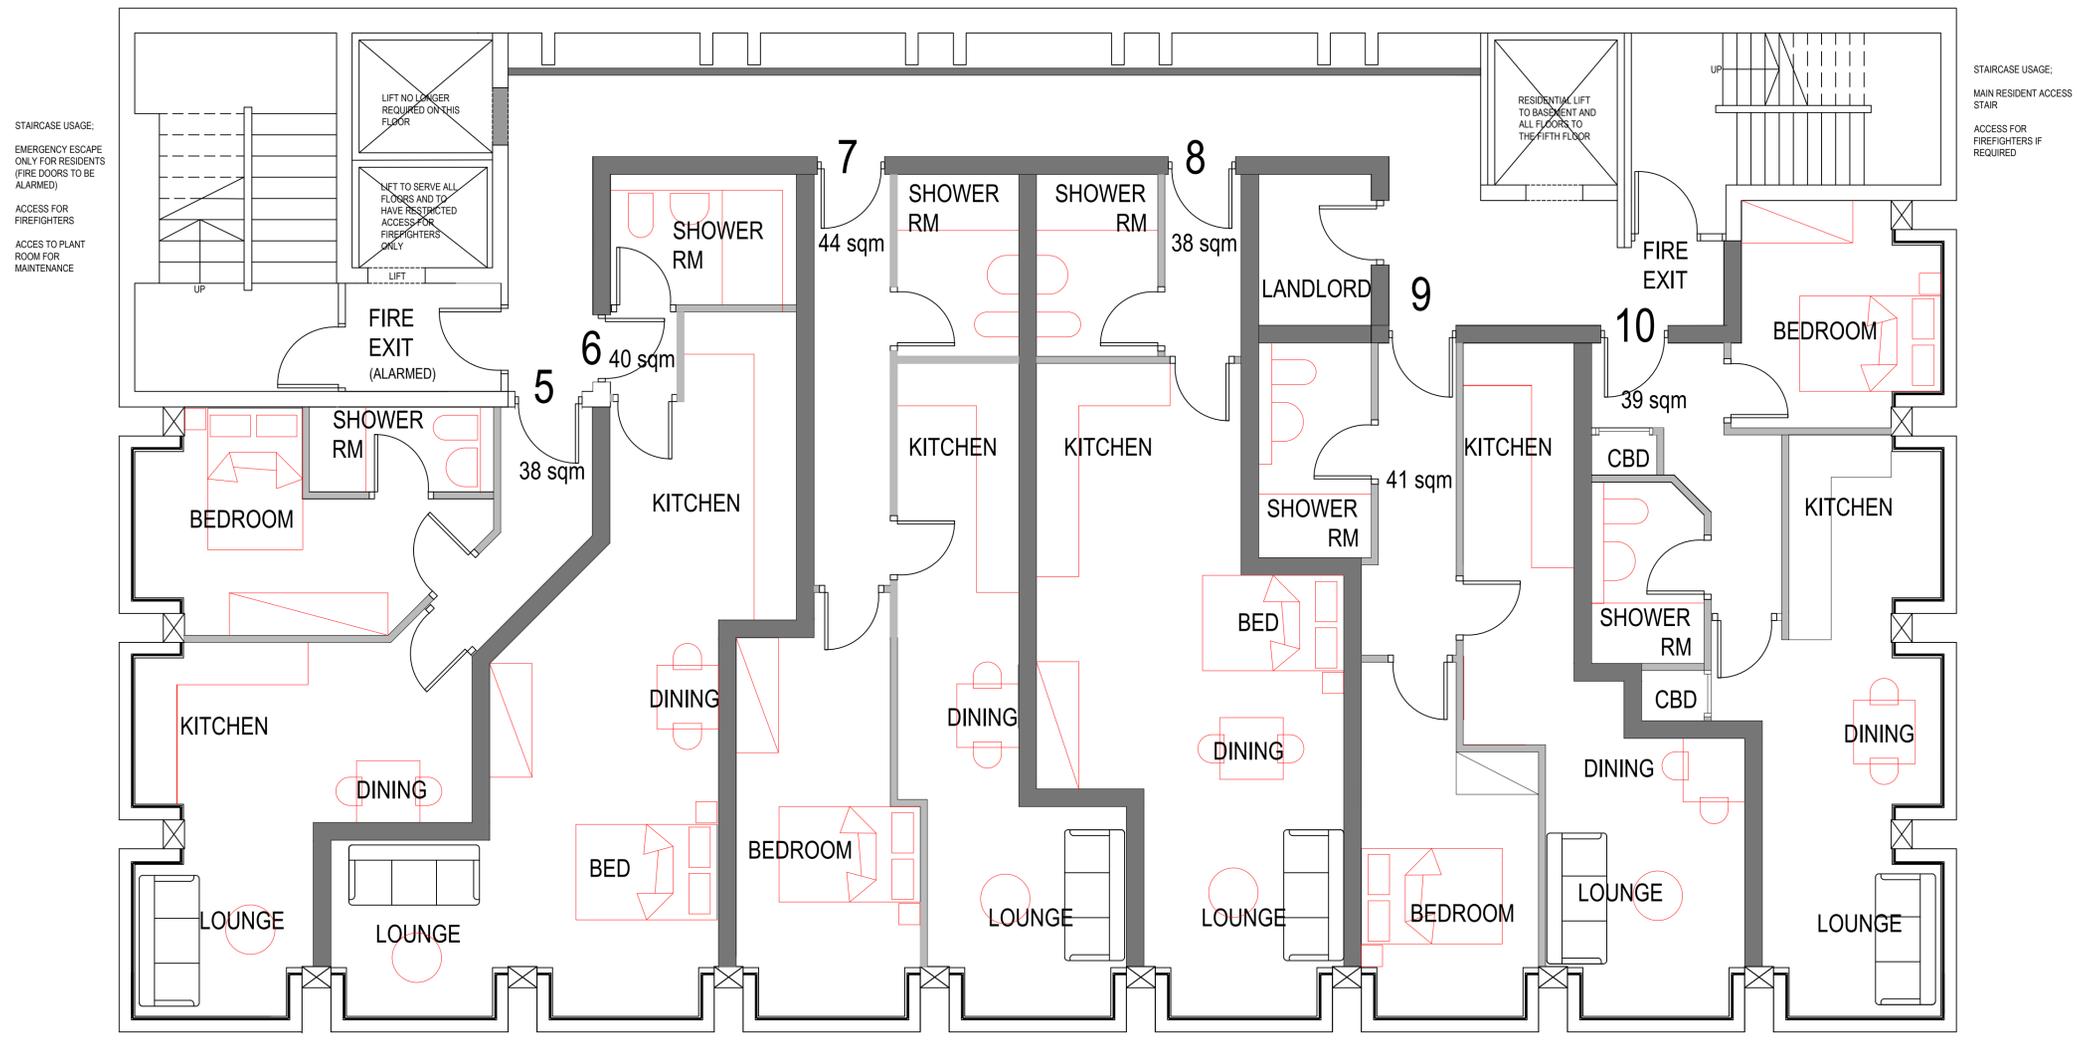

**SECOND FLOOR PLAN**

ALL UNITS TO BE SERVED BY CLEAN AIR MECHANICAL VENTILATION SYSTEM

**SCHEDULE OF ACCOMMODATION**

APARTMENT	SIZE (sqm)	PERSONS
5	38	1 BED 1 PERSON
6	40	1 BED 1 PERSON STUDIO
7	44	1 BED 1 PERSON
8	38	1 BED 1 PERSON STUDIO
9	41	1 BED 1 PERSON
10	39	1 BED 1 PERSON



**northern design partnership**

Chartered Architects  
The Chapel, Millmoor Road,  
Meltham, Holmfirth, HD9 5JU

www.northerndesignpartnership.co.uk  
Instagram: @northerndesignp  
Telephone: (01484) 854848

client	HD CENTRAL		
project	DEVELOPMENT OF FORMER HSBC BANK 2 CLOTH HALL STREET HUDDERSFIELD HD1 2EG		
drawing	PROPOSED SECOND FLOOR PLAN		
revision	notes	date	drawn
A	LAYOUT AMENDED TO OVERCOME PLANNING CONCERNS	06.25	PB
scale :	1:50 AT A1	03.25	PB
project no.	drawing no.	revision	
2412	12	A	