


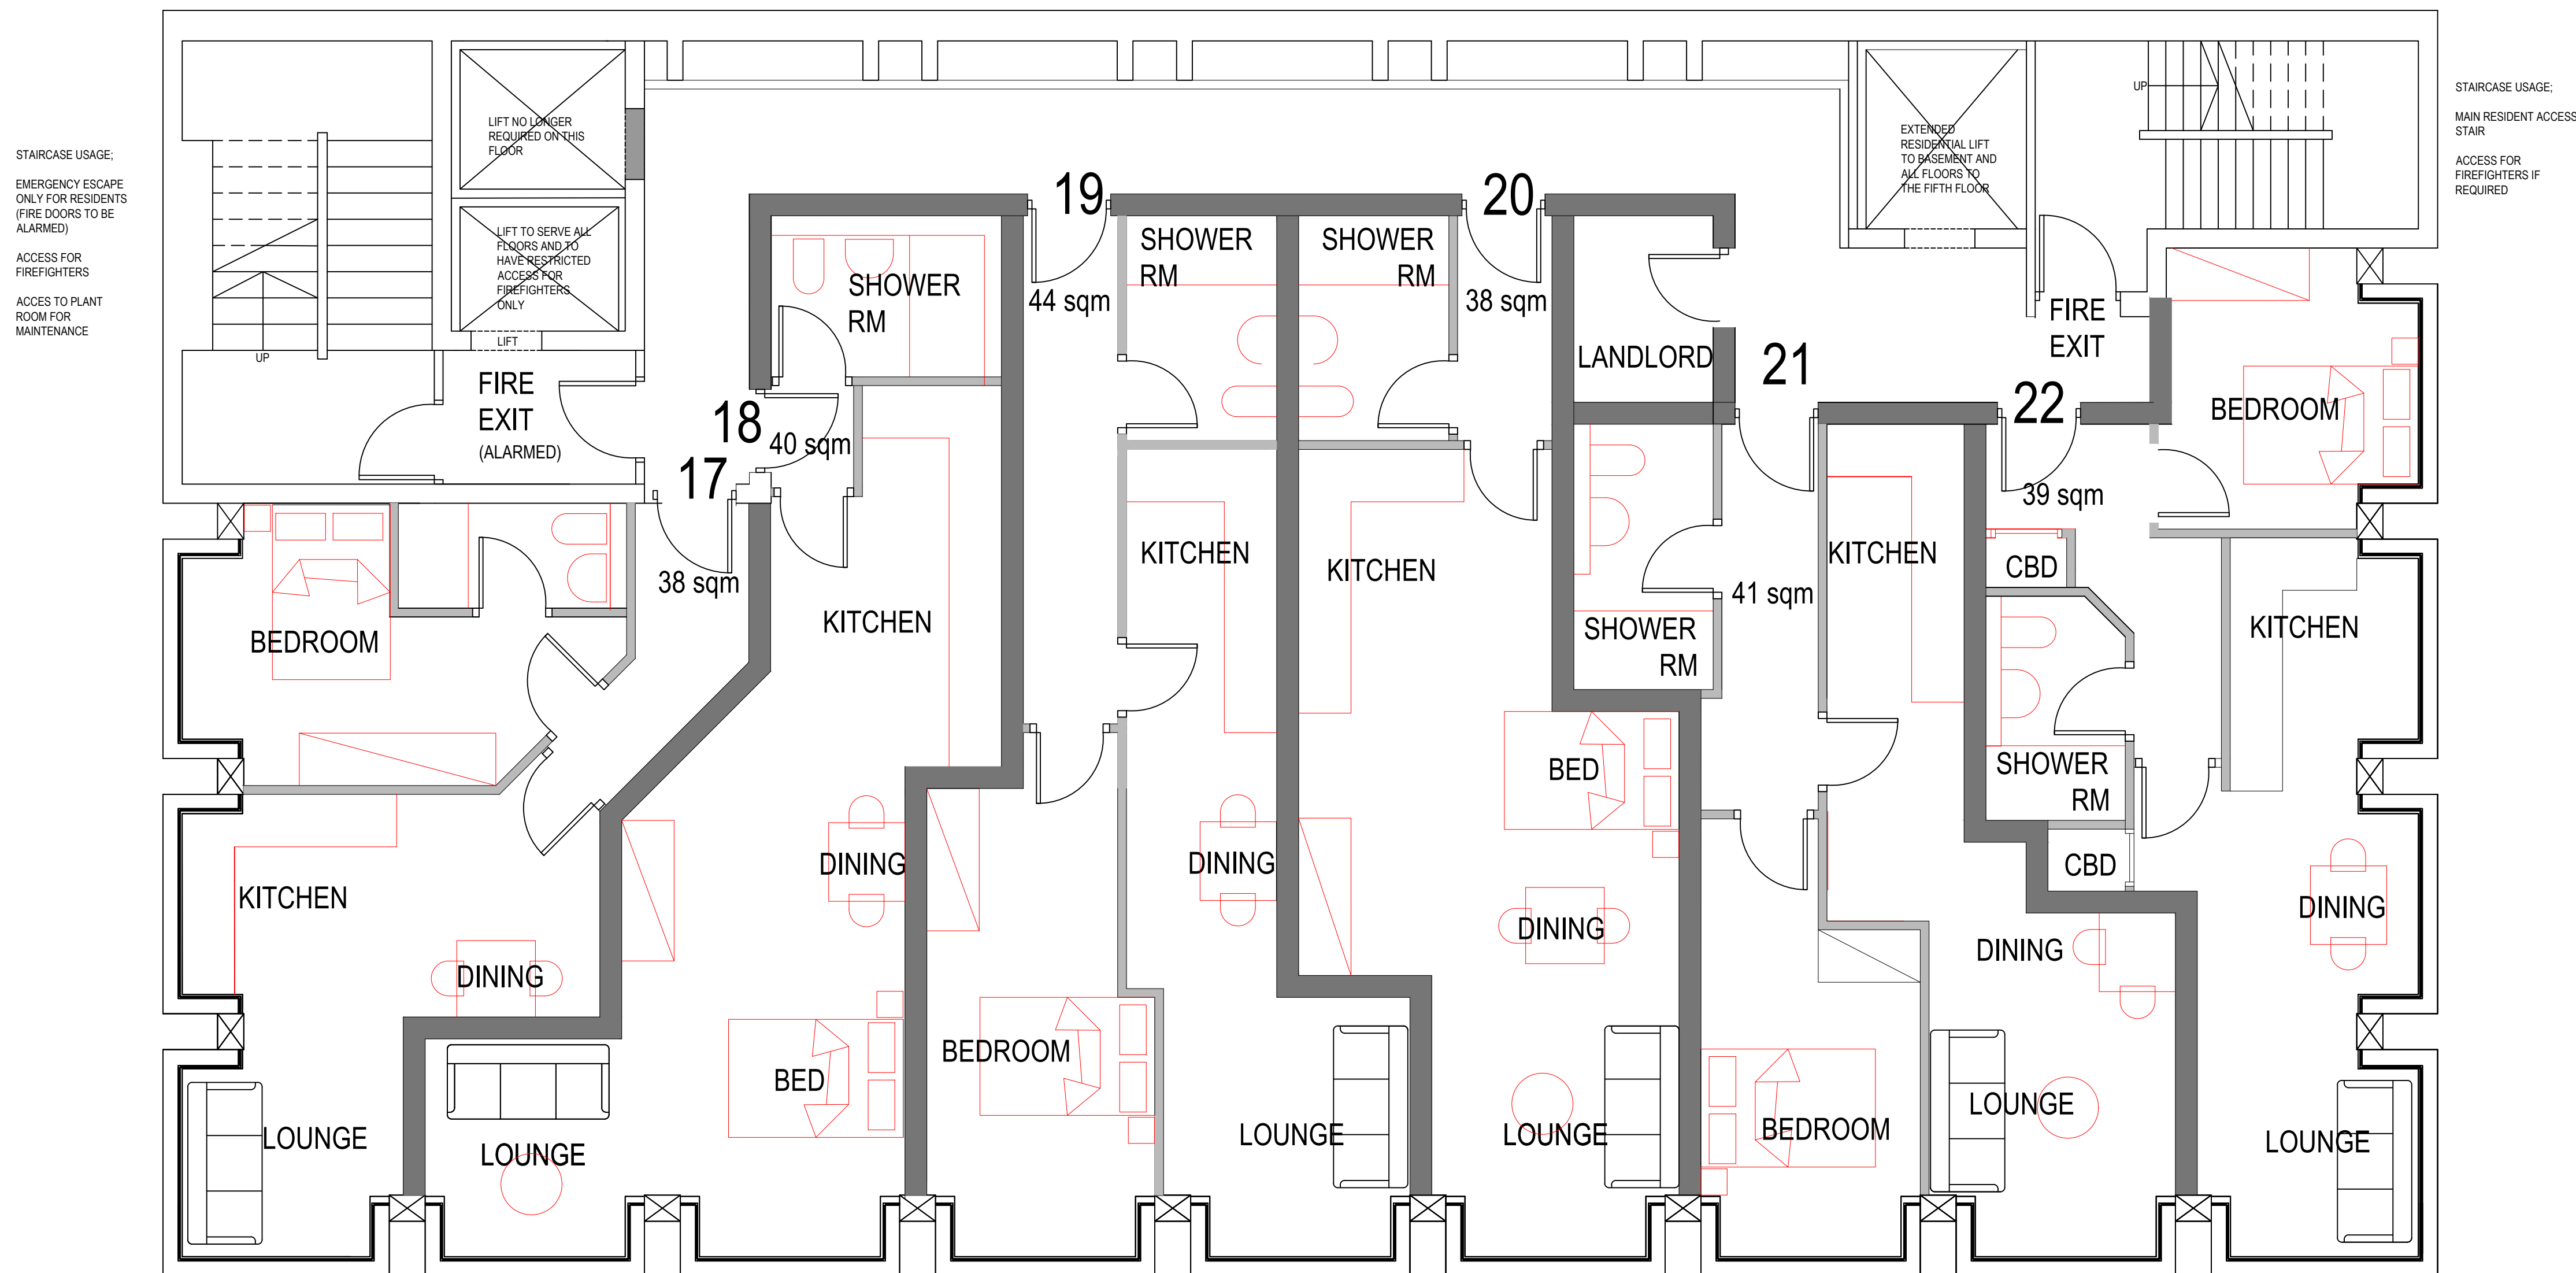

FOURTH FLOOR PLAN

SCHEDULE OF ACCOMMODATION

APARTMENT	SIZE (sqm)	PERSONS
17	38	1 BED 1 PERSON
18	40	1 BED 1 PERSON STUDIO
19	44	1 BED 1 PERSON
20	38	1 BED 1 PERSON STUDIO
21	41	1 BED 1 PERSON
22	39	1 BED 1 PERSON

northern design
partnership

Chartered Architects
The Chapel, Millmoor Road,
Meltham, Holmfirth, HD9 5JU

www.northerndesignpartnership.co.uk
Instagram: @northerndesignp
Telephone: (01484) 854848

client	HD CENTRAL		
project	DEVELOPMENT OF FORMER HSBC BANK 2 CLOTH HALL STREET HUDDERSFIELD HD1 2EG		
drawing	PROPOSED FOURTH FLOOR PLAN		
revision	notes	date	drawn
A	LAYOUT AMENDED TO OVERCOME PLANNING CONCERNS	06.25	PB
scale :	1:50 AT A1	03.25	PB
project no.	drawing no.	revision	
2412	14	A	