


IF IN ANY DOUBT PLEASE ASK THE ARCHITECT FOR CLARIFICATION.
DO NOT SCALE FROM DRAWING. ALL DIMENSIONS TO BE CHECKED ON SITE.
THE COPYRIGHT FOR THESE DRAWINGS REMAINS THE PROPERTY OF THE ARCHITECT. THEY MUST NOT BE REPRODUCED IN ANY WAY WITHOUT THE ARCHITECT'S PRIOR WRITTEN CONSENT.

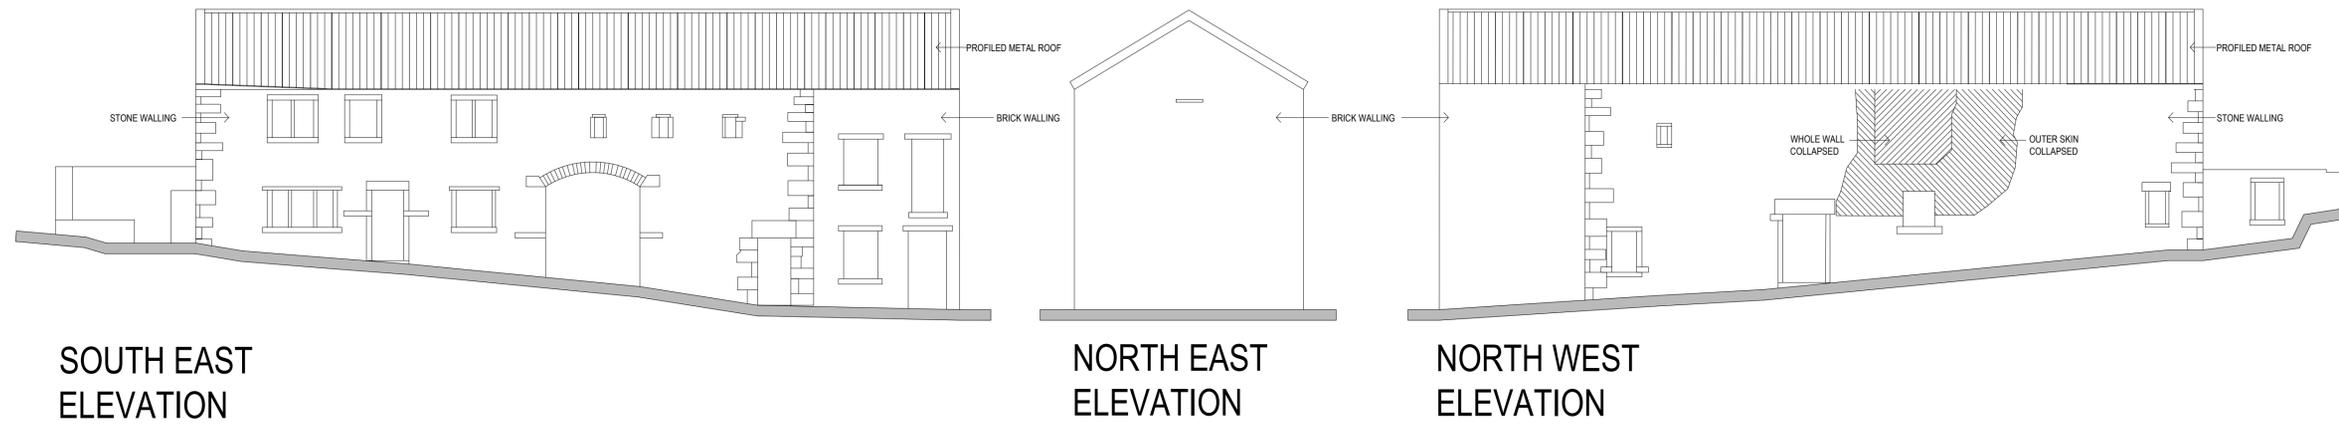


SOUTH EAST ELEVATION


NORTH EAST ELEVATION

NORTH WEST ELEVATION

SOUTH WEST ELEVATION

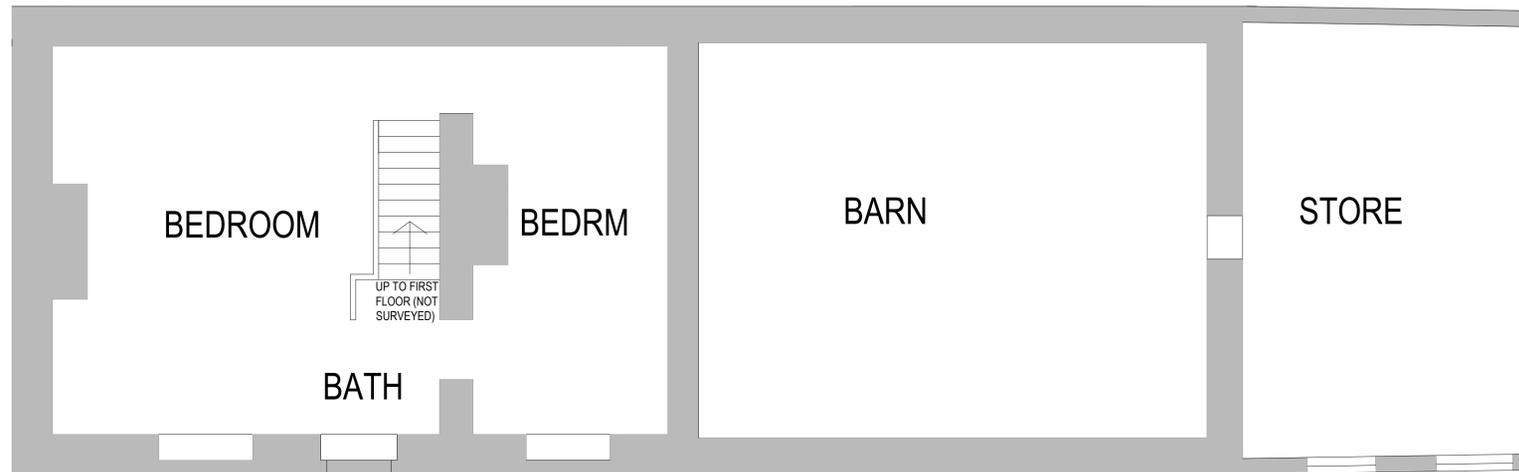

FIRST FLOOR PLAN

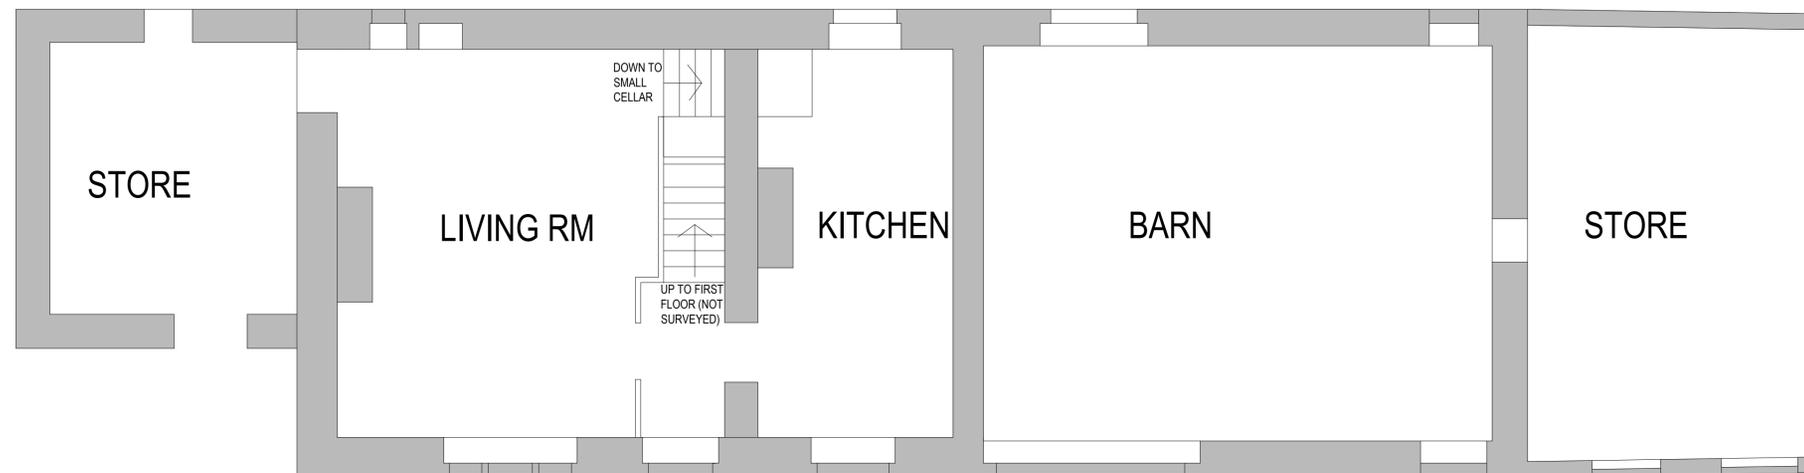

GROUND FLOOR PLAN



northern design partnership

Chartered Architects
The Chapel, Millmoor Road,
Meltham, Holmfirth, HD9 5JU

www.northerndesignpartnership.co.uk
Instagram: @northerndesignp
Telephone: (01484) 854848

client	GCA HOLDINGS LTD		
project	BRADLEY HALL FARM LOWER QUARRY ROAD BRADLEY HUDDERSFIELD		
drawing	EXISTING PLANS AND ELEVATIONS		
revision	notes	date	drawn
A	FIRST FLOOR AND ROOMS ADDED	06.25	PB
scale:	1:100 AT A1	12.23	PB
project no.	2325	drawing no.	01
		revision	A