


IF IN ANY DOUBT PLEASE ASK THE ARCHITECT FOR CLARIFICATION.
DO NOT SCALE FROM DRAWING. ALL DIMENSIONS TO BE CHECKED ON SITE.
THE COPYRIGHT FOR THESE DRAWINGS REMAINS THE PROPERTY OF THE ARCHITECT. THEY MUST NOT BE REPRODUCED IN ANY WAY WITHOUT THE ARCHITECT'S PRIOR WRITTEN CONSENT.

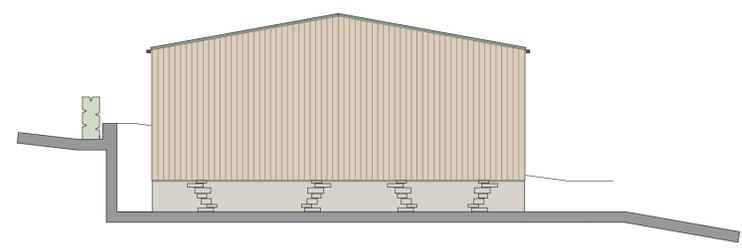


SOUTH WEST ELEVATION




SOUTH EAST ELEVATION




NORTH EAST ELEVATION

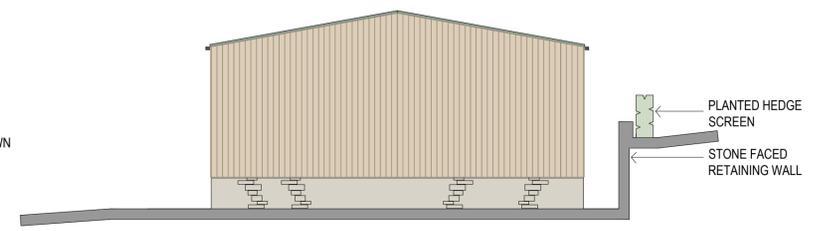

NORTH WEST ELEVATION

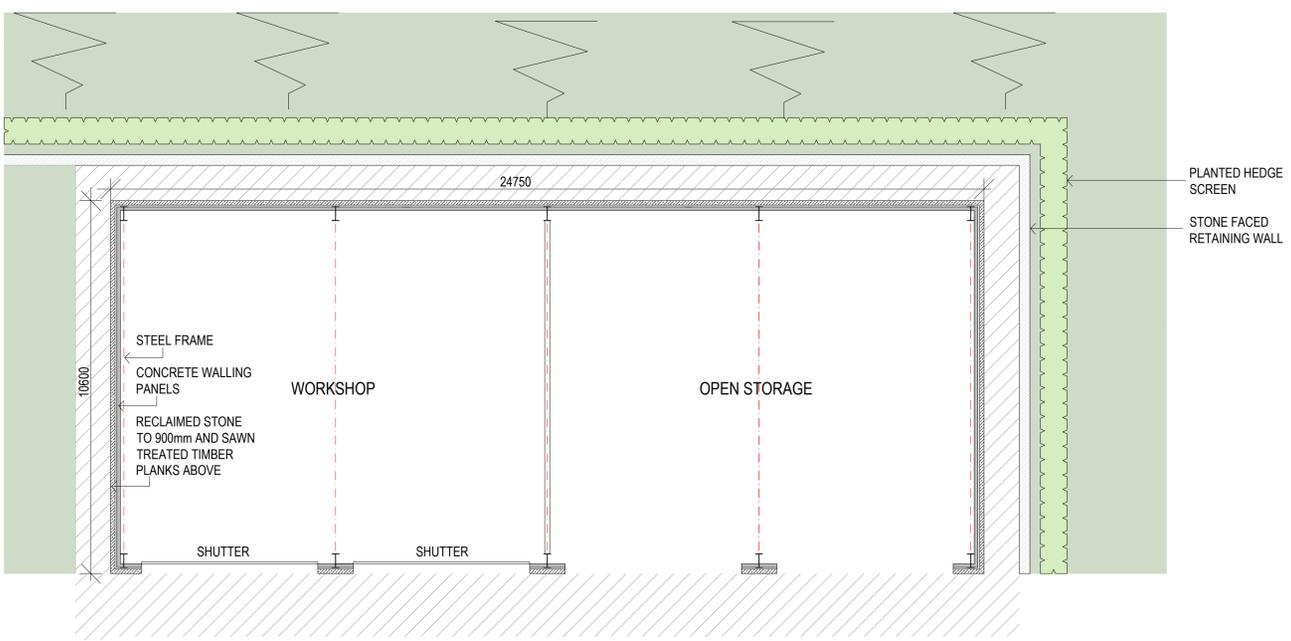

GROUND FLOOR LAYOUT

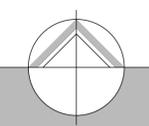

northern design partnership

Chartered Architects
The Chapel, Millmoor Road,
Meltham, Holmfirth, HD9 5JU

www.northerndesignpartnership.co.uk
Instagram: @northerndesignp
Telephone: (01484) 854848

client: GCA HOLDINGS LTD

project: BRADLEY HALL FARM
LOWER QUARRY ROAD
BRADLEY
HUDDERSFIELD

drawing: PROPOSED WORKSHOP / SHED
PLANS AND ELEVATIONS

revision	notes	date	drawn
*	*	*	*

scale: 1:100 AT A1 02.24 PB

project no. 2325 drawing no. 04 revision