



IF IN ANY DOUBT PLEASE ASK THE ARCHITECT FOR CLARIFICATION.

DO NOT SCALE FROM DRAWING. ALL DIMENSIONS TO BE CHECKED ON SITE


THE COPYRIGHT FOR THESE DRAWINGS REMAINS THE PROPERTY OF THE ARCHITECT. THEY MUST NOT BE REPRODUCED IN ANY WAY WITHOUT THE ARCHITECTS PRIOR WRITTEN CONSENT.

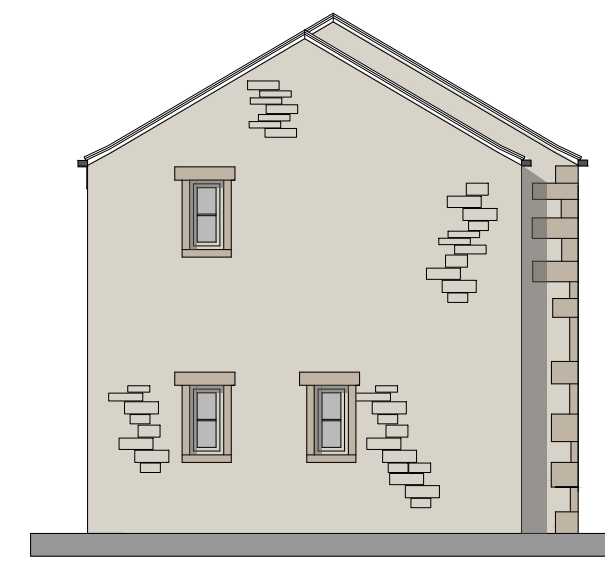

SOUTH WEST
ELEVATION

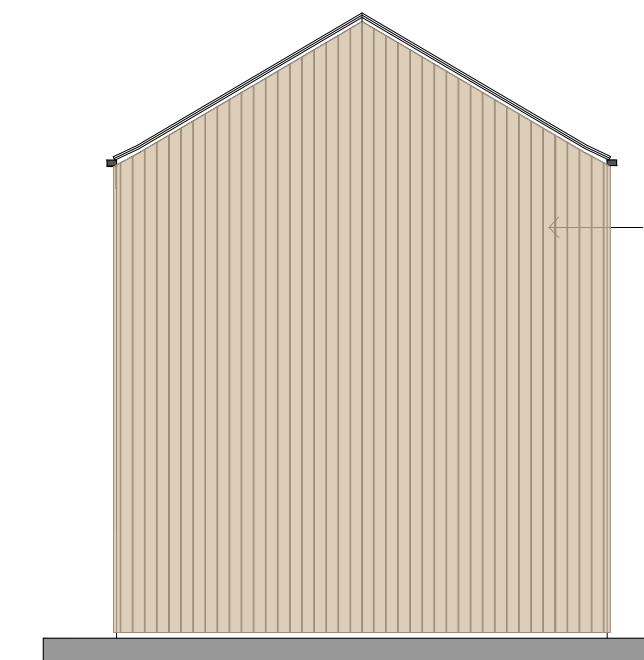


NORTH EAST
ELEVATION

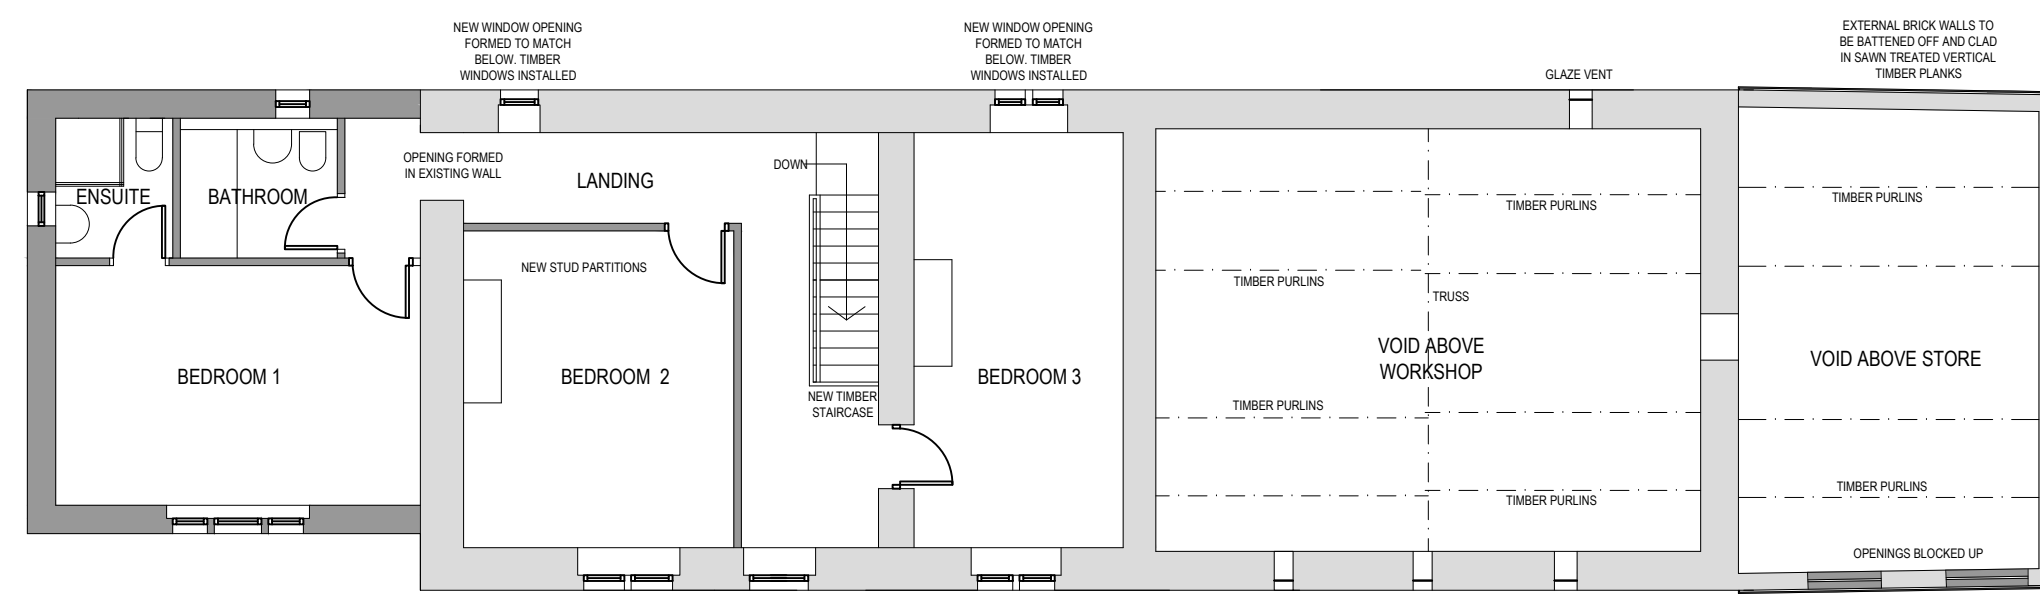


FIRST FLOOR PLAN




SOUTH EAST ELEVATION

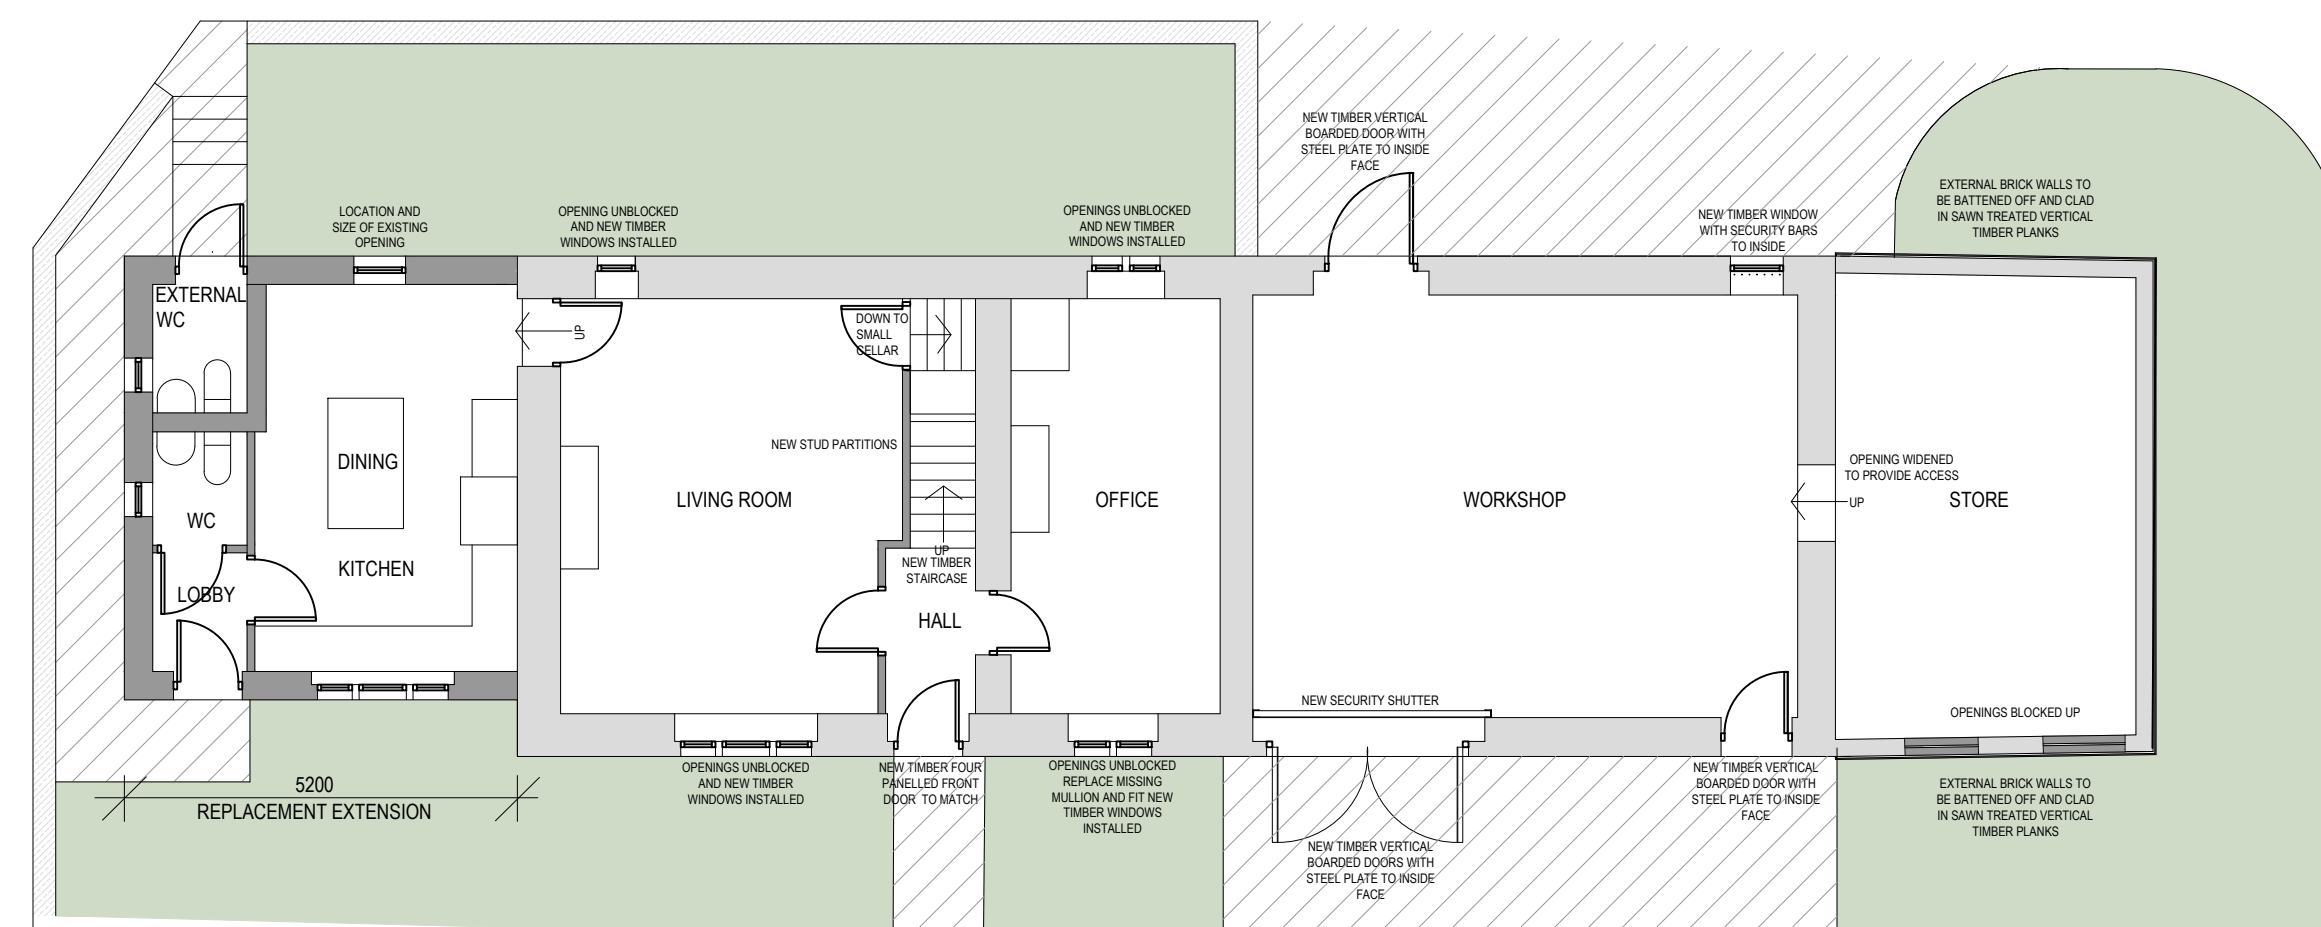

GROUND FLOOR PLAN

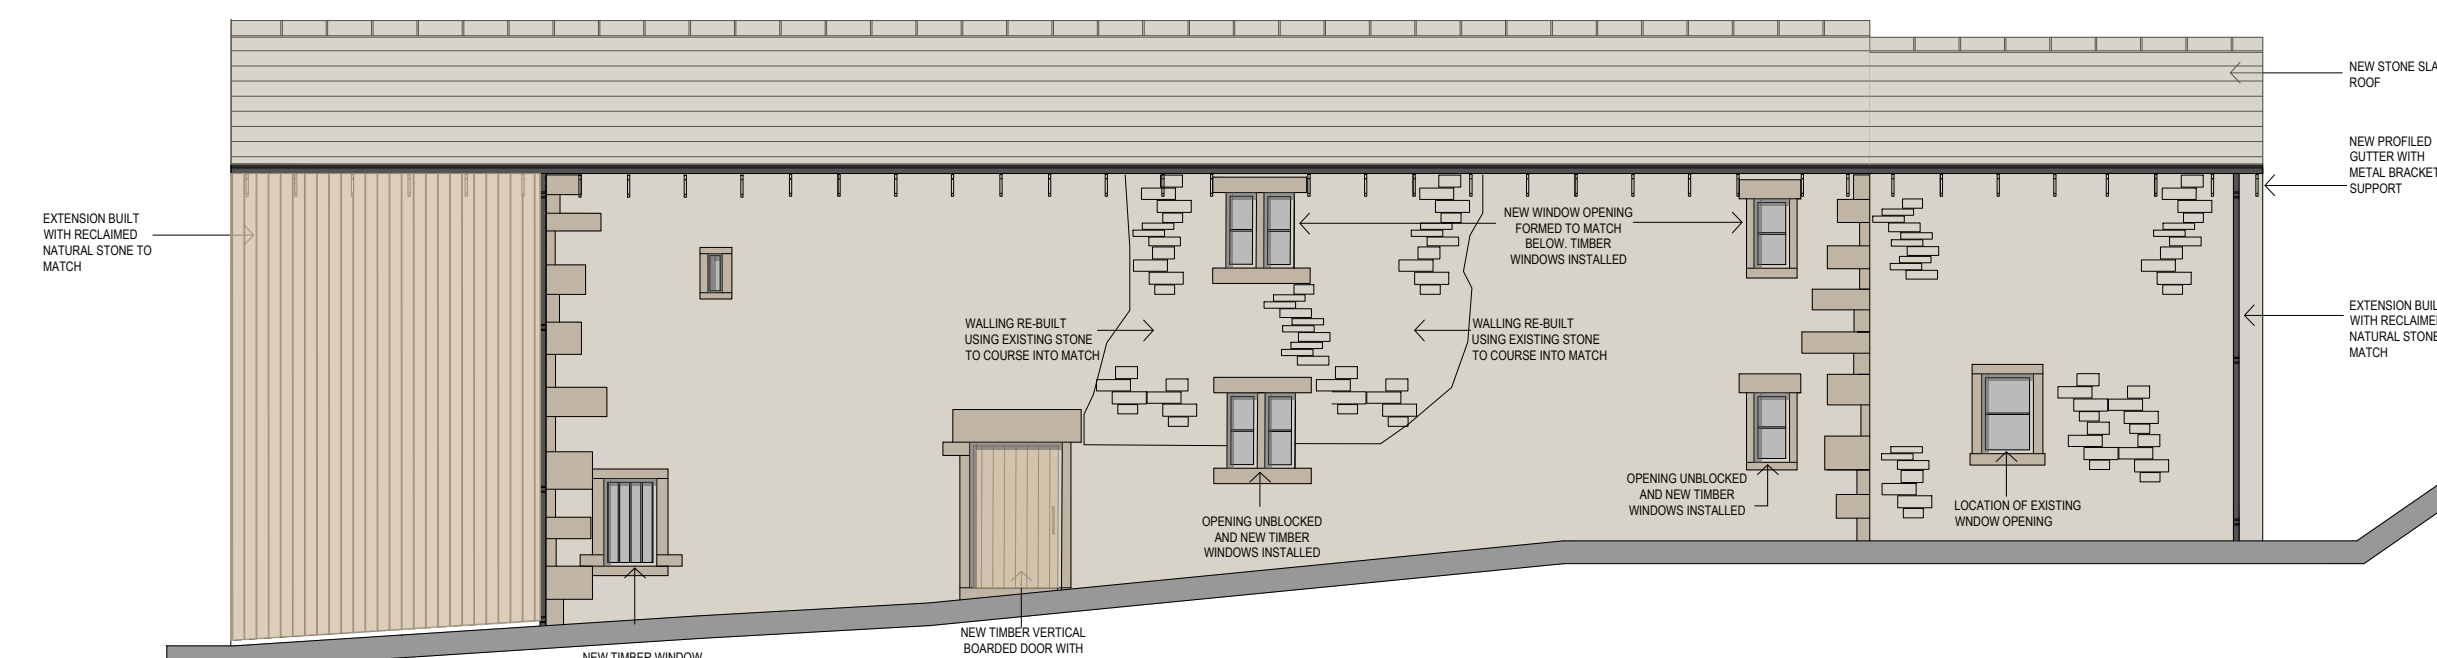

NORTH WEST ELEVATION

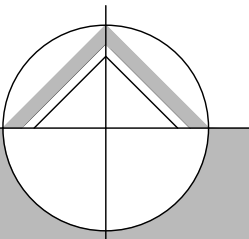

northern design
partnership

Chartered Architects
The Chapel, Millmoor Road,
Meltham, Holmfirth, HD9 5JU

www.northerndesignpartnership.co.uk
Instagram: @northerndesignp
Telephone: (01484) 854848

client	GCA HOLDINGS LTD
--------	------------------

project
BRADLEY HALL FARM
LOWER QUARRY ROAD
BRADLEY
HUDDERSFIELD

drawing	RENOVATED BARN / COTTAGE PLANS AND ELEVATIONS AS PROPOSED
---------	--

revision	notes	date	drawn
*	*	*	*
scale :	1:100 AT A1	02.24	PB
project no.		drawing no.	revision
2325		03	