
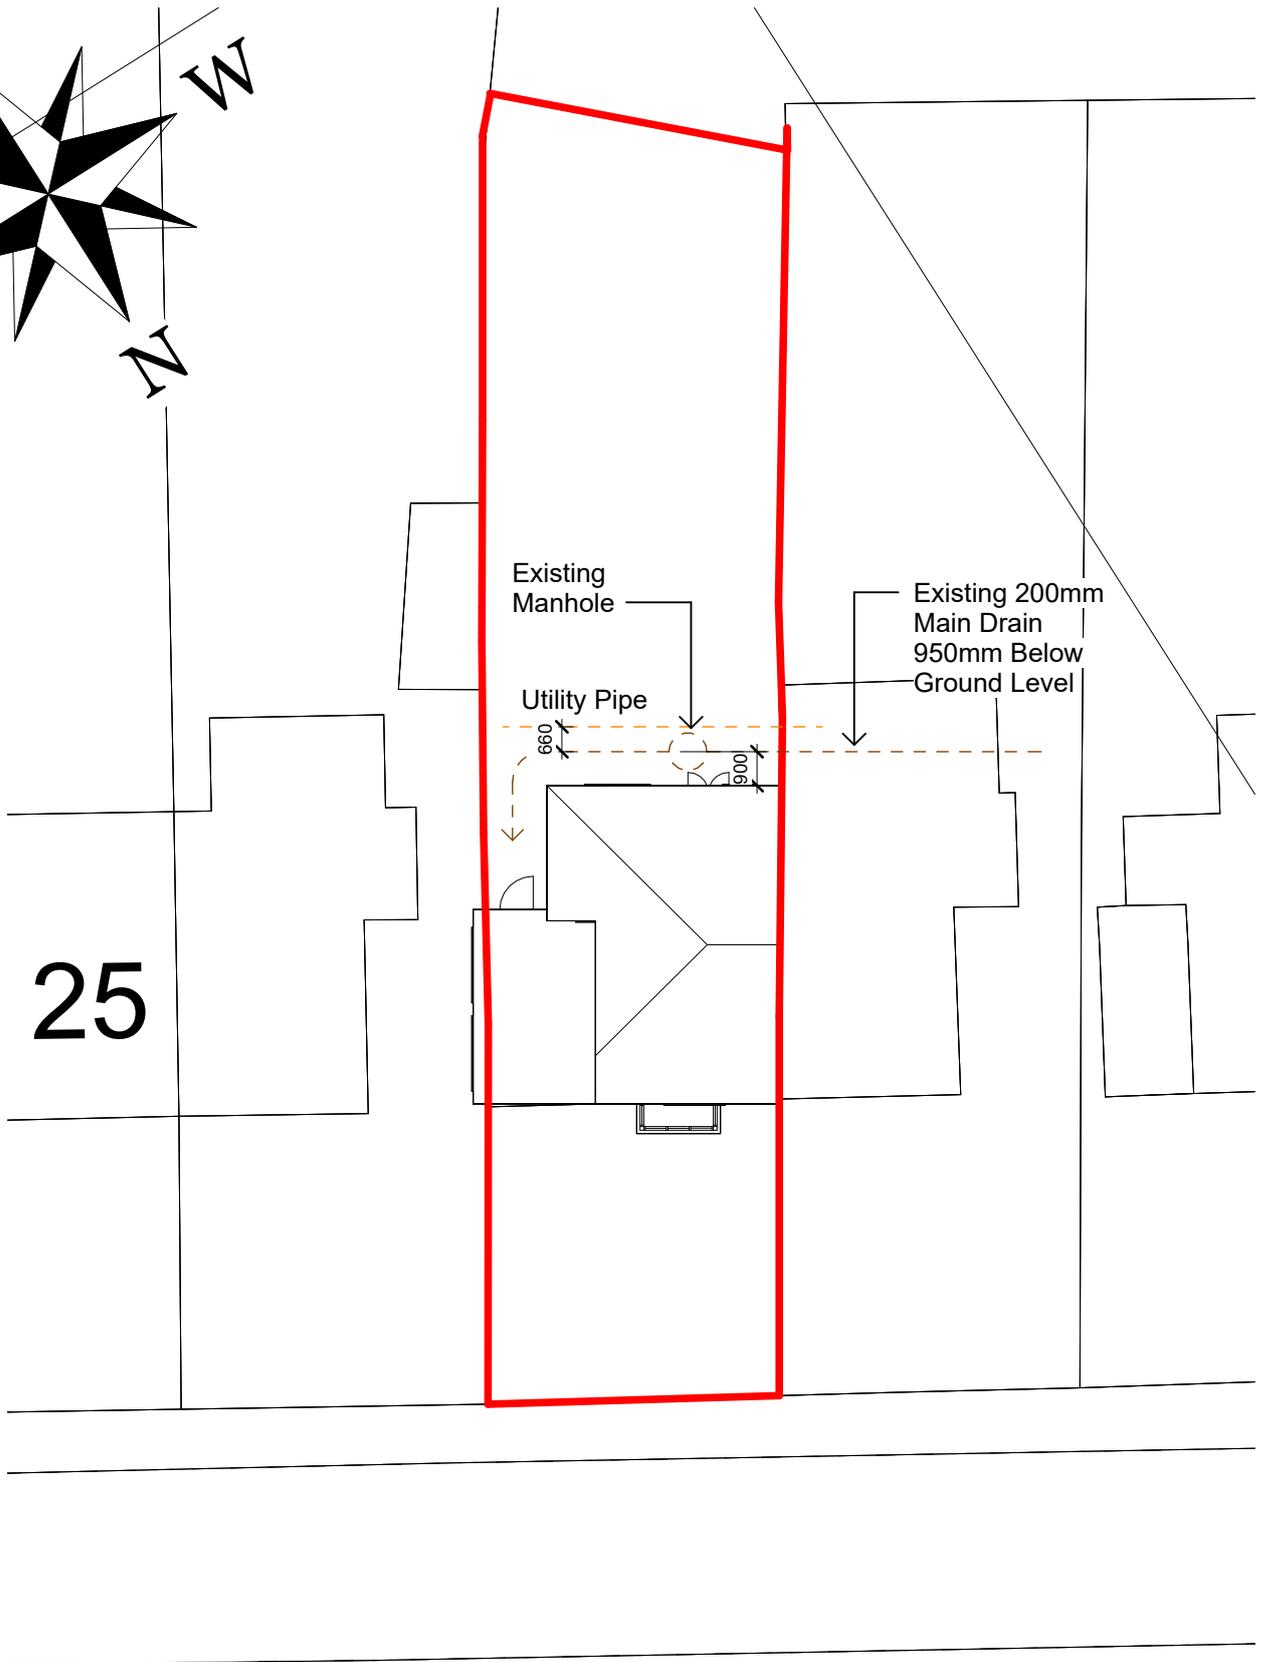


Client: Mrs Rabena Khan		Job No: HD-S24-0441			
Address: 29 Birklands Road, Cowcliffe, Huddersfield, HD2 2PF		Start Page: A2 Rev:			
Drawn By: AM	Date: 02/05/24	Checked By: JA	Date:	Approved:	Scale: 1 : 200@A4

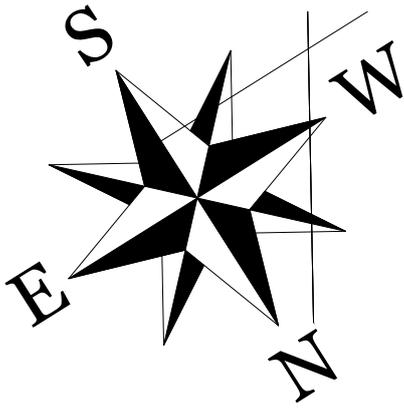

Existing Site Plan

1 : 200

Note-
All Dimensions
Are Approximate