


Client:	Mrs Rabena Khan	Job No:	HD-S24-0441
Address:	29 Birklands Road, Cowcliffe, Huddersfield, HD2 2PF		Start Page: A4 Rev:
Drawn By: AM	Date: 02/05/24	Checked By: JA	Date:
Approved:	Scale: 1 : 200@A4		

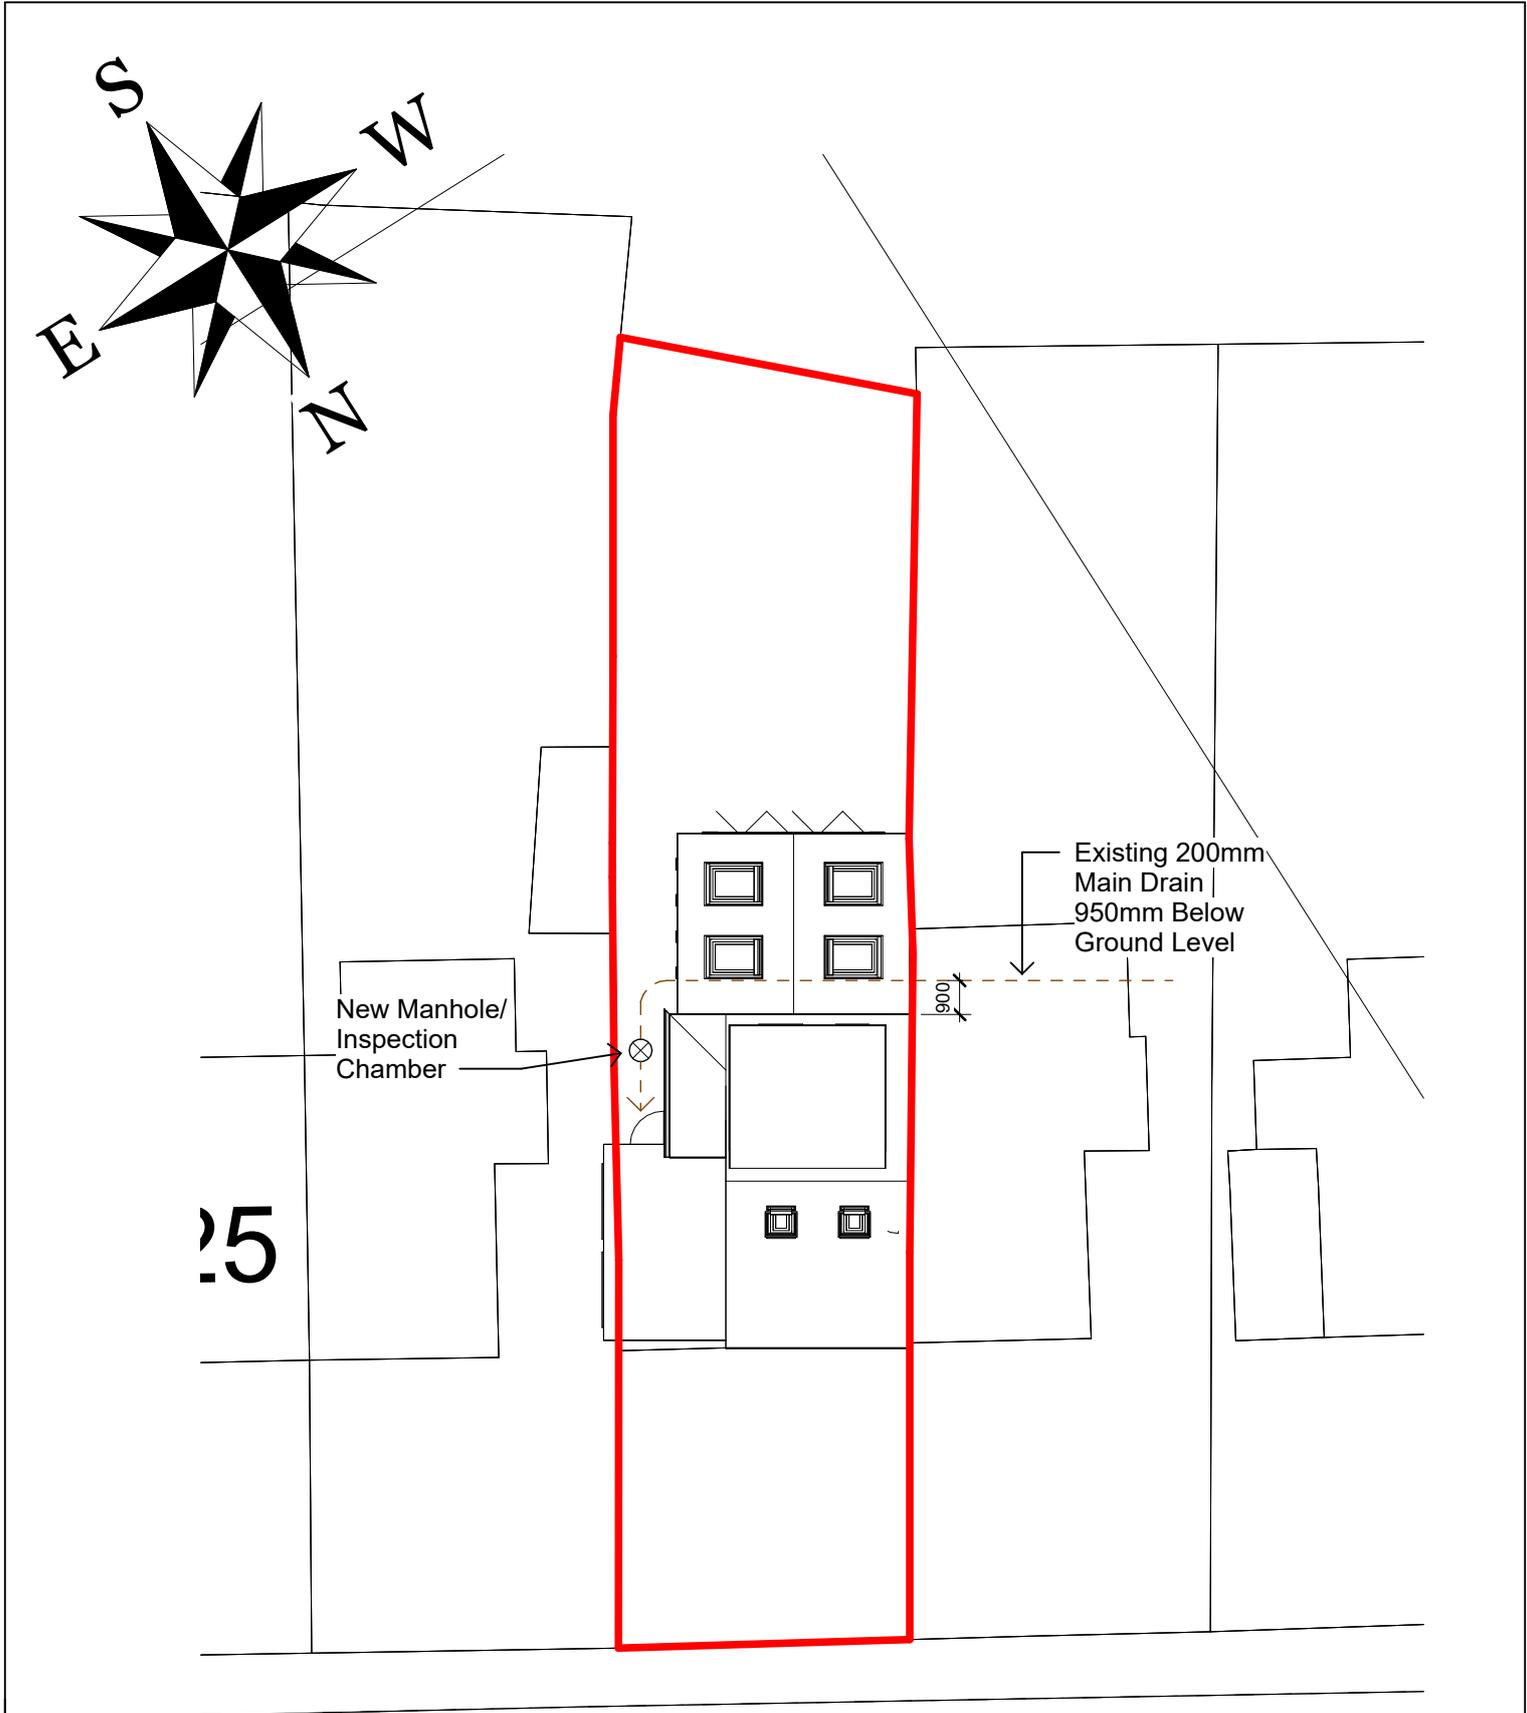

# Proposed Site Plan

1 : 200

**Note-**

All Dimensions  
Are Approximate  
And TBC On Site