


Proposed Ground Floor Plan

1 : 50

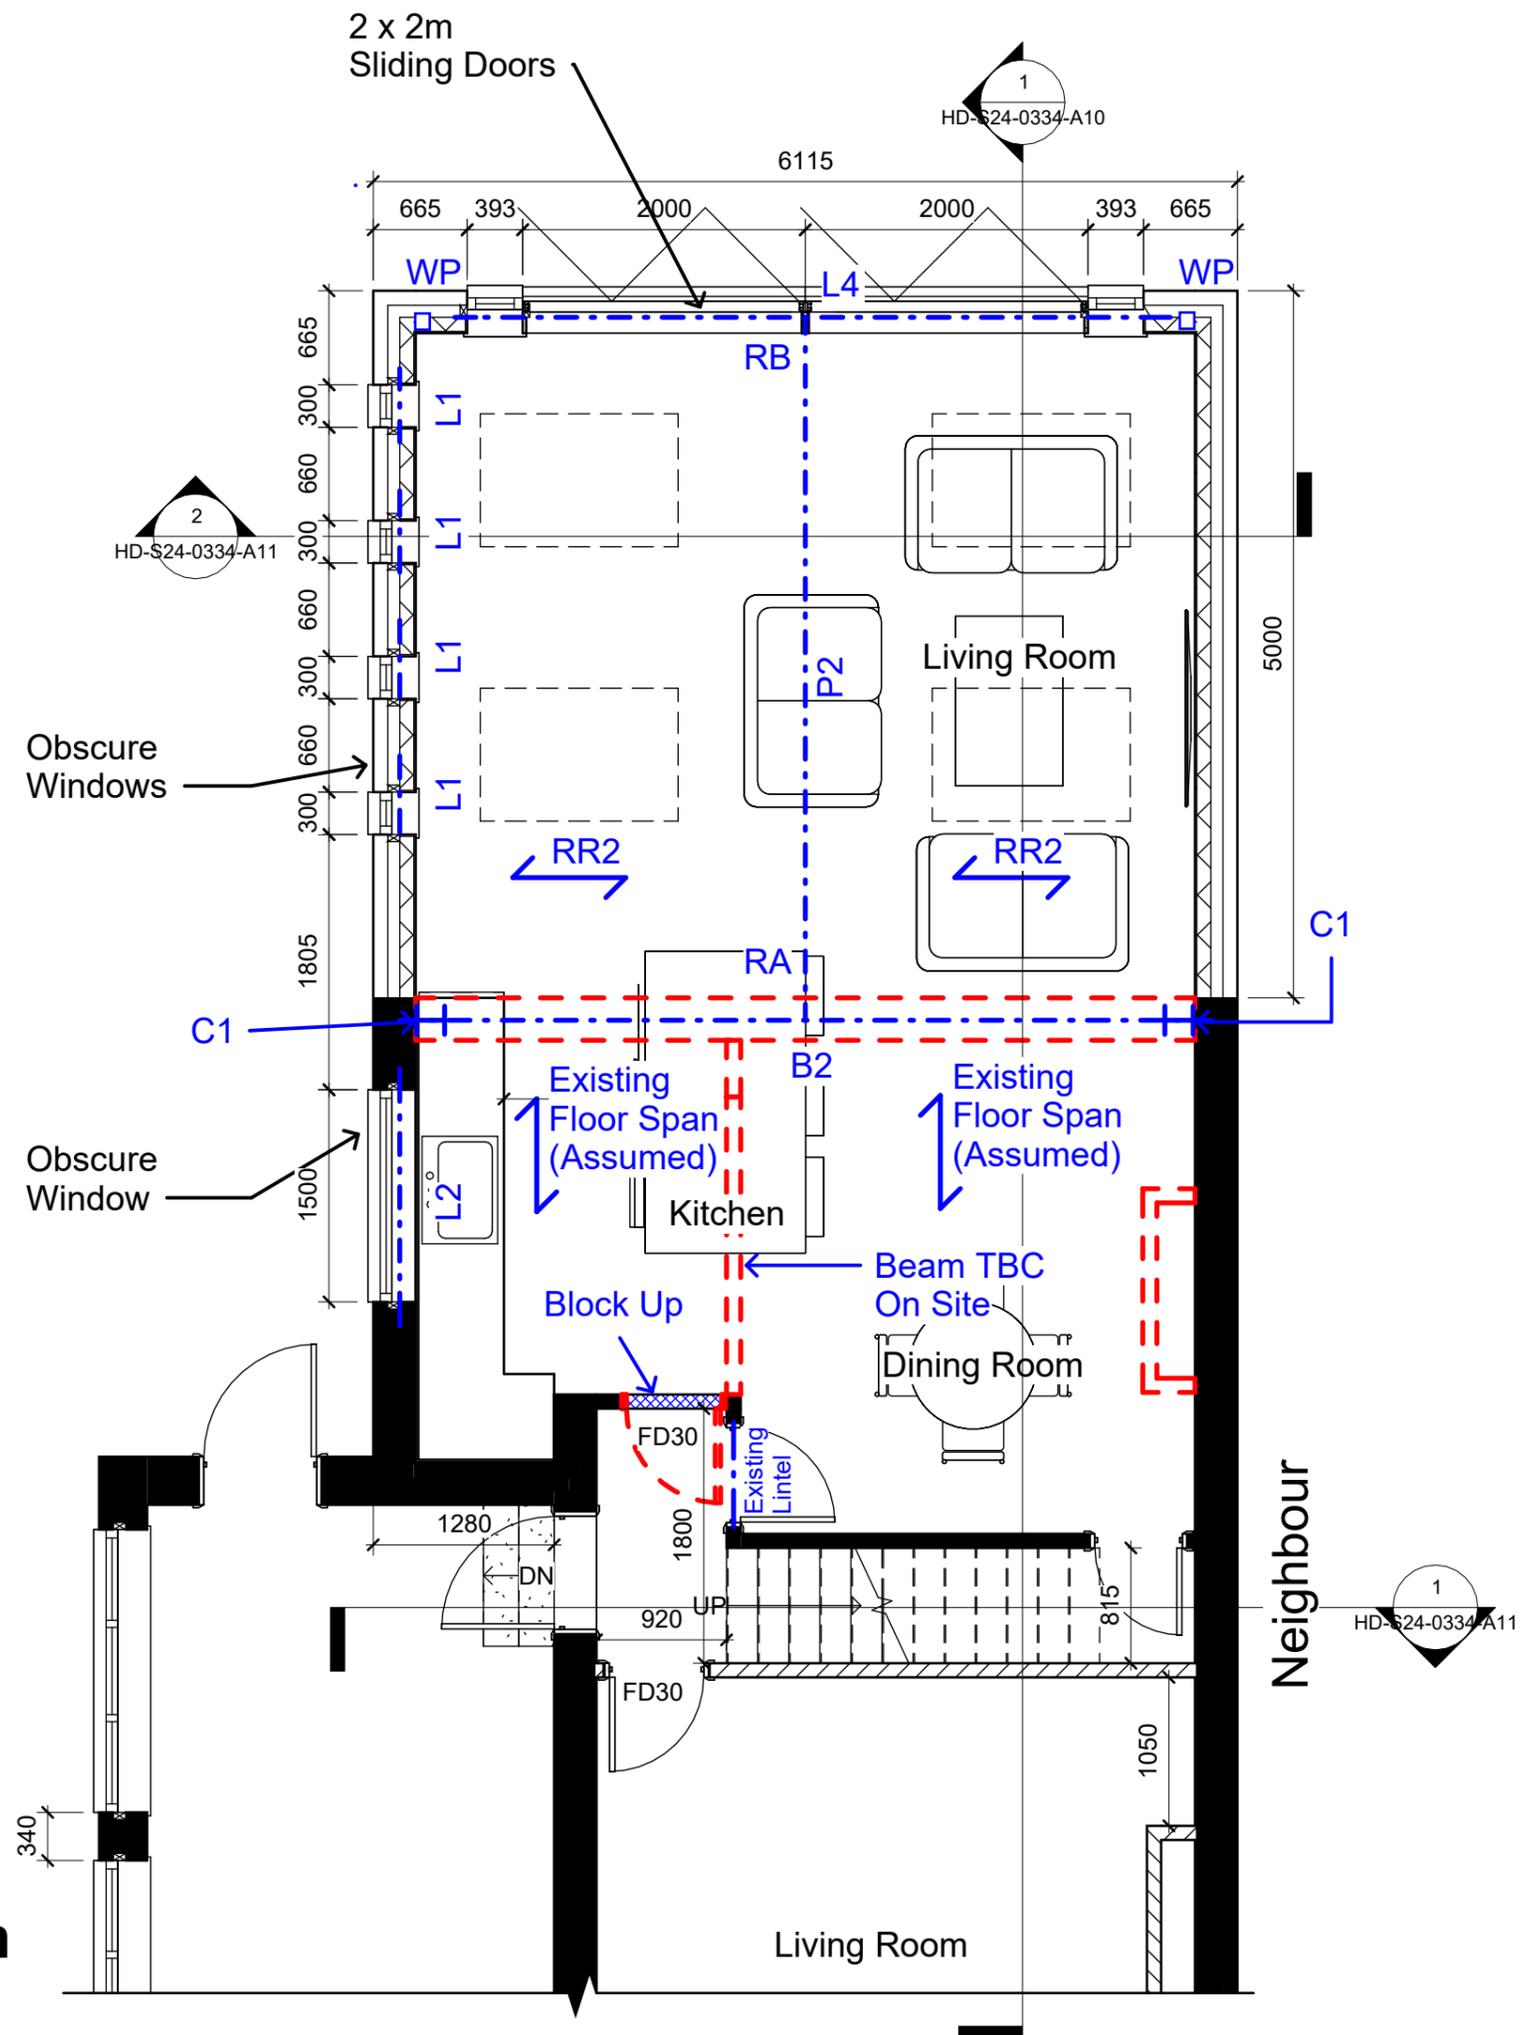

Hudds Design
 Structural Engineering Consultants
www.huddsdesign.com
 E : eng@huddsdesign.com

Mrs Rabena Khan
 29 Birklands Road, Cowcliffe, Huddersfield,
 HD2 2PF

Drawing Title:
 Proposed Ground Floor Plan

Drawing Number: HD-S24-0334-A4 Scale: 1 : 50@A3

Date: 11/04/24 Revision: Approver:

Drawn By: AM Checked by: JA

Reason For Issue:
 Markup