



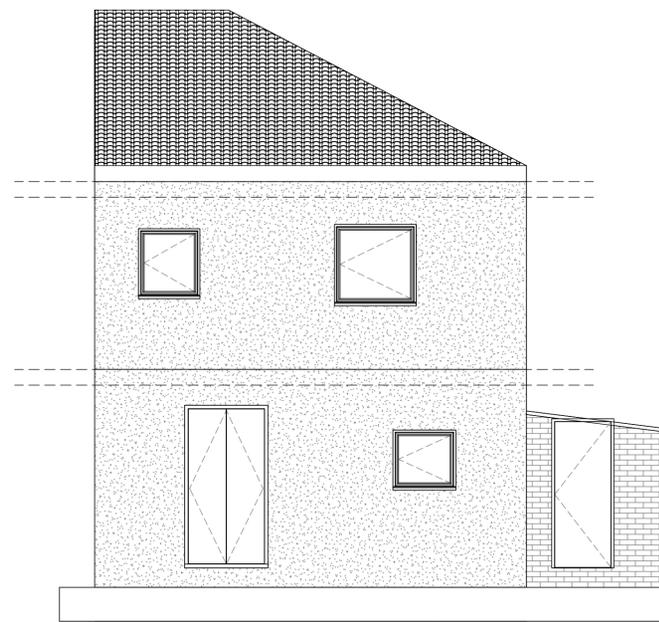


Existing North East Elevation (Front)
1 : 50

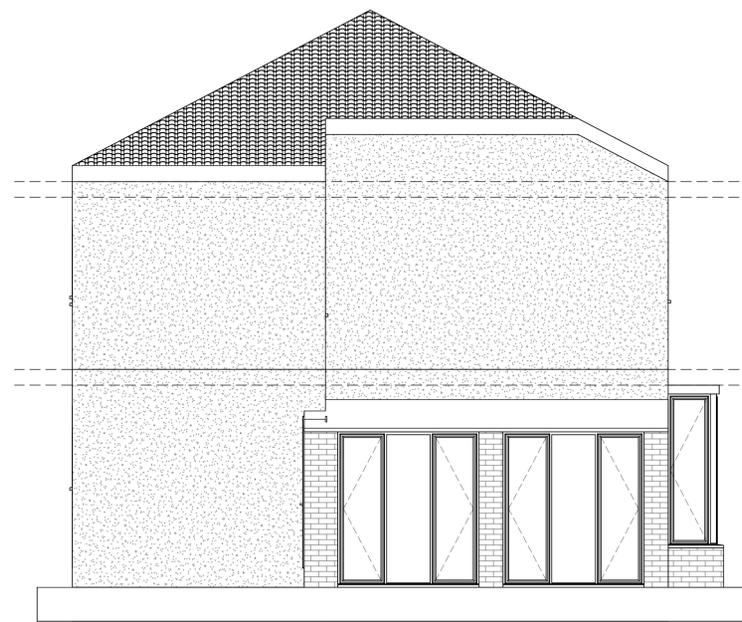


Existing South West Elevation (Rear)
1 : 50




Existing South East Elevation (Left)
1 : 50

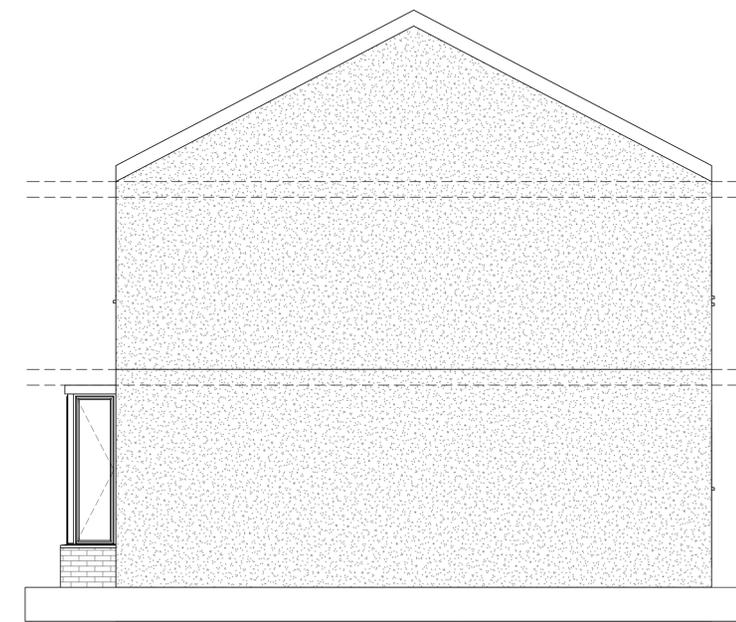


Existing North West Elevation (Right)
1 : 50

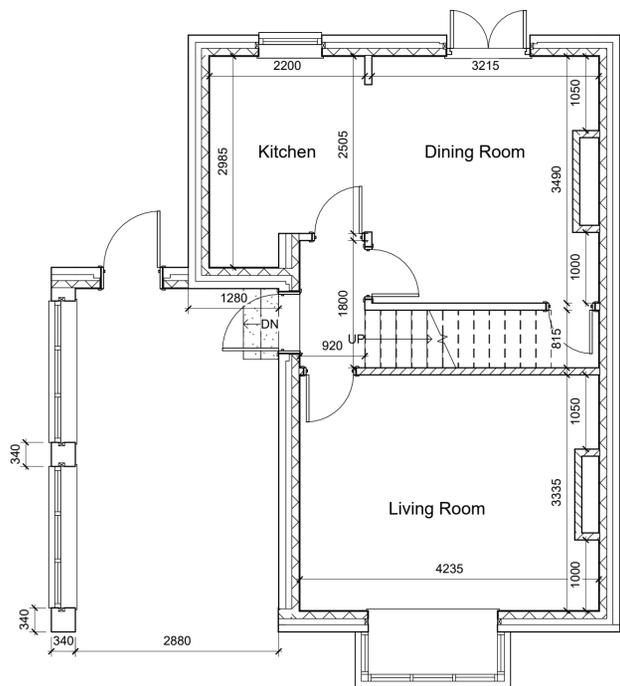


Existing Ground Floor Plan
1 : 50

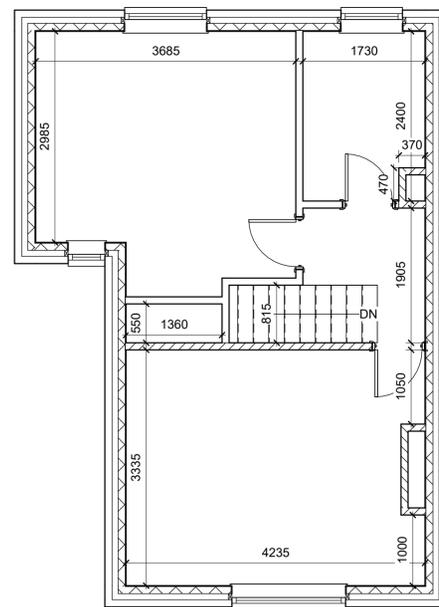

Existing First Floor Plan
1 : 50

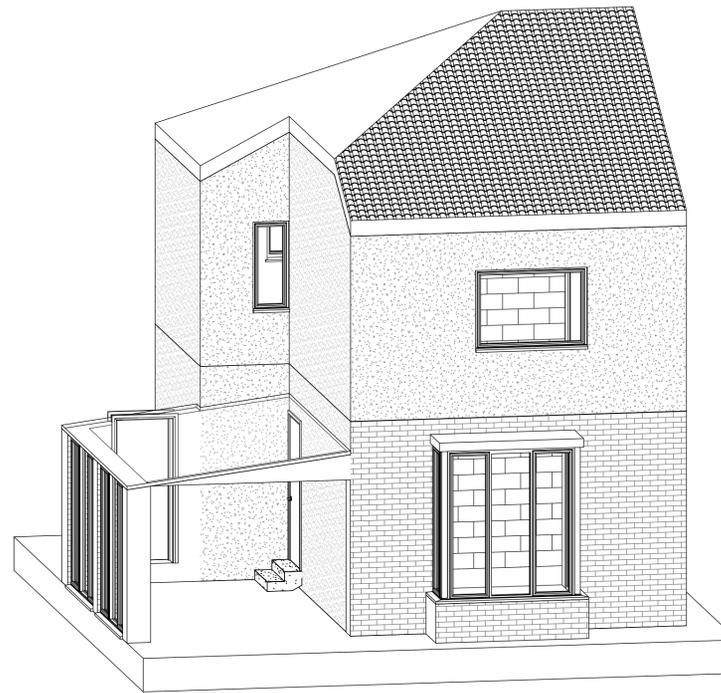

Existing Front 3D

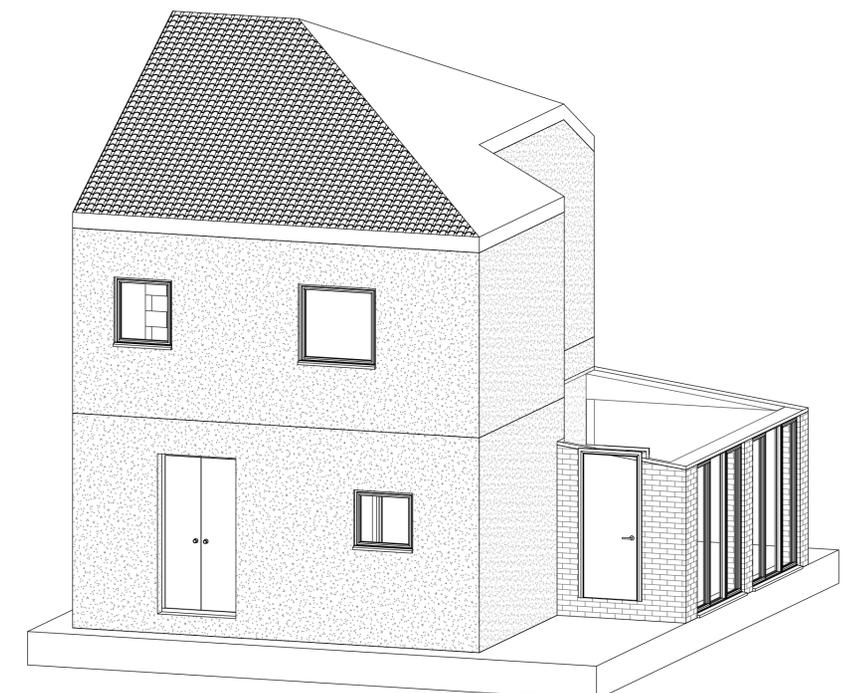

Existing Rear 3D

Note:
All Dimensions Are Approximate
And TBC On Site By Contractor

TREND
ARCHITECTURE
T: 01484 941051
plan@trendarchitecture.co.uk
www.trendarchitecture.co.uk

Project Name
29 Birklands Road, Cowcliffe, Huddersfield, HD2 2PF

Drawing Title:
Existing Grouped Plans

Drawing Number: TR-A24-0302-002
Scale: 1 : 50@A1

Date: 28/03/24
Revision:

Drawn By: AM
Checked by: JA

Reason For Issue:
Planning