




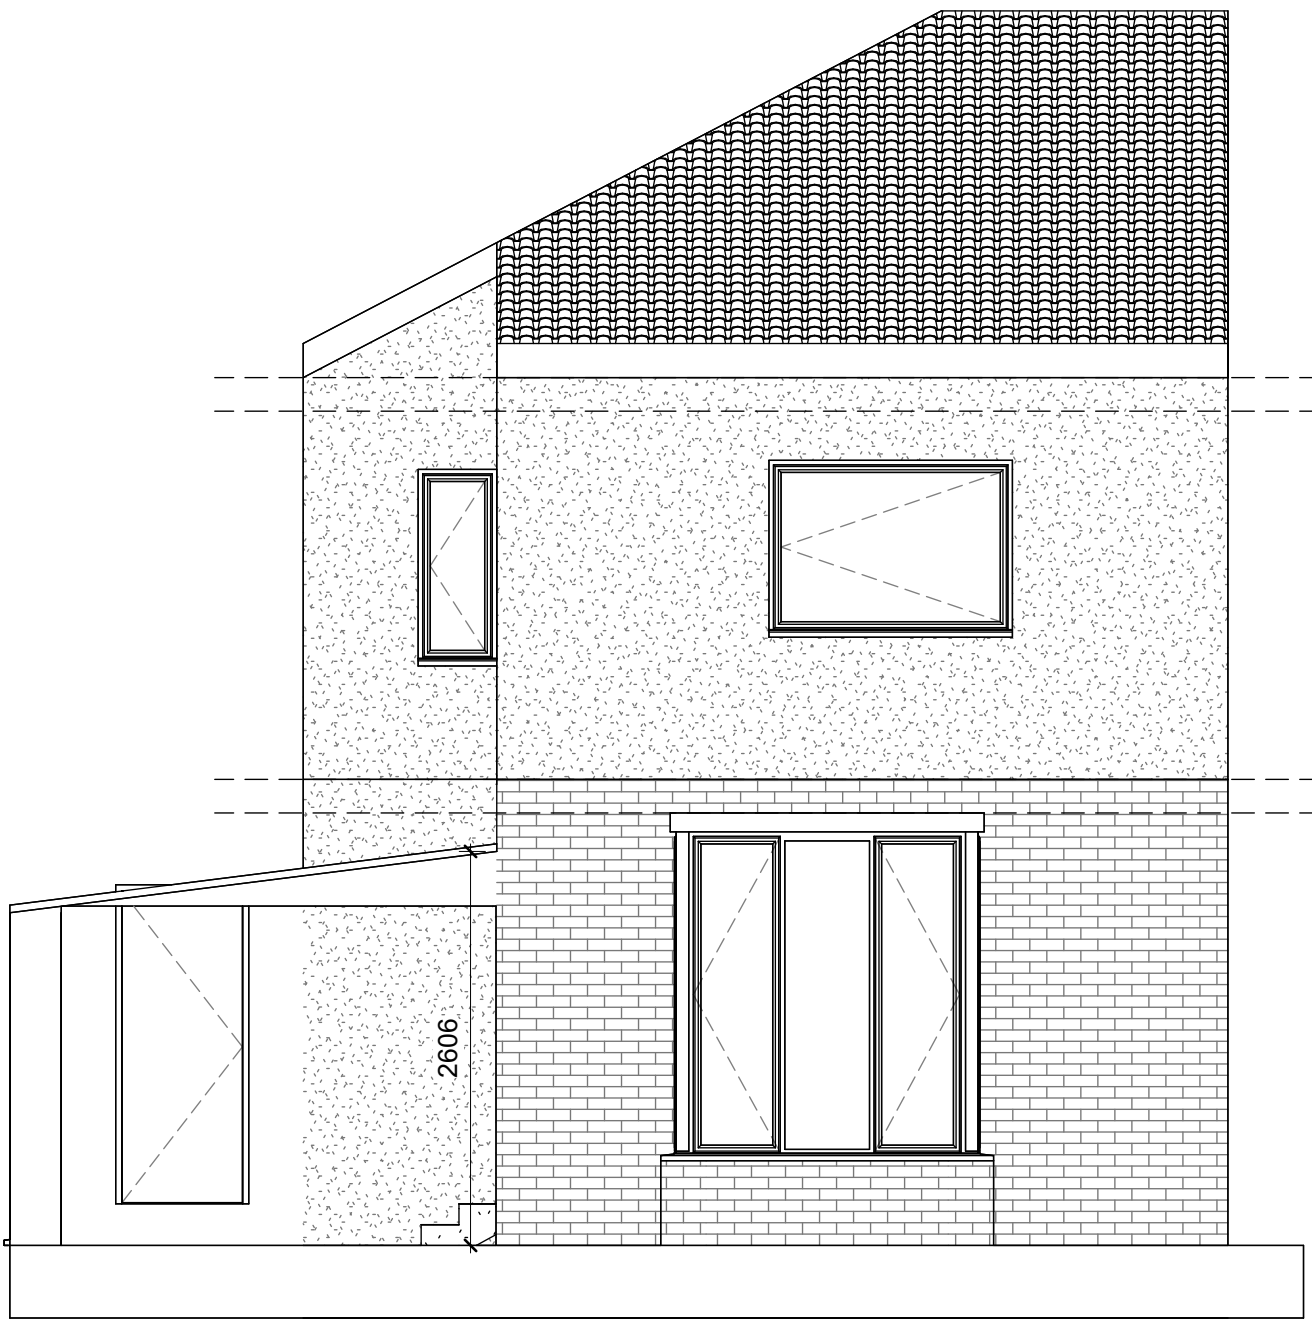


Existing North East Elevation (Front)
1 : 50

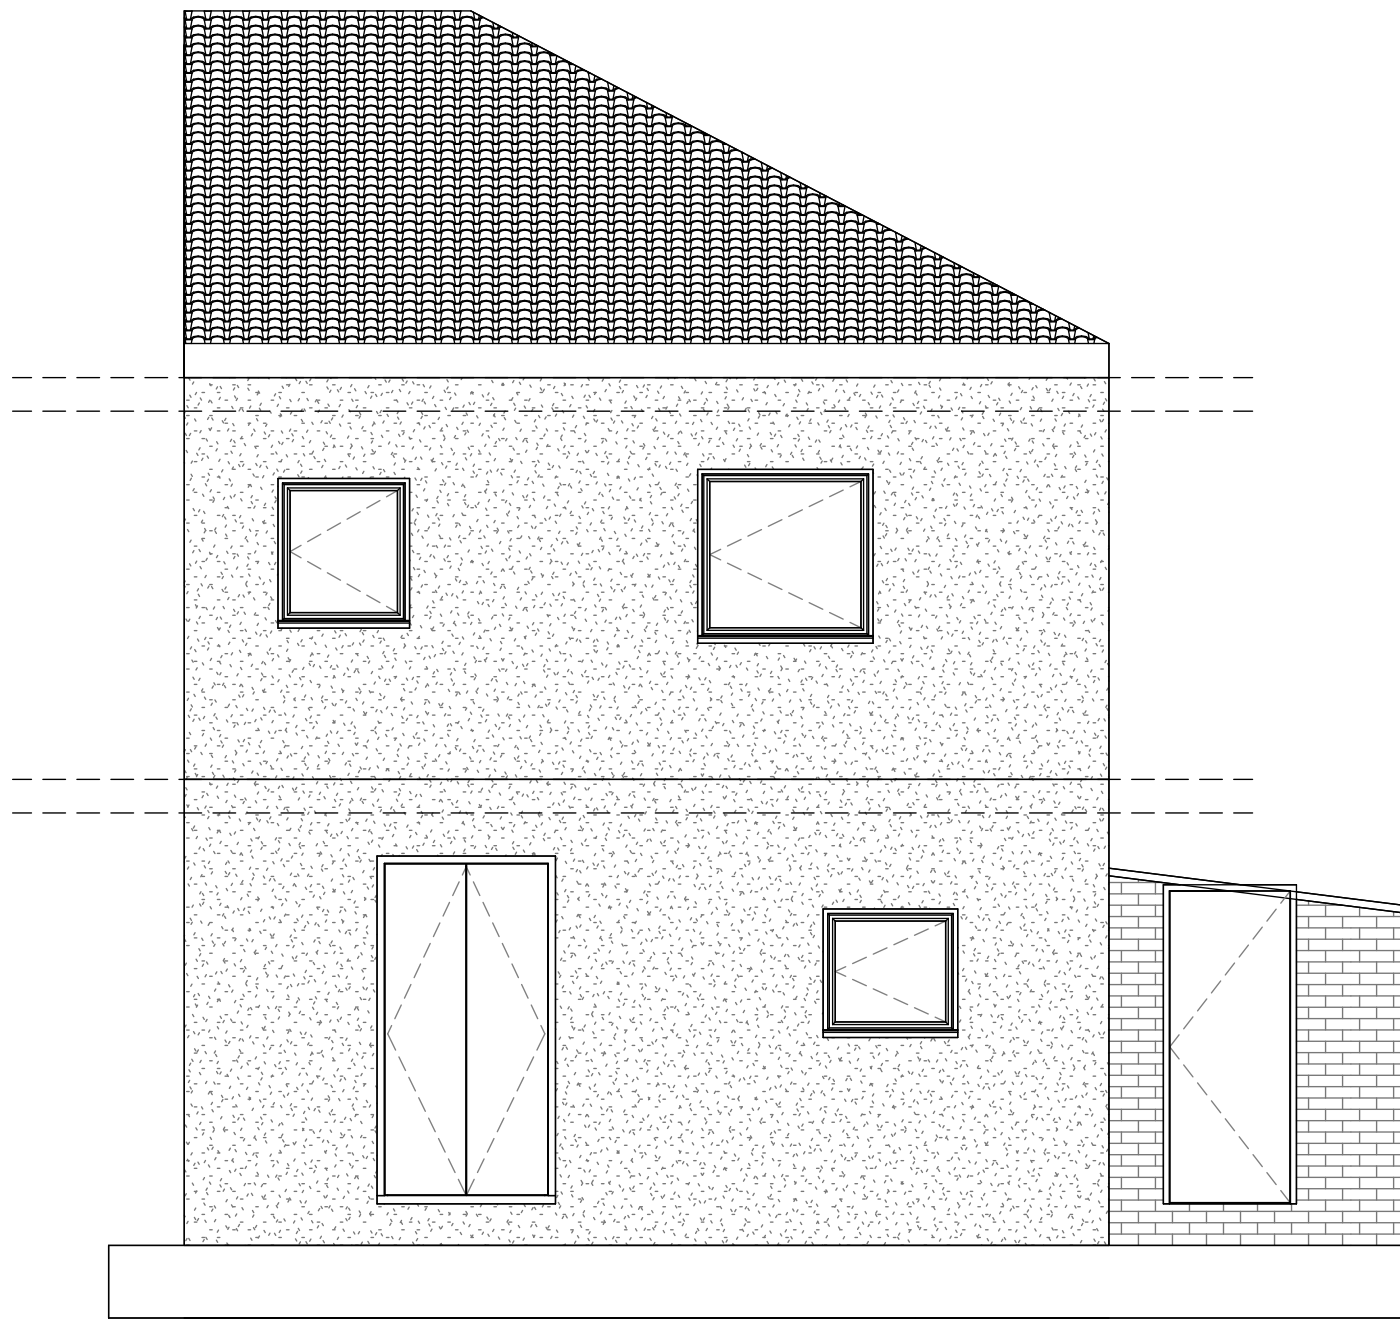


Existing South West Elevation (Rear)
1 : 50

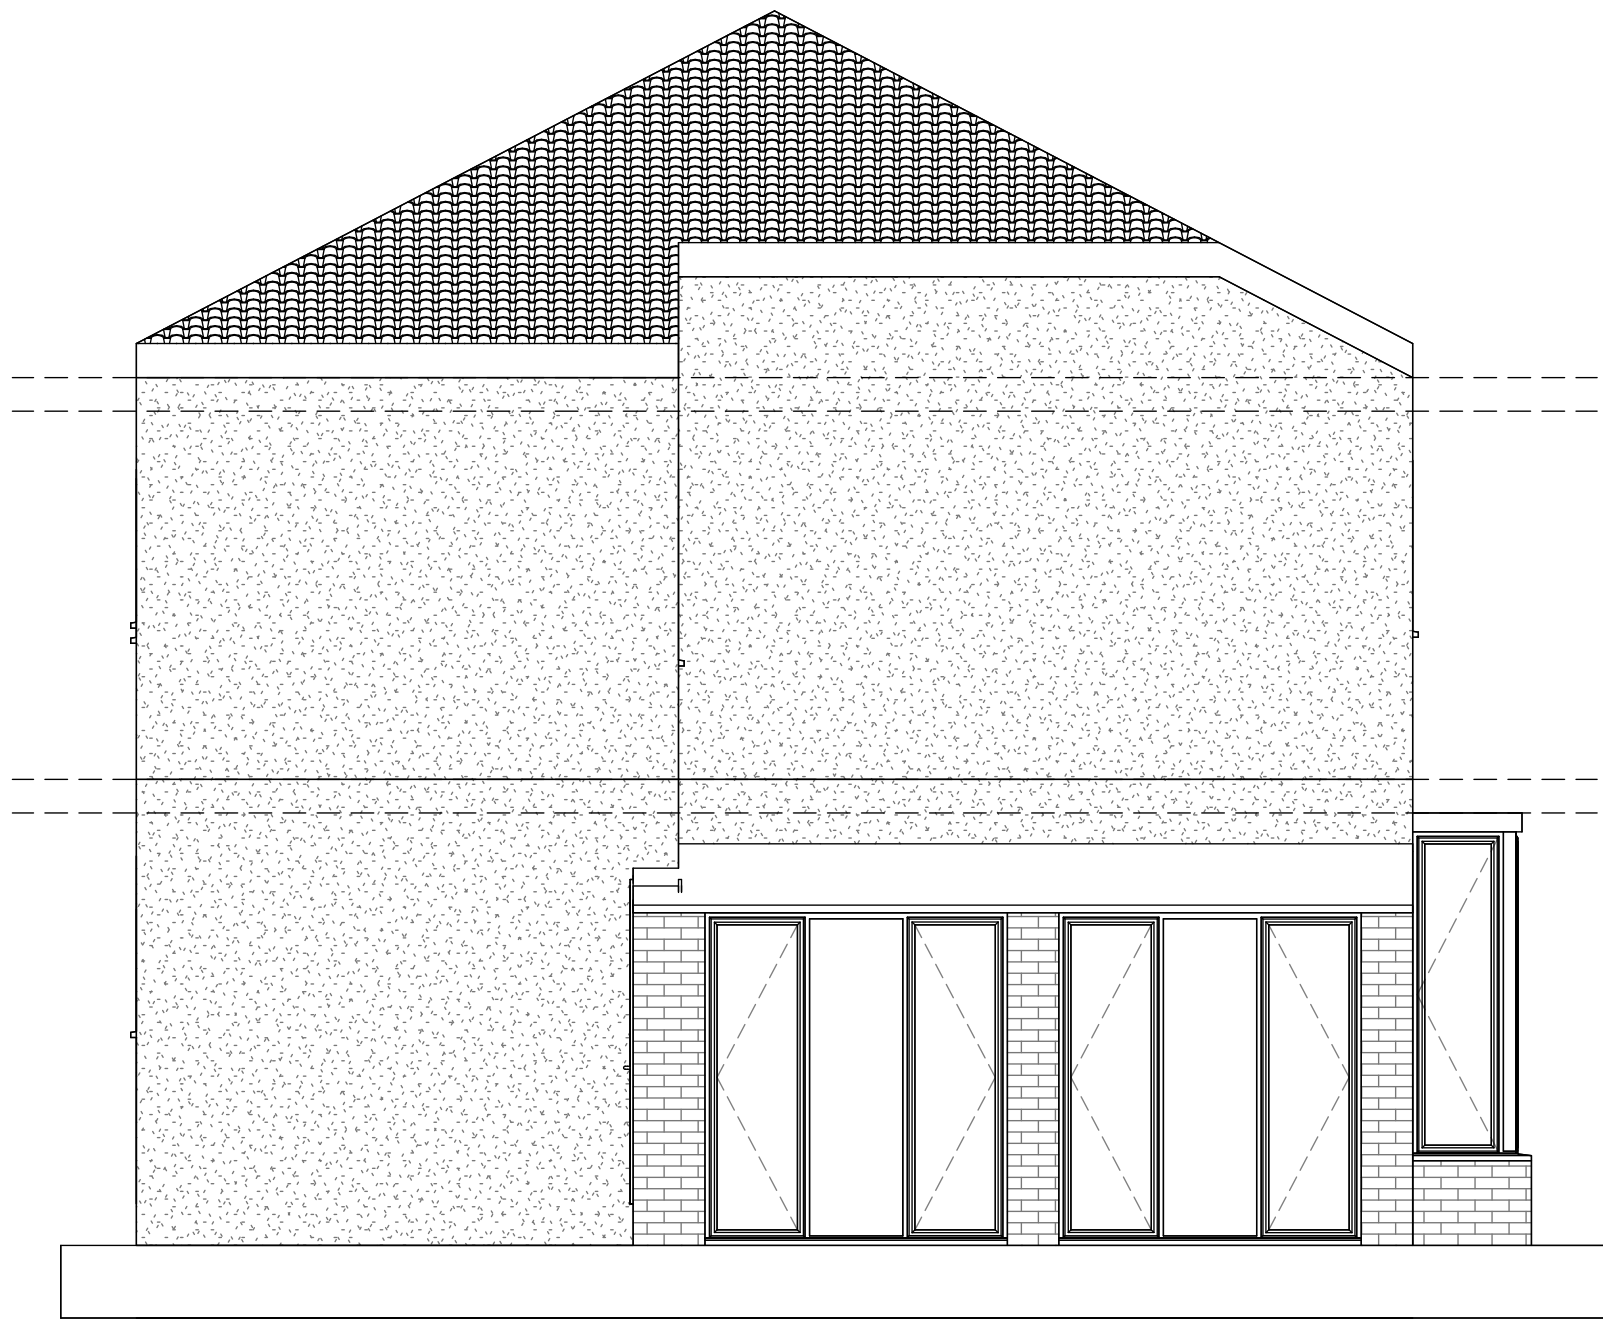


Existing South East Elevation (Left)
1 : 50

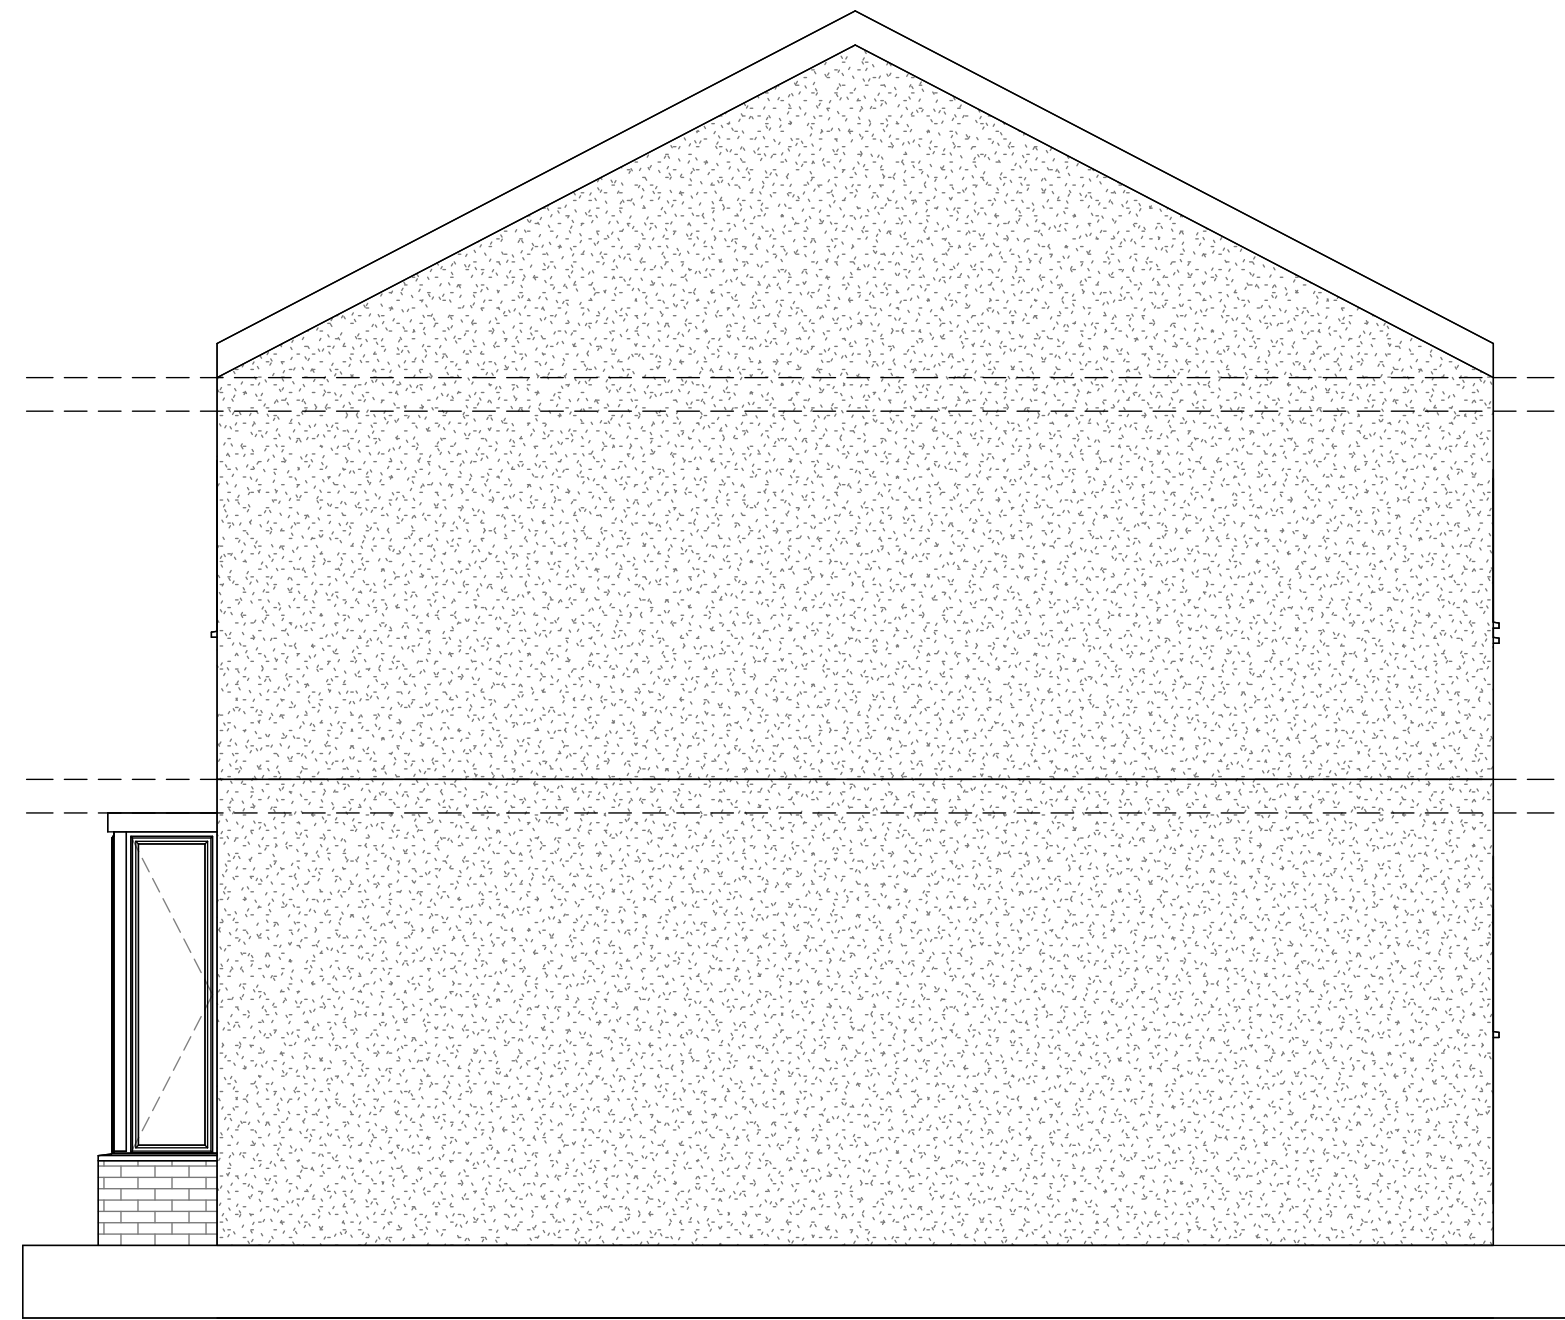


Existing North West Elevation (Right)
1 : 50

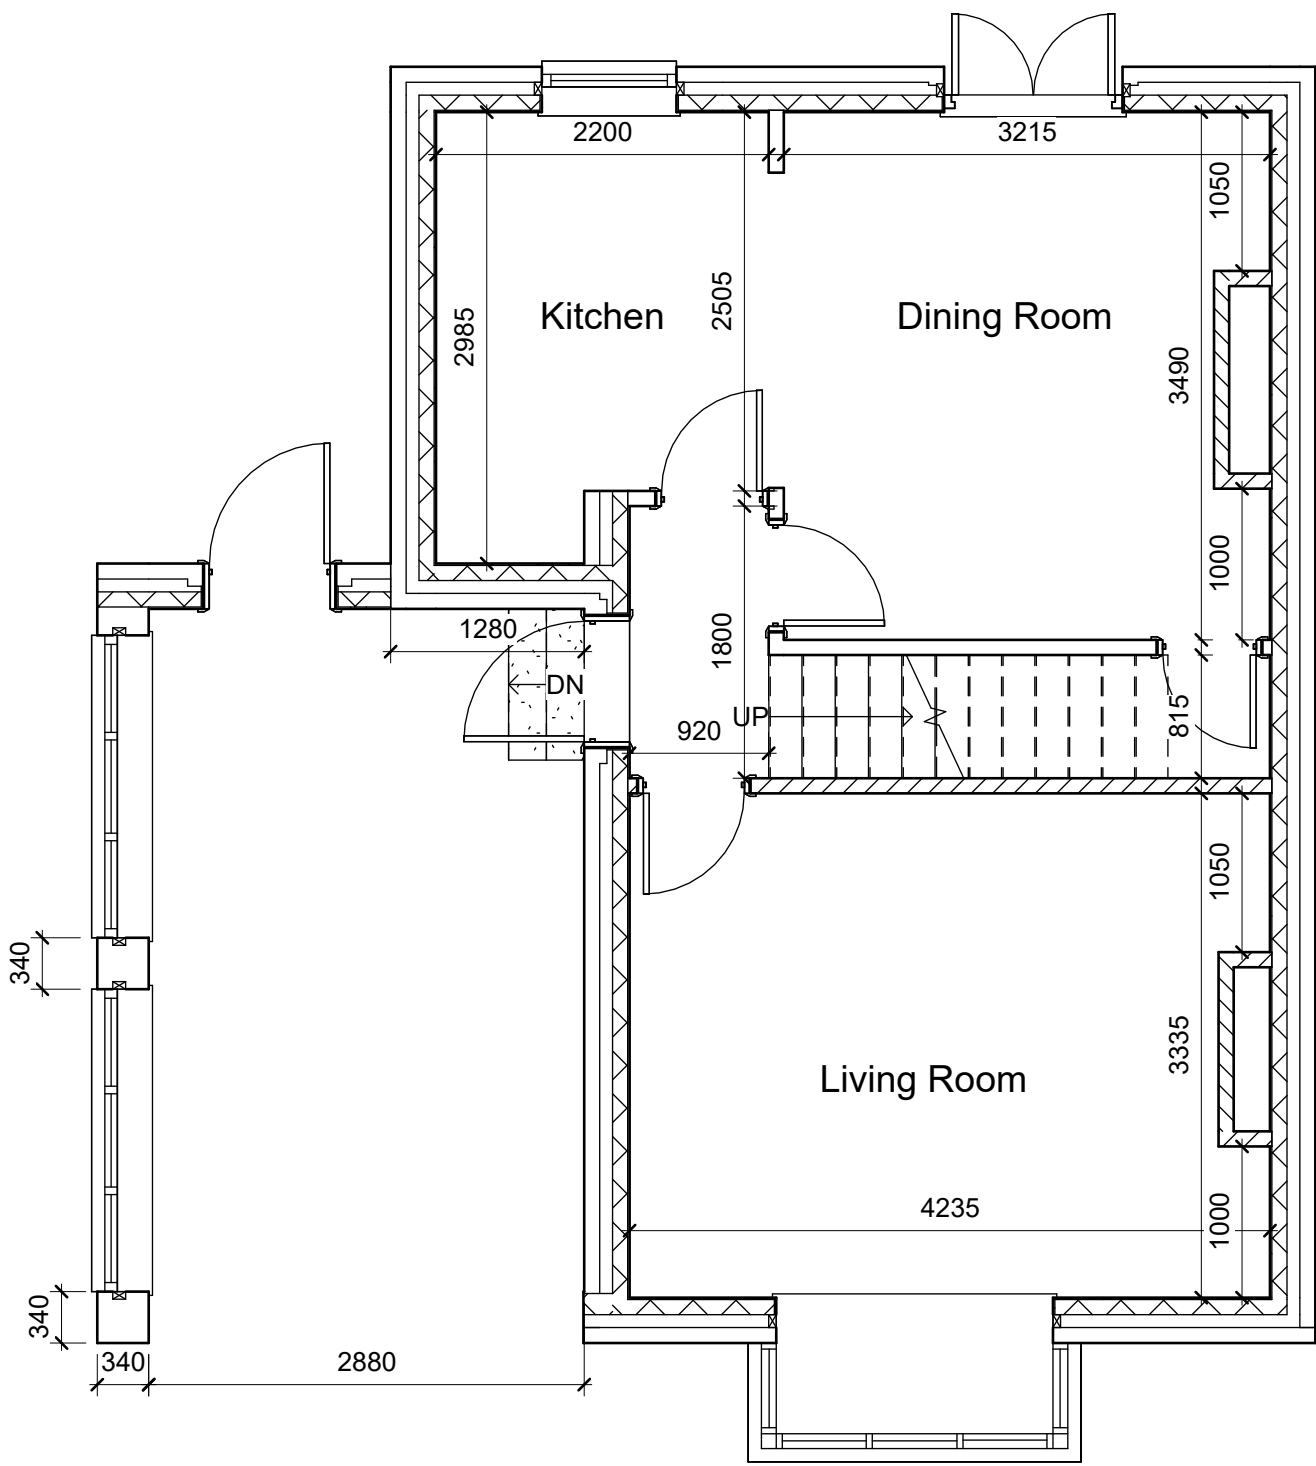


Existing Ground Floor Plan
1 : 50

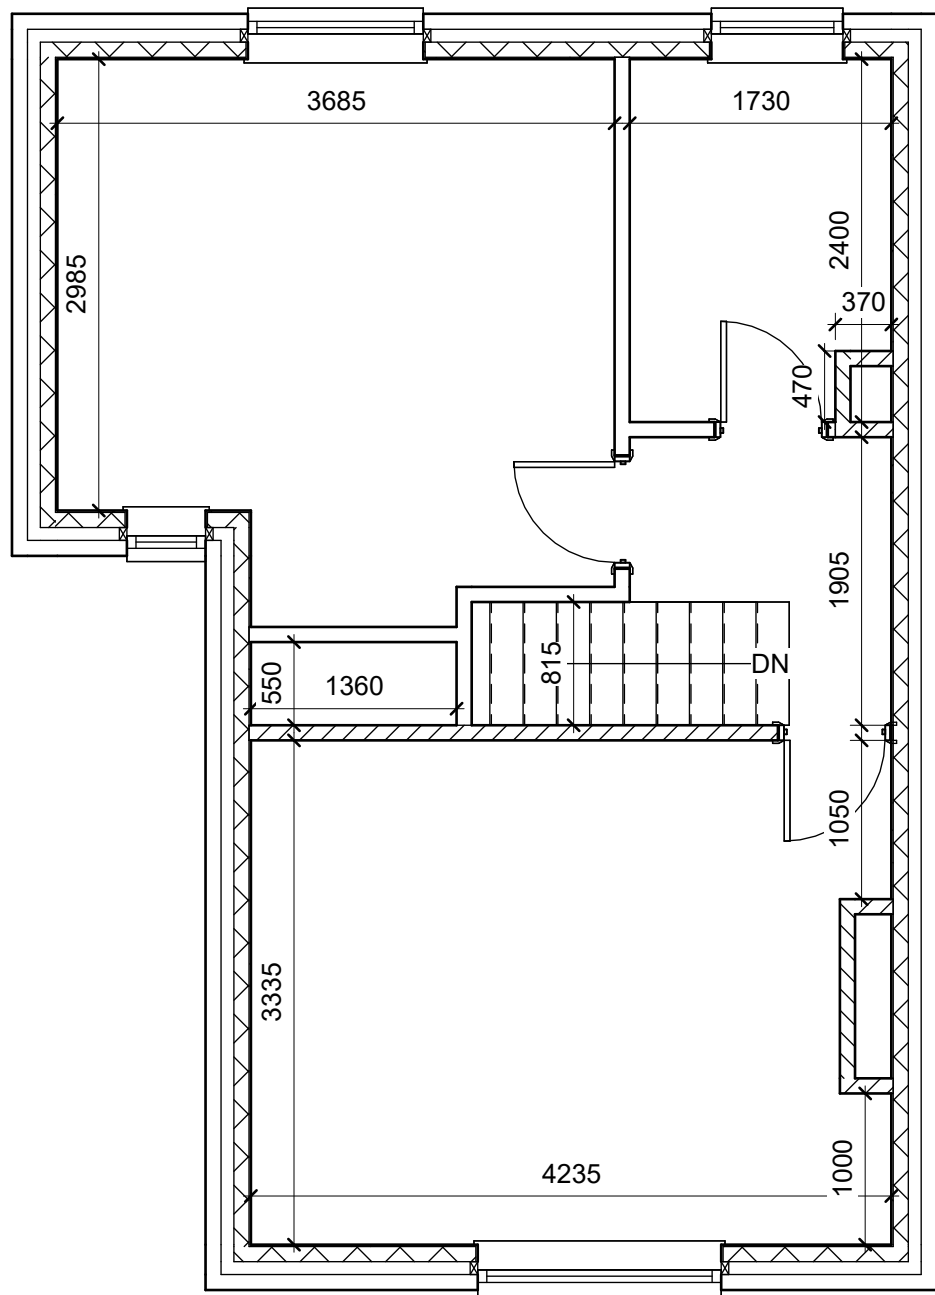

Existing First Floor Plan
1 : 50

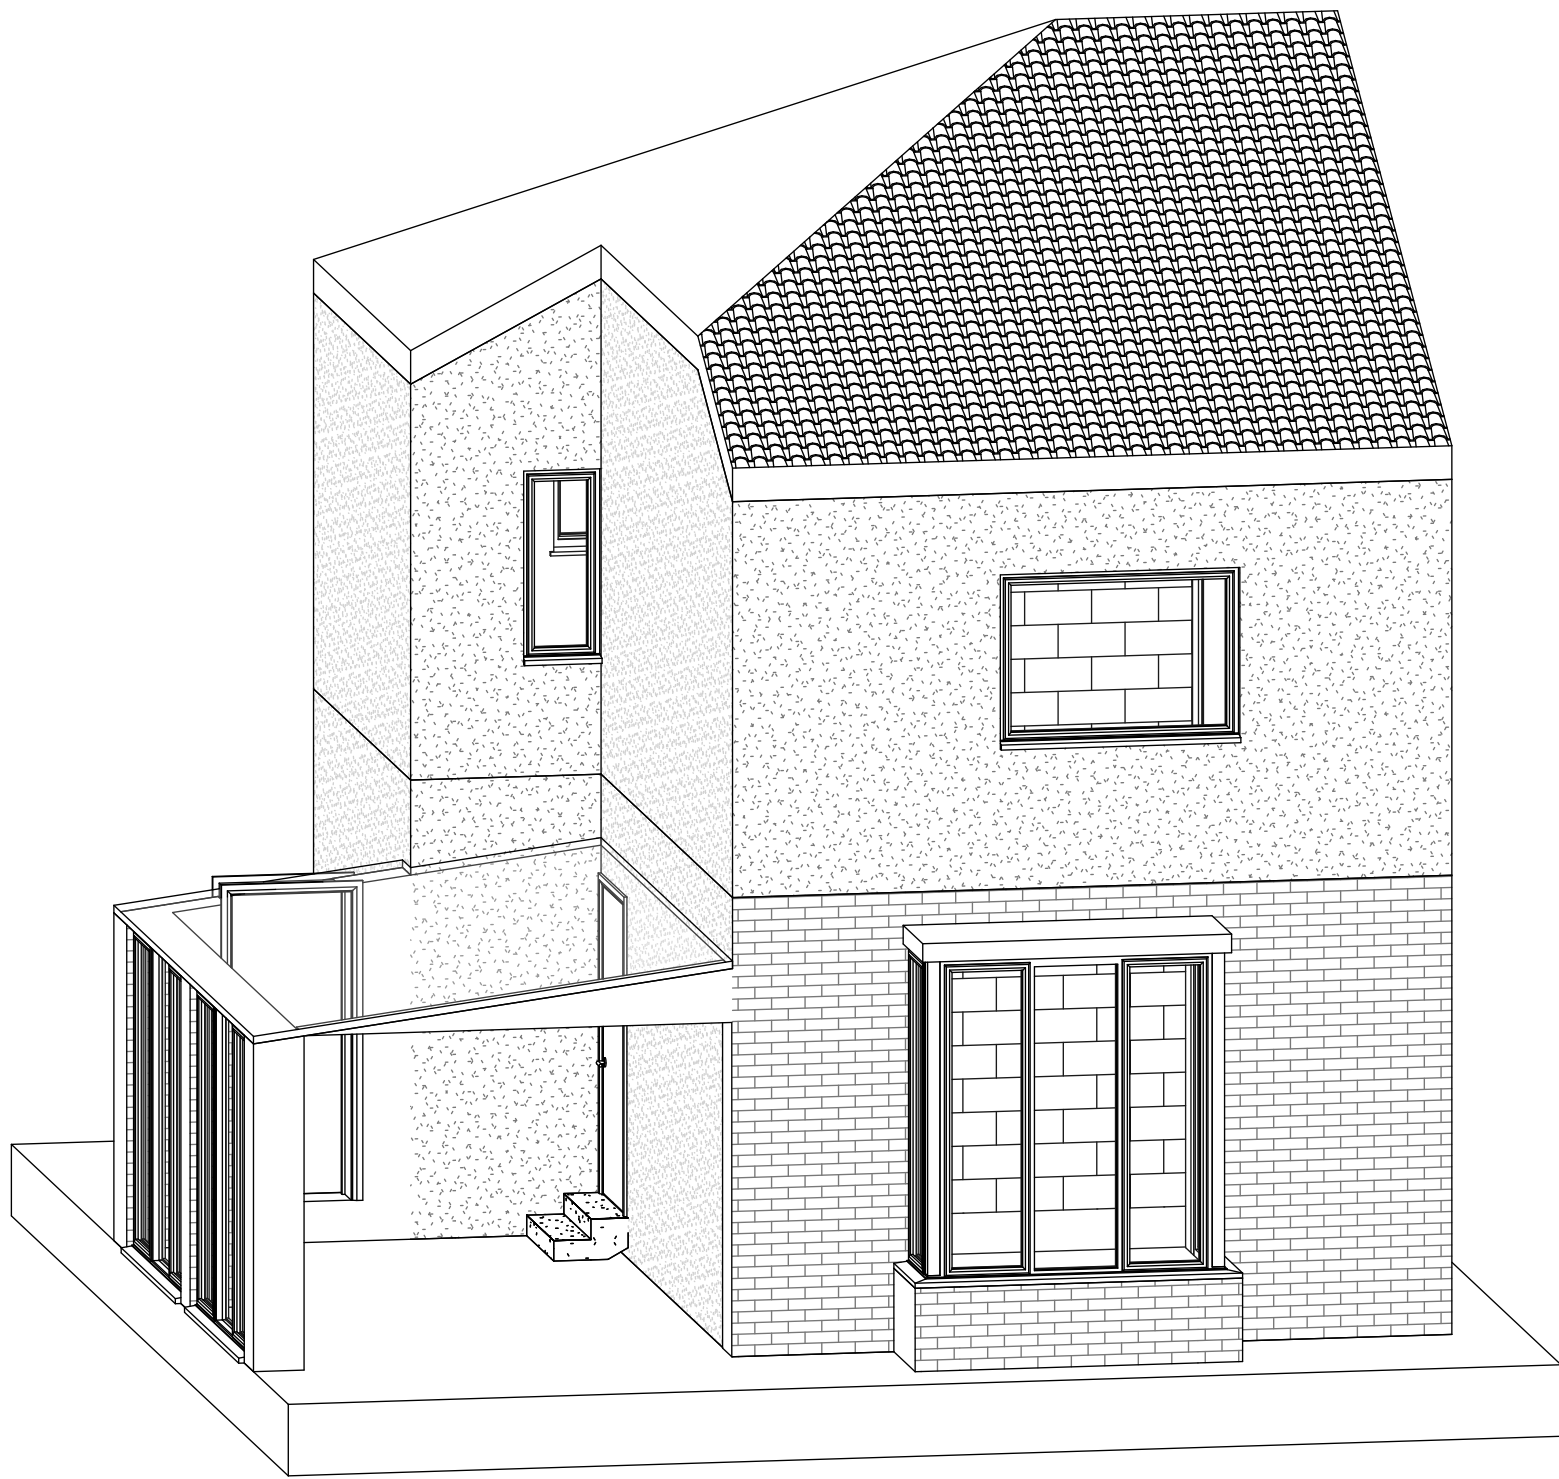

Existing Front 3D

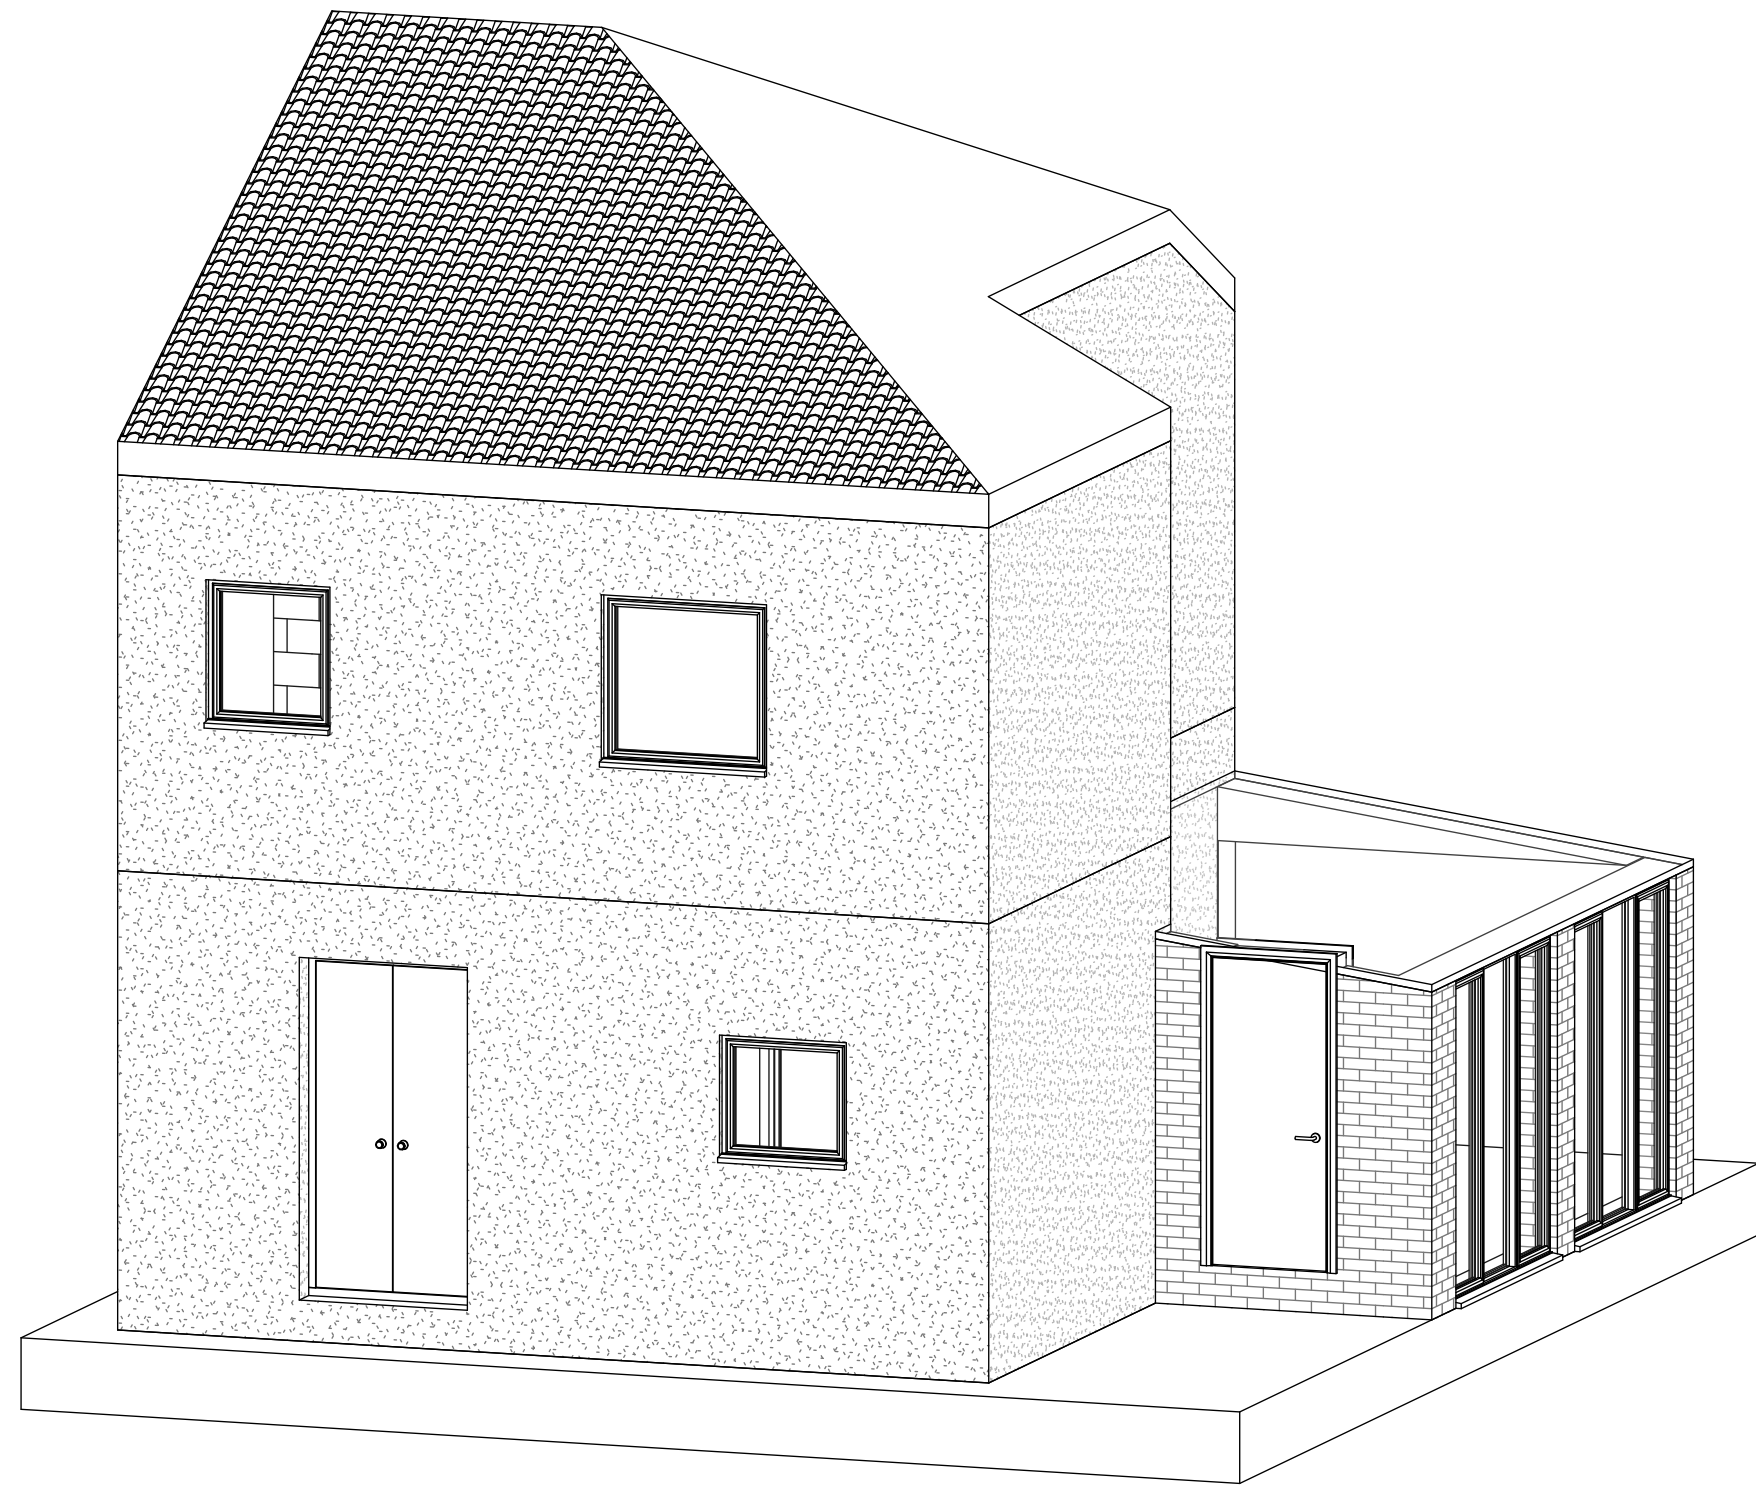

Existing Rear 3D

Note:

All Dimensions Are Approximate
And TBC On Site By Contractor

 T: 01484 941051 plan@trendarchitecture.co.uk www.trendarchitecture.co.uk	
Project Name 29 Birklands Road, Cowcliffe, Huddersfield, HD2 2PF	
Drawing Title: Existing Grouped Plans	
Drawing Number: TR-A24-0302-002	Scale: 1 : 50@A1
Date: 28/03/24	Revision:
Drawn By: AM	Checked by: JA
Reason For Issue: Planning	