



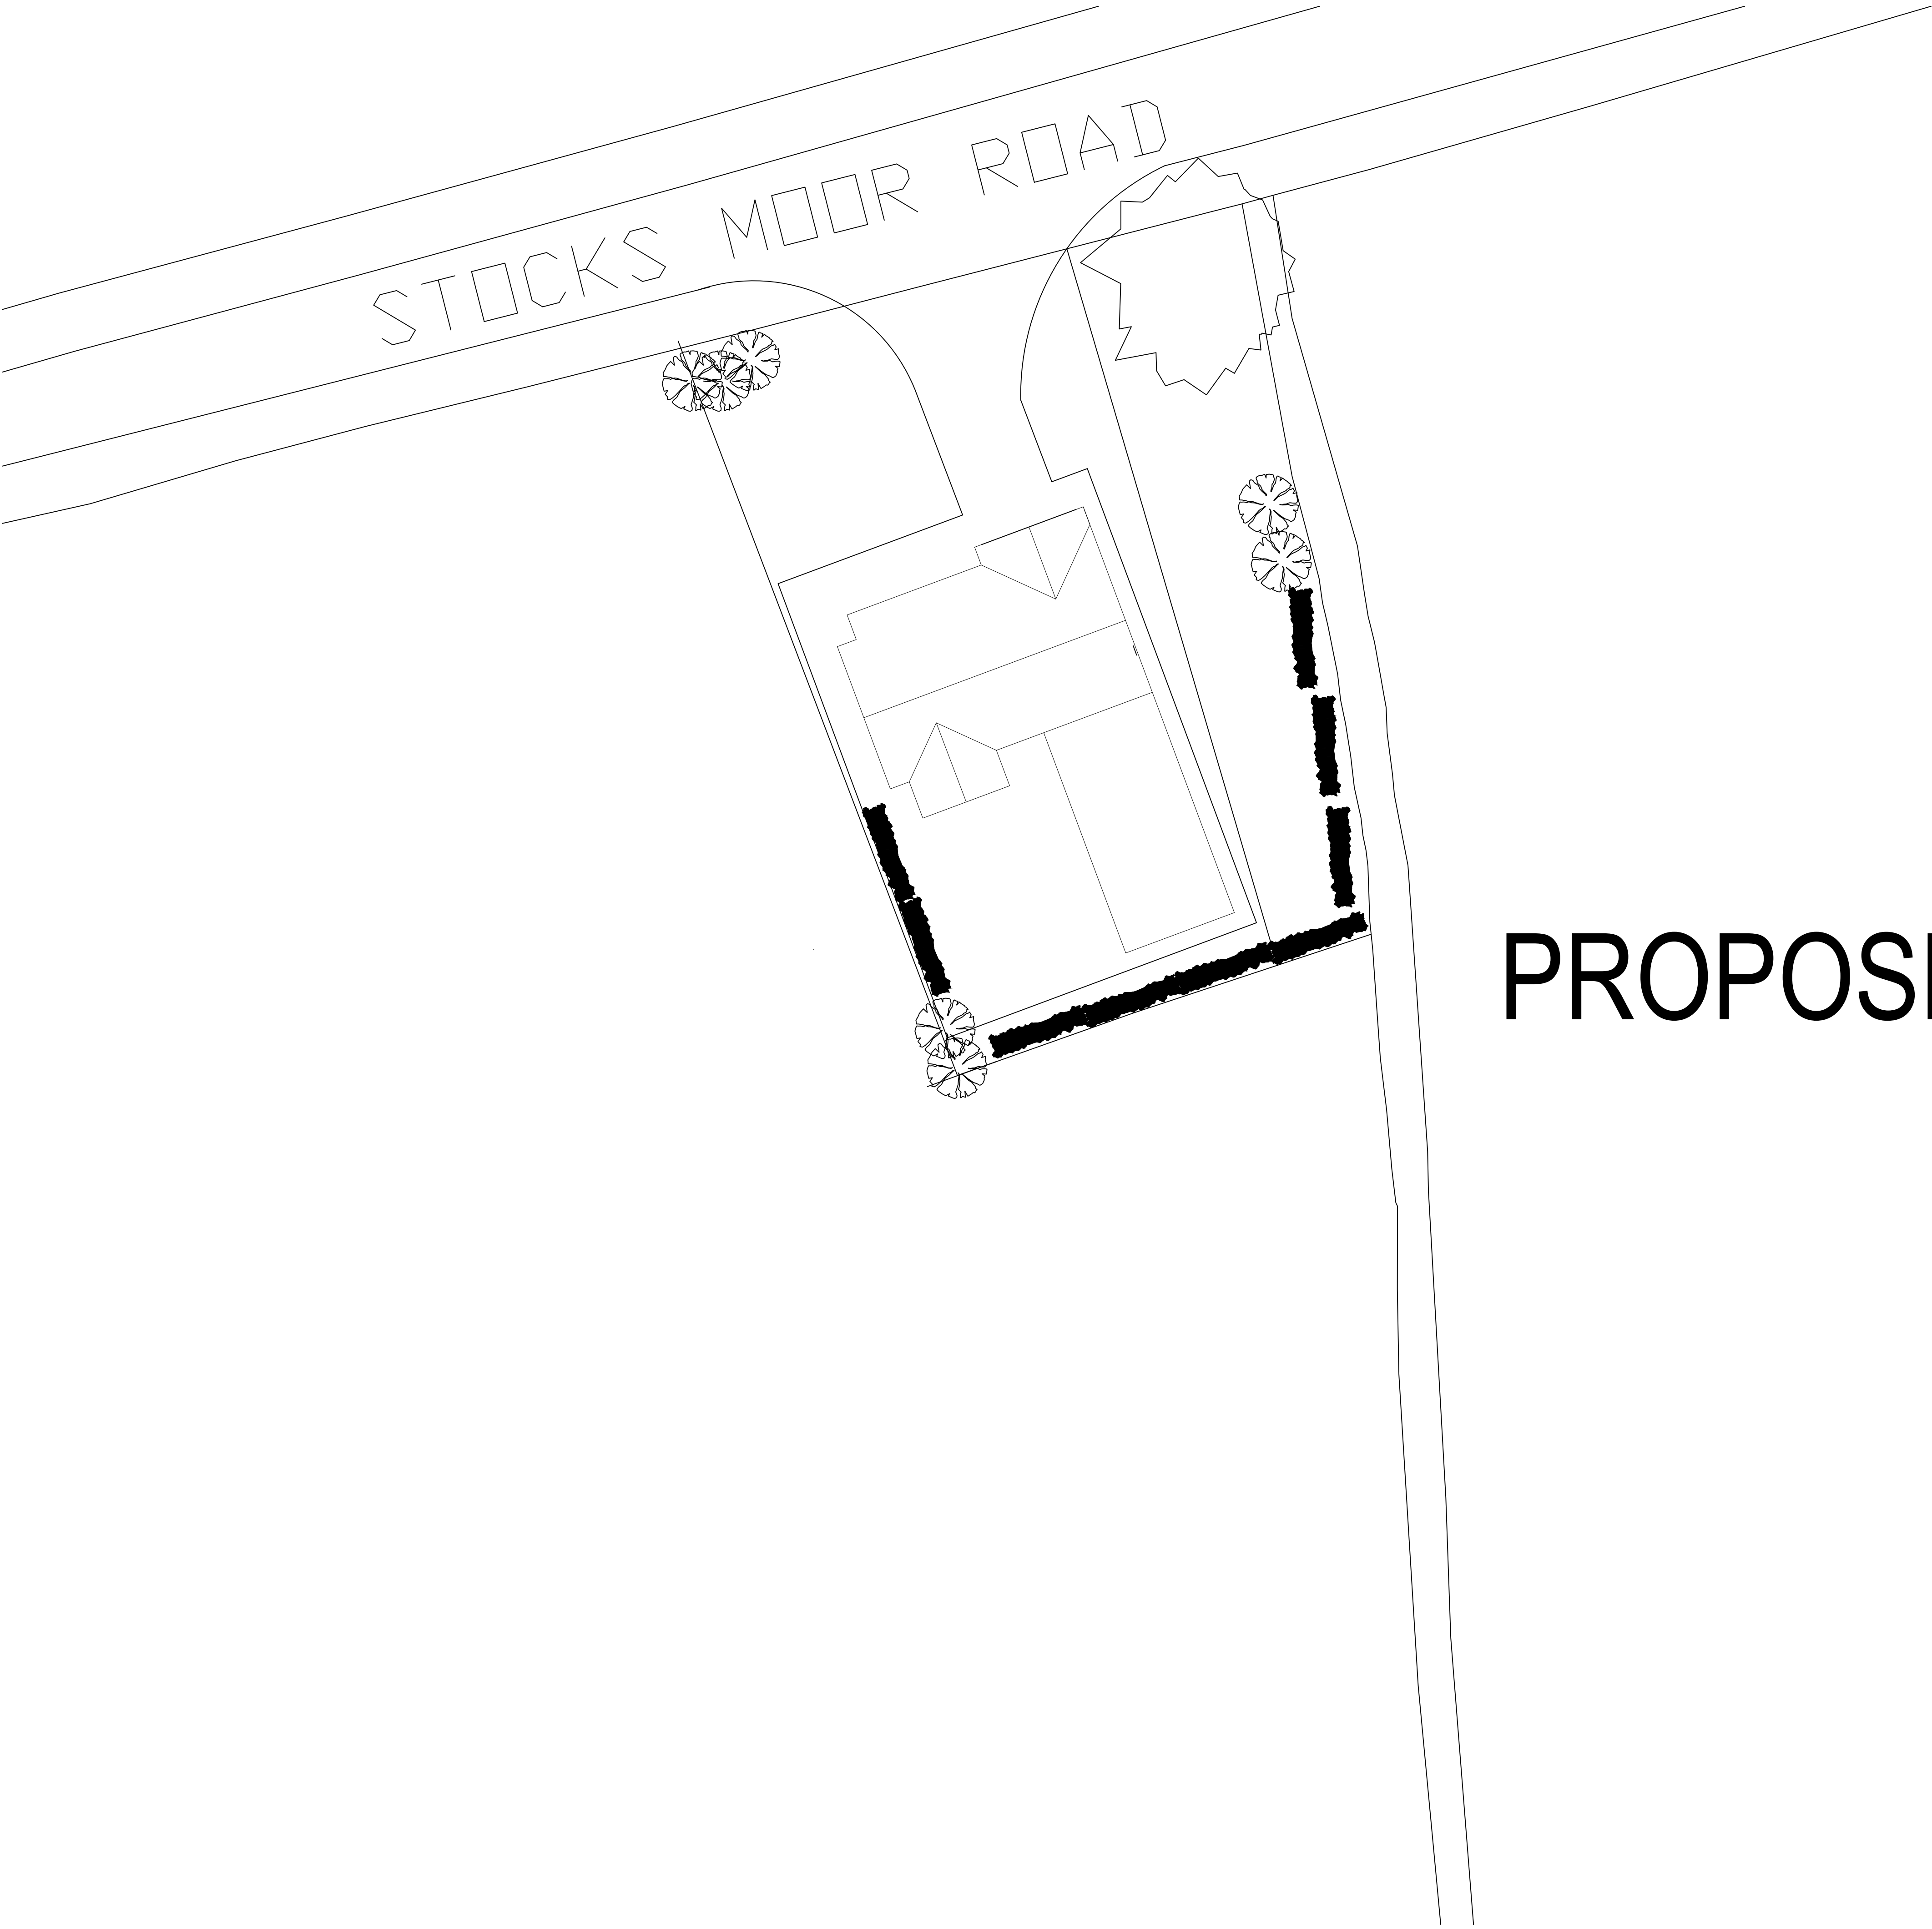

IF IN ANY DOUBT PLEASE ASK THE ARCHITECT FOR CLARIFICATION.
DO NOT SCALE FROM DRAWING. ALL DIMENSIONS TO BE CHECKED ON SITE.
THE COPYRIGHT FOR THESE DRAWINGS REMAINS THE PROPERTY OF THE ARCHITECT. THEY MUST NOT BE REPRODUCED IN ANY WAY WITHOUT THE ARCHITECTS PRIOR WRITTEN CONSENT.

PROPOSED SITE PLAN

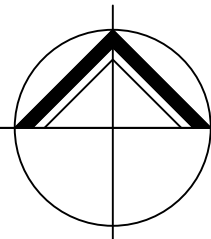

**NORTHERN
DESIGN**
(OLDHAM)
CHARTED ARCHITECTS

NORTHERN DESIGN
17 STATION LANE
GROTTON
OLDHAM
OL4 5GY
TELEPHONE : 07753 859616

CLIENT
MARCUS HALL PROPERTIES LTD

PROJECT
PROPOSED DWELLING
STOCKS MOOR ROAD
STOCKS MOOR HUDDERSFIELD

DRAWING TITLE
PROPOSED SITE PLAN

Rev.	Notes	Date	Drawn
*	*	*	*

SCALE1:200 AT A101.25-

PROJECT No.	DRAWING No.	Rev.
2522	02	-