



IF IN ANY DOUBT PLEASE ASK THE ARCHITECT FOR CLARIFICATION.
 DO NOT SCALE FROM DRAWING. ALL DIMENSIONS TO BE CHECKED ON SITE.
 THE COPYRIGHT FOR THESE DRAWINGS REMAINS THE PROPERTY OF THE ARCHITECT. THEY MUST NOT BE REPRODUCED IN ANY WAY WITHOUT THE ARCHITECT'S PRIOR WRITTEN CONSENT.

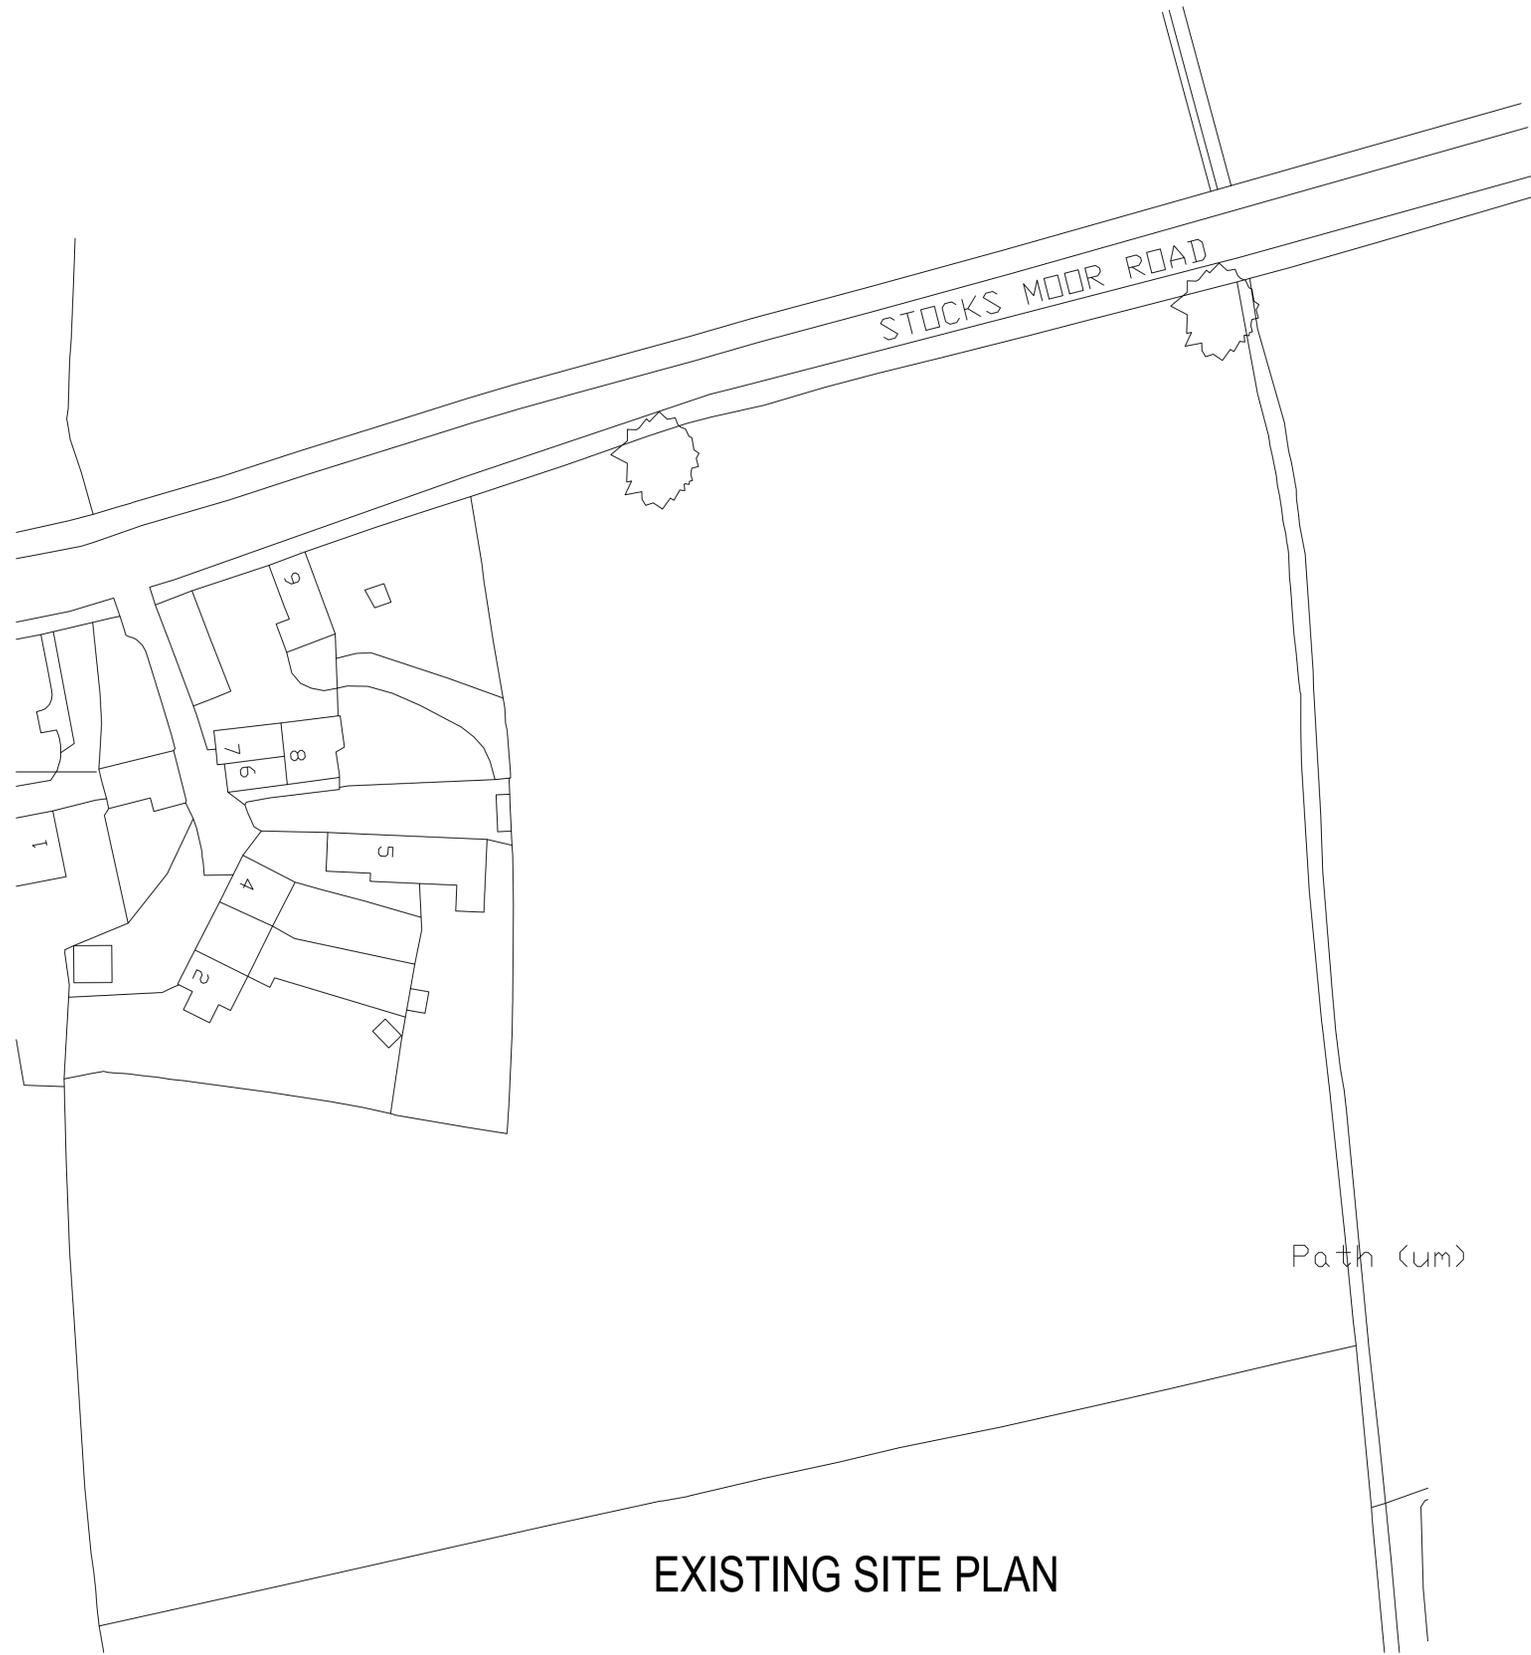

EXISTING SITE PLAN

 

**NORTHERN
 DESIGN**

(OLDHAM)
 CHARTED ARCHITECTS

NORTHERN DESIGN
 17 STATION LANE
 GROTTON
 OLDHAM
 OL4 5GY
 TELEPHONE : 07753 859616

CLIENT
MARCUS HALL PROPERTIES LTD

PROJECT
**PROPOSED DWELLING
 STOCKS MOOR ROAD
 STOCKS MOOR HUDDERSFIELD**

DRAWING TITLE
EXISTING SITE PLAN

Rev.	Notes	Date	Drawn
*	*	*	*

SCALE 1:500 AT A1 01.25 -

PROJECT No.	DRAWING No.	Rev.
2522	01	-