



Existing Ground Floor Plan

Proposed

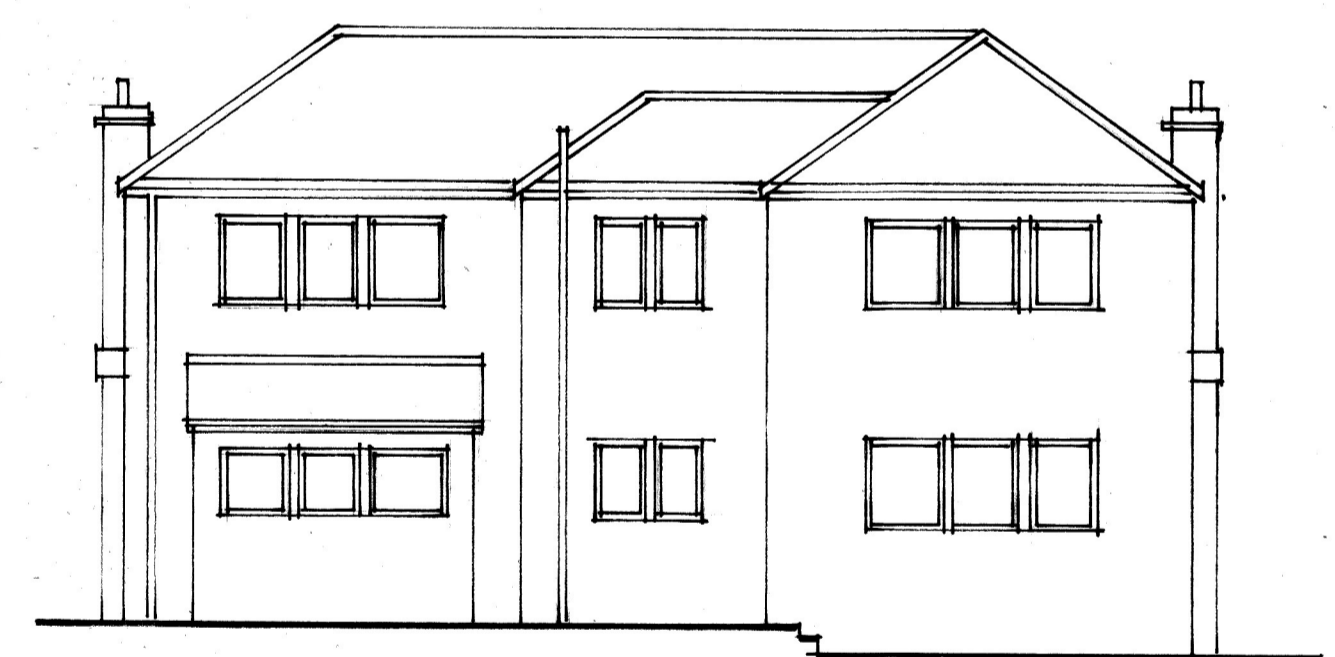

Existing East Elevation

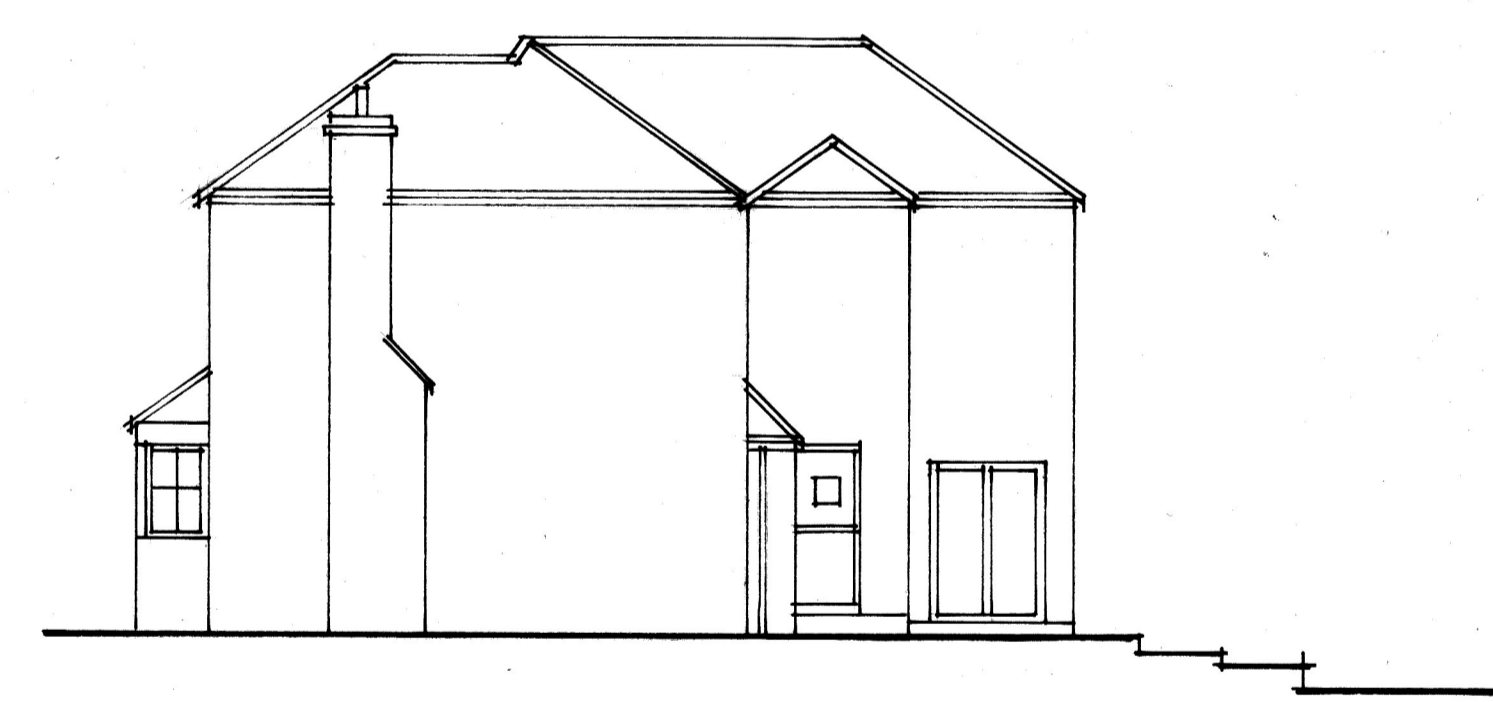


South

North





Proposed East Elevation

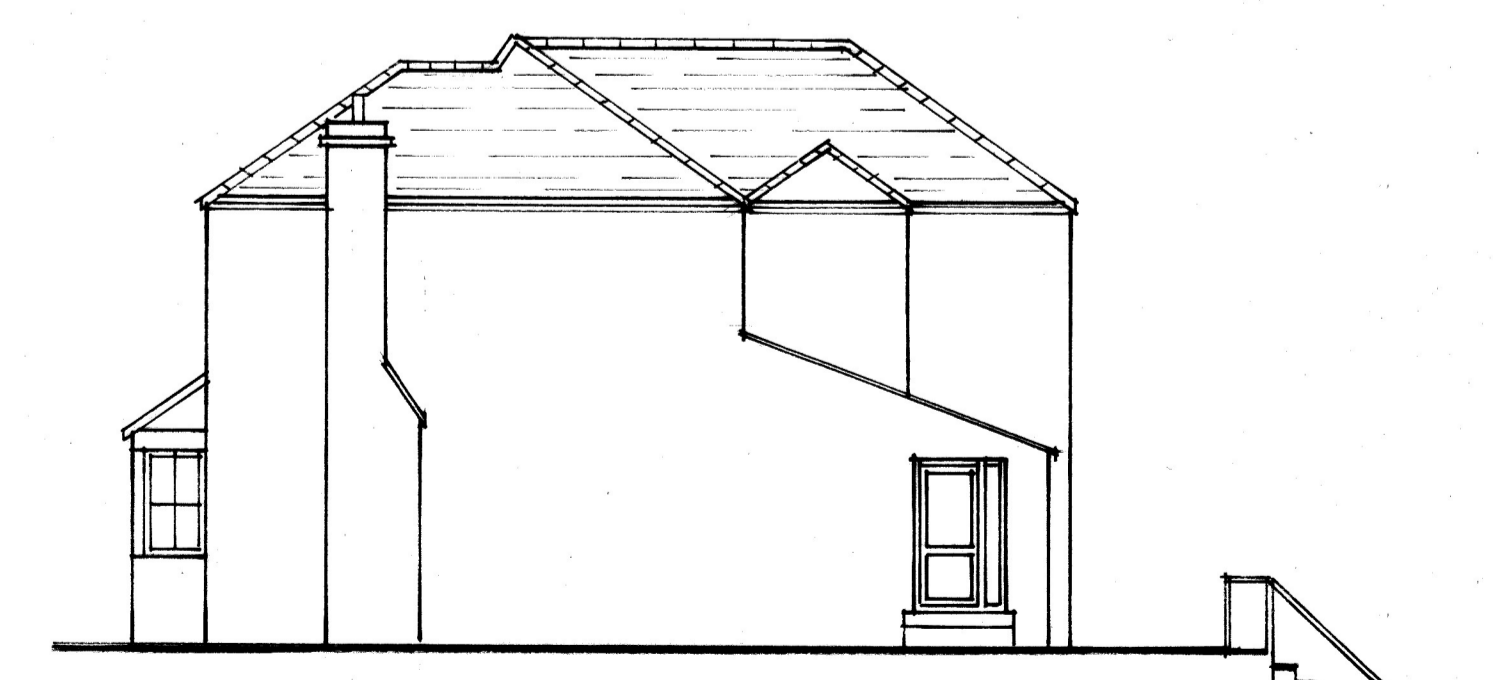

South

North

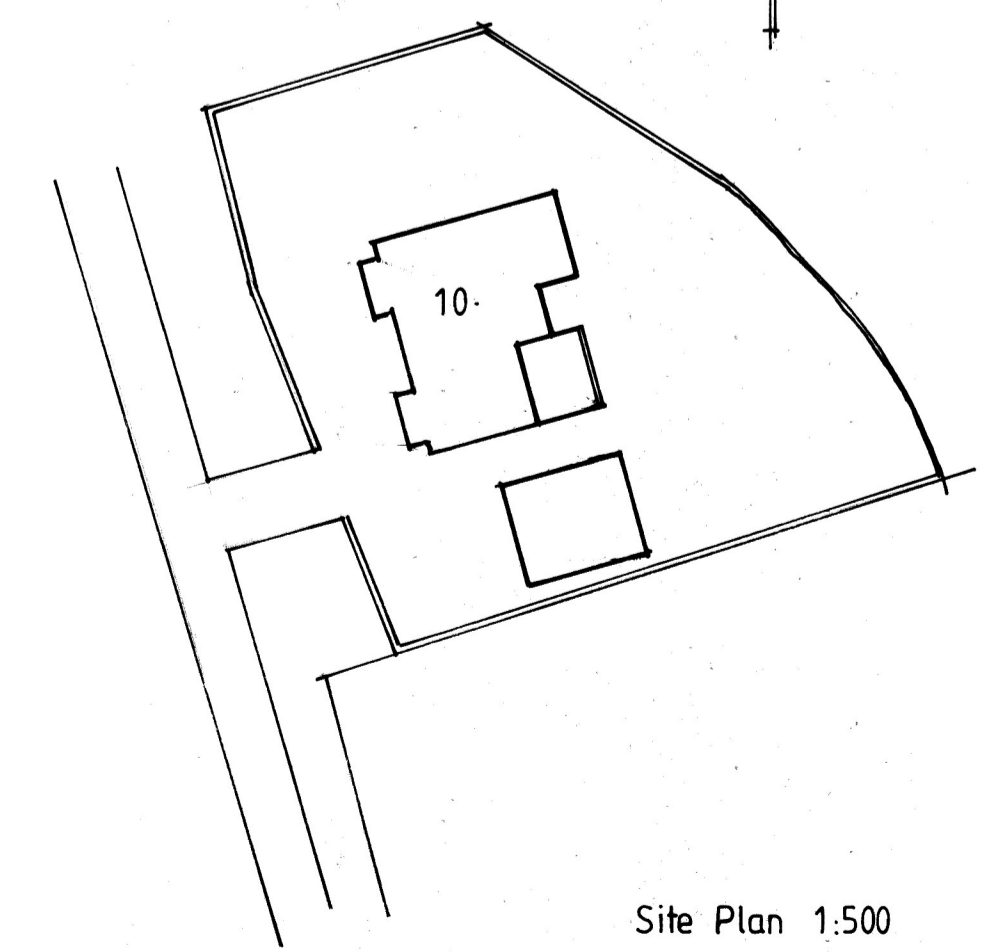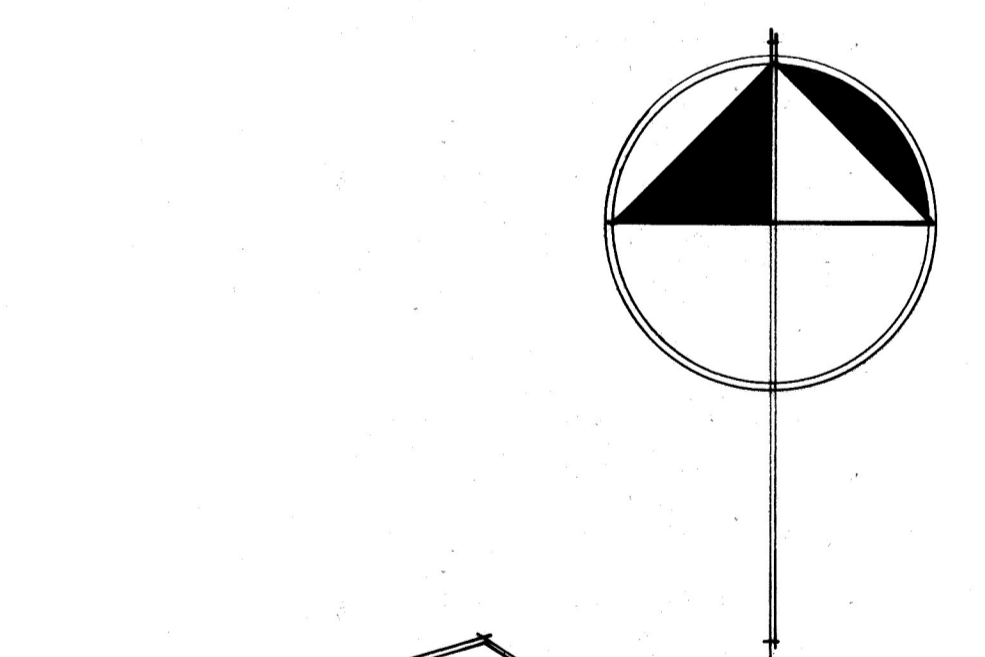

Site Plan 1:500

DESCRIPTION
Single storey rear extension
AT
10 Riley Lane Kirkburton Huddersfield HD8 0RY
FOR
Mr & Mrs Housley
SCALE
1:50 & 1:100
NOTES
THIS DRAWING IS FOR PLANNING PERMISSION PURPOSES ONLY ALL CONSTRUCTION DIMENSIONS TO BE TAKEN FROM SITE
Drawing No.
101 / 04 / 2025