





**1 GROUND FLOOR / SITE BLOCK PLAN AS PROPOSED**  
SCALE 1:50

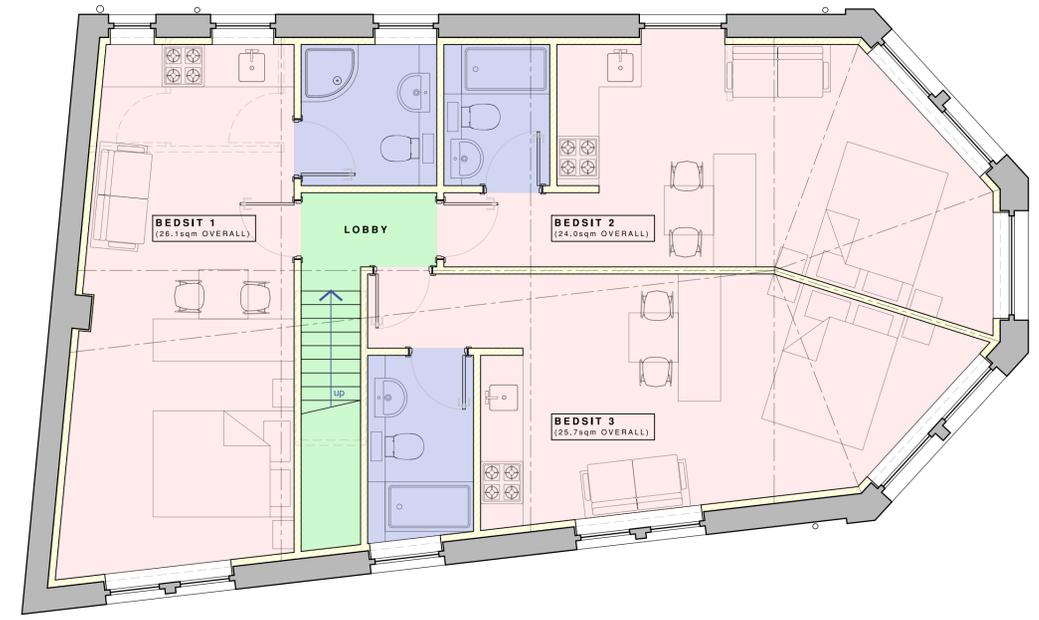

**2 FIRST FLOOR PLAN AS PROPOSED**  
SCALE 1:50



**3 SOUTH ELEVATION AS PROPOSED**  
SCALE 1:100

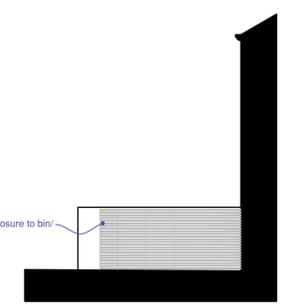

**4 ELEVATION ON BIN/ CYCLE STORE**  
SCALE 1:100

**NOTE: ALL OTHER ELEVATIONS TO REMAIN AS EXISTING**

Rev A -17/06/25- Proposed elevation added

Revisions

**NORTHLIGHT**  
ARCHITECTURAL CONSULTANTS

The Media Centre  
7 Northumberland Street  
Huddersfield  
HD1 1RL  
t: 07815 290496  
e: chris@northlight@gmail.com

Client  
**Longwood Property Management (UK) Ltd**

Project  
**Former Royds Hall Printing Co.  
96 Longwood Road,  
Huddersfield, HD3 4 EJ**

Drawing title  
**Plans and Elevation  
as Proposed**

**PLANNING APPLICATION**

Scale @ A1	Drawn by
As Shown	CG
Date	App'd
April '25	-
Drawing no	Rev
<b>25-010/ (AL)01</b>	<b>A</b>