



1 GROUND FLOOR / SITE BLOCK PLAN AS EXISTING
SCALE 1:50

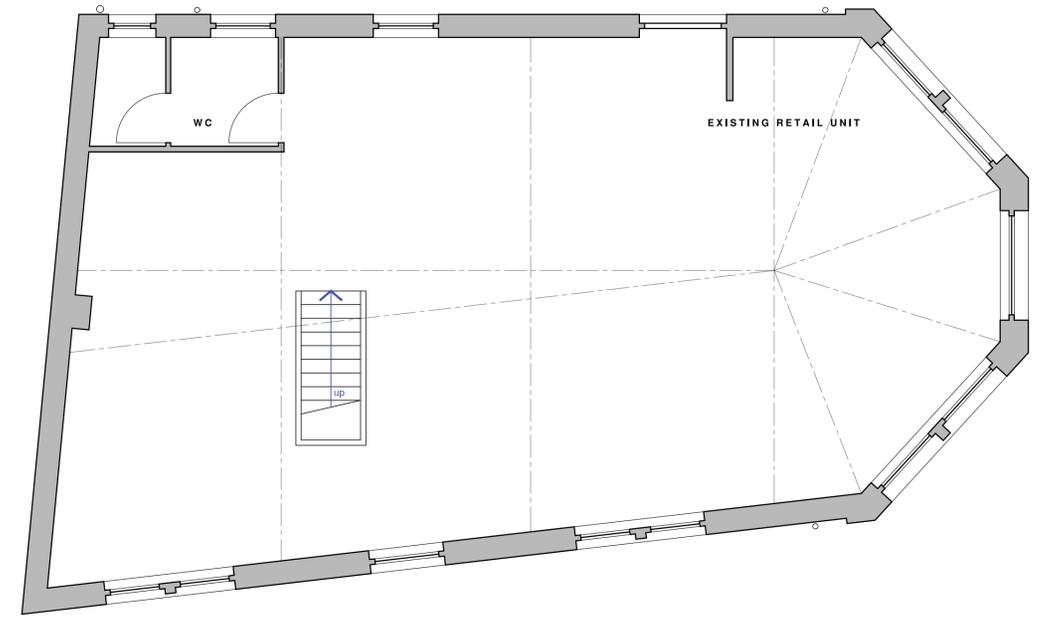

2 FIRST FLOOR PLAN AS EXISTING
SCALE 1:50



3 SOUTH ELEVATION AS EXISTING
SCALE 1:100

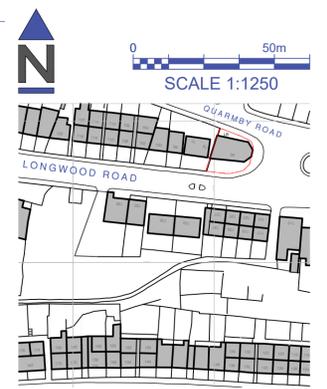

4 SITE LOCATION PLAN
SCALE 1:1250

Rev A -17/06/25- Existing elevation added

Revisions

NORTHLIGHT
ARCHITECTURAL CONSULTANTS

The Media Centre
7 Northumberland Street
Huddersfield
HD1 1RL
t: 07815 290496
e: chris@northlight@gmail.com

Client
Longwood Property Management (UK) Ltd

Project
**Former Royds Hall Printing Co.
96 Longwood Road,
Huddersfield, HD3 4 EJ**

Drawing title
**Plans and Elevation
as Existing**

SURVEY DRAWING

Scale @ A1
As Shown

Drawn by
CG

Date
Mar '25

App'd
-

Drawing no.
25-010/ (EX)01

Rev
A