




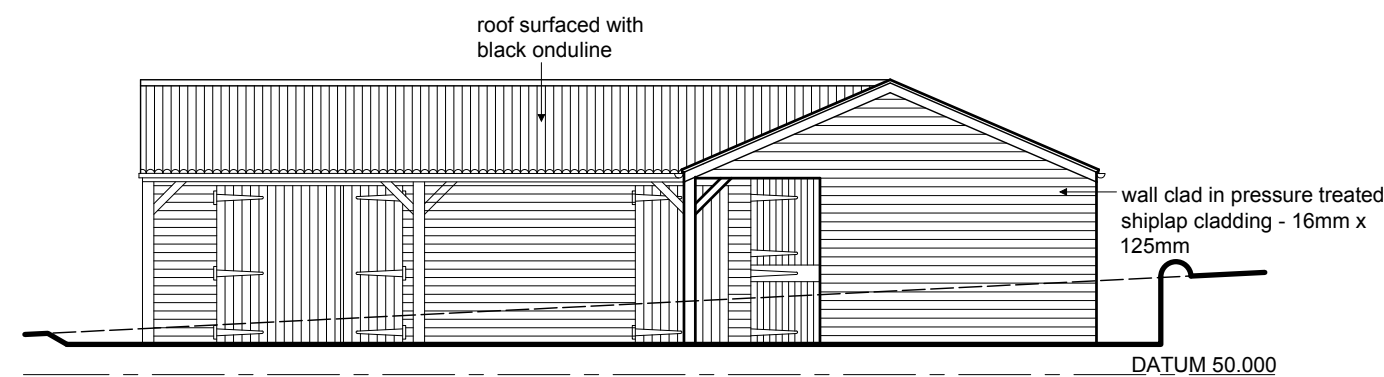


north west elevation

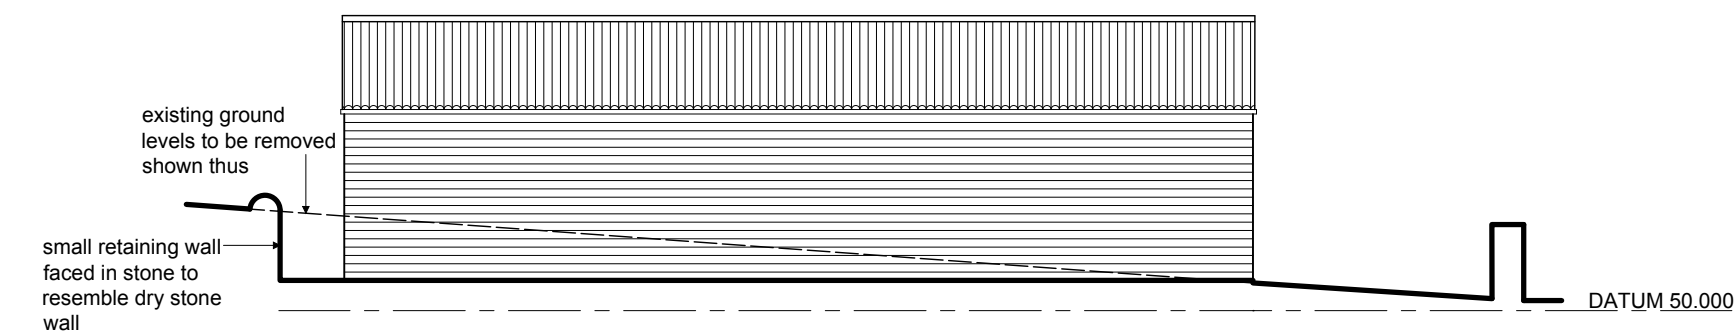


south west elevation

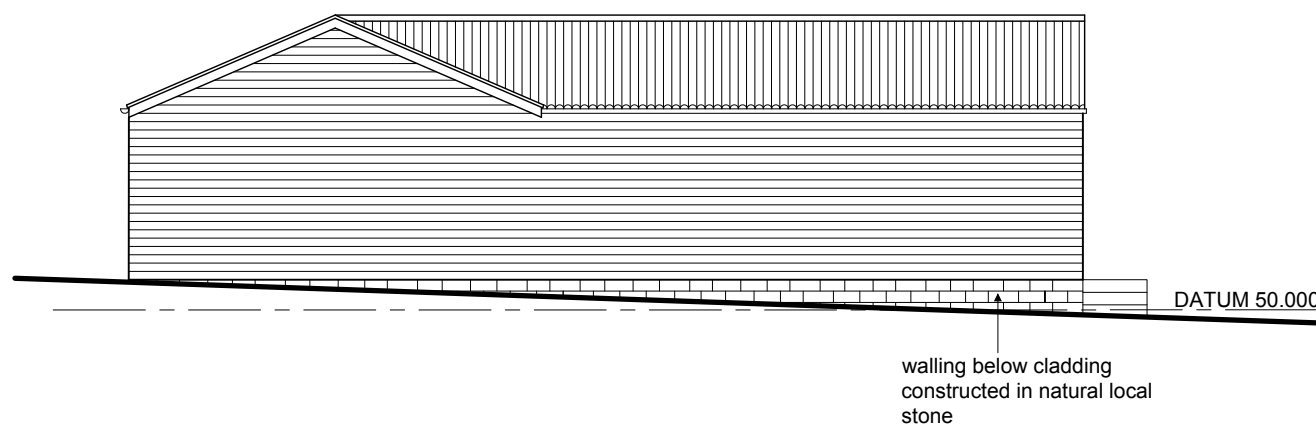


south east elevation

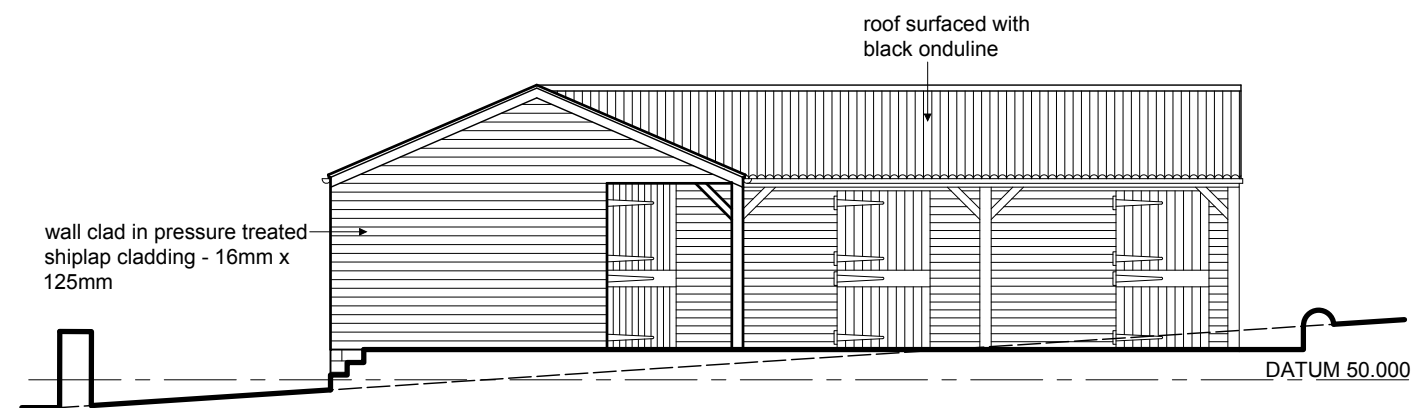

north east elevation

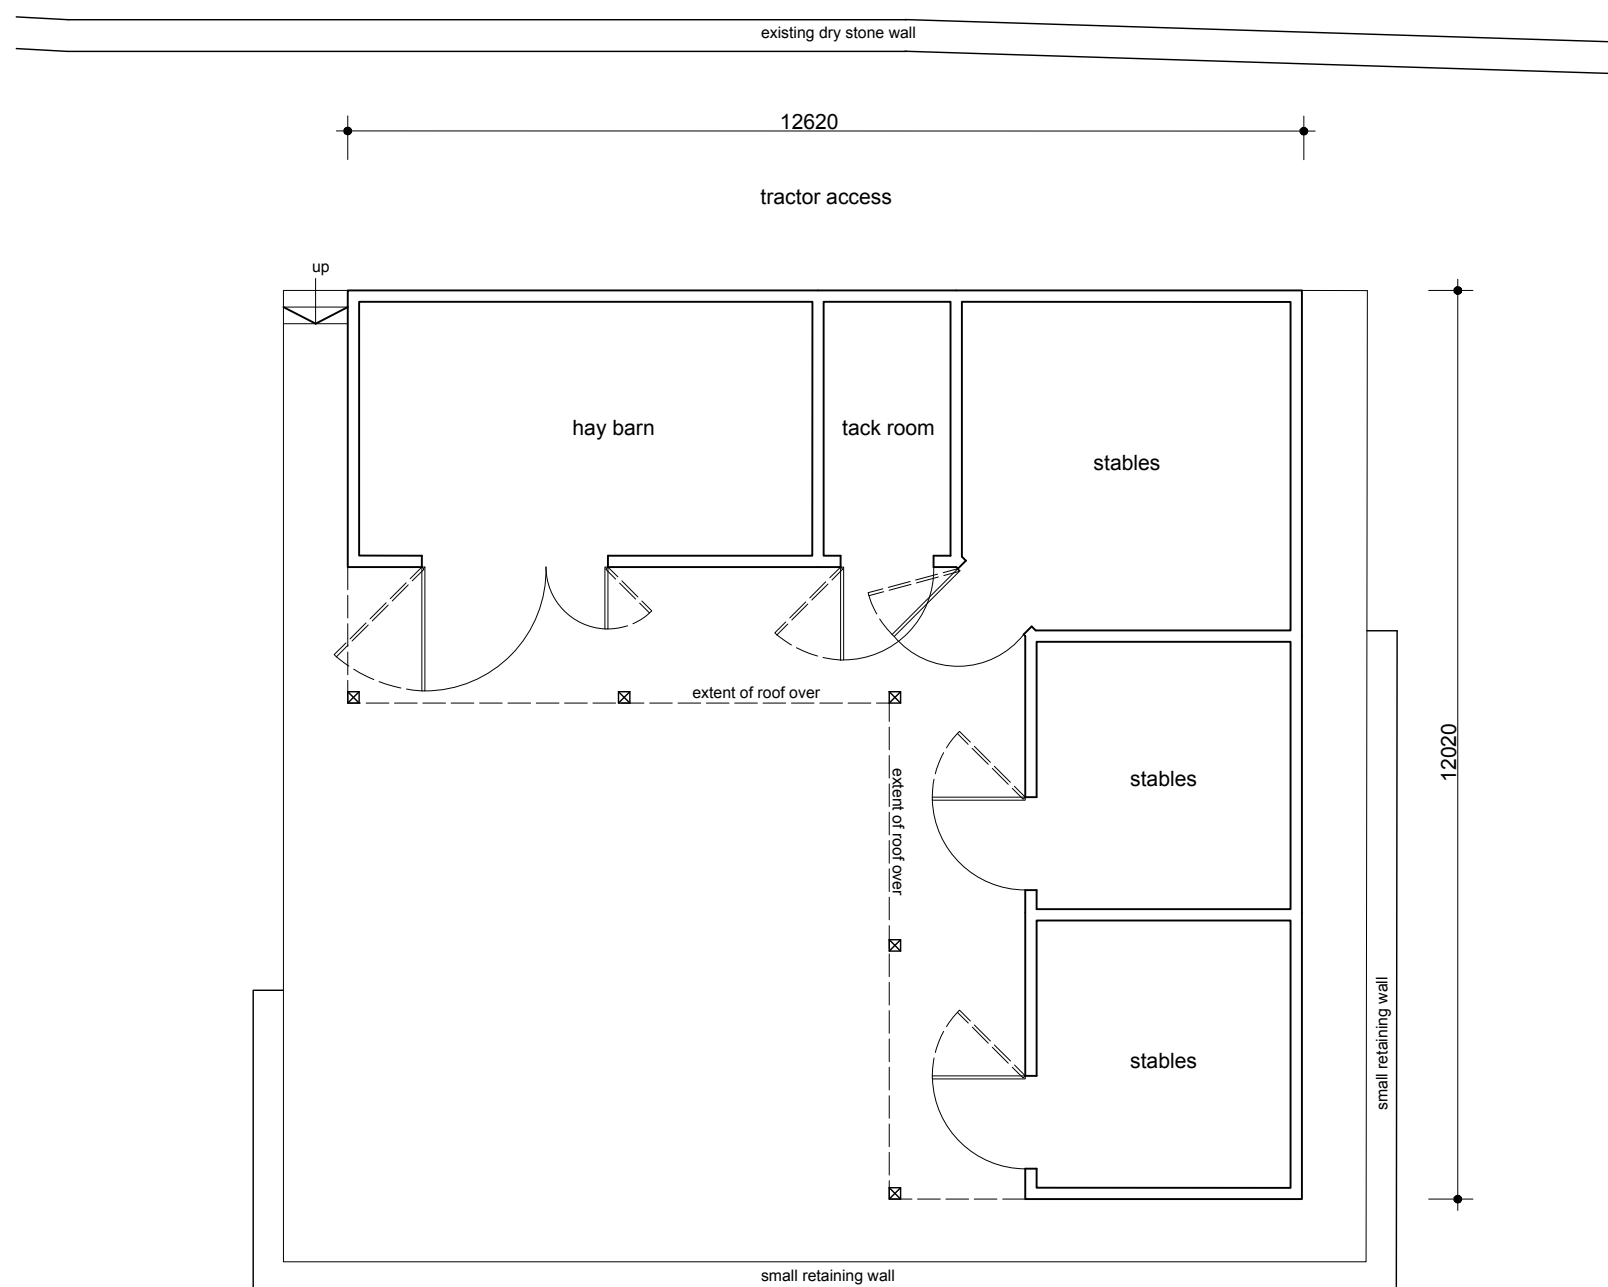

floor plan

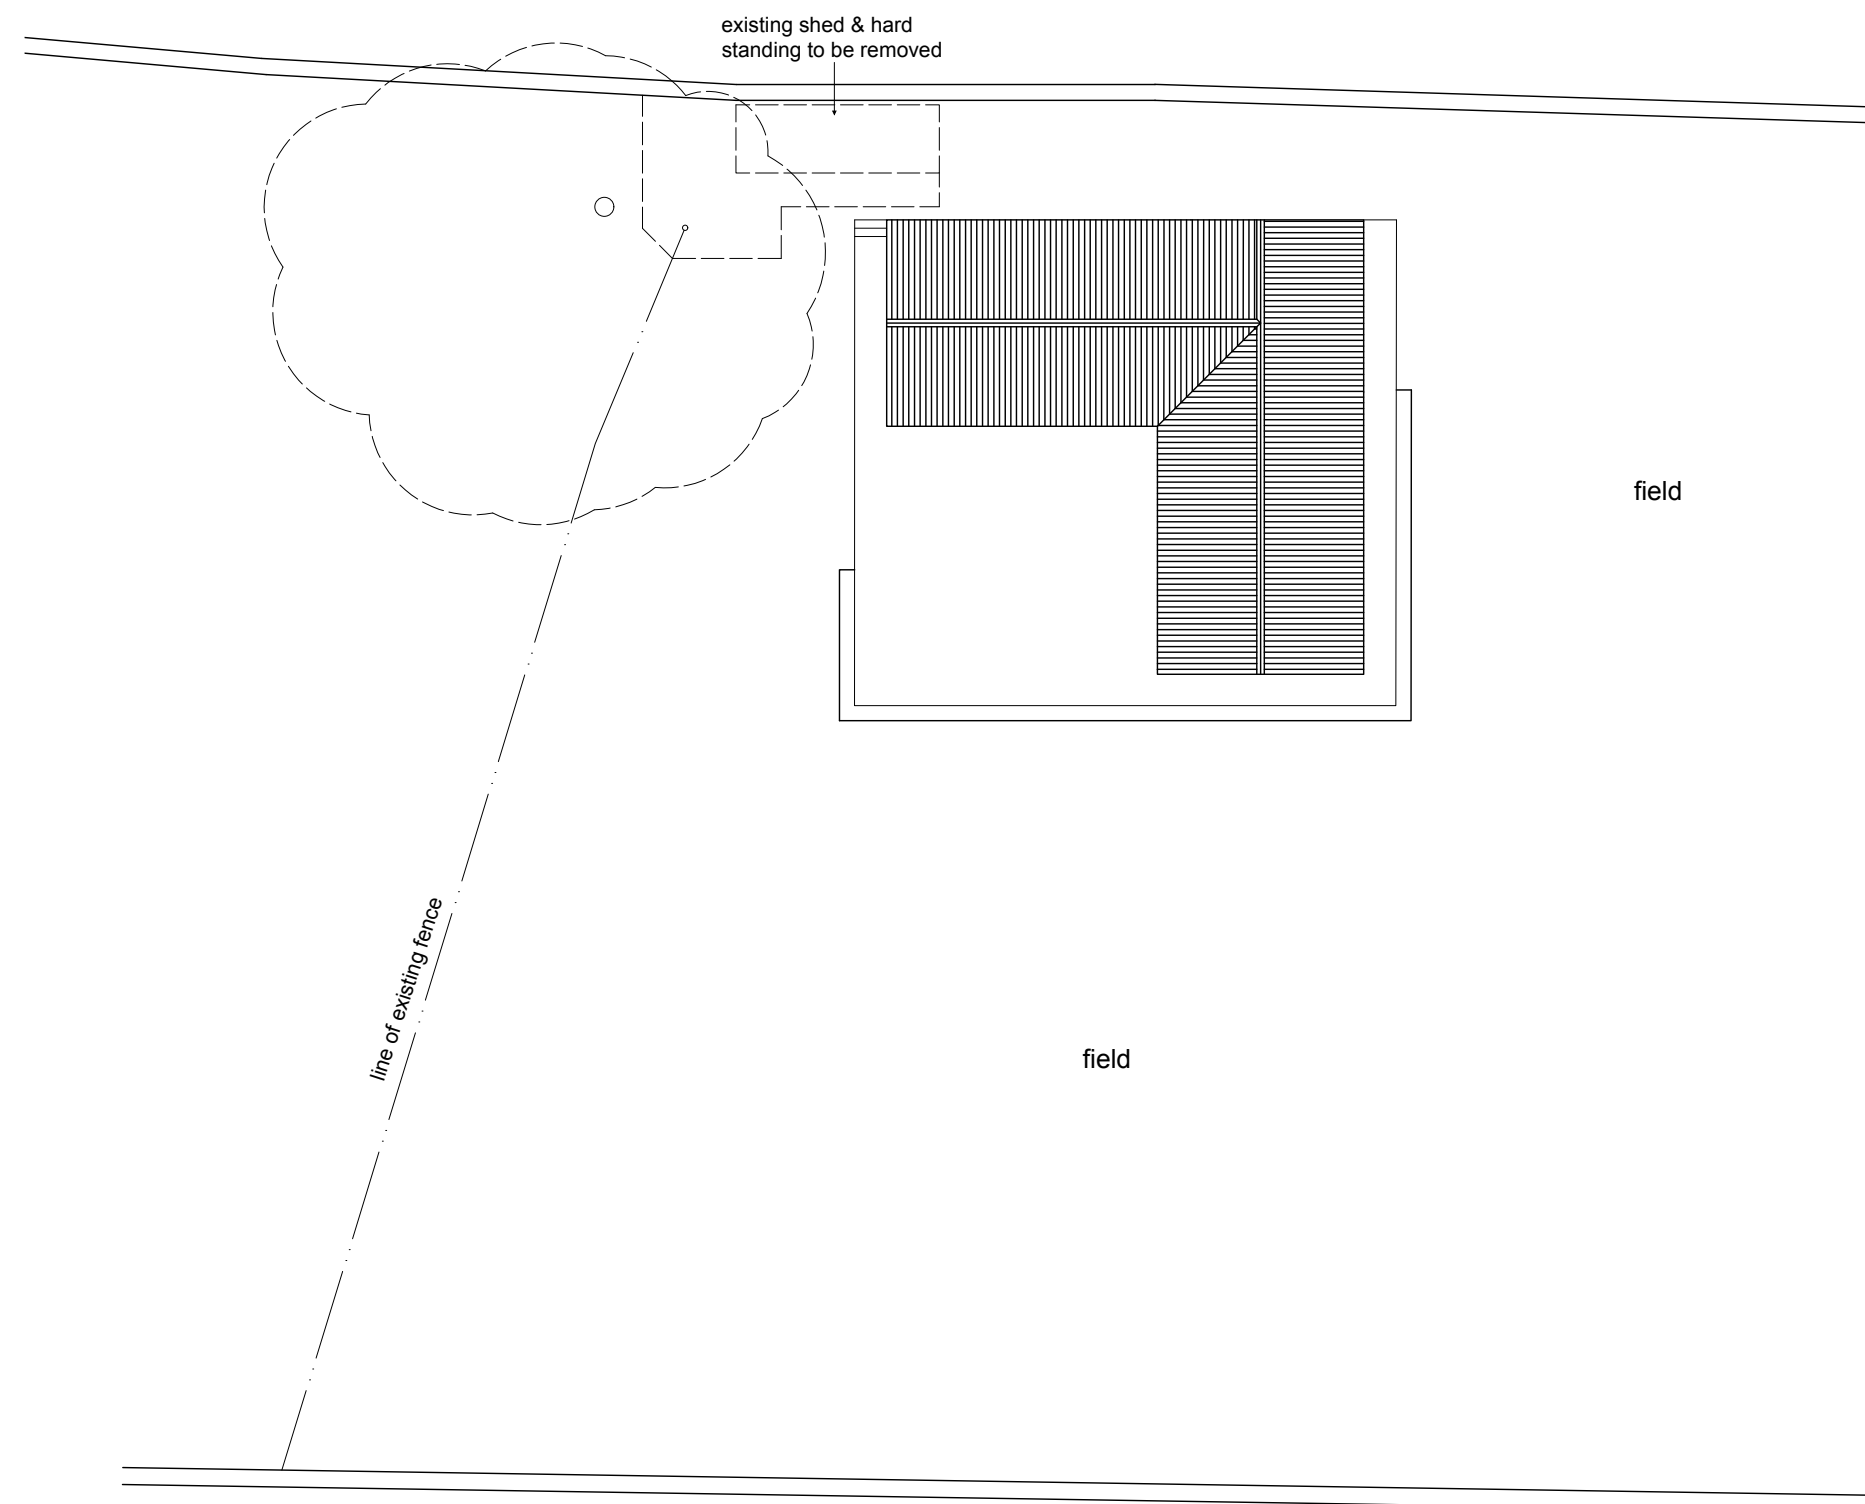

site plan - 1/200

Notes:  
This drawing has been prepared specifically for the purpose of Planning Permission (where appropriate) & Building Regulation Approval. Valley Properties accept no liability for errors or omissions. The drawing may be used for estimating purposes, but the Principal Contractor must cost fully from a site investigation. The Contractor is responsible for checking site dimensions, materials etc., and all building work, such work being checked by Building Control on site, as may be appropriate. Valley Properties disclaim any liability for works carried out.

Revisions:  
Rev.A  
Rev.B  
Rev.C  
Rev.D  
Rev.E

**VALLEY PROPERTIES**  
**ARCHITECTURAL DESIGN SERVICES**  
5 Holmfirth Road  
Meltham  
Holmfirth HD9 4AA  
Tel: 01484 854100 Mob: 07769736142  
E-mail: vproperties@supanet.com

Client Details  
**Mr & Mrs Day**

Project Title  
**Proposed erection of stables at:  
Lamb Croft  
North Row  
Shepley  
HD8 8AR**

Drawing Title  
**Planning Drawing**

|                         |                               |       |                           |                              |
|-------------------------|-------------------------------|-------|---------------------------|------------------------------|
| Scale:<br>1/100 & 1/200 | Drawing Number:<br>2025/15/03 | Rev.: | Date Drawn:<br>25/03/2025 | Drawn By:<br>Emilia Stanhope |
|-------------------------|-------------------------------|-------|---------------------------|------------------------------|