




ASHP & EXTERNAL PLANT ENCLOSURE REAR (SOUTH) ELEVATION - Scale 1:50

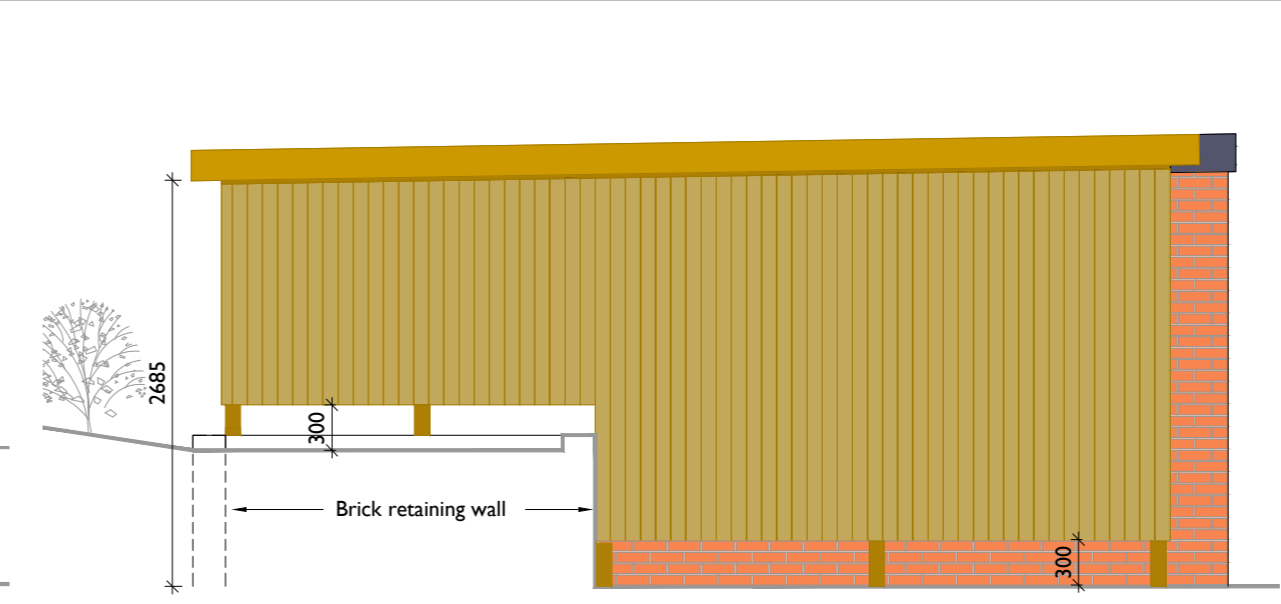


ASHP & EXTERNAL PLANT ENCLOSURE SIDE (EAST) ELEVATION - Scale 1:50

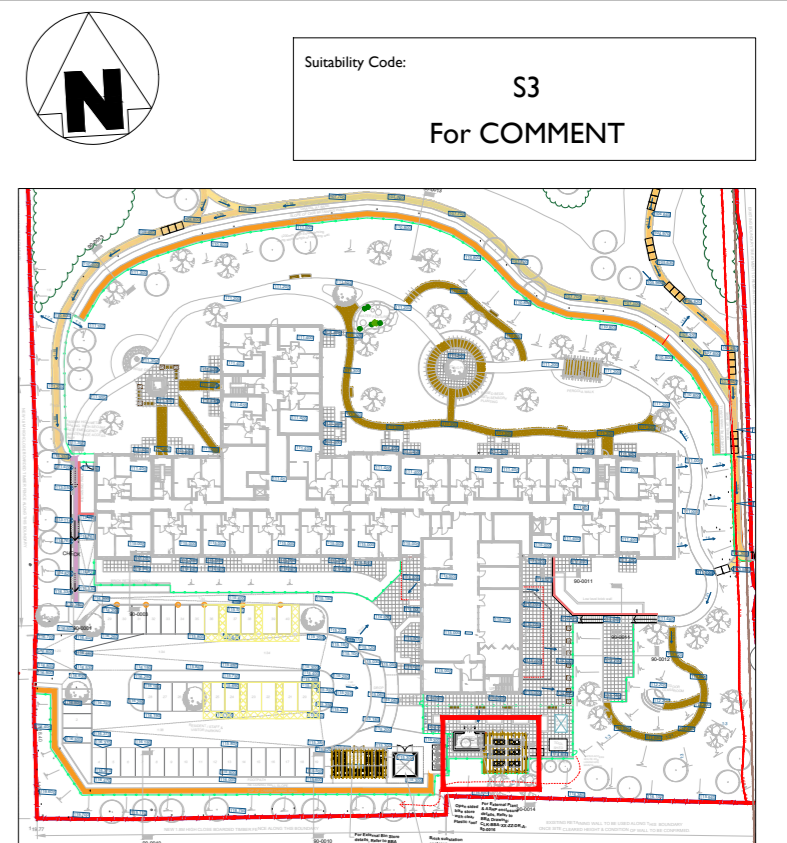


Site Plan Showing Location - NTS

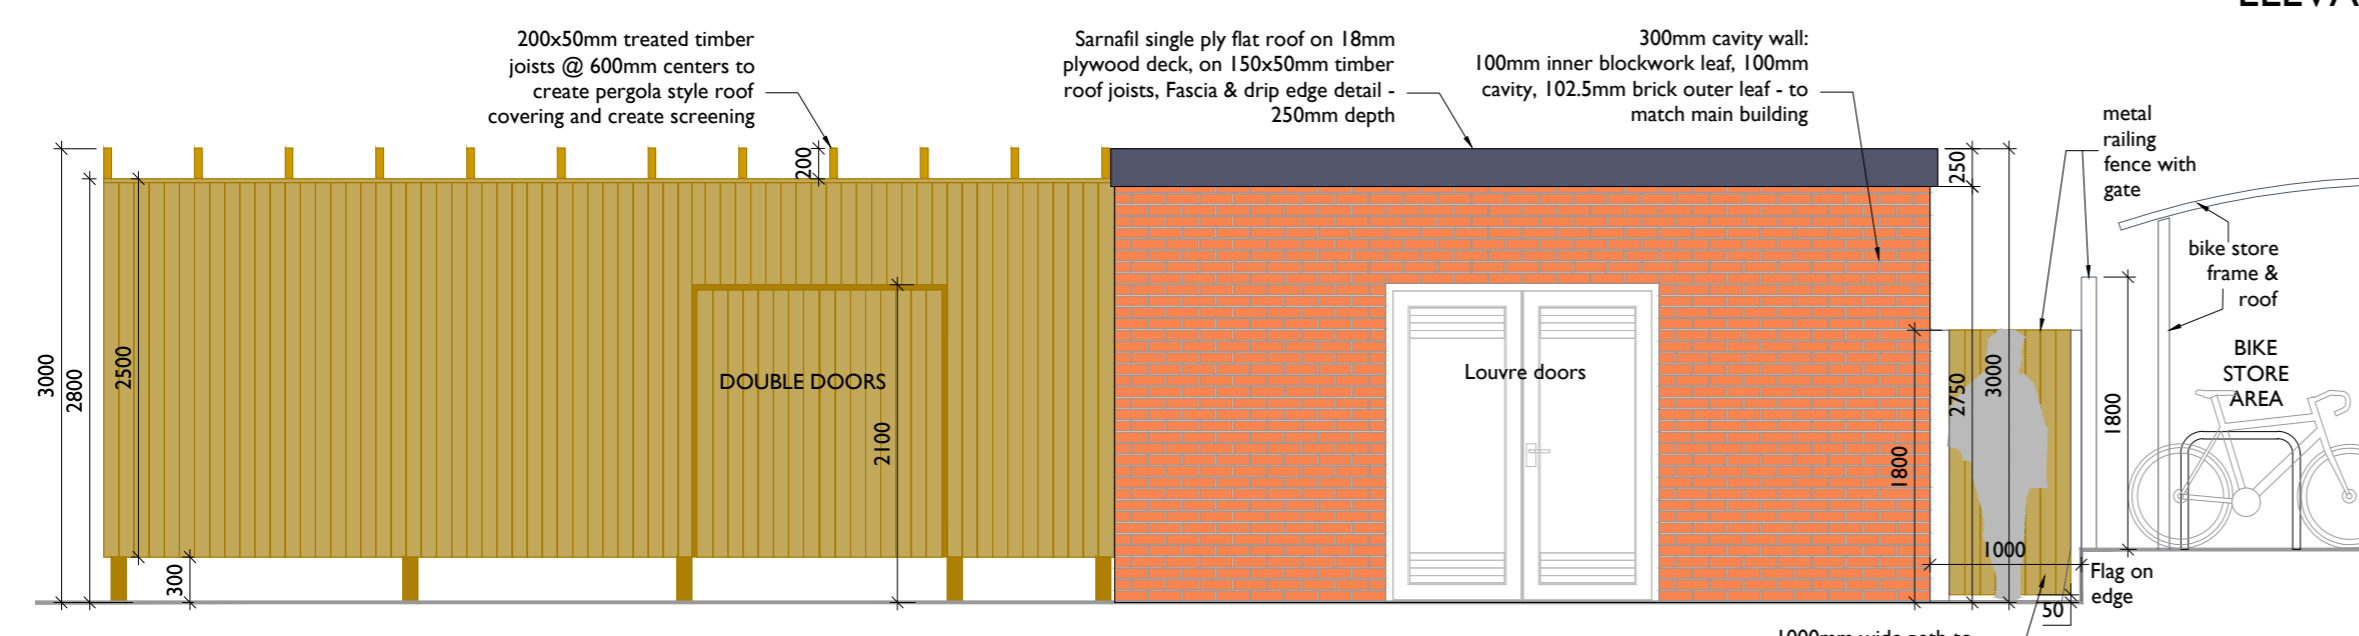


ASHP & EXTERNAL PLANT ENCLOSURE FRONT (NORTH) ELEVATION - Scale 1:50

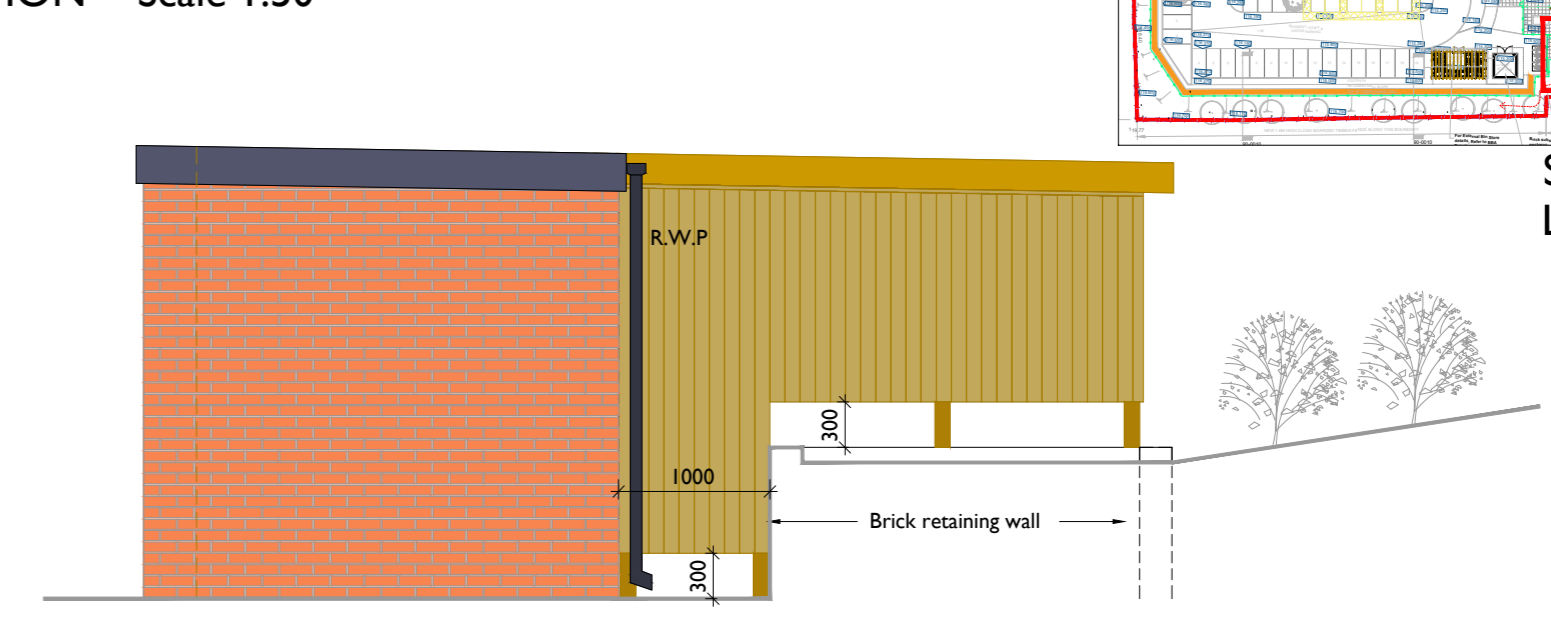

ASHP & EXTERNAL PLANT ENCLOSURE SIDE (WEST) ELEVATION - Scale 1:50

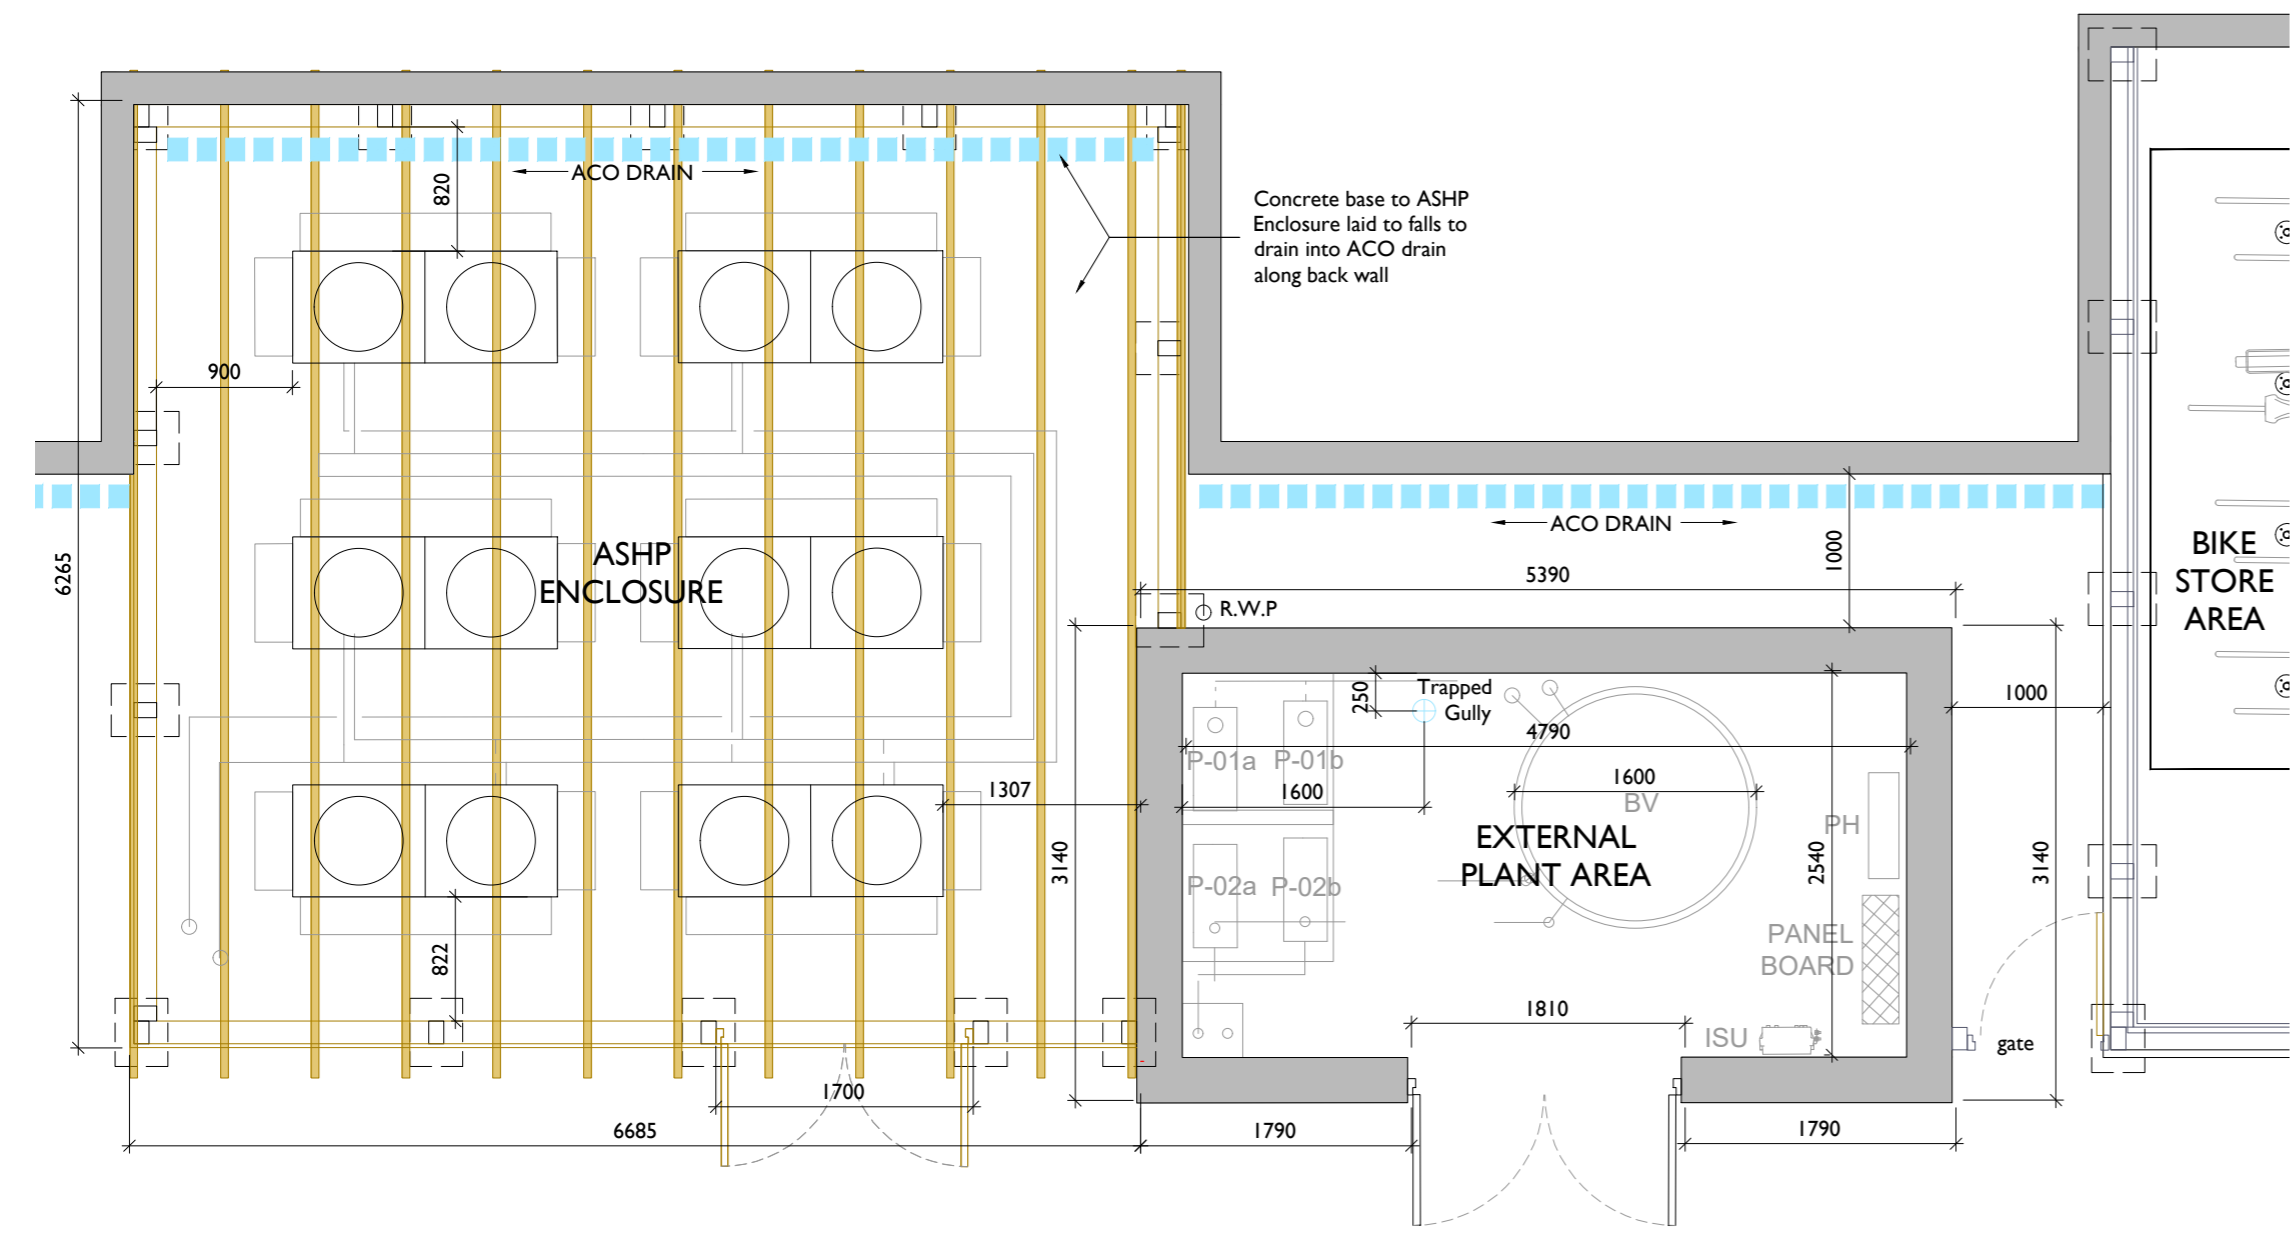

ASHP & EXTERNAL PLANT ENCLOSURE PLAN - Scale 1:50

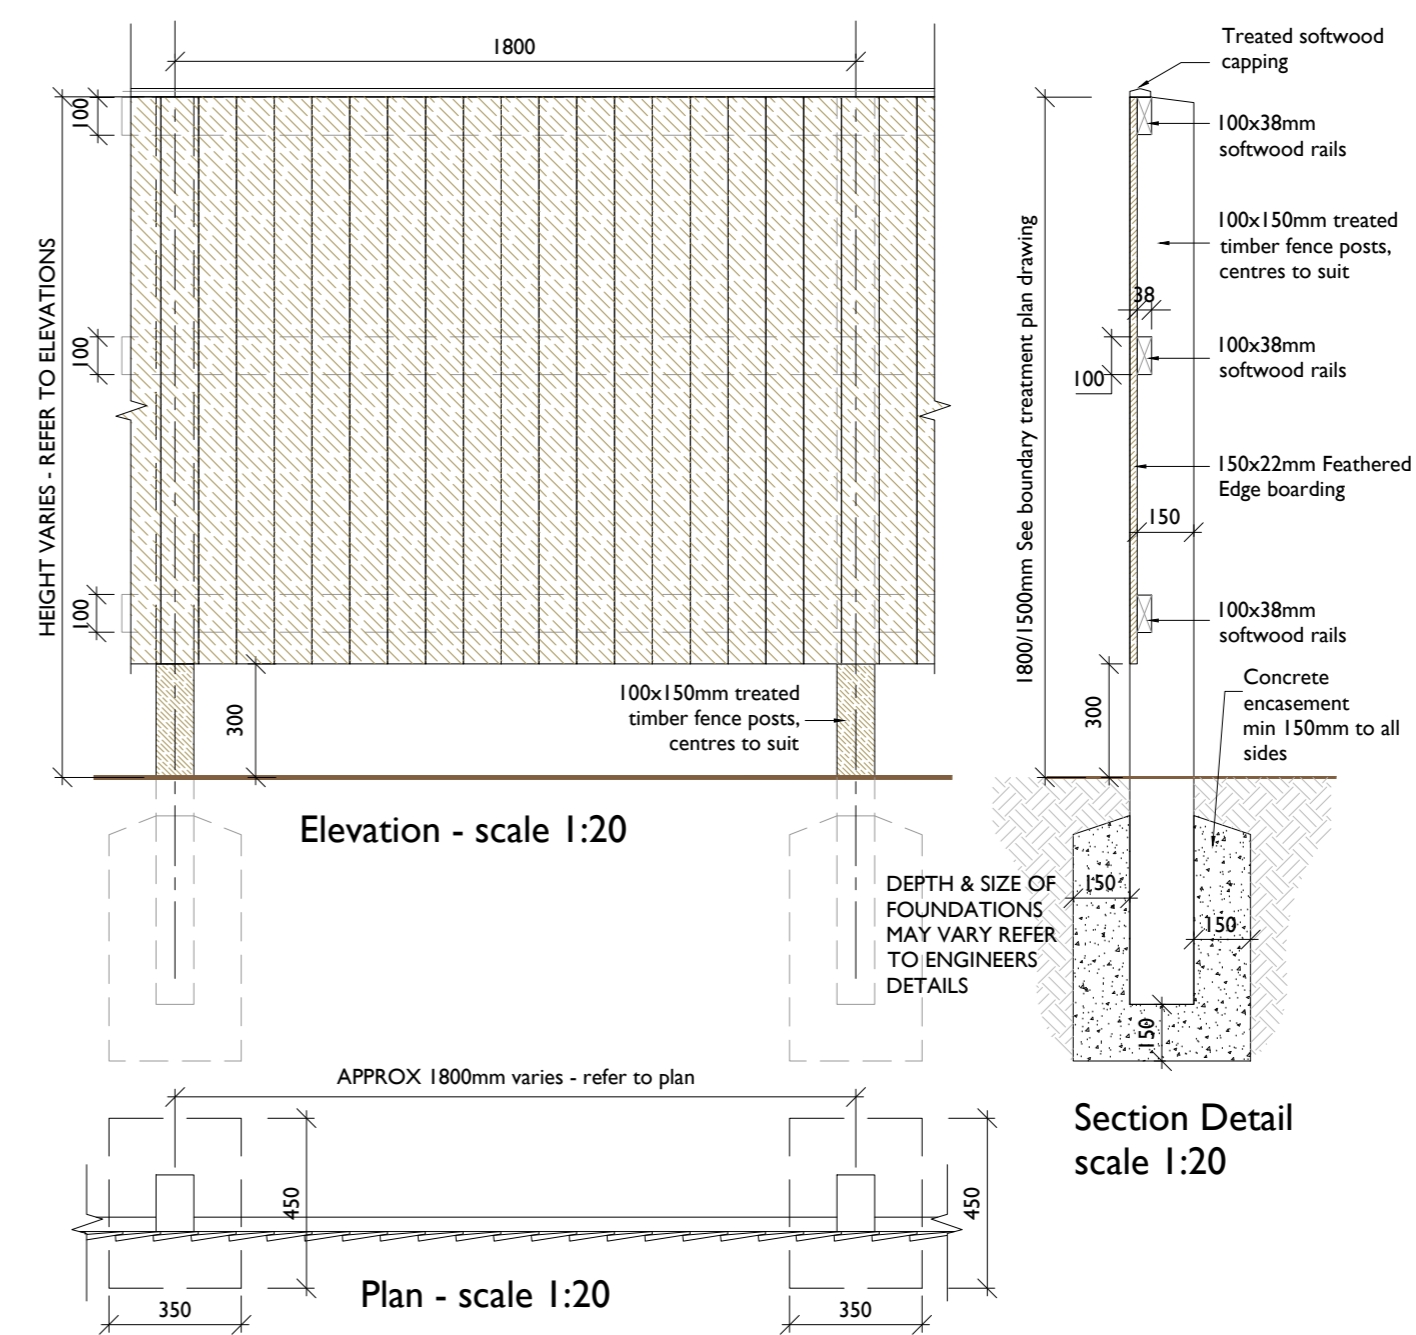

TYPICAL FEATHER EDGE TIMBER FENCE CONSTRUCTION AROUND ASHP ENCLOSURE - Scale 1:20

| | | | | |
|-----|-------------------------------------|----------|----|----|
| P02 | MINOR AMENDS FOLLOWING SITE MEETING | 19.12.24 | RB | RB |
| P01 | FIRST ISSUE | 17.12.24 | RB | RB |
| REV | COMMENT | DATE | DR | CH |

THIS DESIGN IS COPYRIGHT ©

BBA
BREWSTER BYE ARCHITECTS
5 NORTH HILL ROAD, LEEDS, HEADINGLEY, LS6 2EN
T: 0113 2754000
info@brewsterbye.co.uk www.brewsterbye.co.uk

CLIENT
ROBERTSON

JOB TITLE
**PROPOSED EXTRA CARE
KENMORE DRIVE, CLECKHEATON**

**PLANT & ASHP ENCLOSURE
DETAILS**

| | | | |
|---------|----------------------------|----------|-----------|
| Drawn: | RB | Scale: | 1:20 @ A2 |
| Date: | DEC 2024 | Checked: | RB |
| DWG NO: | CLK-BBA-ZZ-XX-DR-A-90-0016 | REV: | P02 |