




ASHP & EXTERNAL PLANT ENCLOSURE REAR (SOUTH) ELEVATION - Scale 1:50

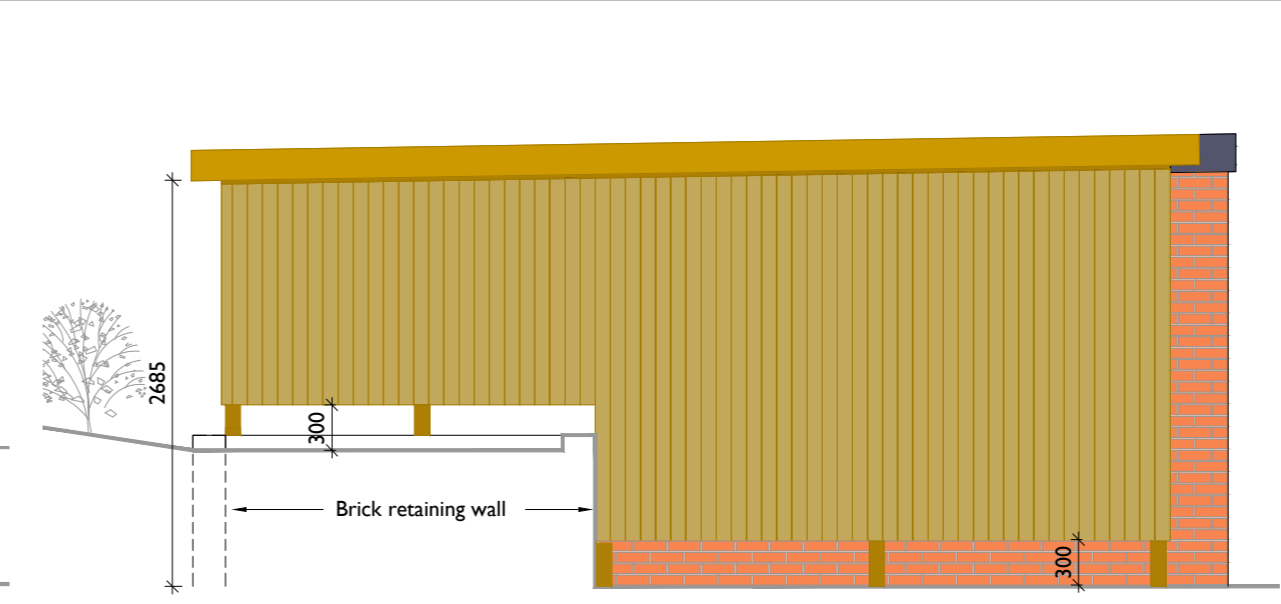


ASHP & EXTERNAL PLANT ENCLOSURE SIDE (EAST) ELEVATION - Scale 1:50

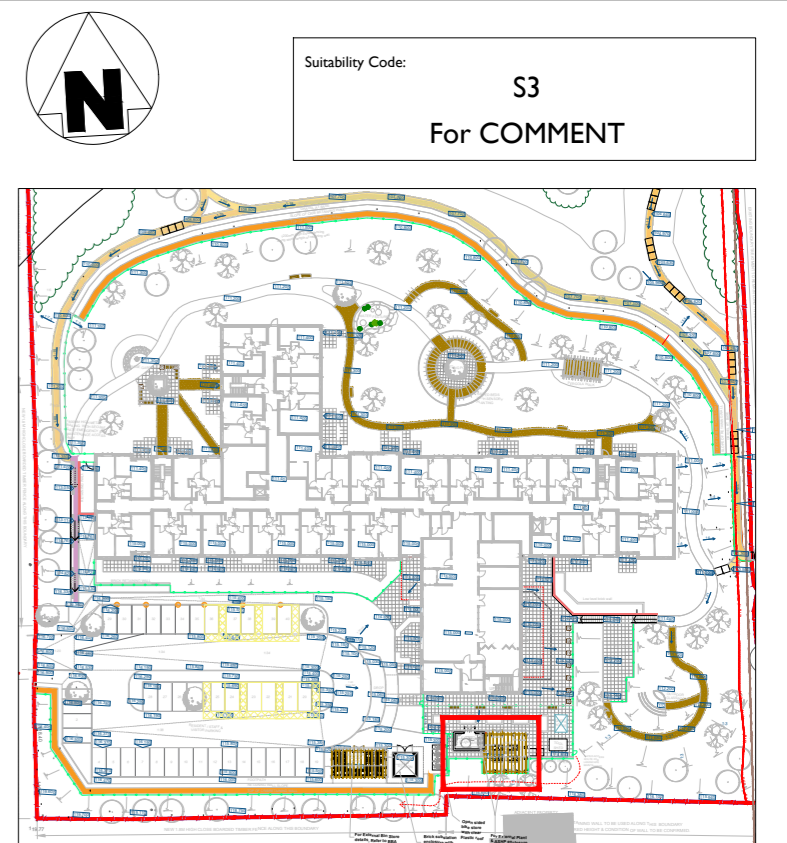


Site Plan Showing Location - NTS

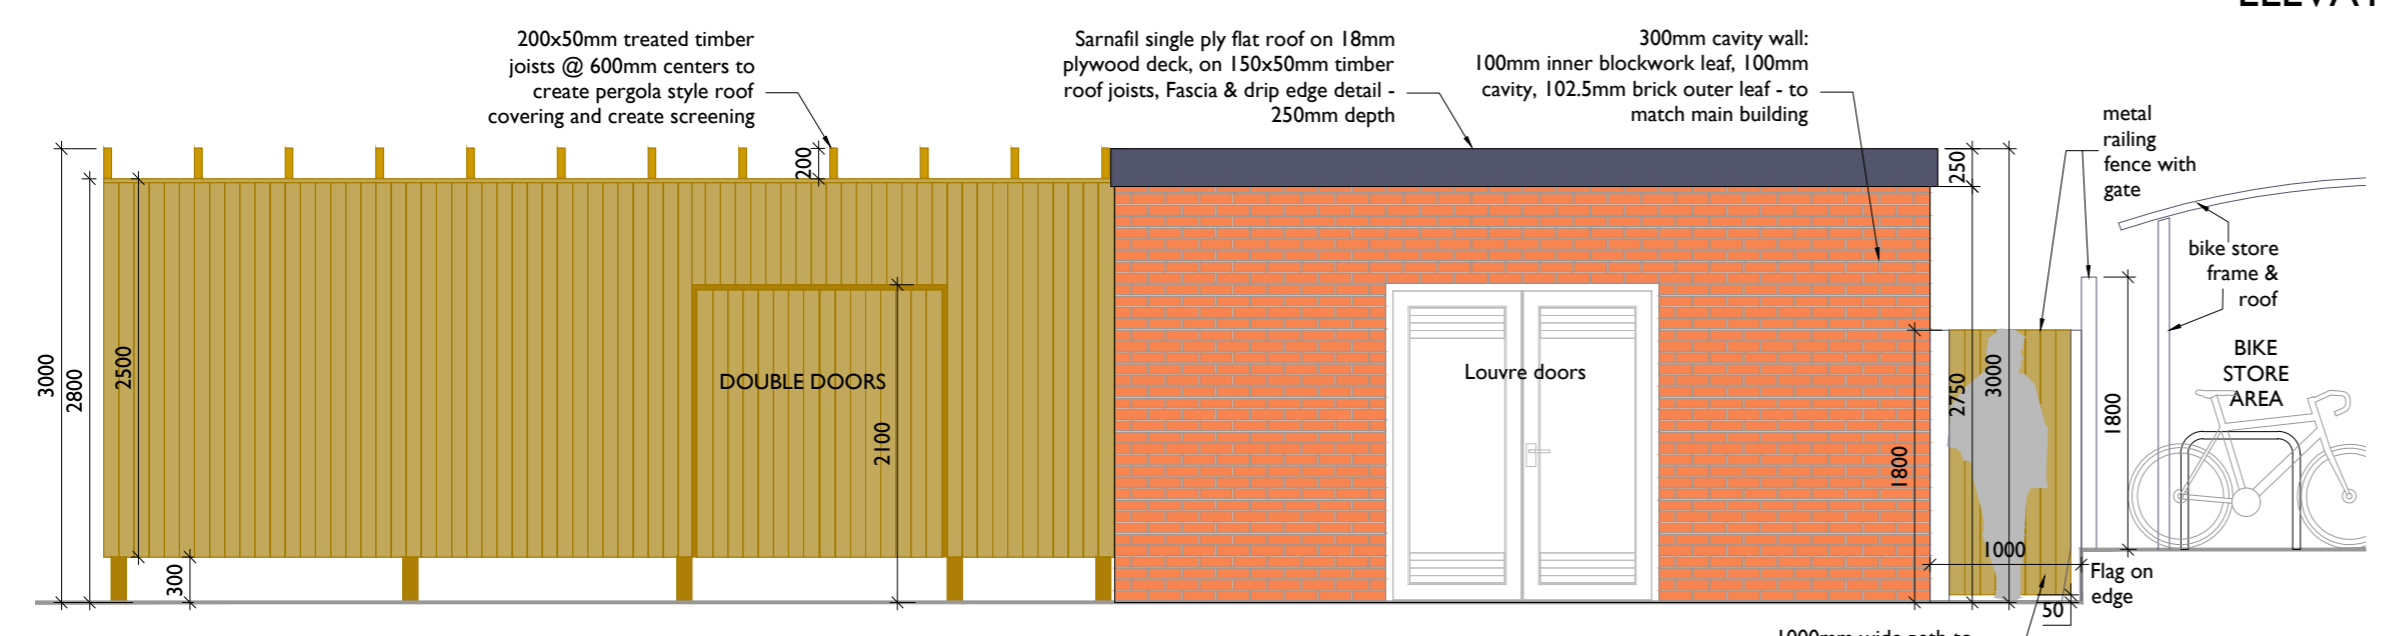


ASHP & EXTERNAL PLANT ENCLOSURE FRONT (NORTH) ELEVATION - Scale 1:50

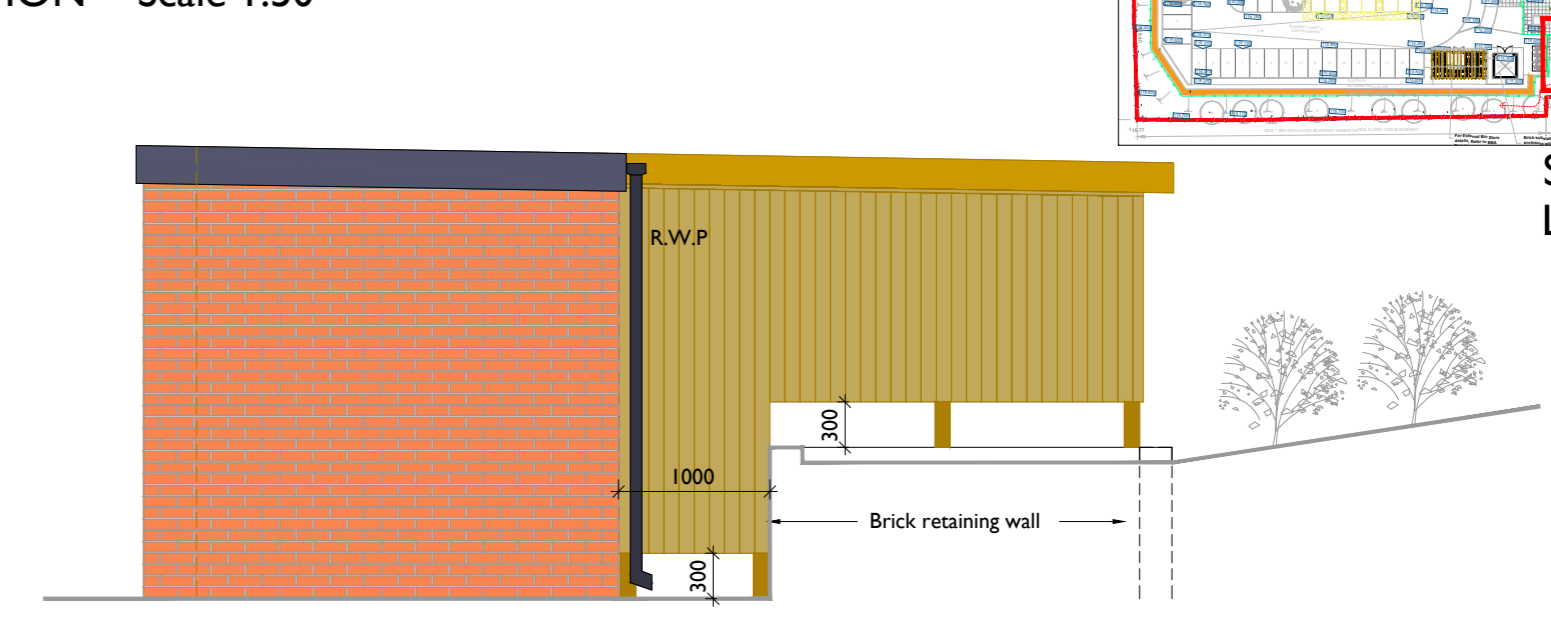

ASHP & EXTERNAL PLANT ENCLOSURE SIDE (WEST) ELEVATION - Scale 1:50

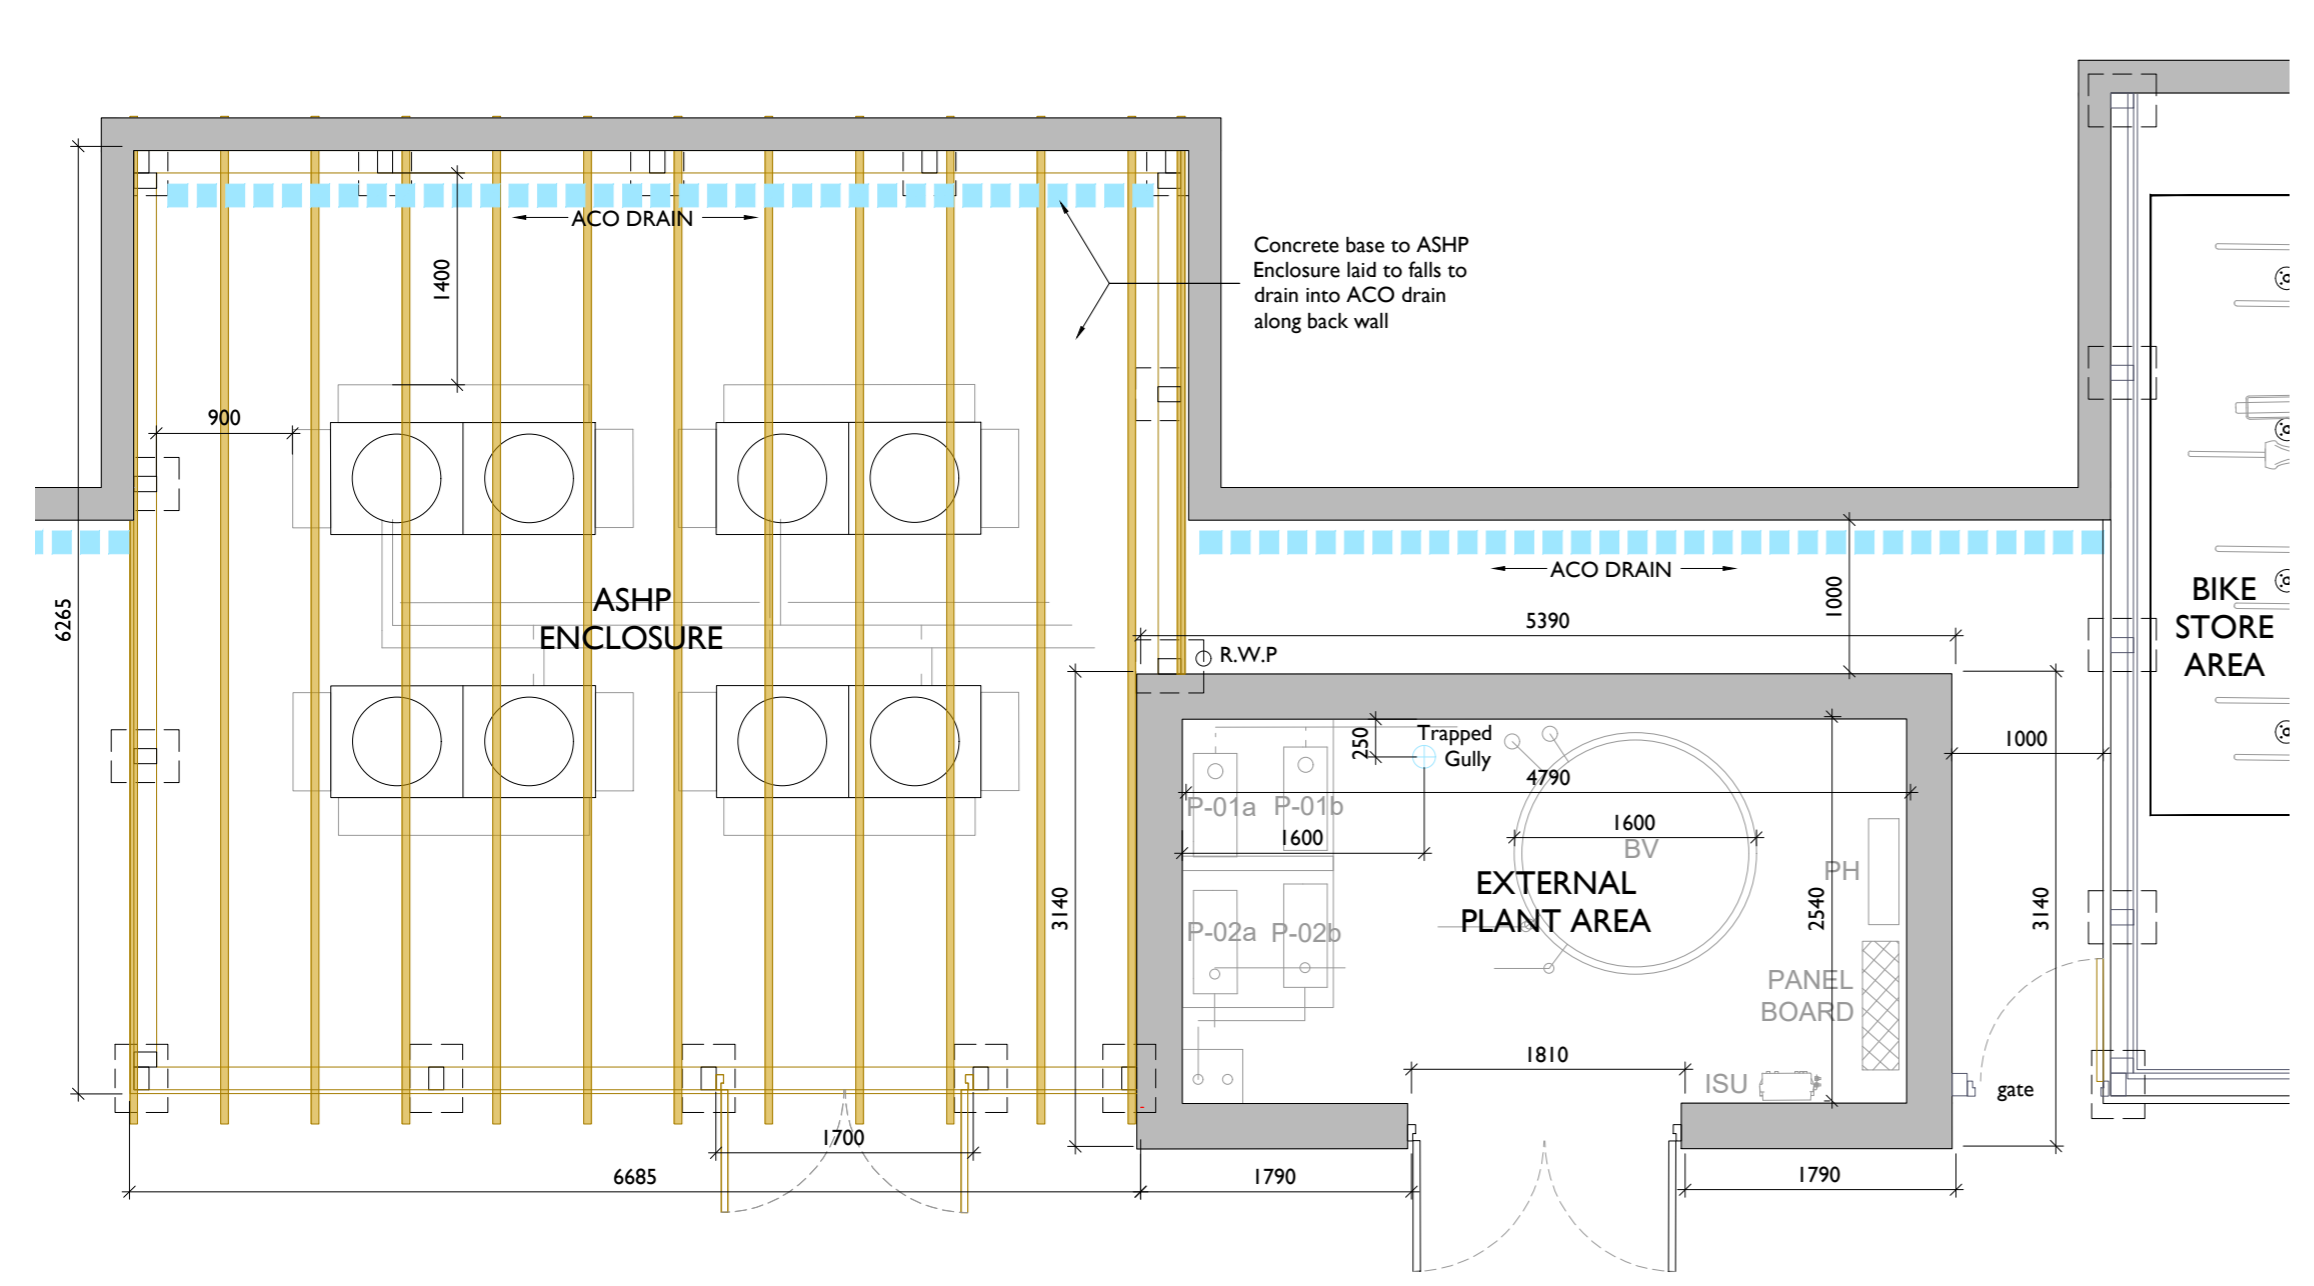

ASHP & EXTERNAL PLANT ENCLOSURE PLAN - Scale 1:50

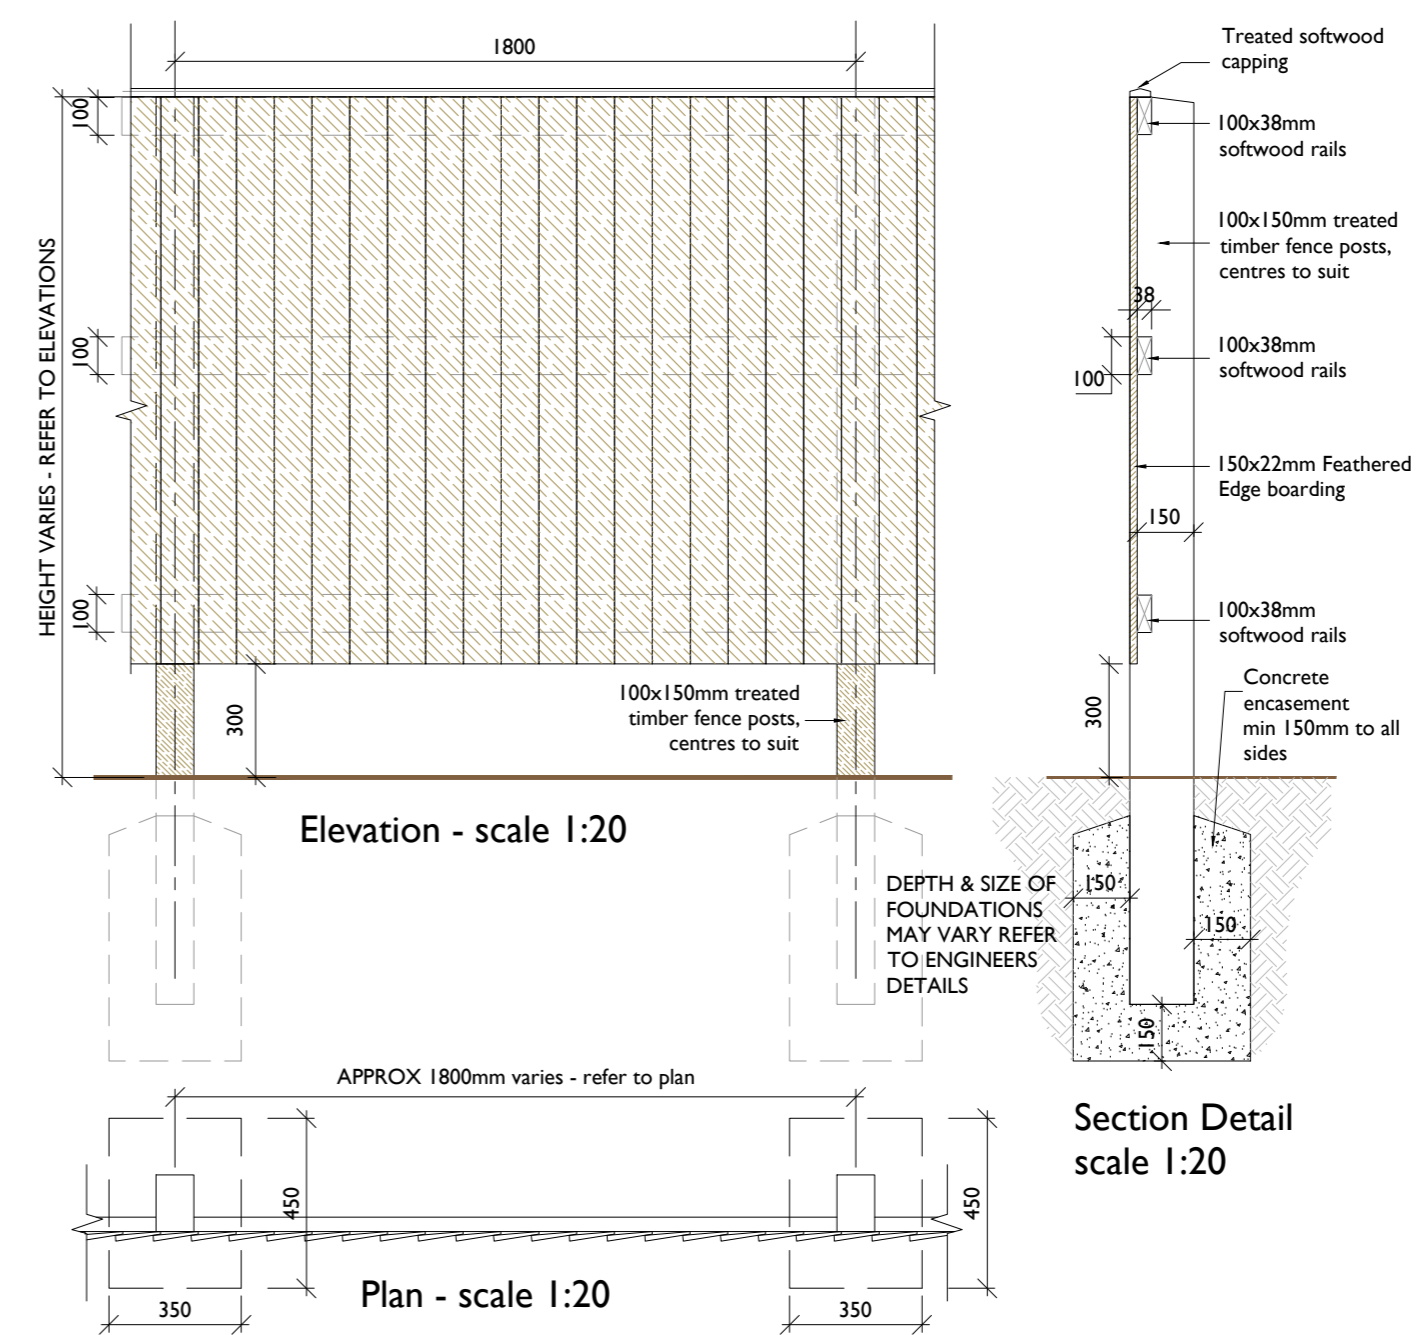

TYPICAL FEATHER EDGE TIMBER FENCE CONSTRUCTION AROUND ASHP ENCLOSURE - Scale 1:20

P03	NUMBER OF ASHP REDUCED TO 4No. FROM 6No.	13.06.25	RB	RB
P02	MINOR AMENDS FOLLOWING SITE MEETING	19.12.24	RB	RB
P01	FIRST ISSUE	17.12.24	RB	RB
REV	COMMENT	DATE	DR	CH

THIS DESIGN IS COPYRIGHT ©



5 NORTH HILL ROAD, LEEDS, HEADINGLEY, LS6 2EN  
T: 0113 2754000  
info@brewsterbye.co.uk www.brewsterbye.co.uk



JOB TITLE  
**PROPOSED EXTRA CARE**  
KENMORE DRIVE, CLECKHEATON

**PLANT & ASHP ENCLOSURE**  
DETAILS

Drawn:	RB	Scale:	1:20 @ A2
Date:	DEC 2024	Checked:	RB
DWG NO:	CLK-BBA-XX-ZZ-DR-A-90-0016	REV:	P03